


Do not scale from this drawing. Use figured dimensions only. Figured dimensions are in millimetres. All levels are in metres. All dimensions and levels shall be verified on site before proceeding with works. Detailed site survey to be carried out to verify positions and level relationships with site features and ordnance survey. The architect must be notified of any discrepancy.
Where building components are described in the specification as contractor designed, "construction" information relating to those components on this drawing represents design intent only


REV	DATE	DESCRIPTION	CKD	REV	DATE	DESCRIPTION	CKD

Alies and Morrison
85 Southwark Street
London SE1 0HX
telephone 020 7921 0100
facsimile 020 7921 0101
email info@aliesandmorrison.com
A&M JOB NO: 882

PROPOSED SOUTH-EAST ELEVATION
PLANNING
882_07_230

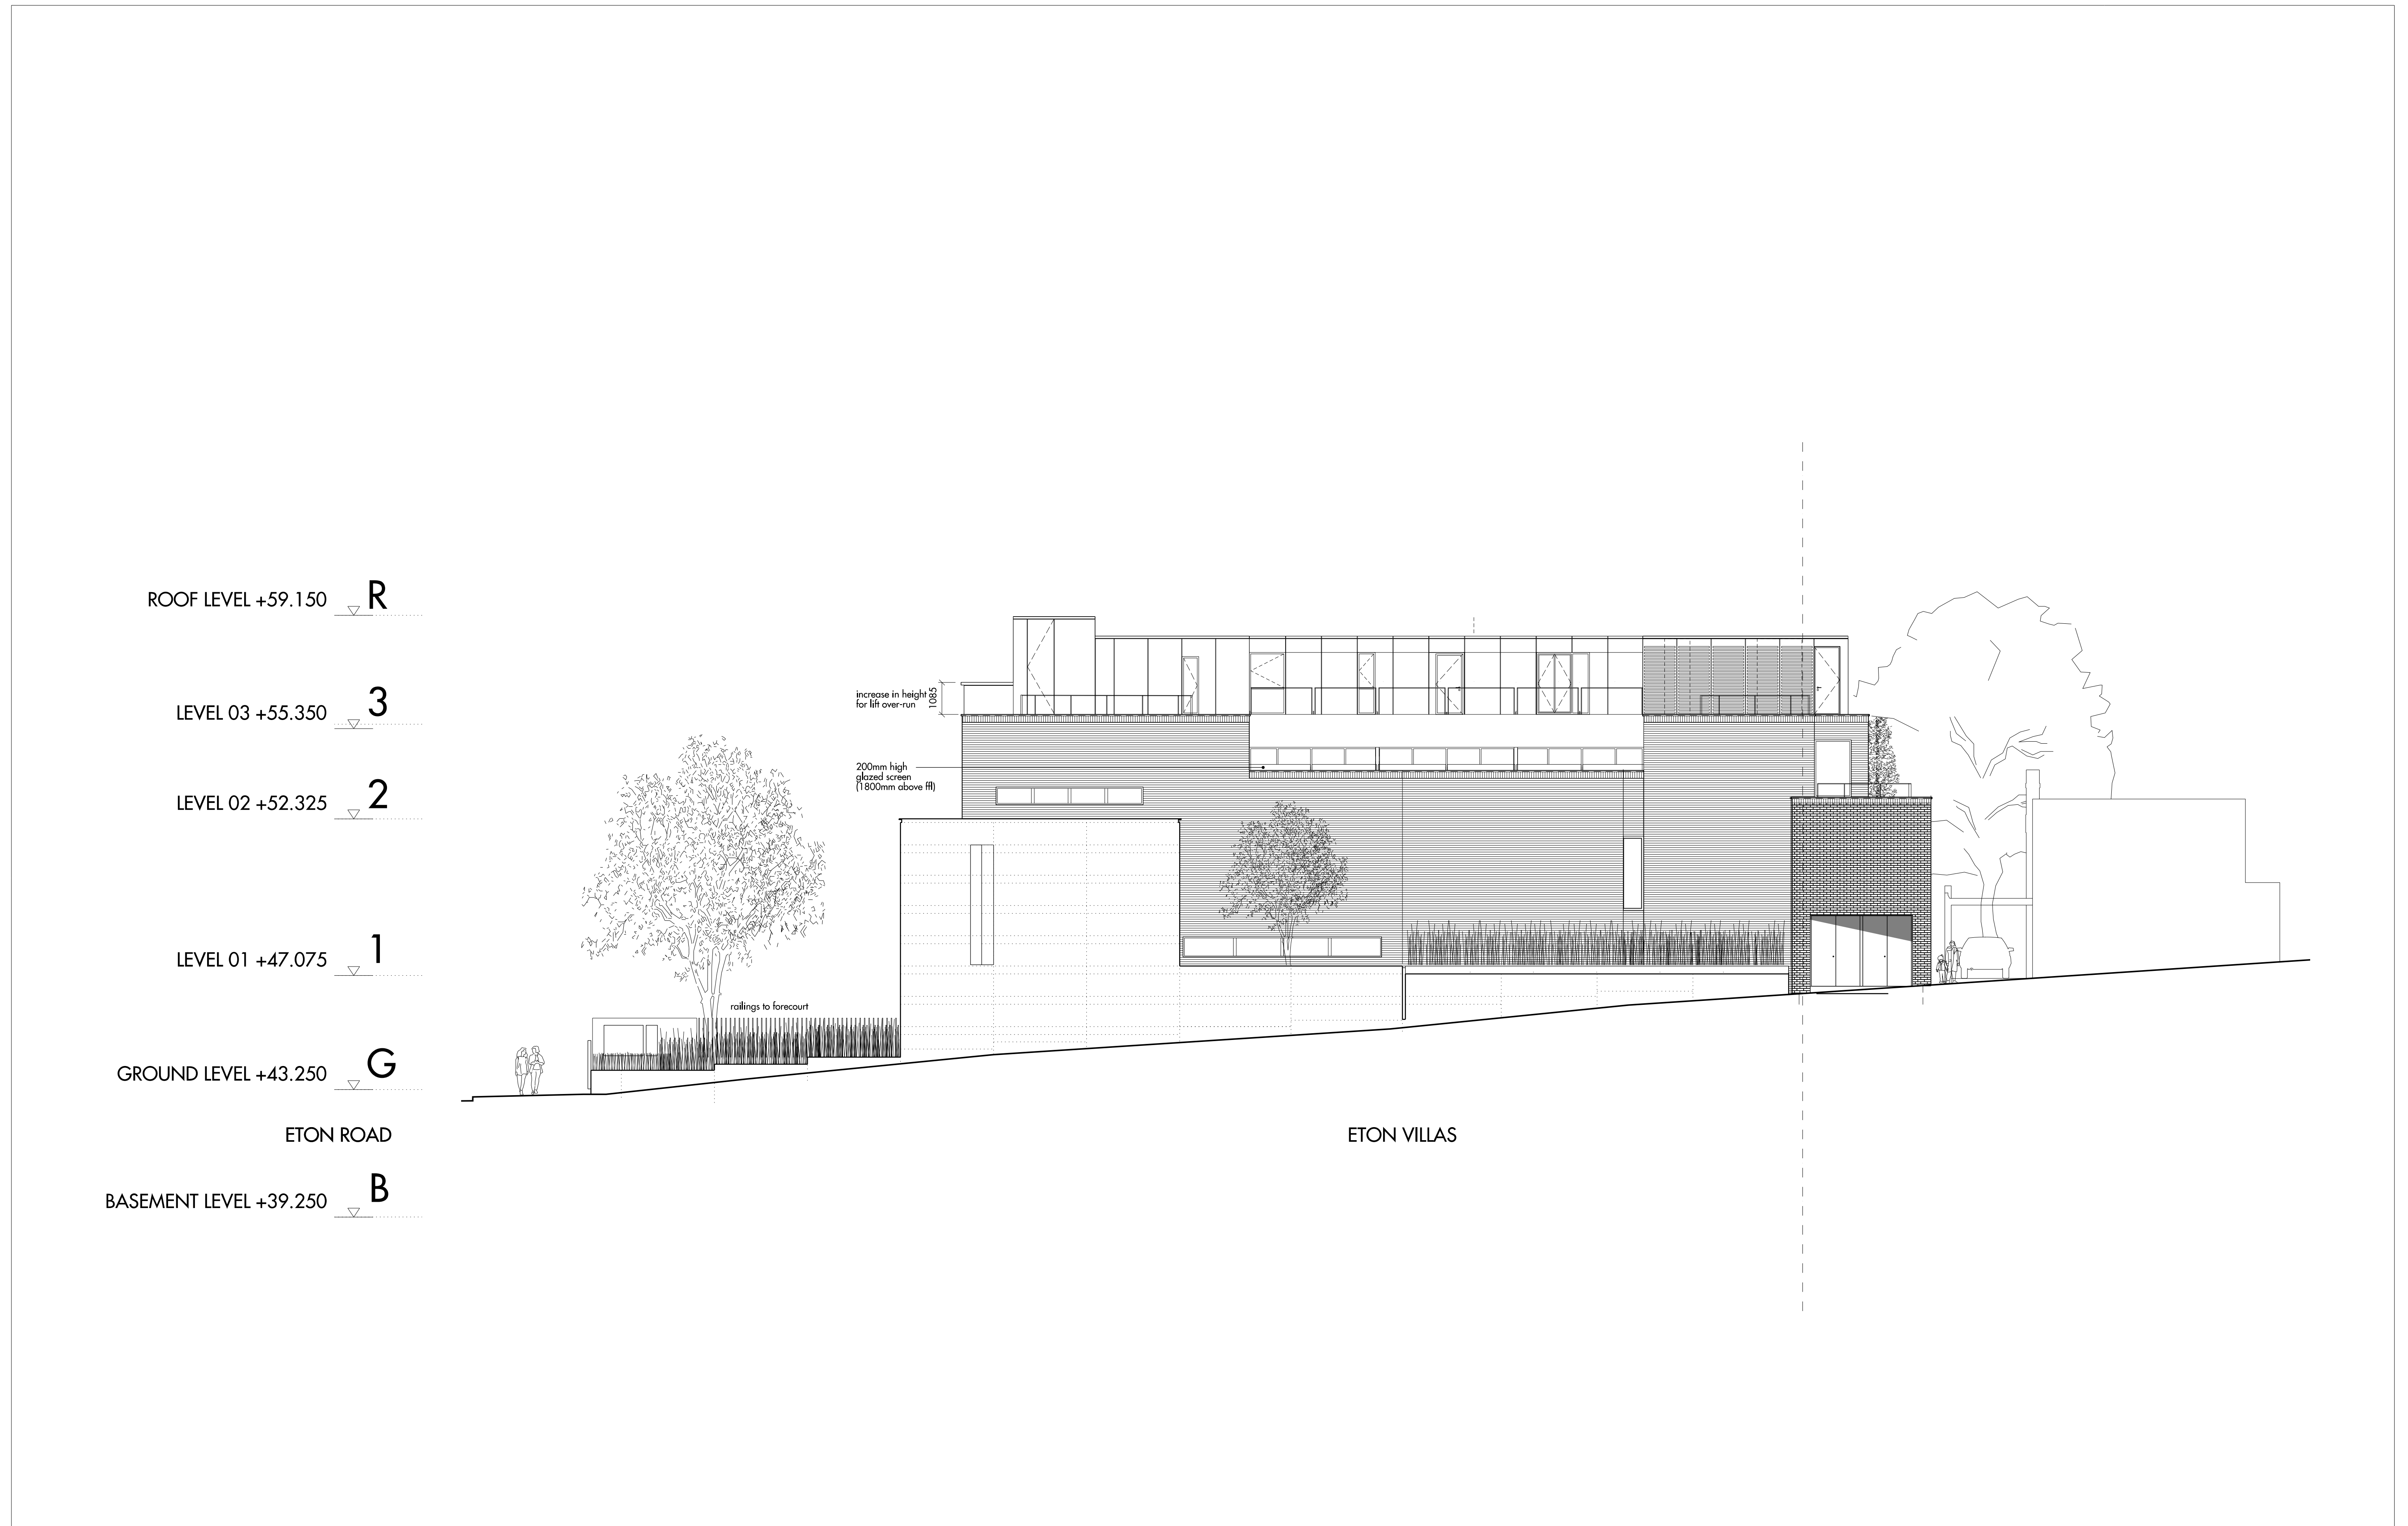

0 1 2 4 10

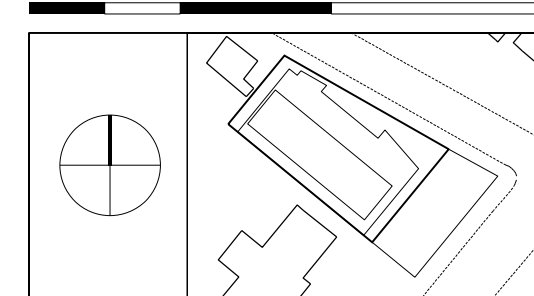

Do not scale from this drawing. Use figured dimensions only. Figured dimensions are in millimetres. All levels are in metres. All dimensions and levels shall be verified on site before proceeding with works. Detailed site survey to be carried out to verify positions and level relationships with site features and ordnance survey. The architect must be notified of any discrepancy. Where building components are described in the specification as contractor designed, "construction" information relating to those components on this drawing represents design intent only.

REV	DATE	DESCRIPTION	CKD
P1	06.12.13	ISSUED FOR PLANNING	
P2	19.08.14	ISSUED FOR PLANNING	
P3	27.10.14	ISSUED FOR PLANNING	
P4	20.11.14	ISSUED FOR PLANNING	
P5	07.07.16	ISSUED FOR PLANNING	

Allies and Morrison
85 Southwark Street
London SE1 0HX
telephone 020 7921 0100
facsimile 020 7921 0101
email info@alliesandmorrison.com
A&M JOB NO: 882


SOUTH HAMPSTEAD SYNAGOGUE
PROPOSED NORTH-EAST ELEVATION
PLANNING
882_07_231
SCALE: 1:100 @A1 1:200 @A3

ROOF LEVEL +58.500 ▽ **R**

LEVEL 03 +55.350 ▽ **3**

LEVEL 02 +52.325 ▽ **2**

LEVEL 01 +47.075 ▽ **1**

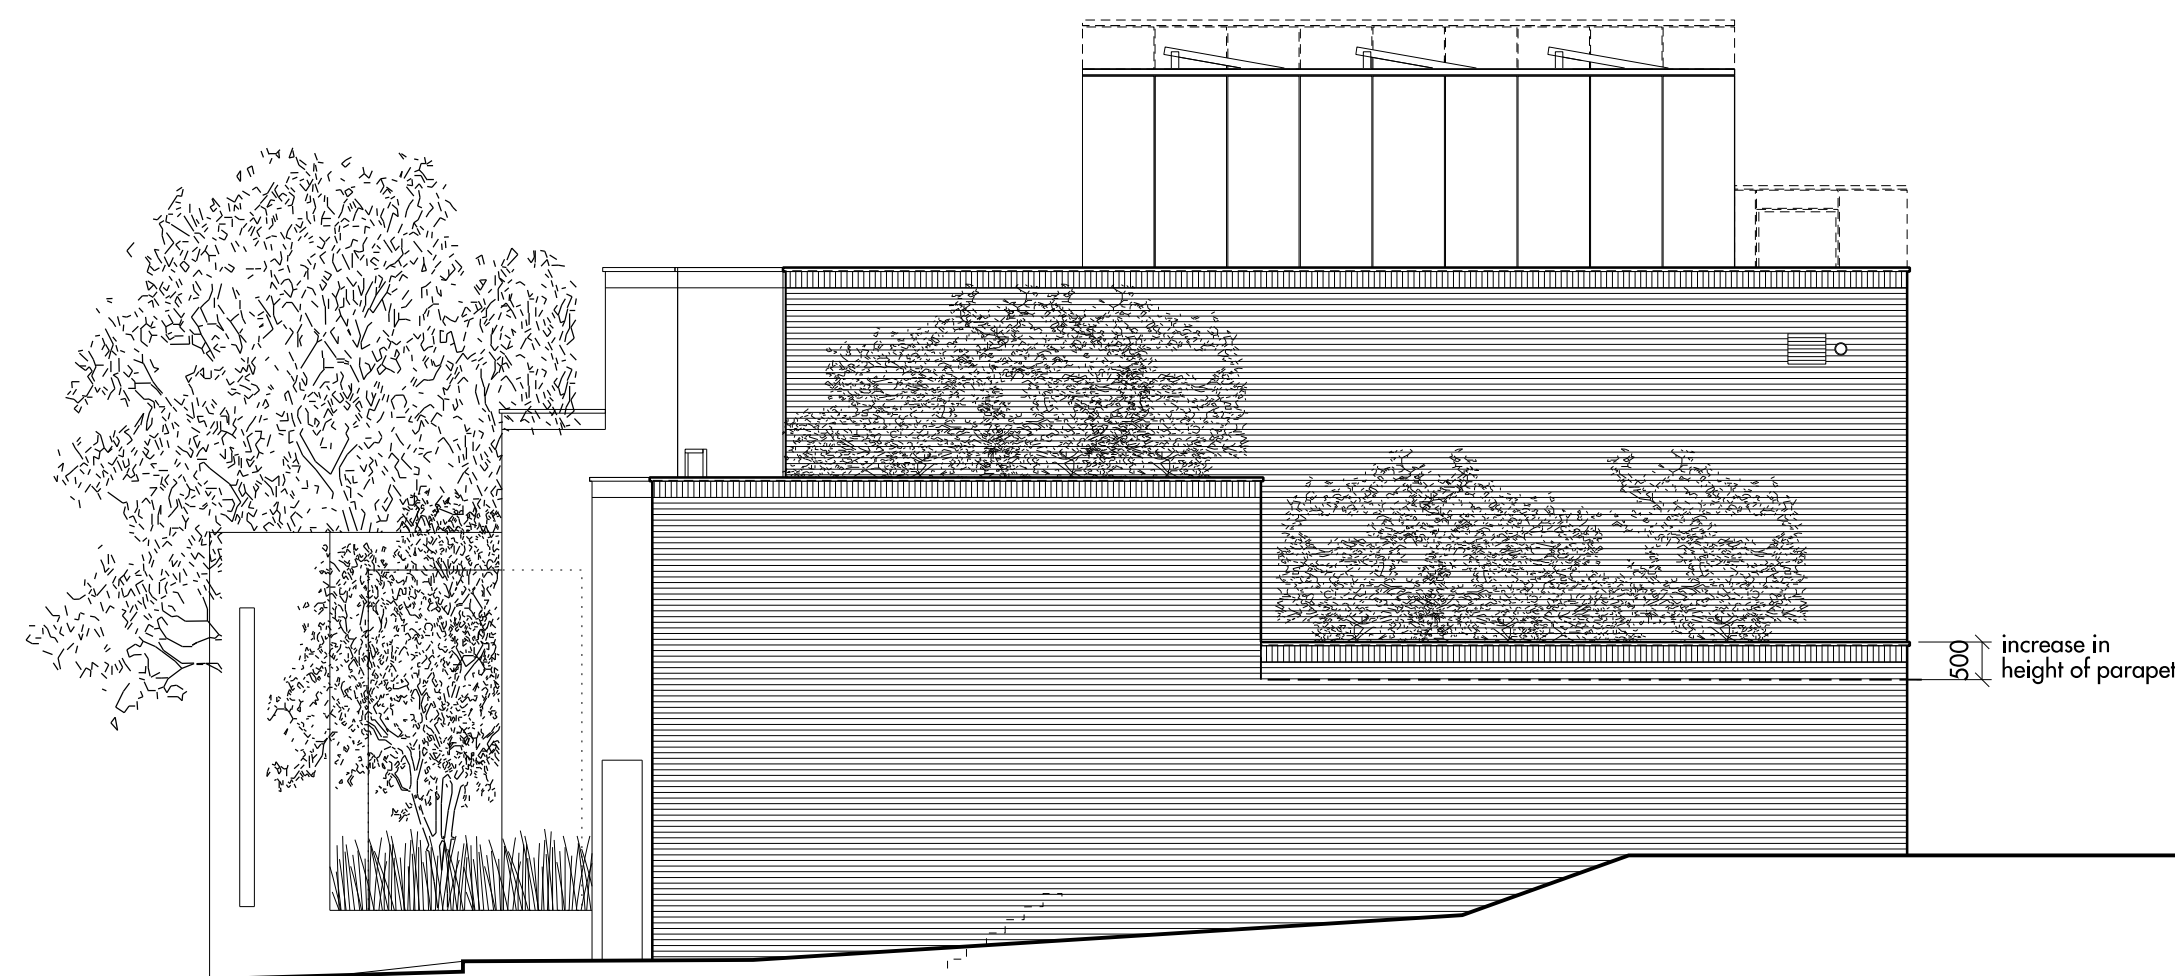


ETON VILLAS

GROUND LEVEL +43.250 ▽ **G**

BASEMENT LEVEL +39.250 ▽ **B**

0 1 2 4 10

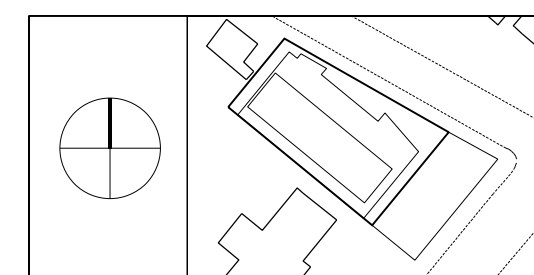

Do not scale from this drawing. Use figured dimensions only. Figured dimensions are in millimetres. All levels are in metres. All dimensions and levels shall be verified on site before proceeding with works. Detailed site survey to be carried out to verify positions and level relationships with site features and ordnance survey. The architect must be notified of any discrepancy. Where building components are described in the specification as contractor designed, "construction" information relating to those components on this drawing represents design intent only.

REV	DATE	DESCRIPTION	CKD	REV	DATE	DESCRIPTION	CKD
P1	06.12.13	ISSUED FOR PLANNING					
P2	19.08.14	ISSUED FOR PLANNING					
P3	27.10.14	ISSUED FOR PLANNING					
P4	18.11.14	ISSUED FOR PLANNING					
P5	20.11.14	ISSUED FOR PLANNING					
P6	25.11.14	ISSUED FOR PLANNING					
P6	07.07.16	ISSUED FOR PLANNING					

Allies and Morrison

85 Southwark Street
London SE1 0HX
020 7921 0100
020 7921 0101
info@alliesandmorrison.com

telephone
facsimile
email

A&M JOB NO: 882


PROPOSED NORTH-WEST ELEVATION
PLANNING
882_07_232

SCALE: 1:100 @A1 1:200 @A3

P6

Revision

 


0		1		2		4		10	
	REV	DATE	DESCRIPTION						CKD
	P1	06.12.13	ISSUED FOR PLANNING						
	P2	19.08.14	ISSUED FOR PLANNING						
	P3	27.10.14	ISSUED FOR PLANNING						
	P4	18.11.14	ISSUED FOR PLANNING						
	P5	20.11.14	ISSUED FOR PLANNING						
	P6	25.11.14	ISSUED FOR PLANNING						
	P7	07.07.16	ISSUED FOR PLANNING						
Do not scale from this drawing. Use figured dimensions only. Figured dimensions are in millimetres. All levels are in metres. All dimensions and levels shall be verified on site before proceeding with works. Detailed site survey to be carried out to verify positions and level relationships with site features and ordnance survey. The architect must be notified of any discrepancy. Where building components are described in the specification as contractor designed, "construction" information relating to those components on this drawing represents design intent only.									


Allies and Morrison
85 Southwark Street
London SE1 0HX
telephone 020 7921 0100
facsimile 020 7921 0101
email info@alliesandmorrison.com
A&M JOB NO: 882

PROPOSED SOUTH-WEST ELEVATION
PLANNING
882_07_233
SCALE: 1:100 @A1 1:200 @A3


P7
Revision

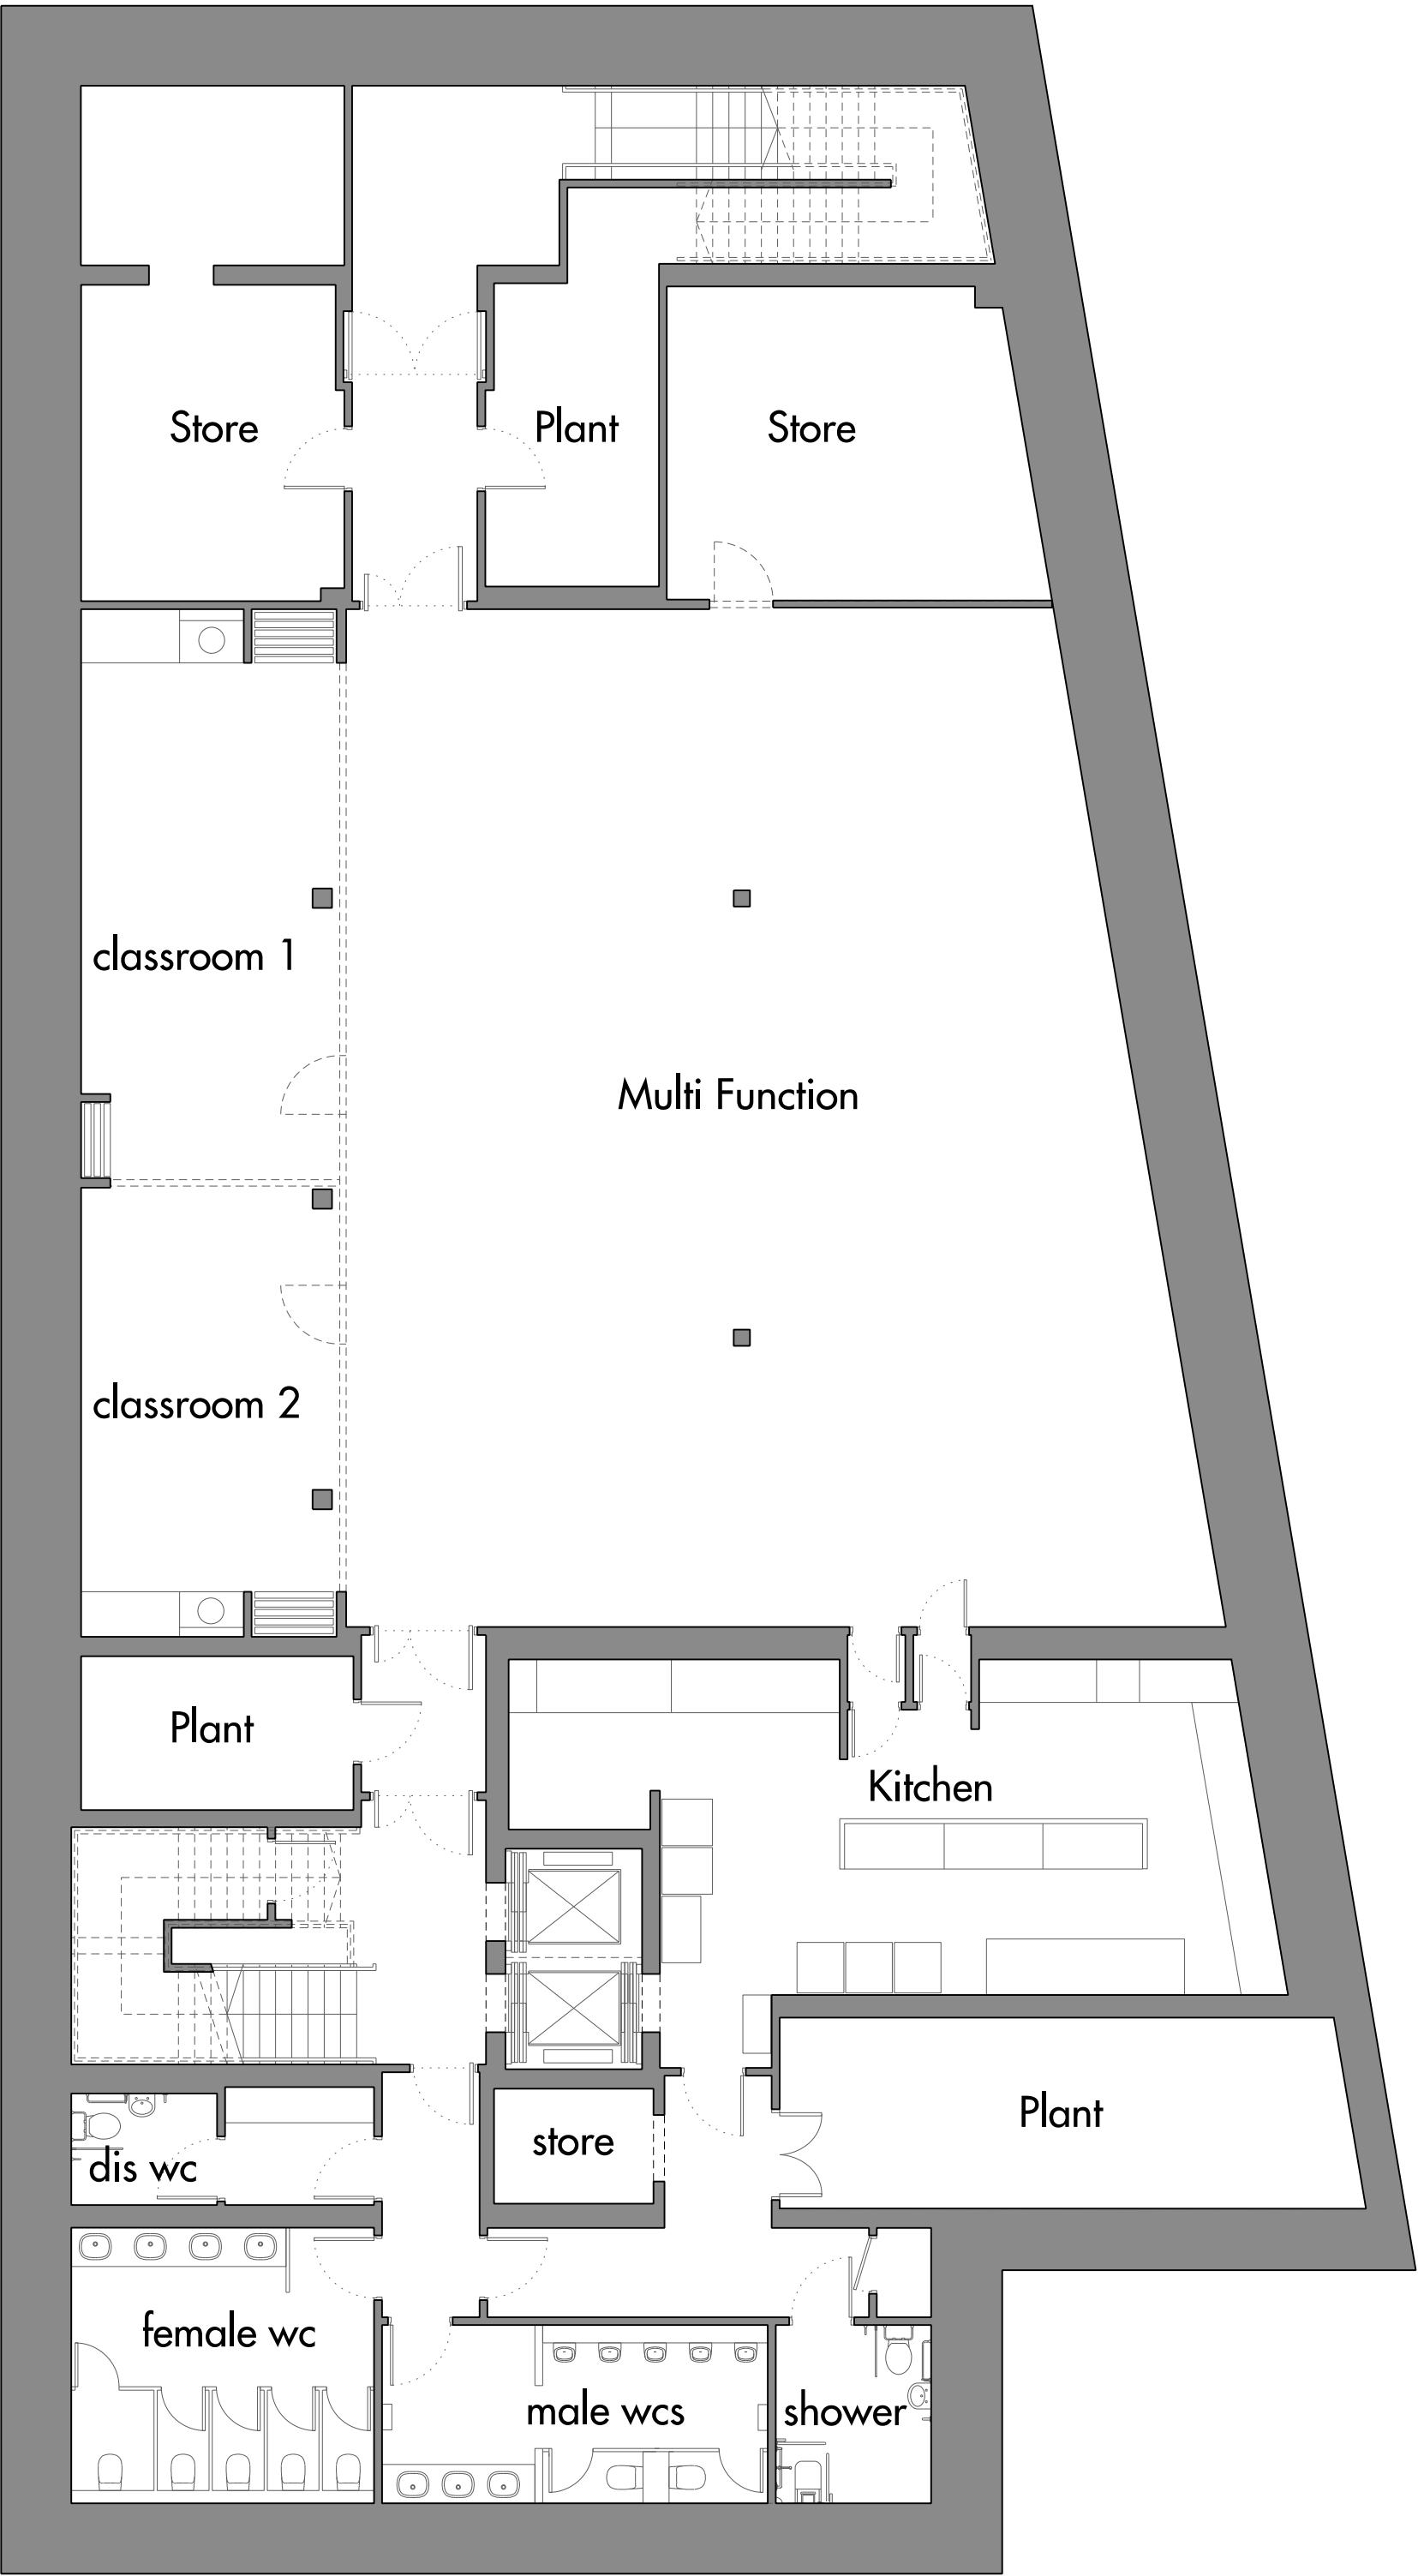

Basement Floor Plan
1:100

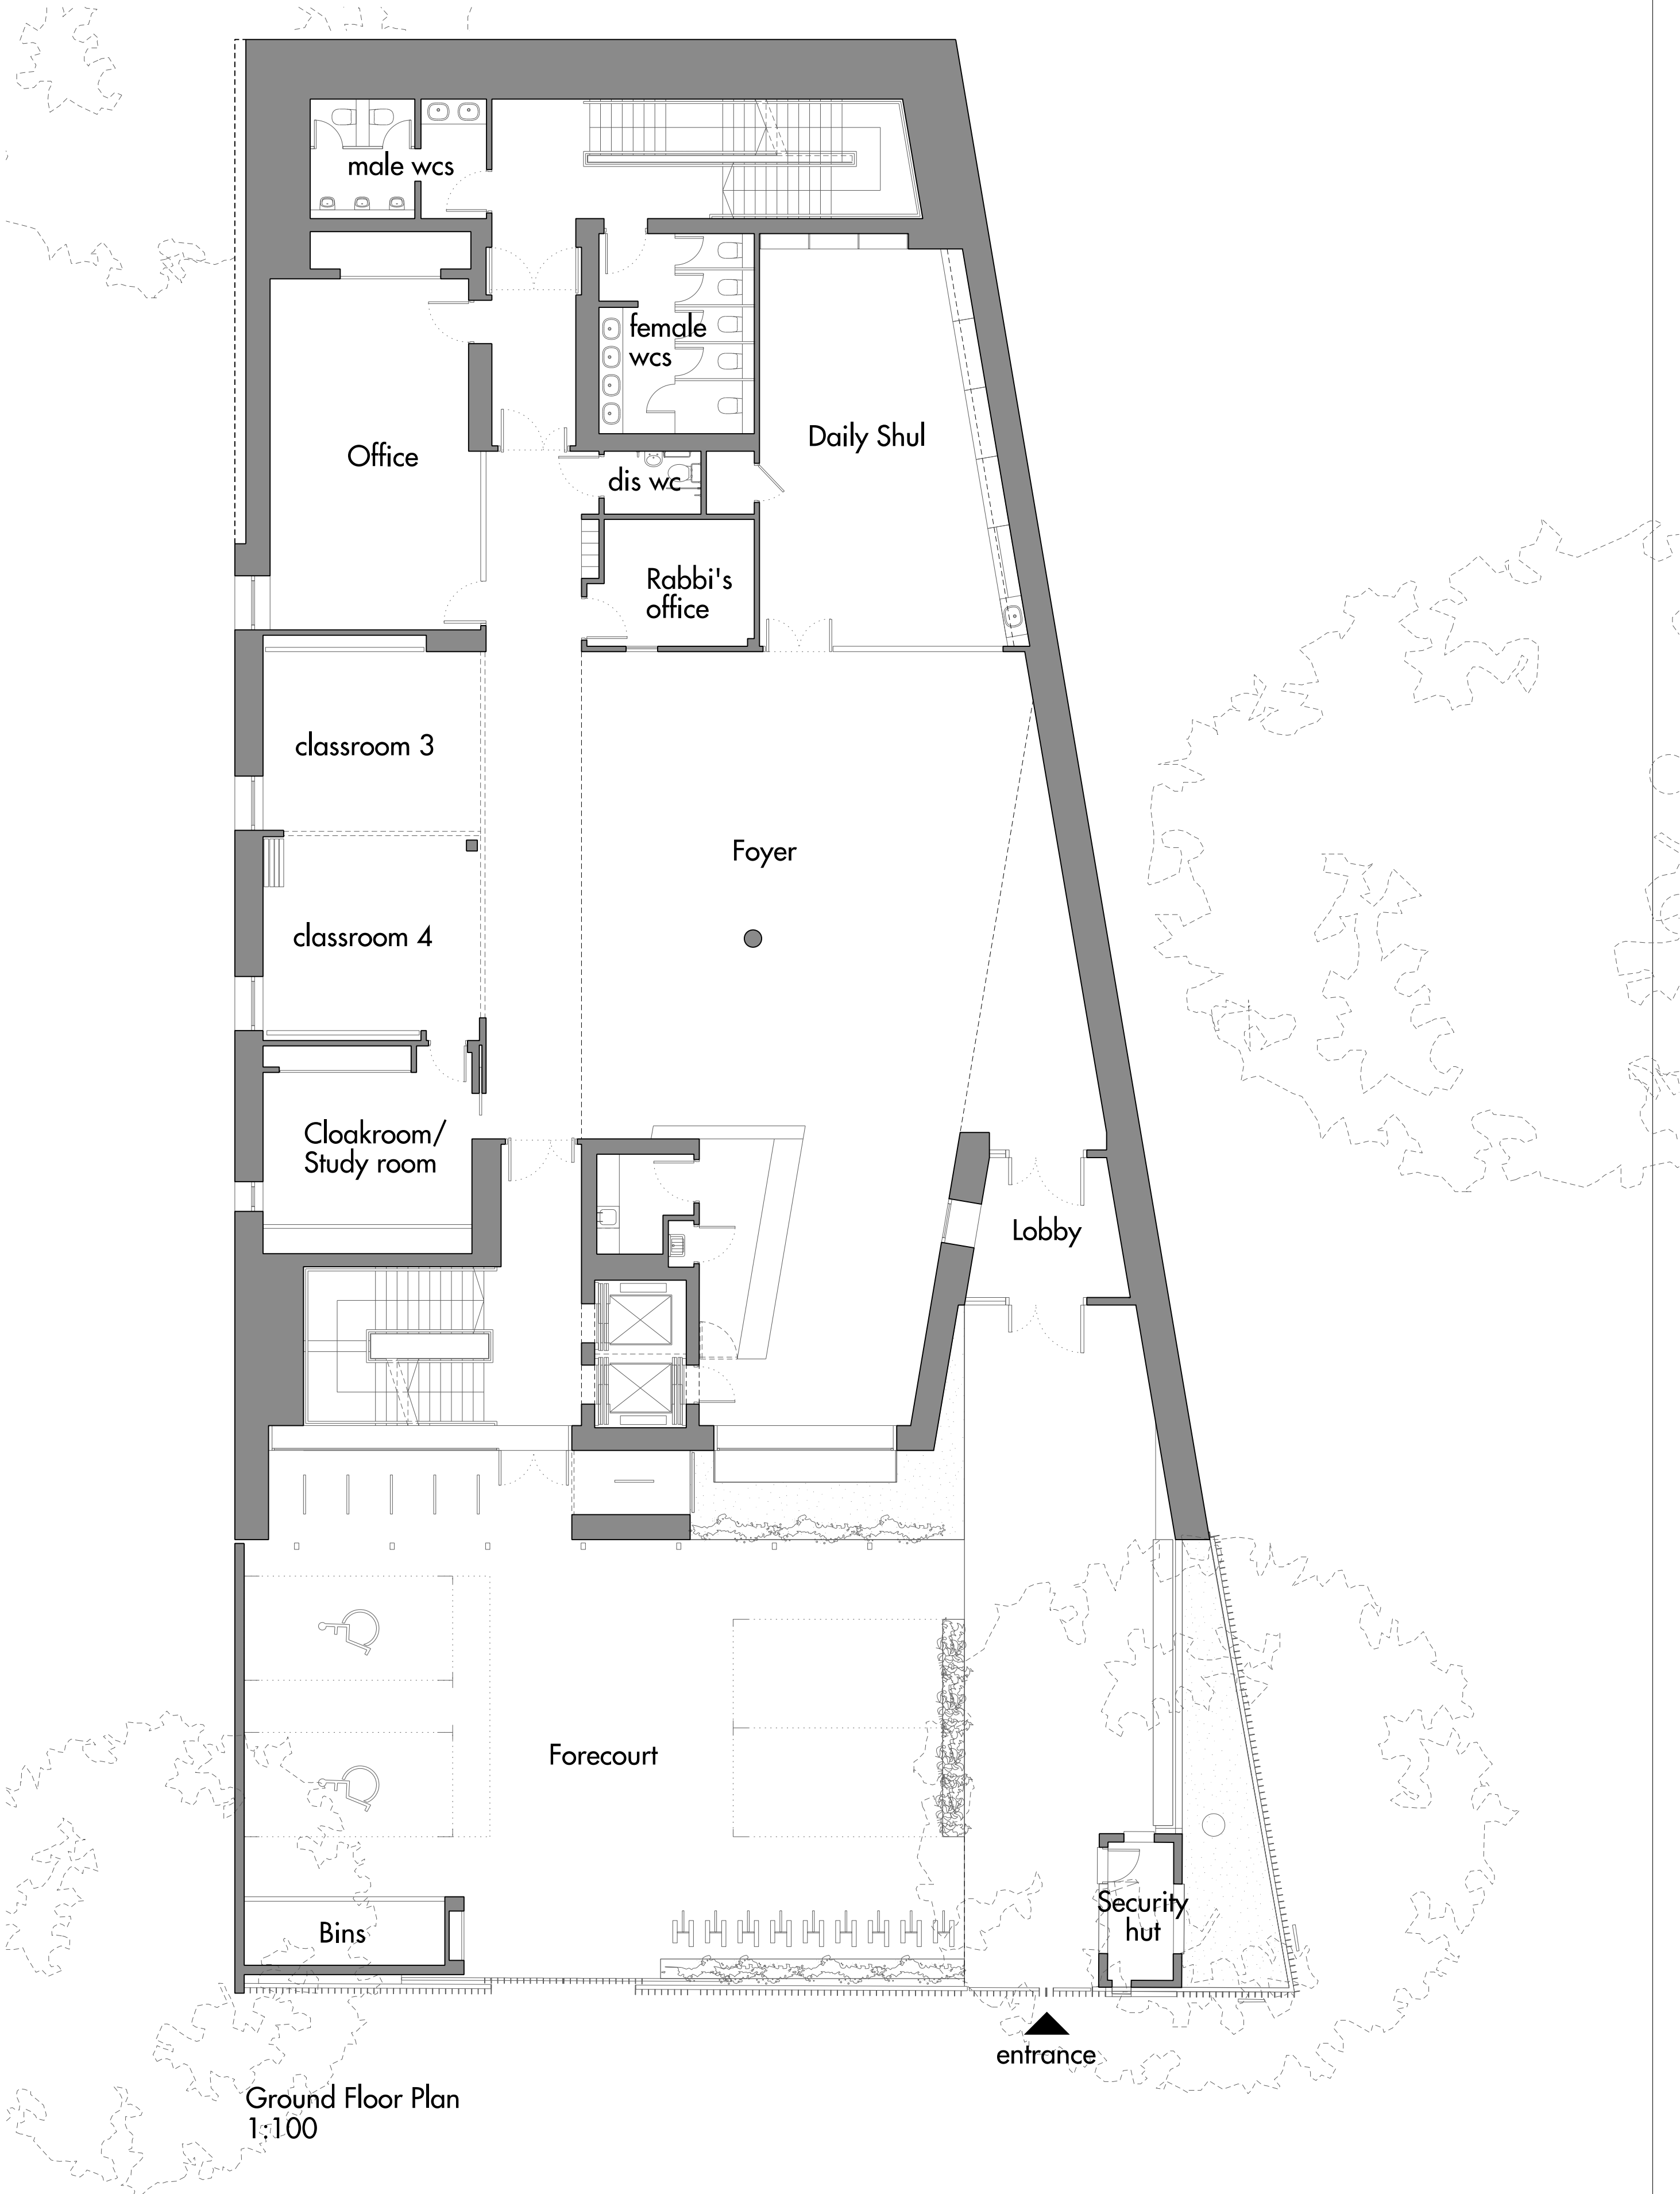

Ground Floor Plan
1:100

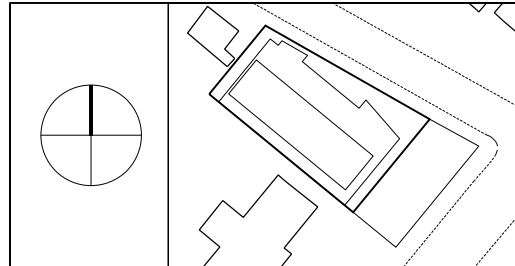


Do not scale from this drawing. Use figured dimensions only. Figured dimensions are in millimetres. All levels are in metres. All dimensions and levels shall be verified on site before proceeding with works. Detailed site survey to be carried out to verify positions and level relationships with site features and ordnance survey. The architect must be notified of any discrepancy.
Where building components are described in the specification as contractor designed, "construction" information relating to those components on this drawing represents design intent only

REV	DATE	DESCRIPTION	CKD
P1	06.12.13	ISSUED FOR PLANNING	
P2	19.08.14	ISSUED FOR PLANNING	
P3	27.10.14	ISSUED FOR PLANNING	
P4	04.11.14	ISSUED FOR PLANNING	
P5	07.07.16	ISSUED FOR PLANNING	


Allies and Morrison
85 Southwark Street
London SE1 0HX
telephone 020 7921 0100
facsimile 020 7921 0101
email info@alliesandmorrison.com
A&M JOB NO: 882

PROPOSED PLANS: BASEMENT & GROUND
PLANNING
882_07_100

SCALE: 1:100 @A1 1:200 @A3

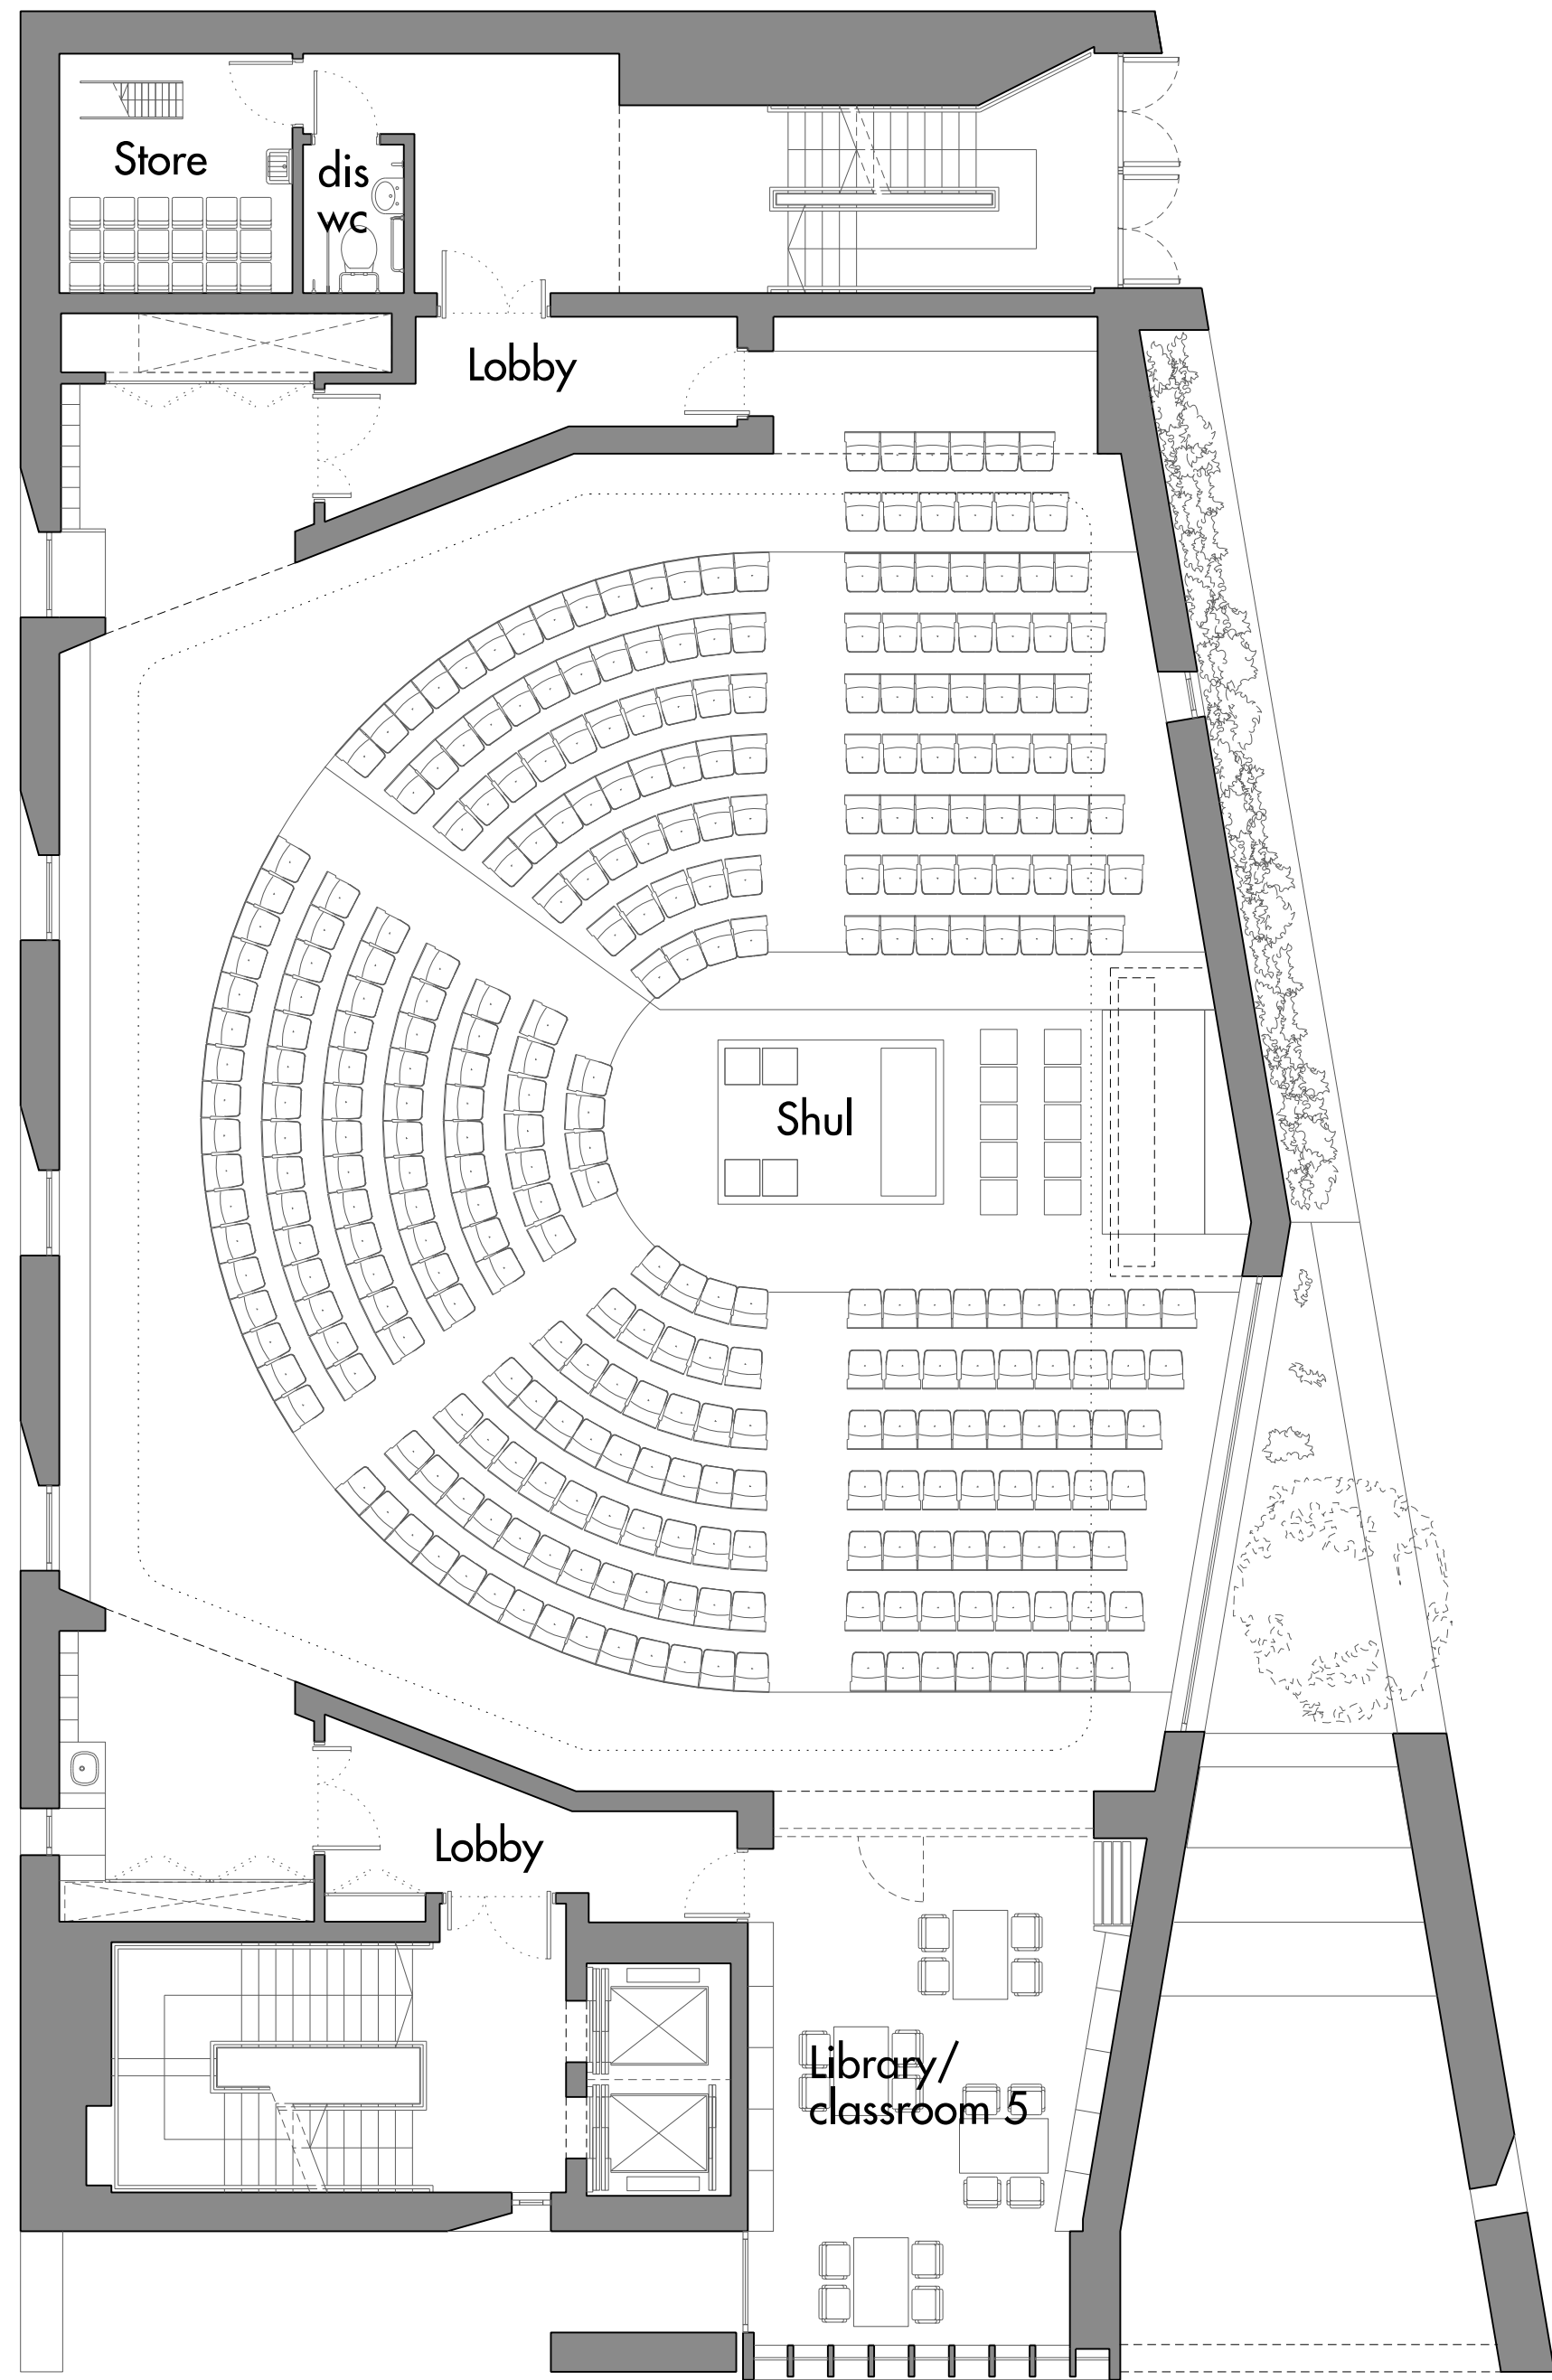


First Floor Plan

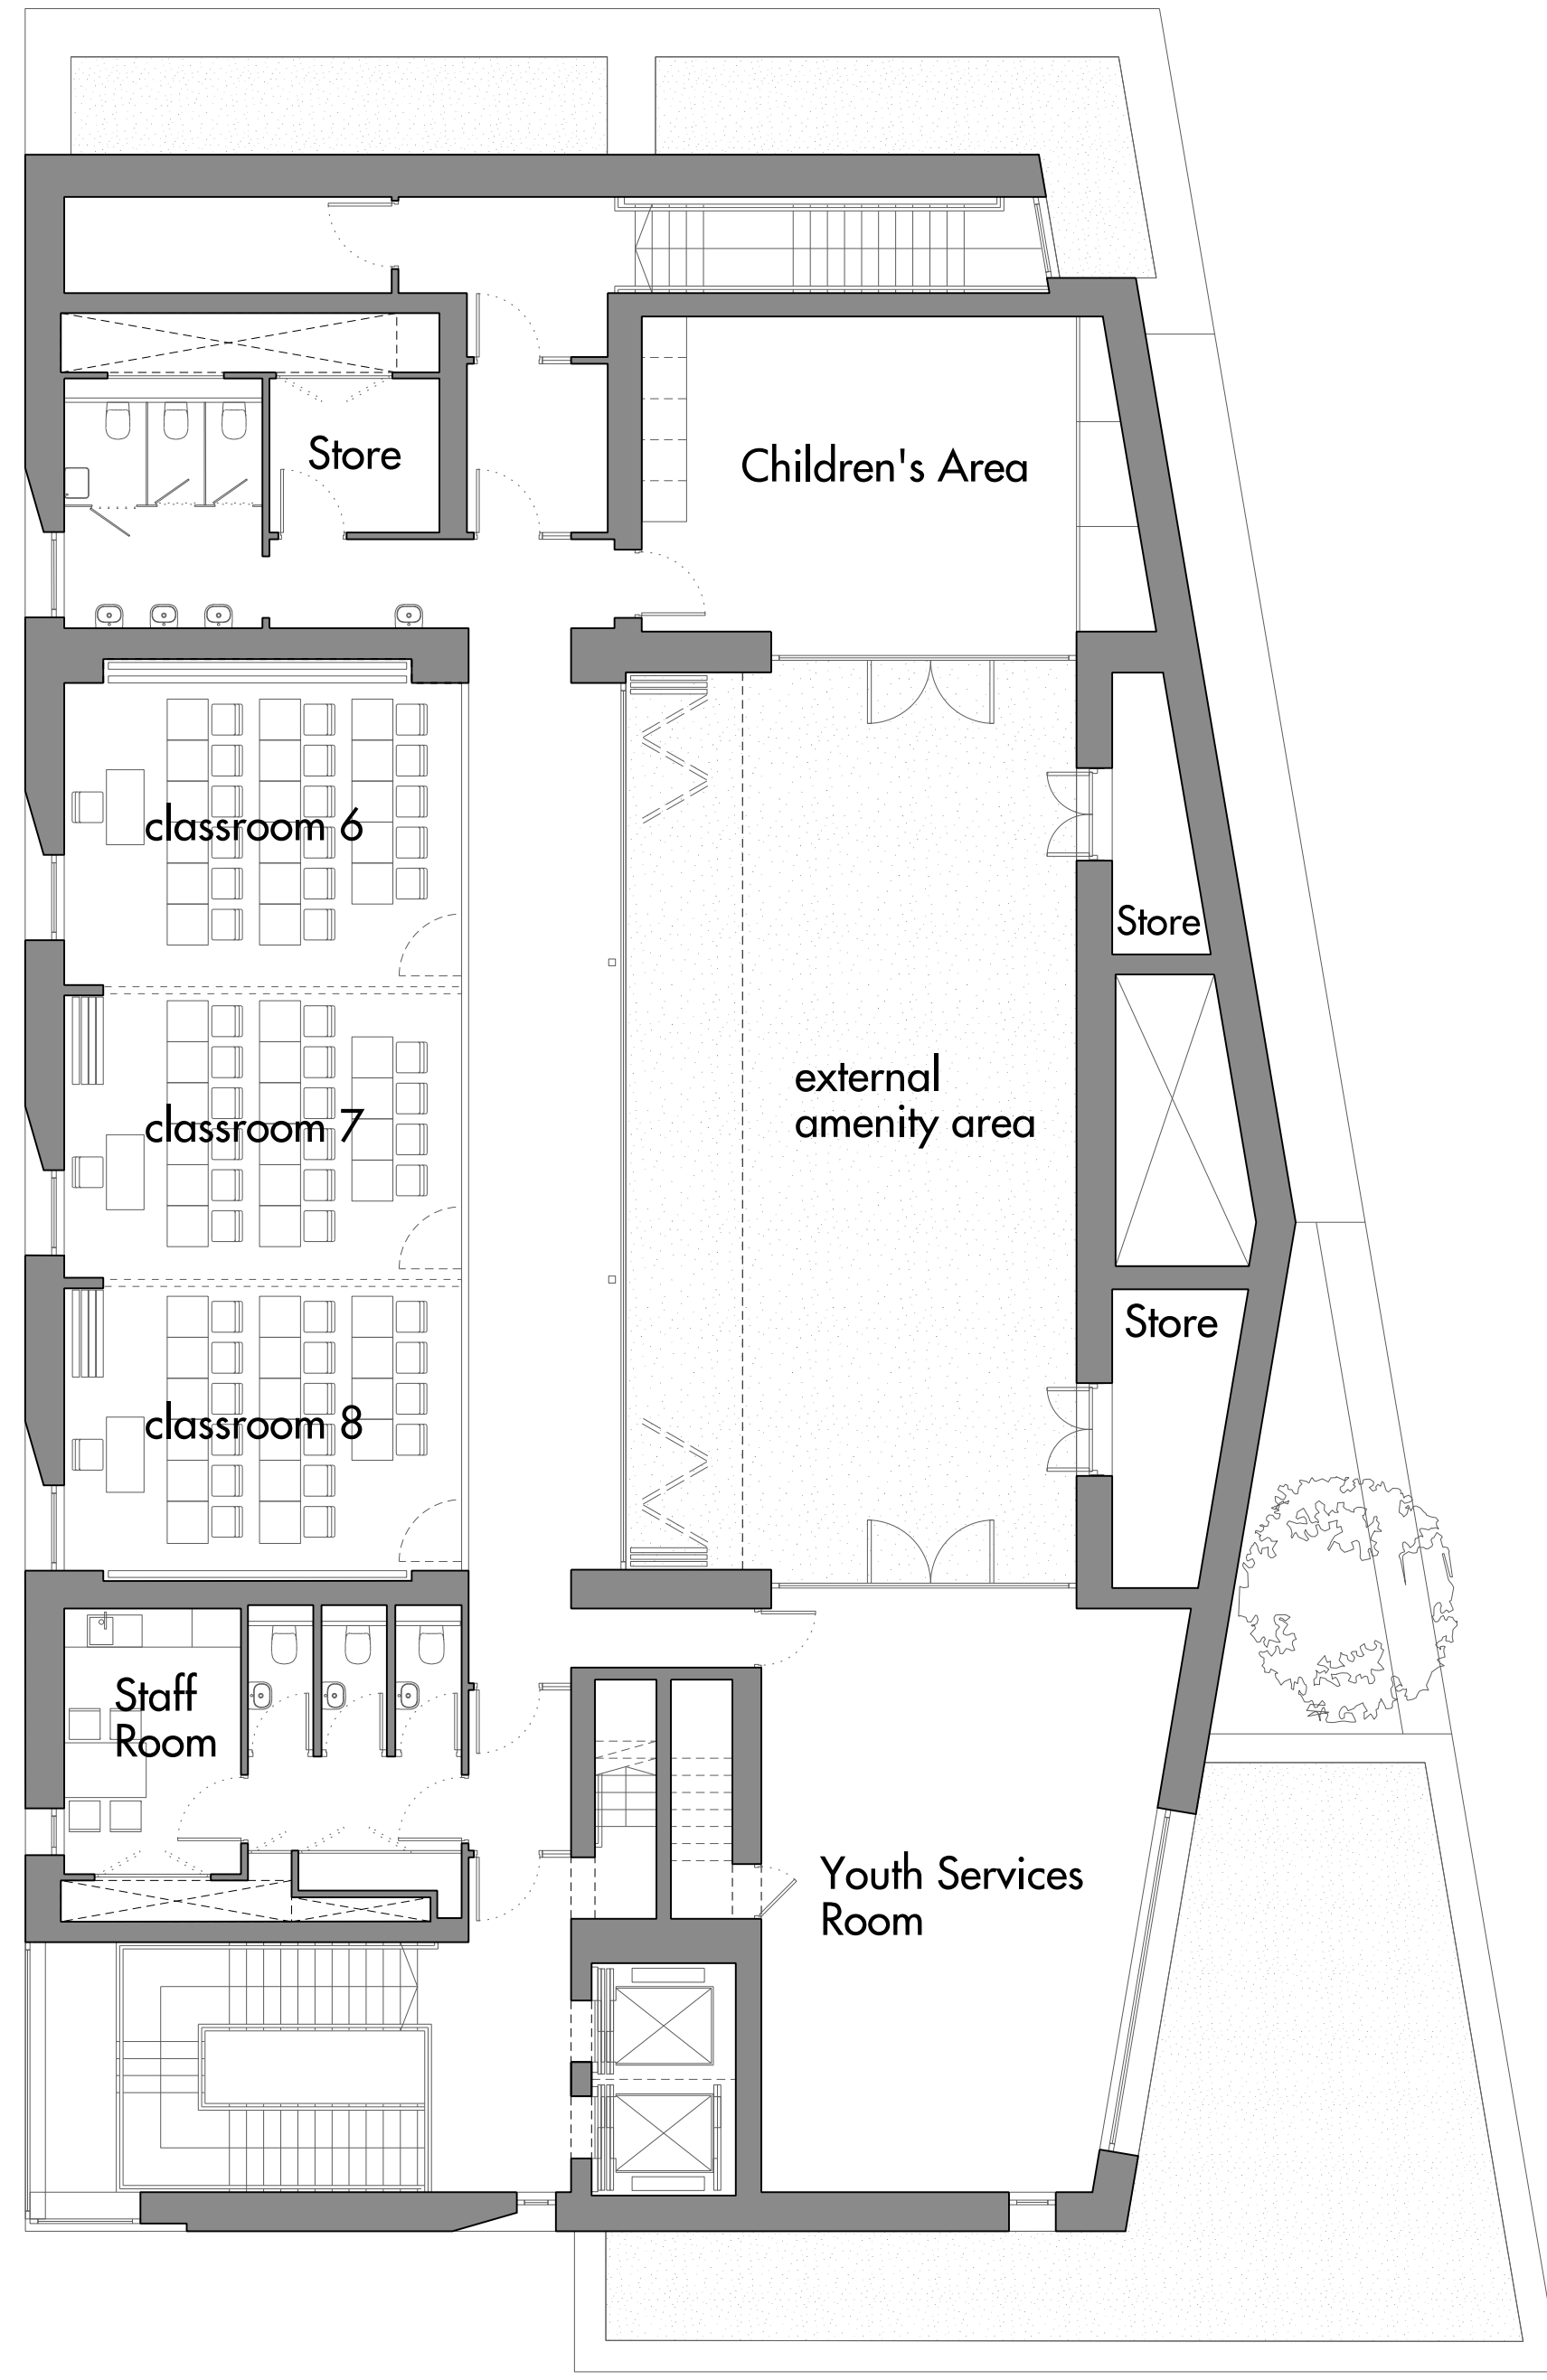

Second Floor Plan

0 1 2 4 10

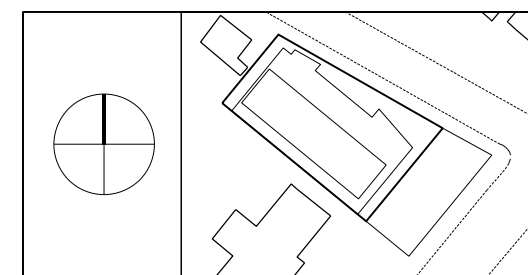

Do not scale from this drawing. Use figured dimensions only. Figured dimensions are in millimetres. All levels are in metres. All dimensions and levels shall be verified on site before proceeding with works. Detailed site survey to be carried out to verify positions and level relationships with site features and ordnance survey. The architect must be notified of any discrepancy. Where building components are described in the specification as contractor designed, "construction" information relating to those components on this drawing represents design intent only.

REV	DATE	DESCRIPTION	CKD
P1	06.12.13	ISSUED FOR PLANNING	
P2	19.08.14	ISSUED FOR PLANNING	
P3	27.10.14	ISSUED FOR PLANNING	
P4	07.07.16	ISSUED FOR PLANNING	


Allies and Morrison
 85 Southwark Street
 London SE1 0HX
 telephone 020 7921 0100
 facsimile 020 7921 0101
 email info@alliesandmorrison.com
 A&M JOB NO: 882

PROPOSED PLANS: LEVEL 01 & 02
 PLANNING
 882_07_101


SCALE: 1:100 @A1 1:200 @A3

P4


Revision

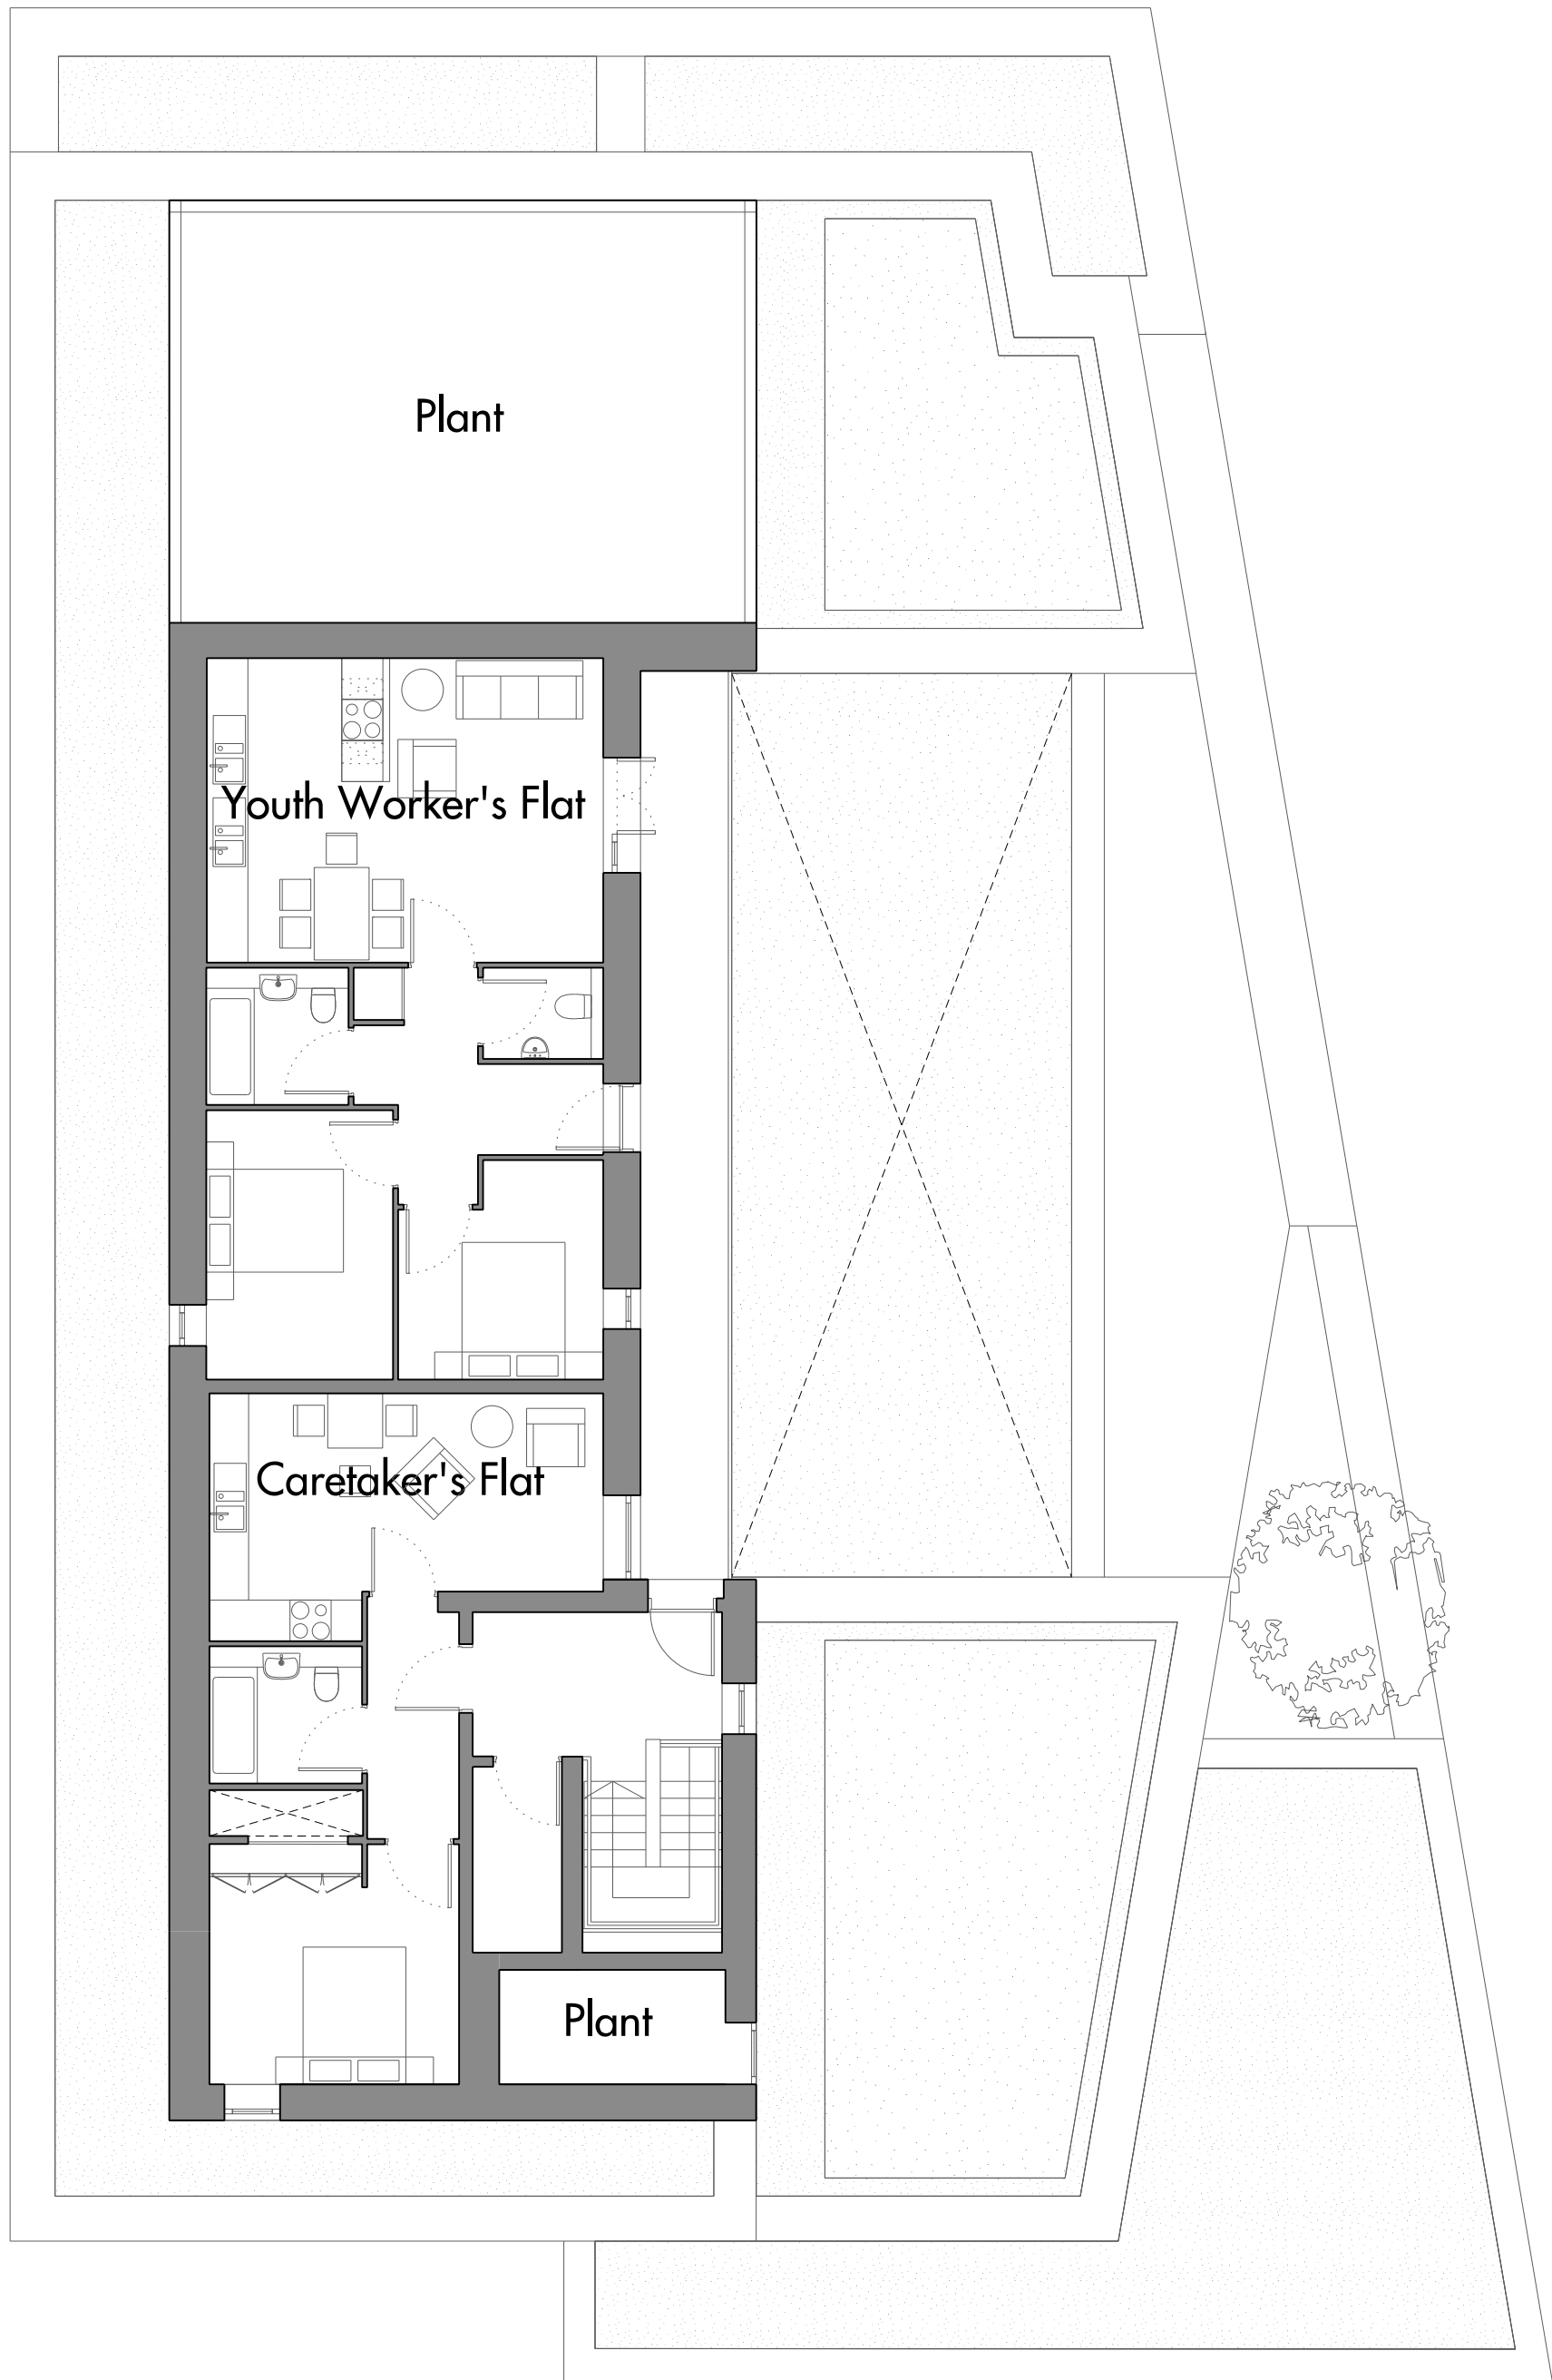

Third Floor Plan

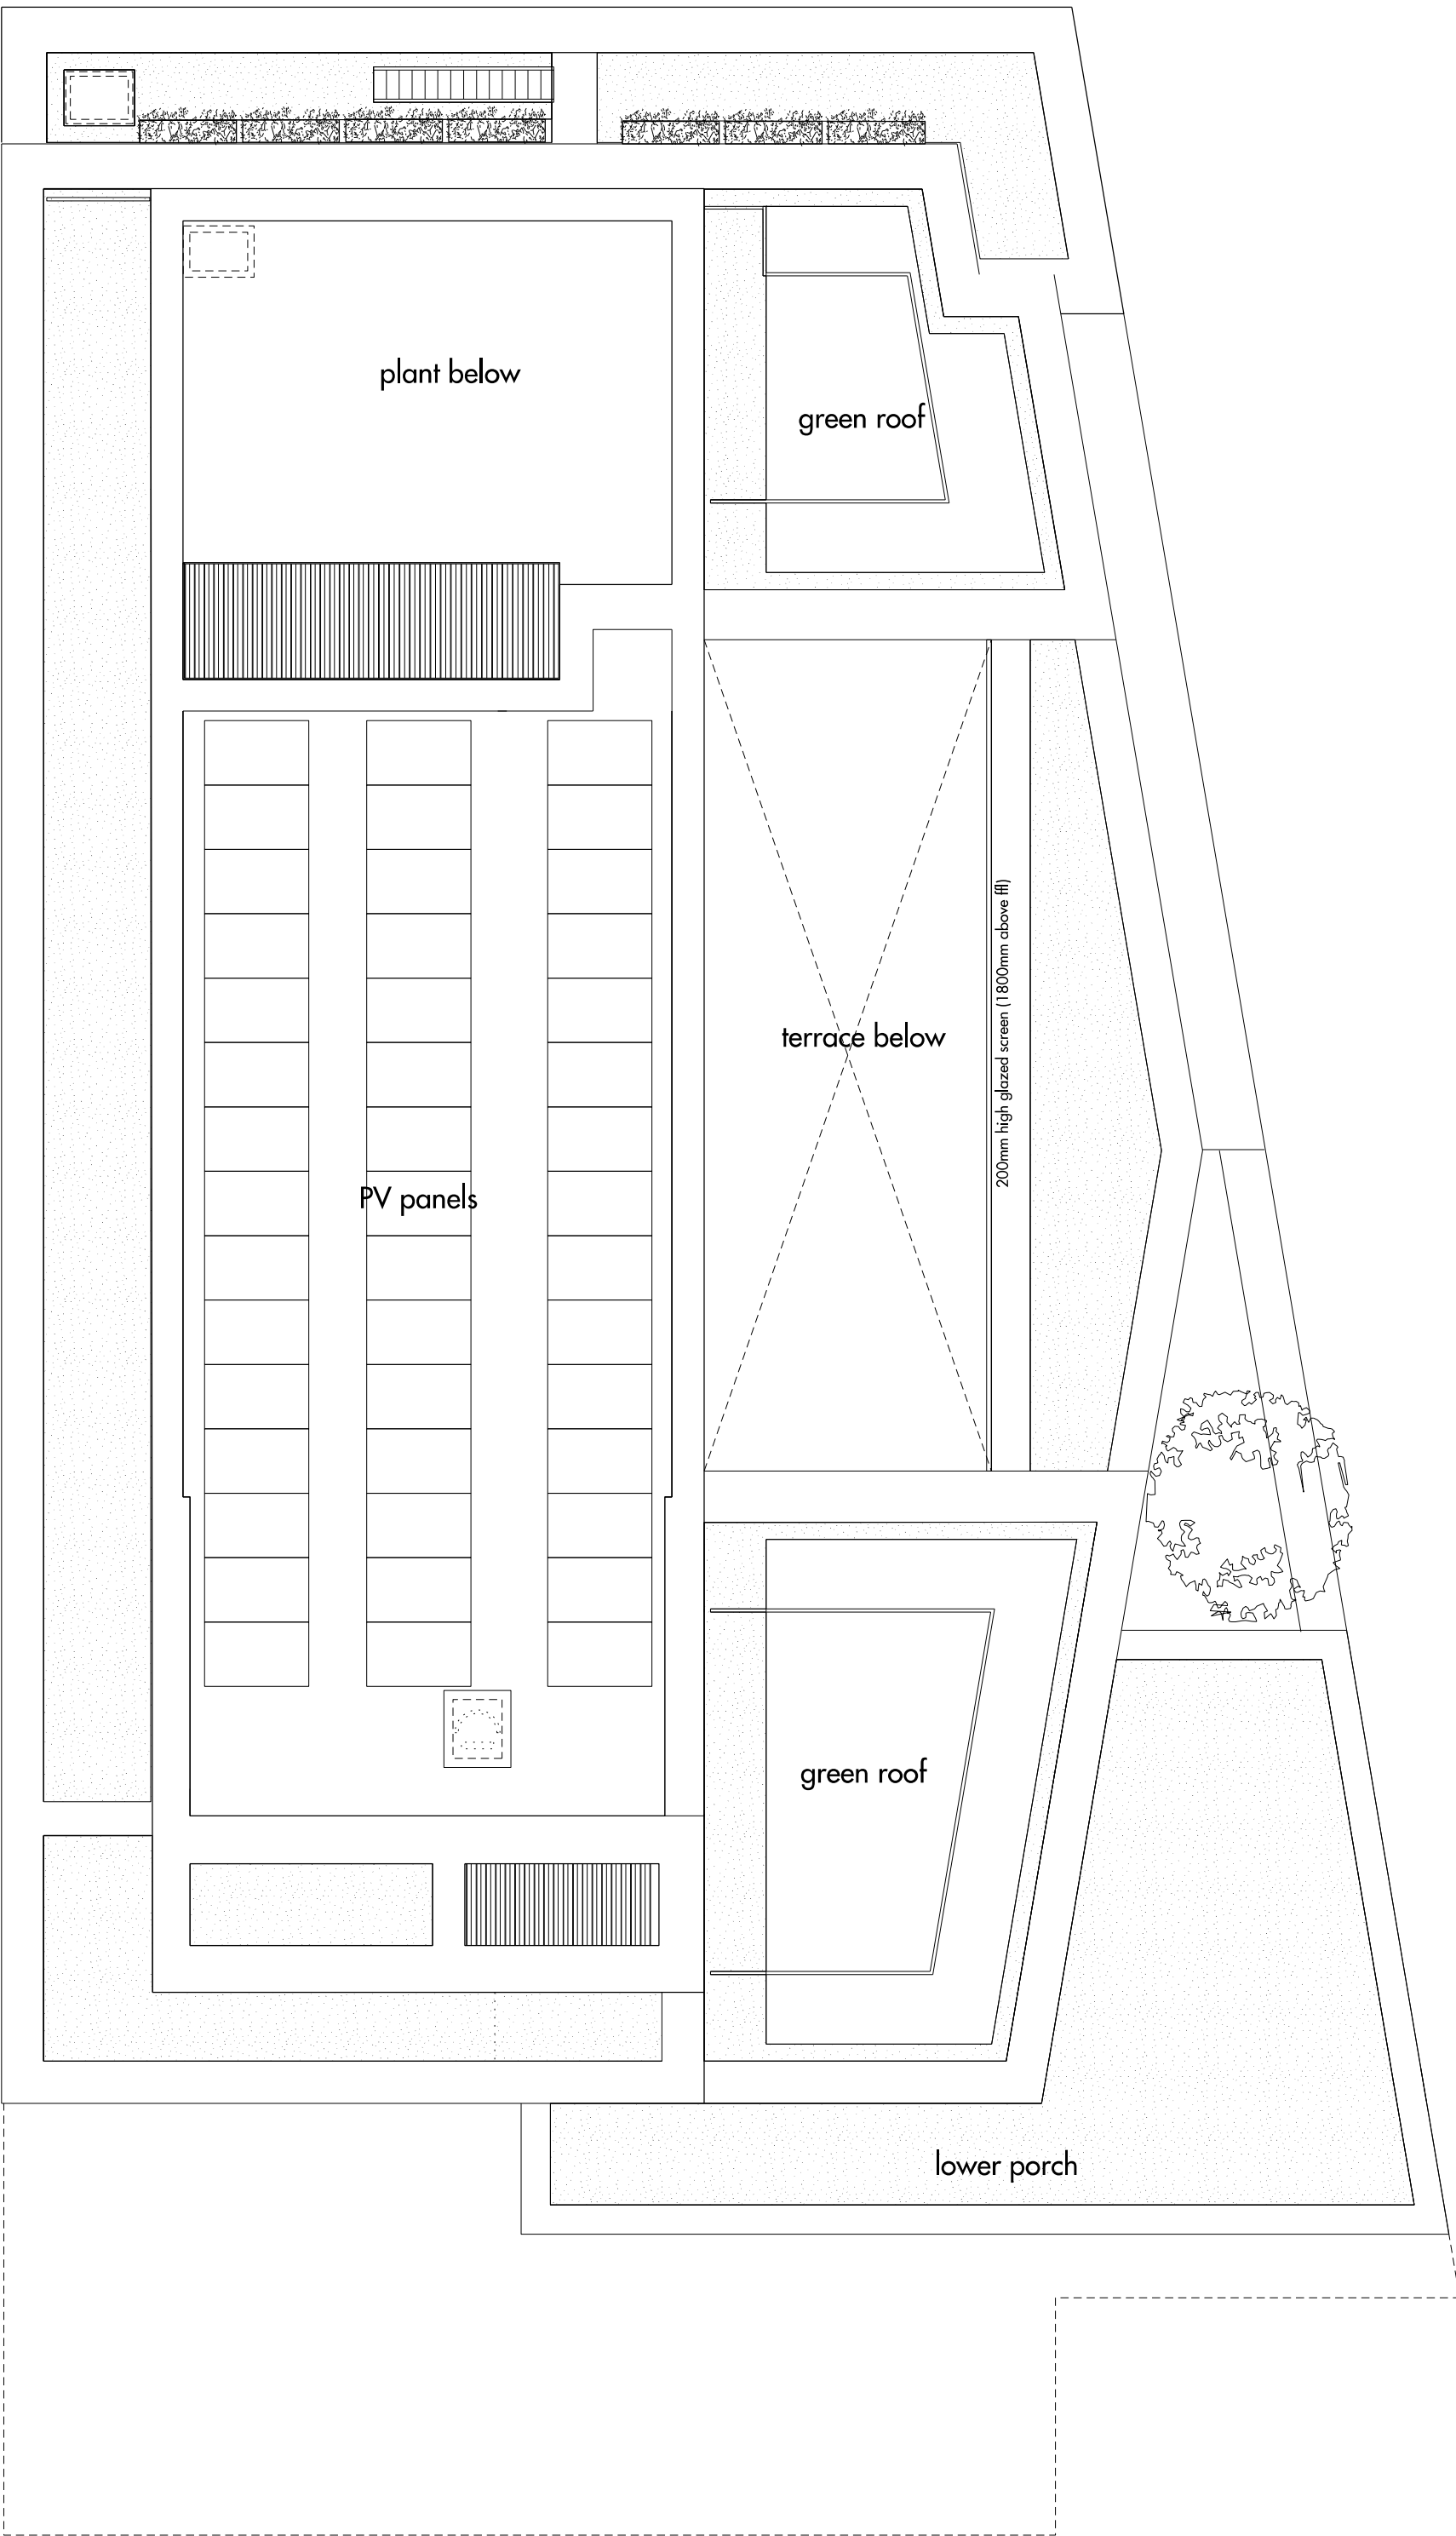

Roof Plan

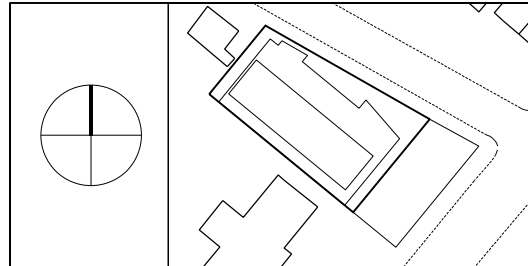


Do not scale from this drawing. Use figured dimensions only. Figured dimensions are in millimetres. All levels are in metres. All dimensions and levels shall be verified on site before proceeding with works. Detailed site survey to be carried out to verify positions and level relationships with site features and ordnance survey. The architect must be notified of any discrepancy. Where building components are described in the specification as contractor designed, "construction" information relating to those components on this drawing represents design intent only.

REV	DATE	DESCRIPTION	CKD
P1	06.12.13	Issued for planning	
P2	19.08.14	Issued for planning	
P3	17.09.14	Issued for planning	
P4	27.10.14	Issued for planning	
P5	07.07.16	Issued for planning	

Allies and Morrison
85 Southwark Street
London SE1 0HX
telephone 020 7921 0100
facsimile 020 7921 0101
email info@alliesandmorrison.com
A&M JOB NO: 882

SOUTH HAMPSTEAD SYNAGOGUE
PROPOSED PLANS: LEVEL 03 & ROOF
PLANNING
882_07_102
SCALE: 1:100 @A1 1:200 @A3

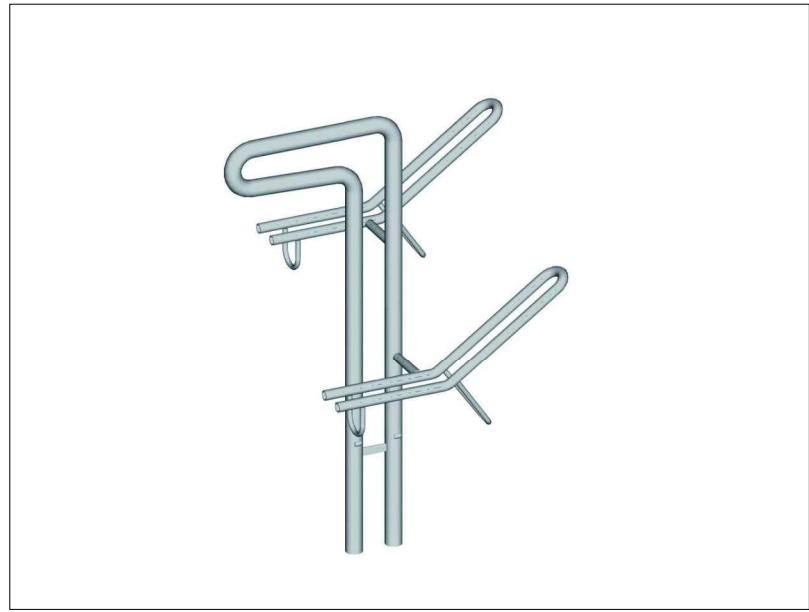

PIC 1: ERLAU VELOFAX STAINLESS STEEL DOUBLE CYCLE STAND

WallPod: EV CommercialCharge


Charging Solutions - J1772 (Type 1) Mode 3 charging unit c/w 5m tethered lead

The WallPod: EV CommercialCharge range is a low-cost, entry level commercial charging unit, designed to offer full Mode 3 fast charging to every Electric Vehicle (EV) on the market today. This charging unit has been specifically designed for charging EVs in commercial locations, such as offices, factories, restaurants, hotels, sports venues, etc.

WallPod: EV CommercialCharge Features

- The ideal low cost full Mode 3 fast charging unit for workplace and commercial locations
- Includes overload and fault current protection (RCBO)
- This modern, attractive unit is available in a variety of colours
- BS certified to BS EN 60205-1 - (safety certified)
- Easy to install and maintain
- IP65 weatherproof
- Corrosion resistant
- UV resistant
- Incredibly hard wearing and impact resistant
- CE certified

PIC 2: ELECTRIC VEHICLE CHARGING POINT

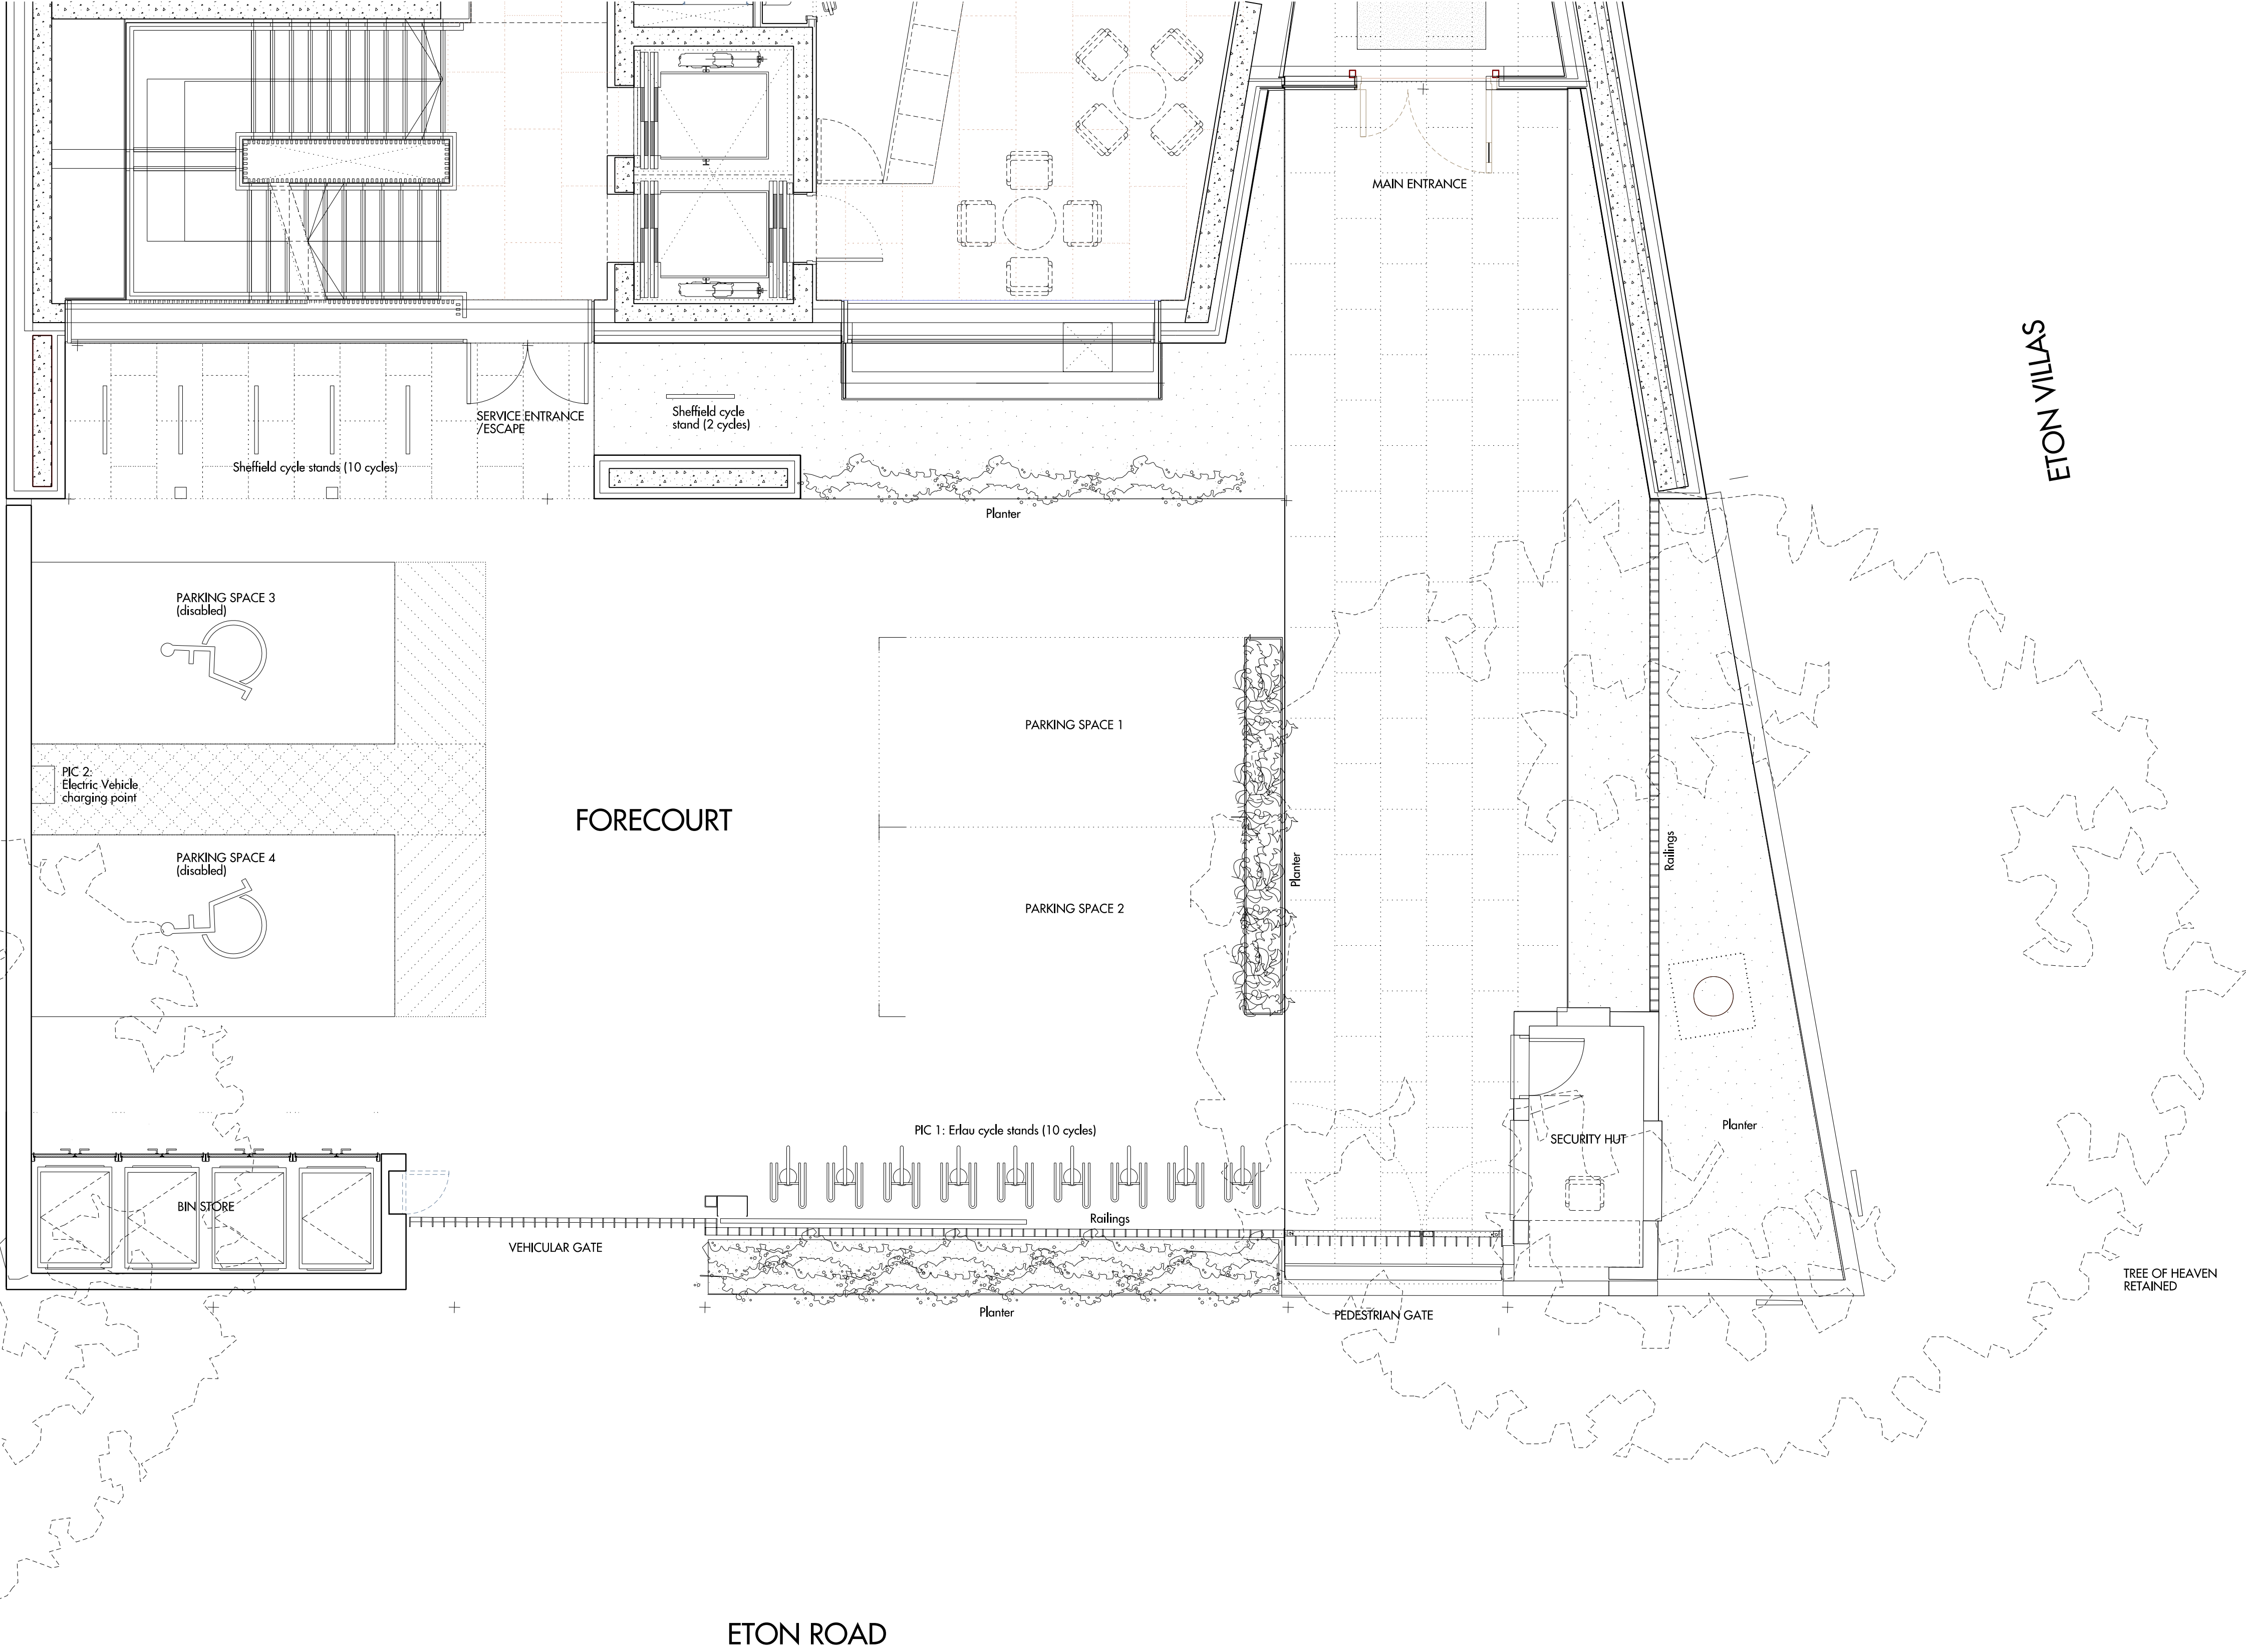


Do not scale from this drawing. Use figured dimensions only. Figured dimensions are in millimetres. All levels are in metres. All dimensions and levels shall be verified on site before proceeding with works. Detailed site survey to be carried out to verify positions and level relationships with site features and ordnance survey. The architect must be notified of any discrepancy. Where building components are described in the specification as contractor designed, "construction" information relating to those components on this drawing represents design intent only

REV	DATE	DESCRIPTION	CKD	REV	DATE	DESCRIPTION	CKD
P3	09.03.2016	STAGE E ISSUE	KM				
P4	04.05.2016	STAGE E rev	KM				
P5	07.07.2016	ISSUED FOR PLANNING	KM				


Alles and Morrison
85 Southwark Street
London SE1 0HX
telephone 020 7921 0100
facsimile 020 7921 0101
email info@allesandmorrison.com
A&M JOB NO: 882

ENTRANCE FORECOURT
EXTERNAL WORKS SCOPING DRAWING
882_90_400


SCALE 1:50 @A1 1:100@A3

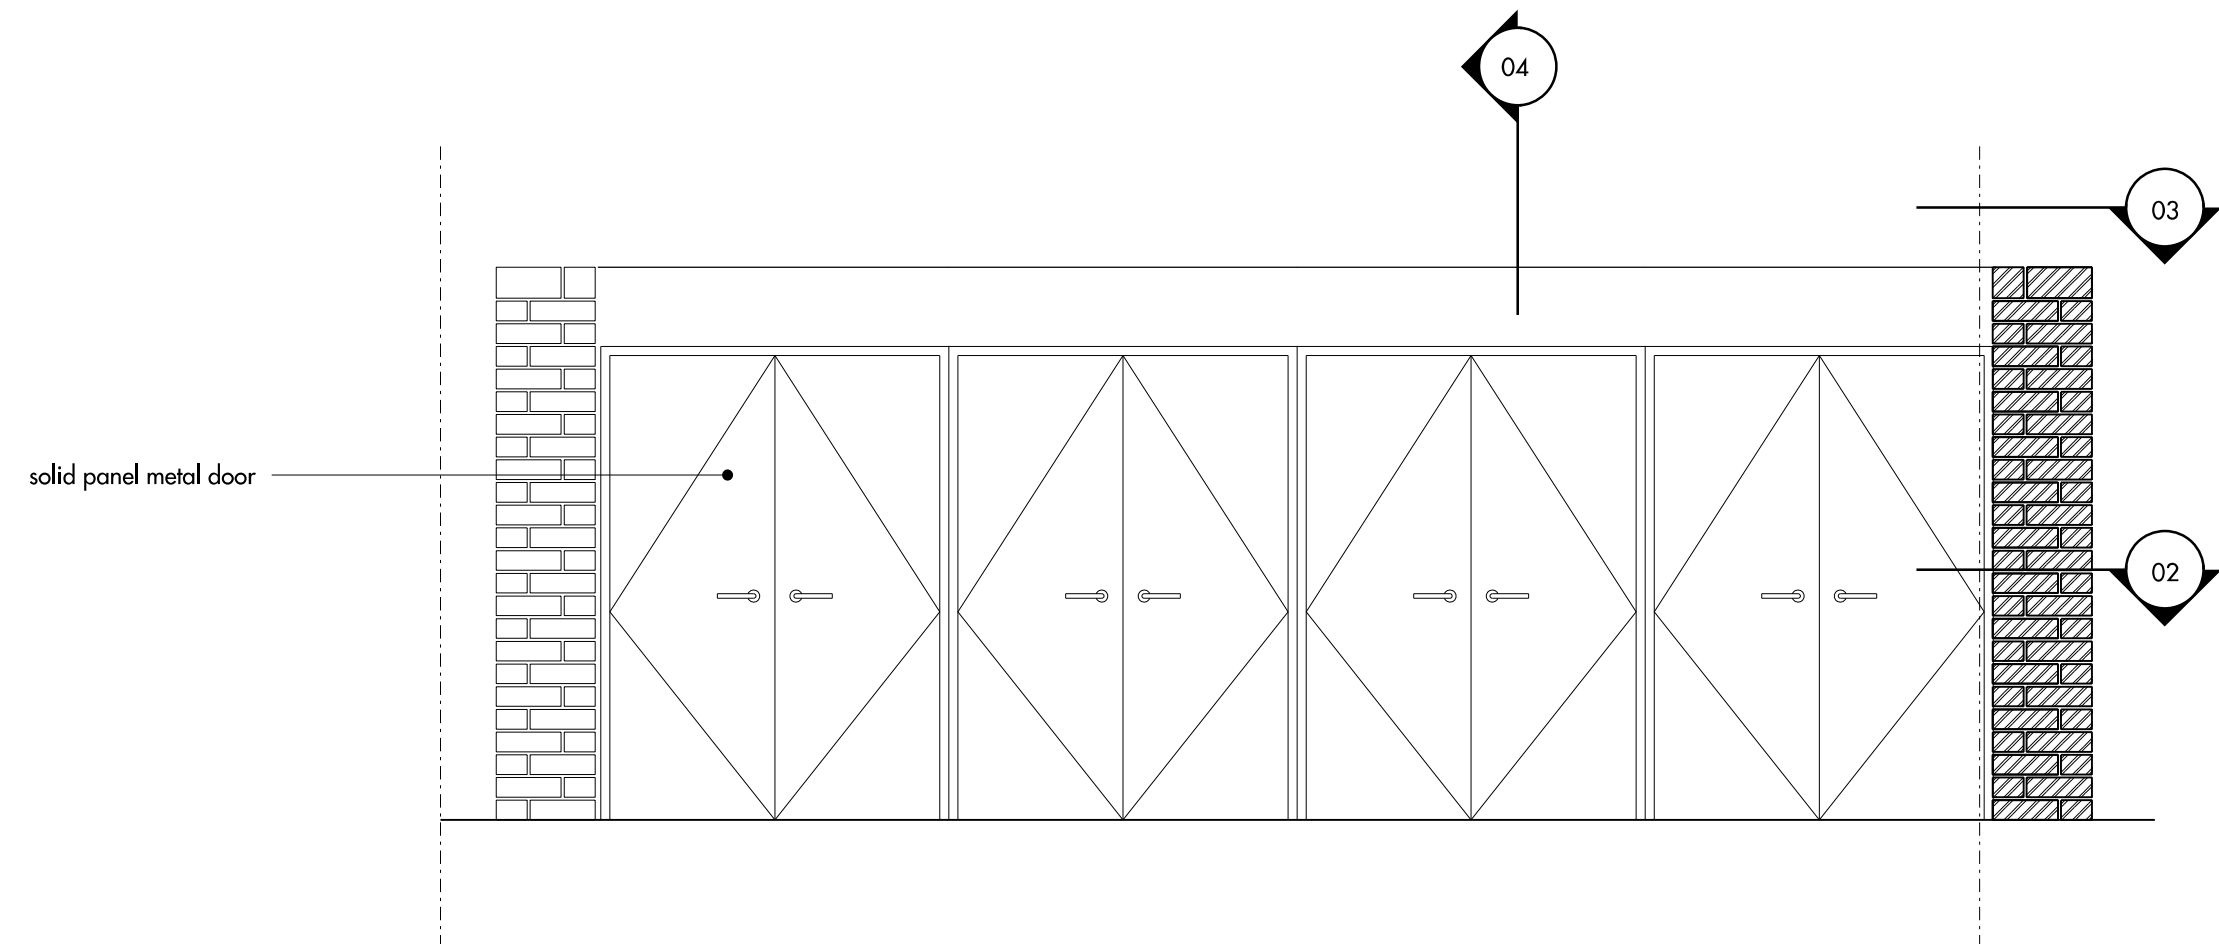


01 ELEVATION
SCALE 1:25

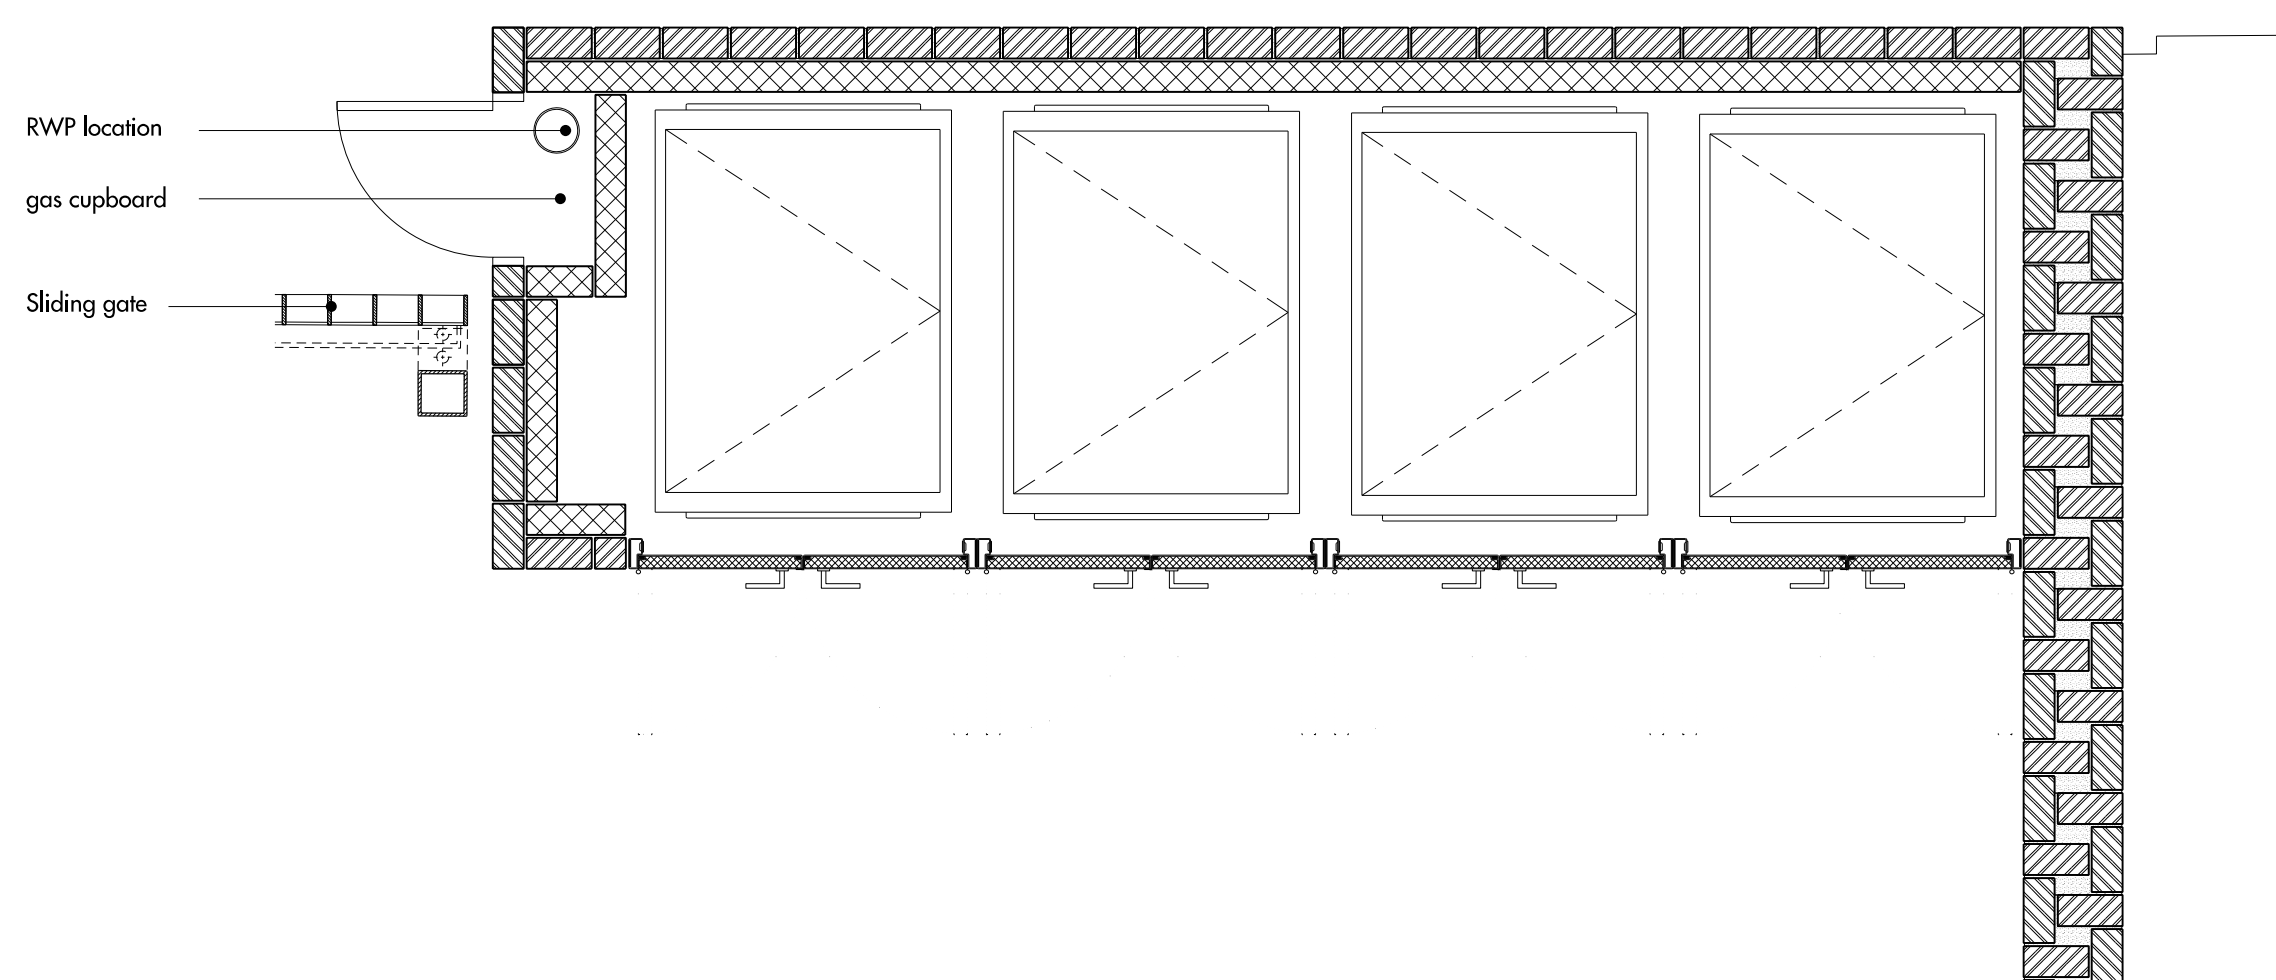

02 PLAN
SCALE 1:25

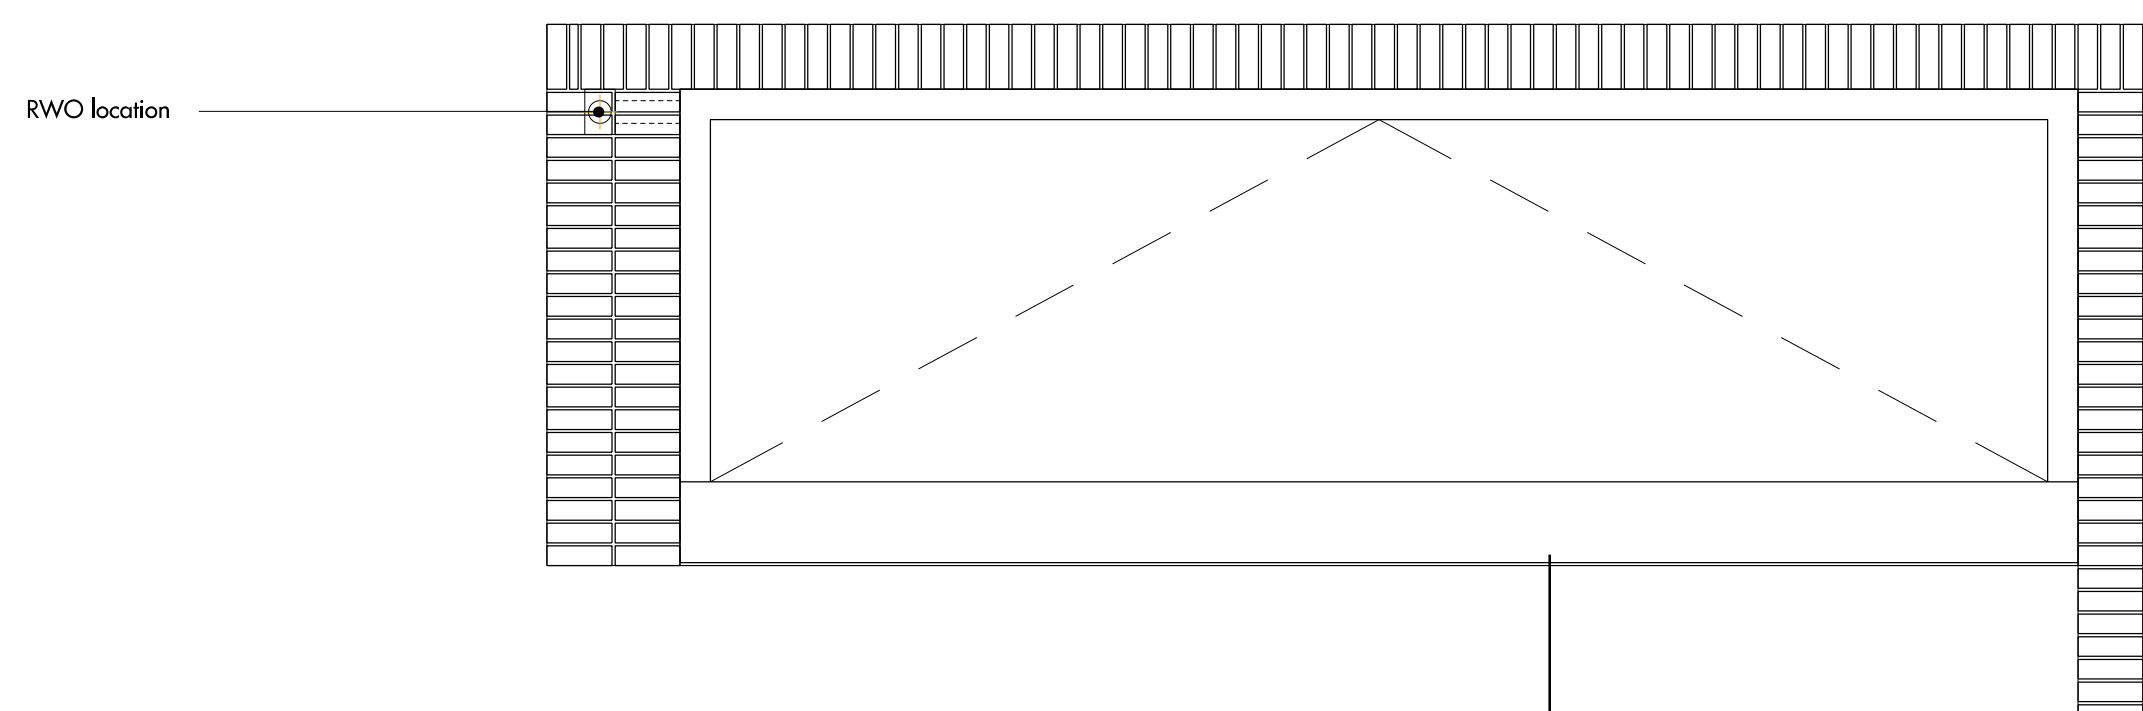

03 ROOF PLAN
SCALE 1:25

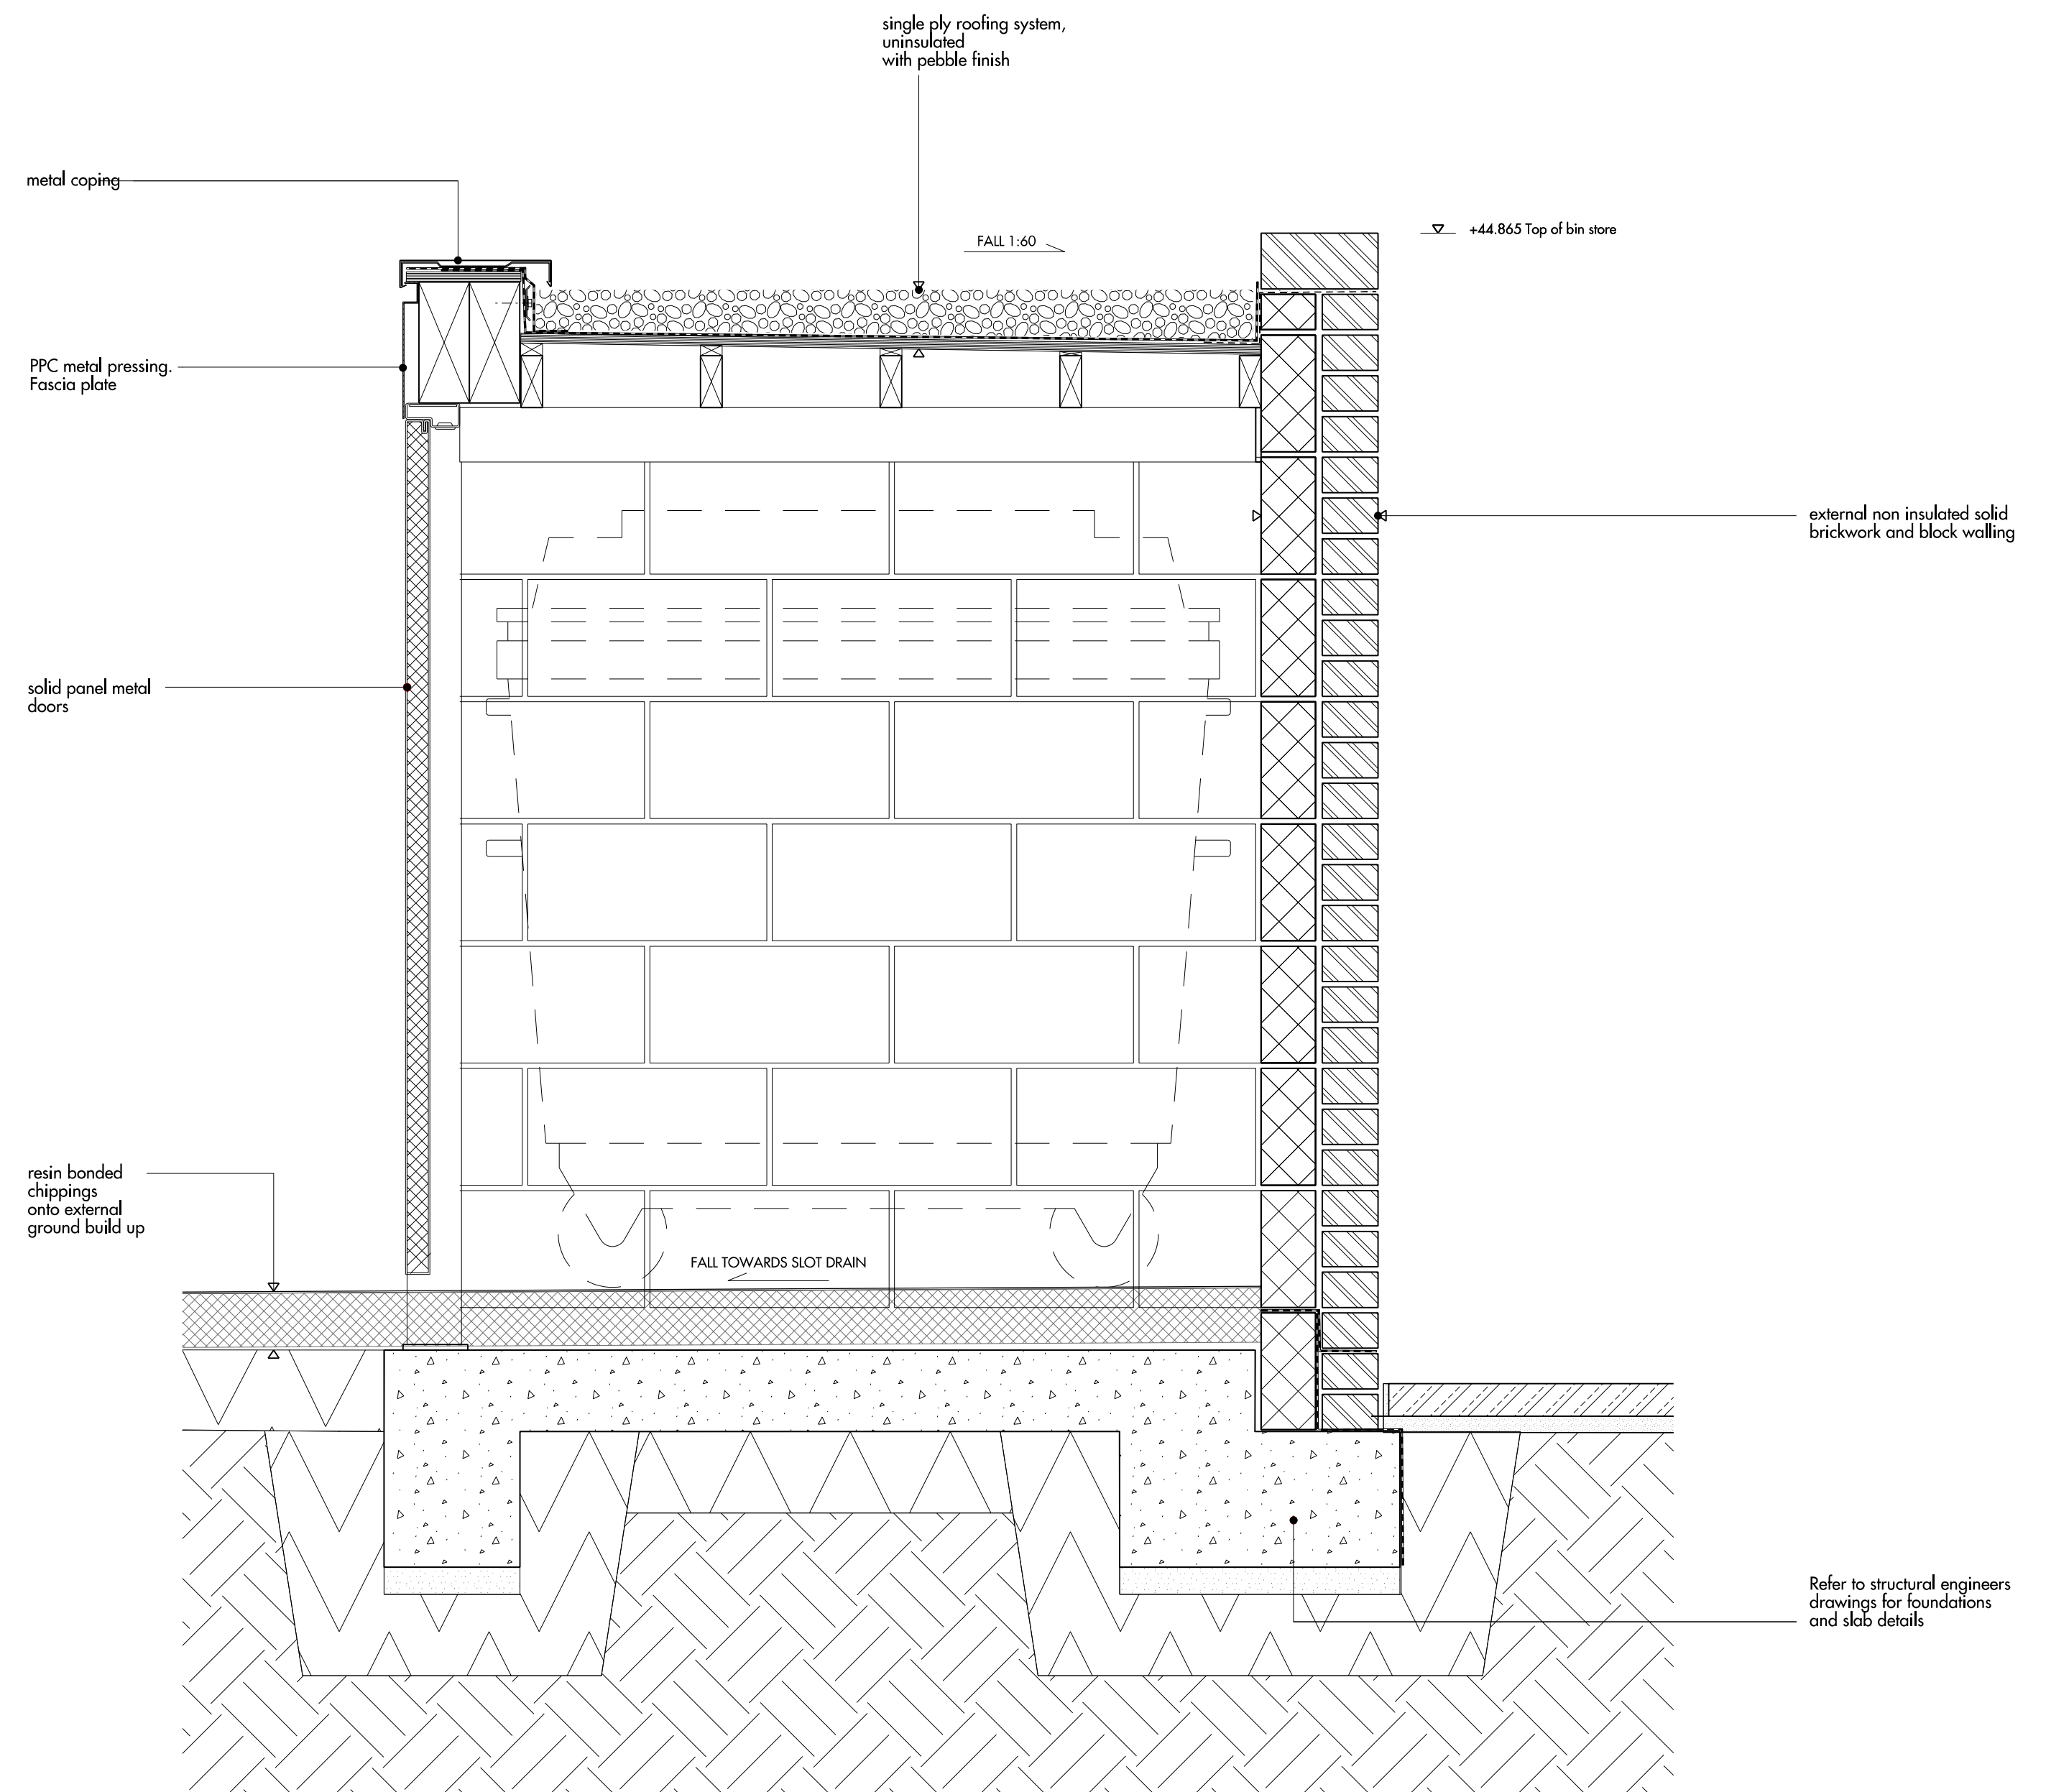

04 SECTION
SCALE 1:10

	Do not scale from this drawing. Use figured dimensions only. Figured dimensions are in millimetres. All levels are in metres. All dimensions and levels shall be verified on site before proceeding with works. Detailed site survey to be carried out to verify positions and level relationships with site features and ordnance survey. The architect must be notified of any discrepancy. Where building components are described in the specification as contractor designed, "construction" information relating to those components on this drawing represents design intent only				REV	DATE	DESCRIPTION	CKD	REV	DATE	DESCRIPTION	CKD
	P1	09.03.2016	STAGE 1 ISSUE	KM								
	P2	07.07.2016	ISSUED FOR PLANNING	KM								

Allies and Morrison
85 Southwark Street
London SE1 0HX
telephone 020 7921 0100
facsimile 020 7921 0101
email info@alliesandmorrisson.com
A&M JOB NO: 882

BIN STORE
EXTERNAL WORKS
882_90_455


SCALE 1:25 1:10 @A1 1:50 1:20@A3

Do not scale from this drawing. Use figured dimensions only. Figured dimensions are in millimetres. All levels are in metres. All dimensions and levels shall be verified on site before proceeding with works. Detailed site survey to be carried out to verify positions and level relationships with site features and ordnance survey. The architect must be notified of any discrepancy.

Where building components are described in the specification as contractor designed, "construction" information relating to those components on this drawing represents design intent only

REV	DATE	DESCRIPTION	CKD
P1	07.07.2016	ISSUED FOR PLANNING	

REV	DATE	DESCRIPTION	CKD

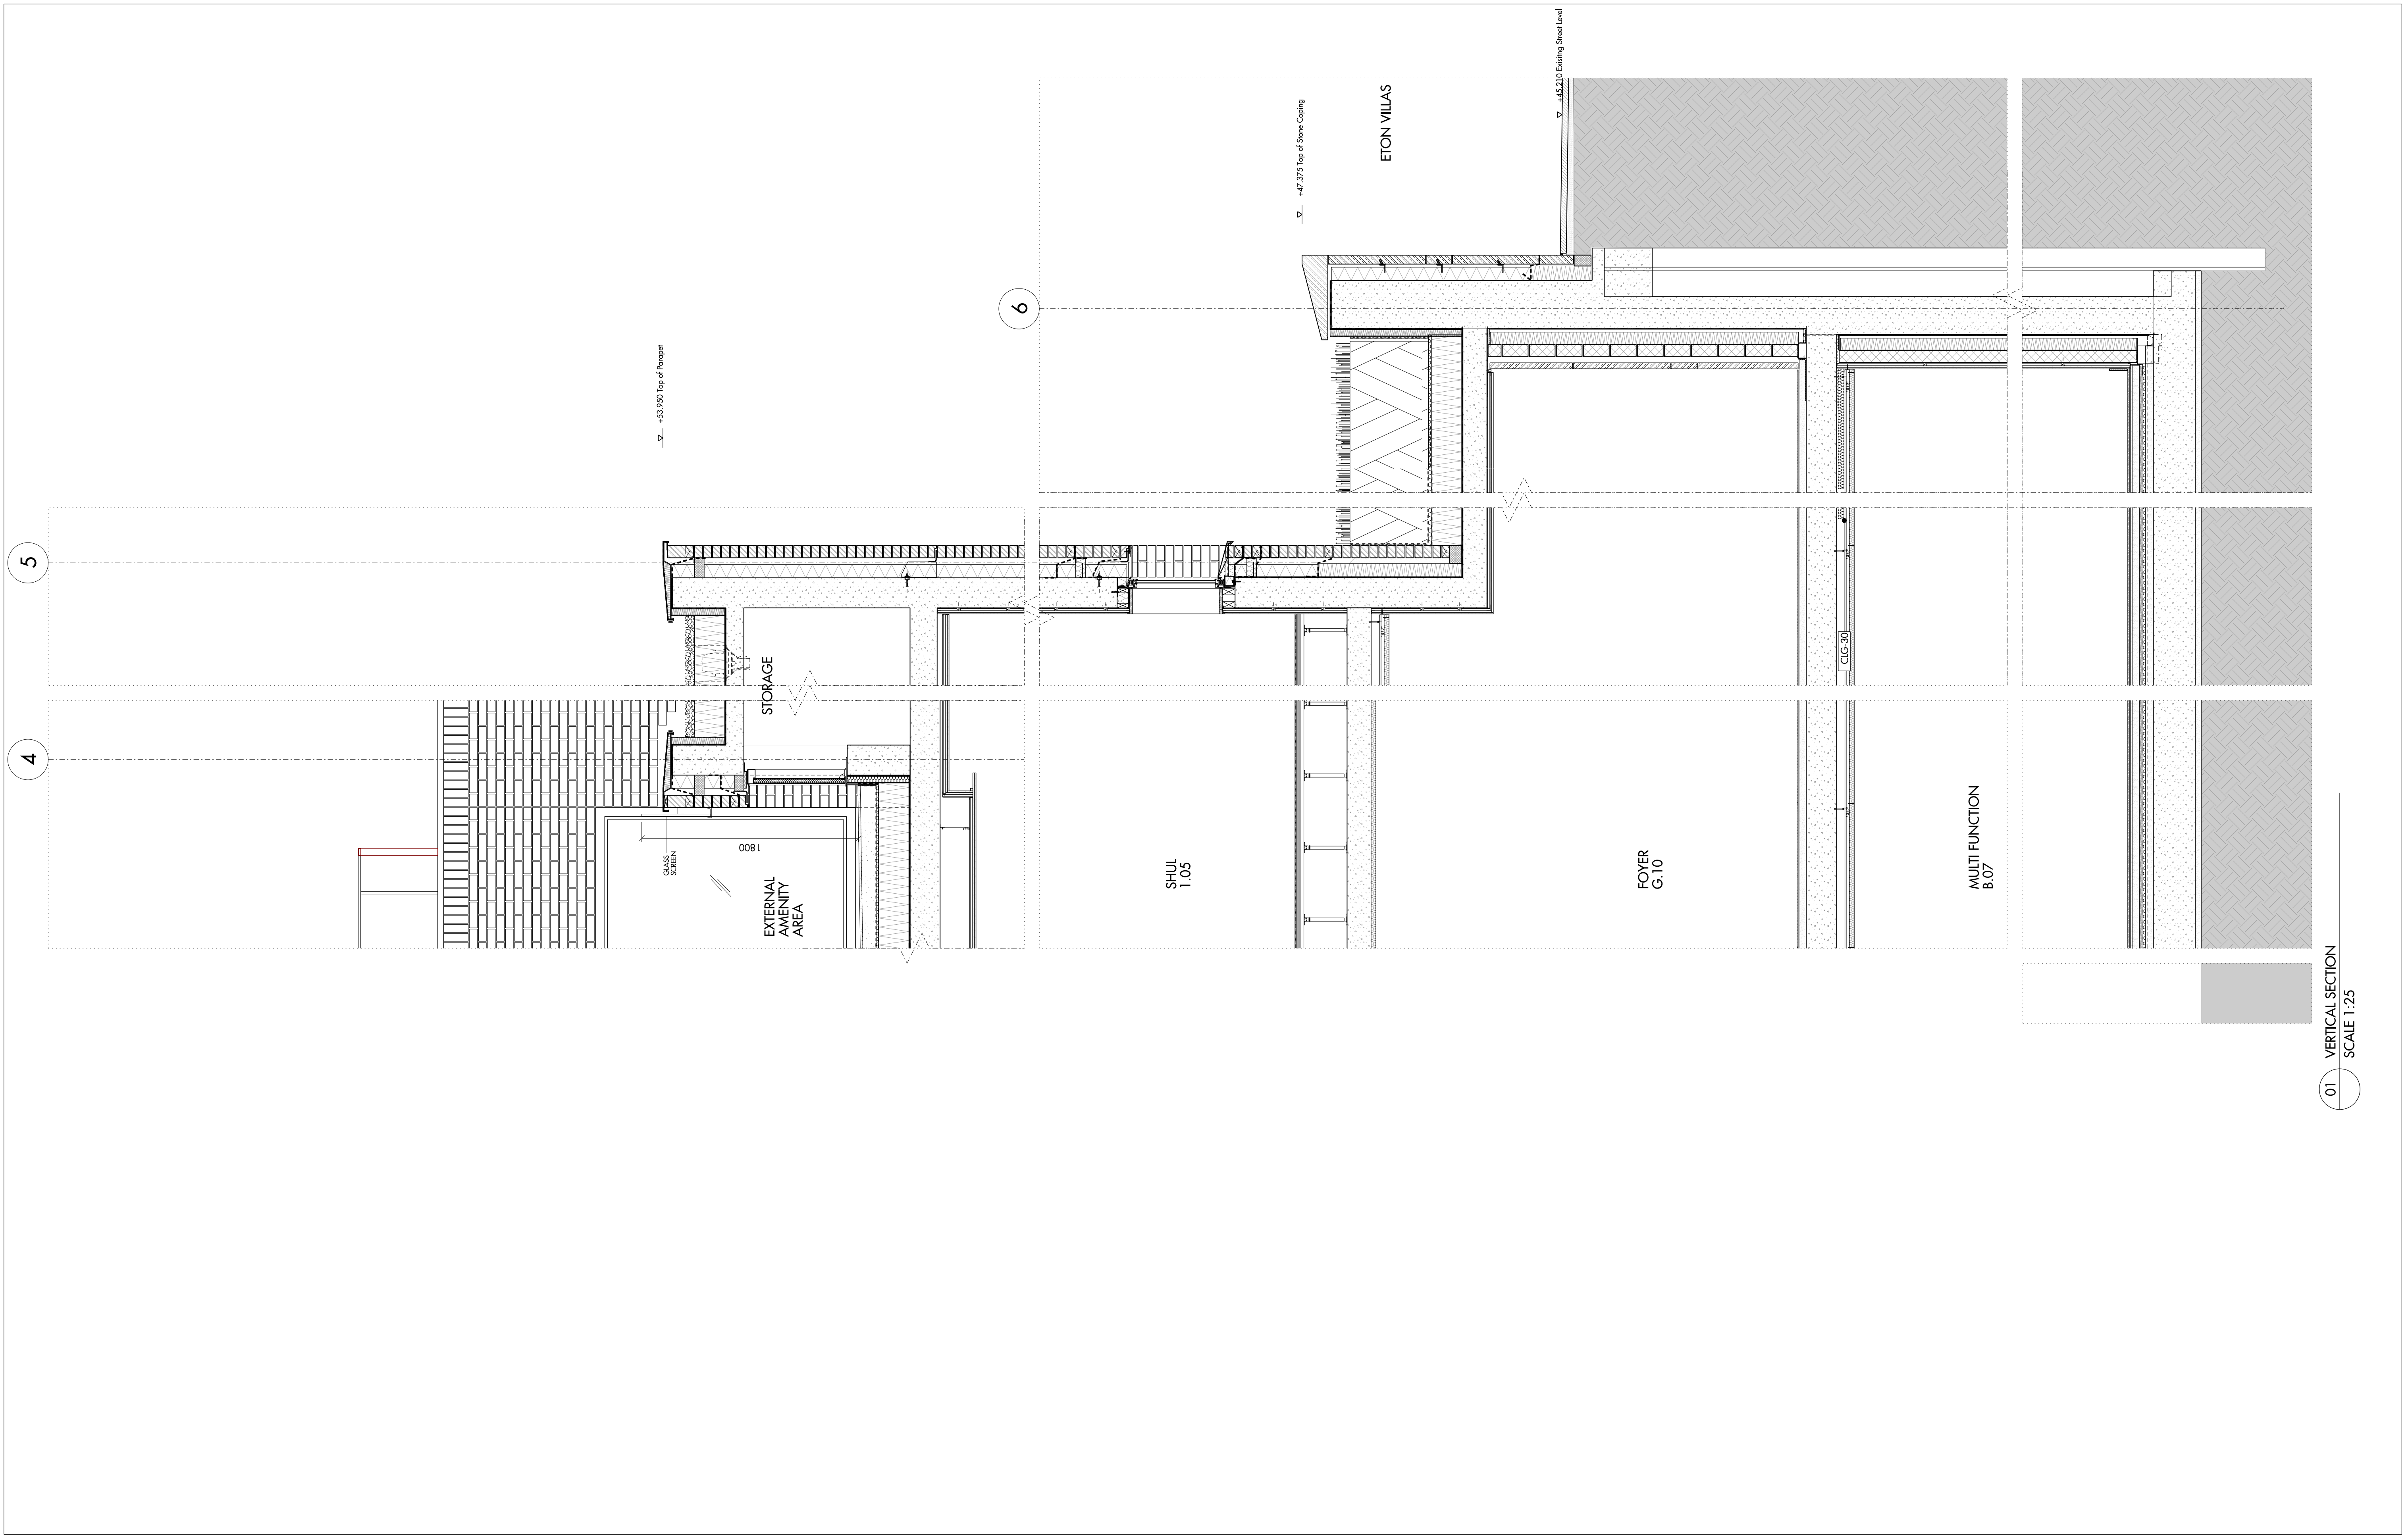

Allies and Morrison
85 Southwark Street
London SE1 0HX
telephone 020 7921 0100
facsimile 020 7921 0101
email info@alliesandmorrison.com
A&M JOB NO: 882

NORTH EAST ELEVATION / SECTION G
EXTERNAL ENVELOPE
882_07_526
SCALE: 1:25 @A1 1:50 @A3
P1
Revision