
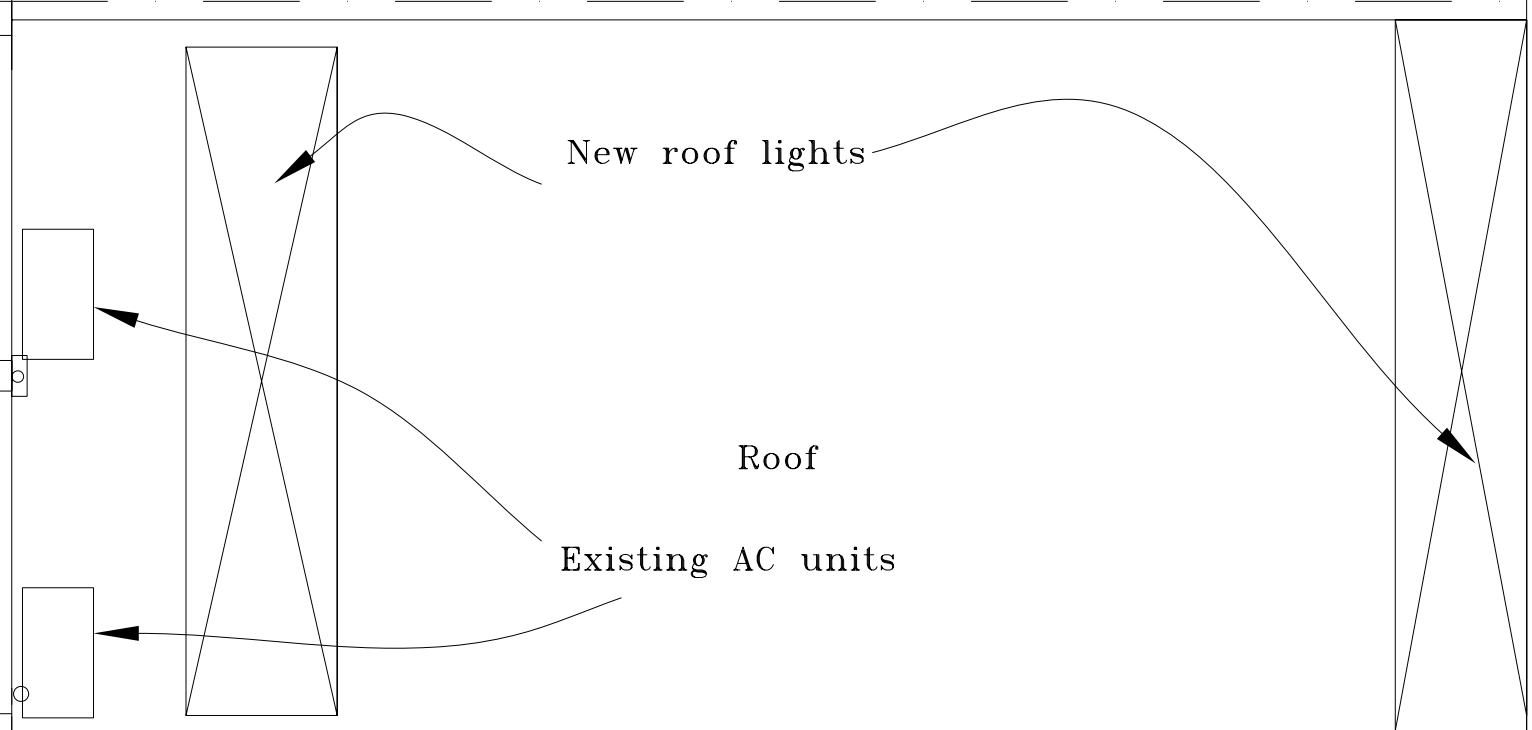


Proposed Roof plan

Proposed AC units

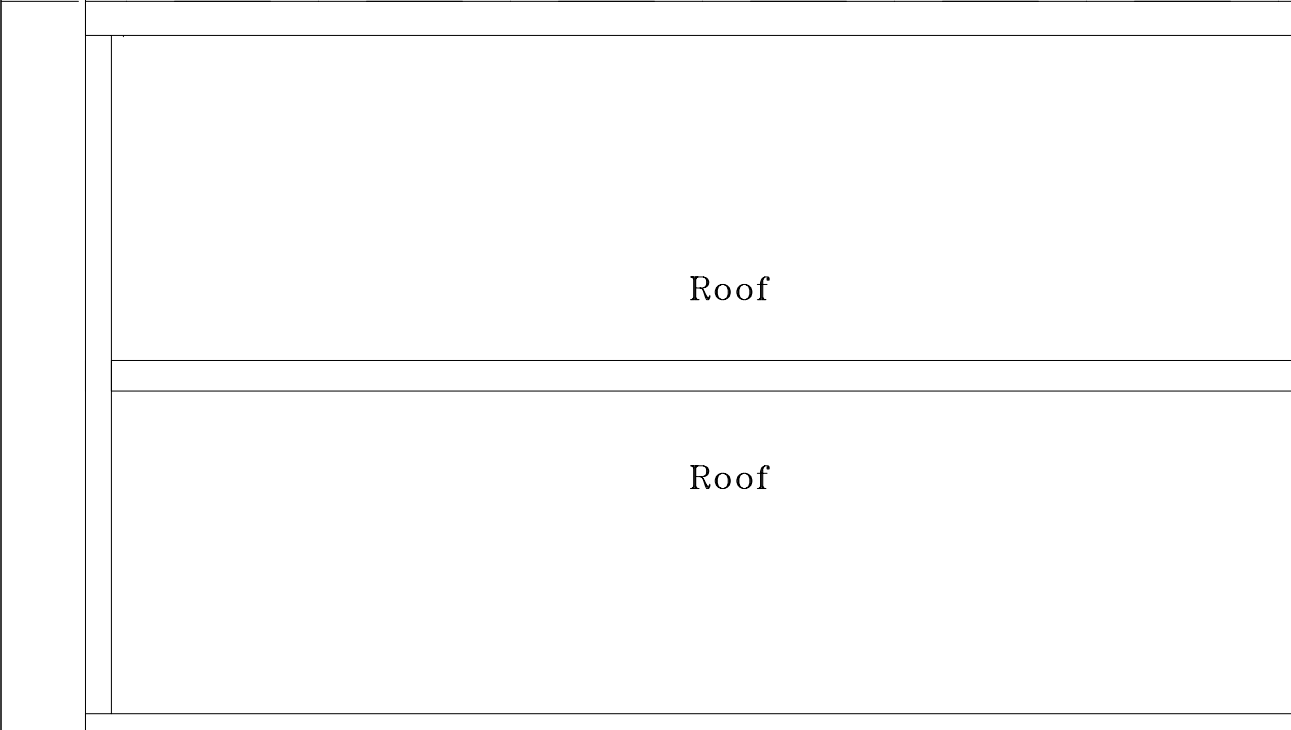

Existing Roof Plan

All dimensions to be checked on site before construction.
All drawings to be read in conjunction with specification.

Rev.	Description	Date
B	A/C units omitted	17/09/10
A	A/C units relocated	06/07/10

Client Mr M Rezvani
269 Camden High Street
London, NW1.

Scale
1:50

Date
March 2009

Scheme
Rear first floor extension

Drawn by: HS
Checked by:
Approved by:

Rev.
B

Title
Existing & Proposed Roof plans

Drawing No.
690/HS/07

Rev.	Description	Date
	H Solaimani 12 Stanhops Mews West London SW7 5RB. Tel: 020 7370 0376 Mobile: 07958 501134 e-mail: h768@btinternet.com	