



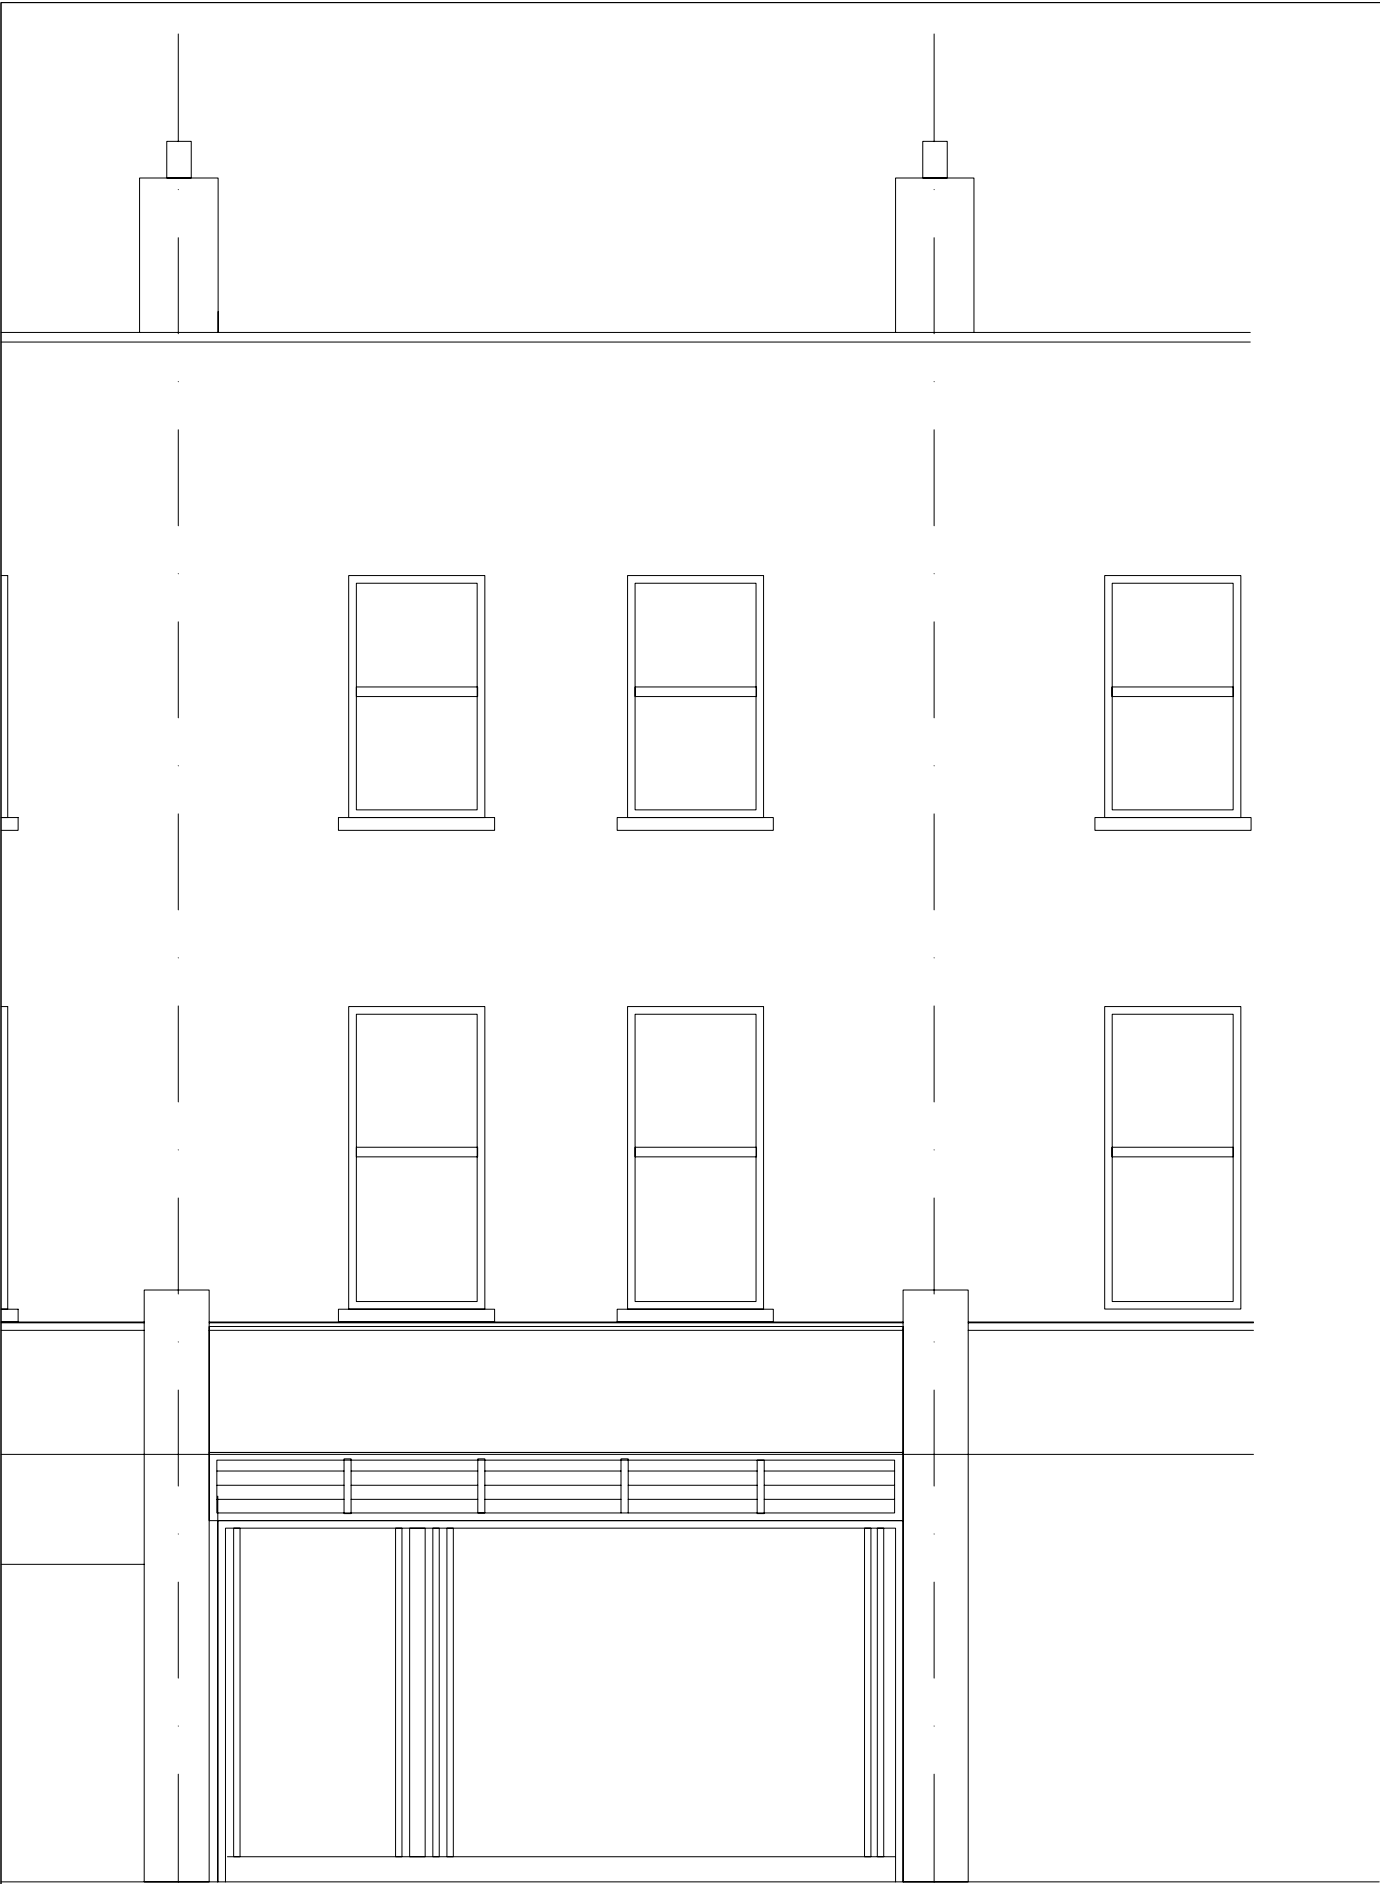

Proposed Front Elevation

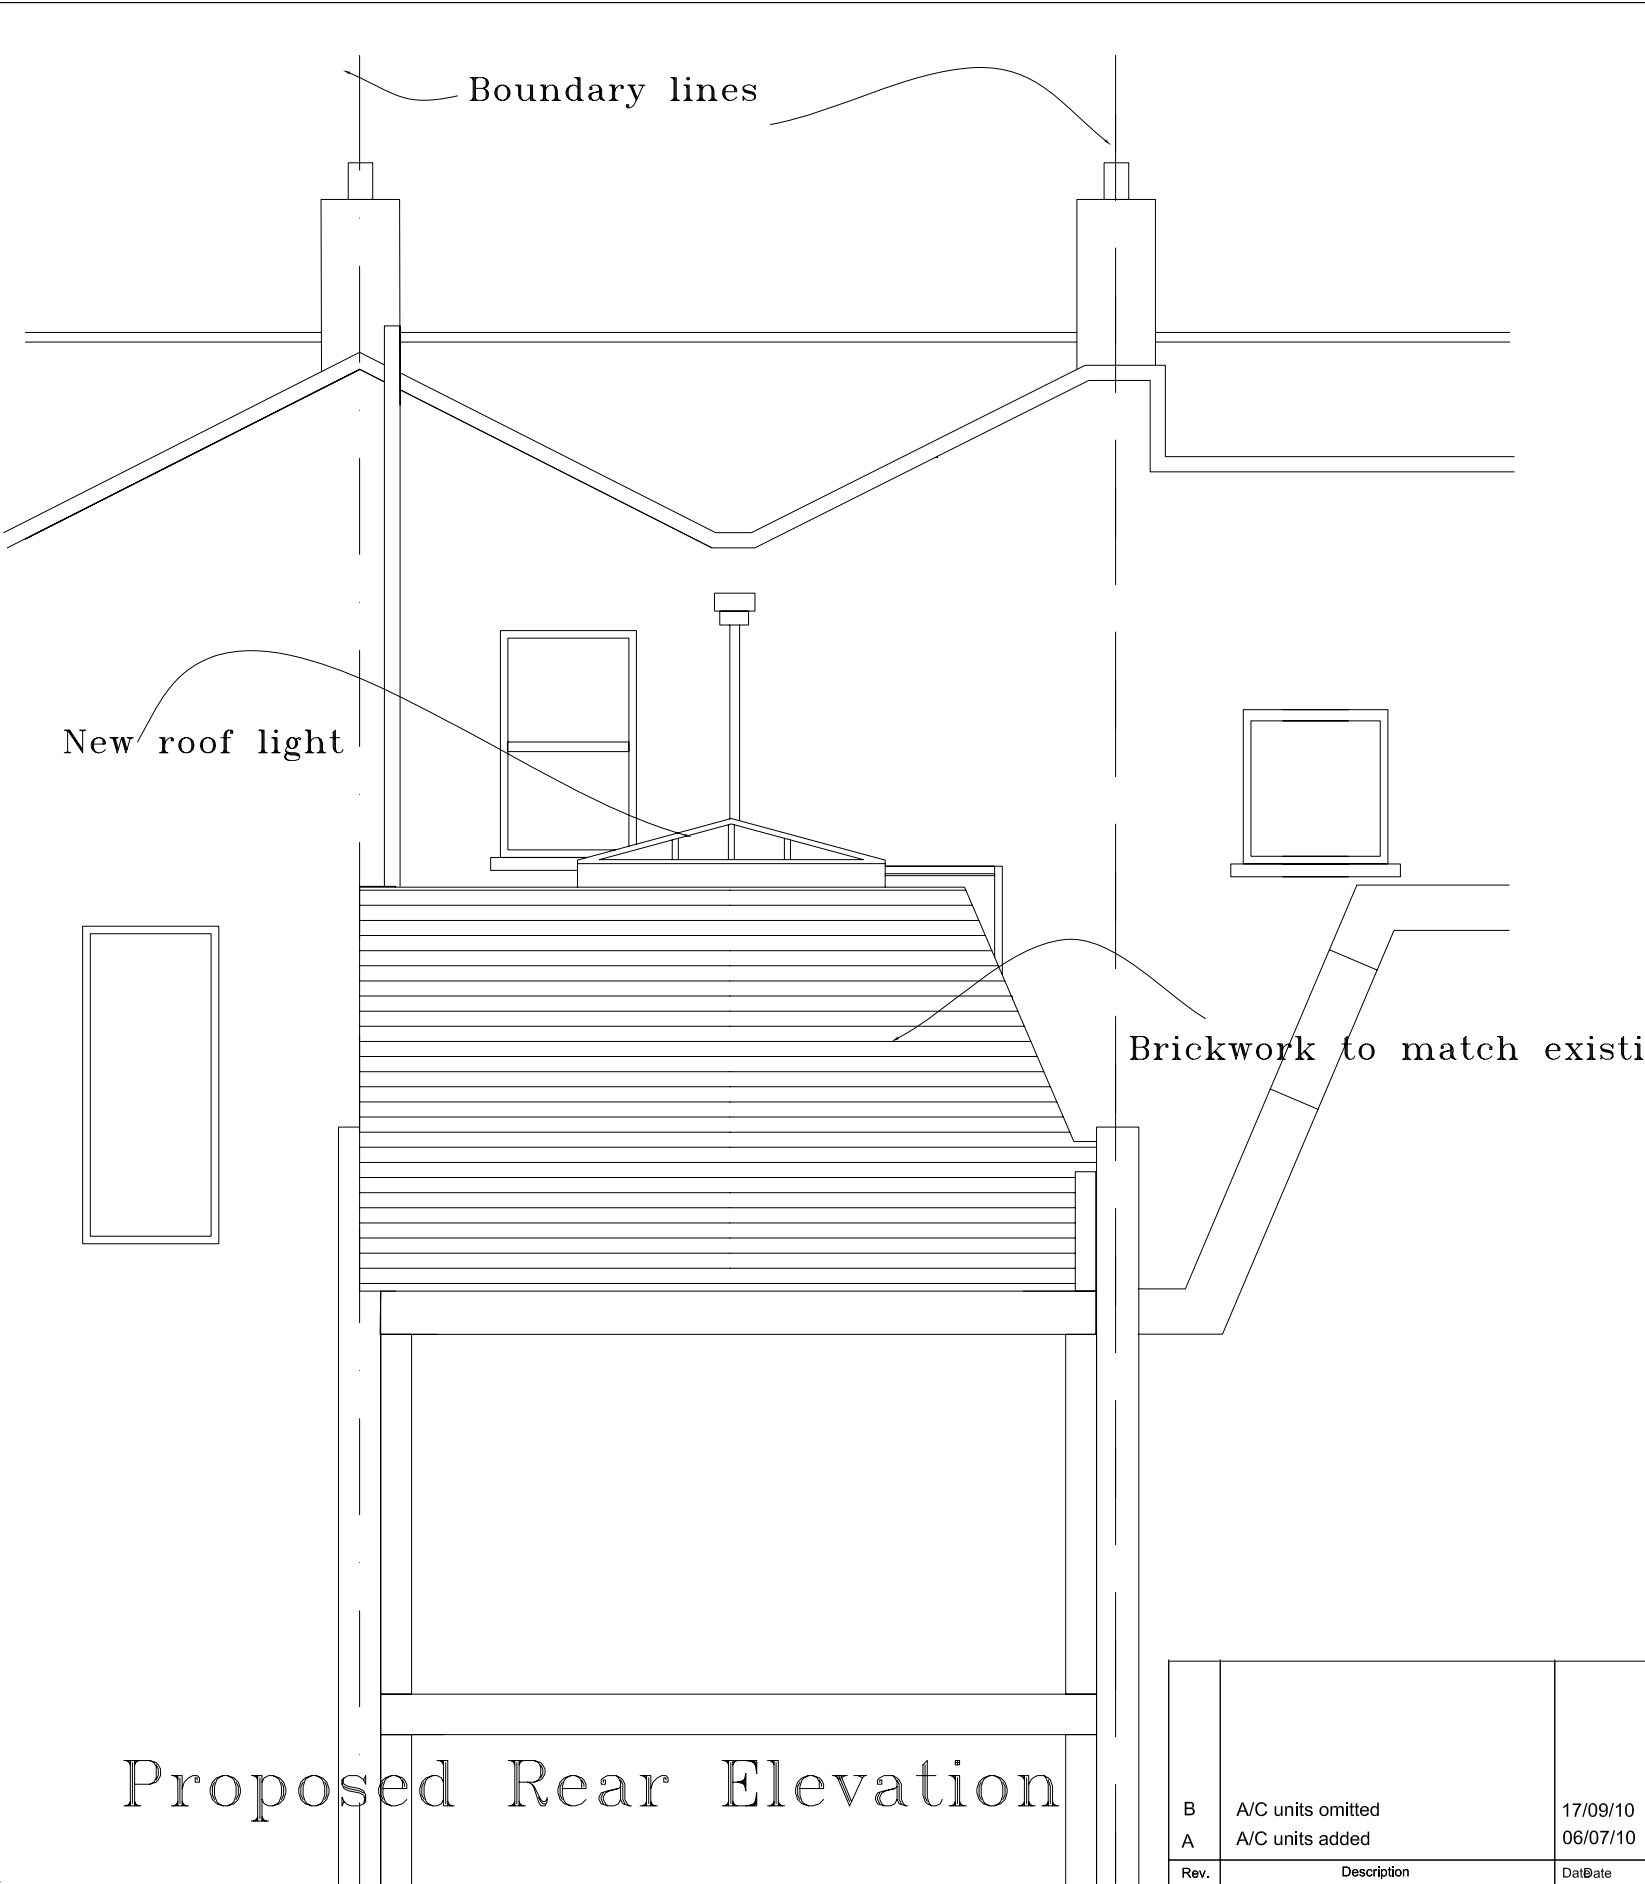

Proposed Rear Elevation

Client	Mr M Rezvani 269 Camden High Street London, NW1.		Scale	1:50	Date	March 2009
	Scheme		Drawn by: HS Checked by: Approved by:		Rev.	B
Title		Drawing No.		690/HS/08		
		Proposed Elevations				

Rev.	B	A/C units omitted	17/09/10
	A	A/C units added	06/07/10
Description		Date	
H Solaimani			
12 Stanhops Mews West			
London			
SW7 5RB.			
Tel: 020 7370 0376			
Mobile: 07958 501134			
e-mail: h768@btinternet.com			