


B A Y H A M S T R E E T

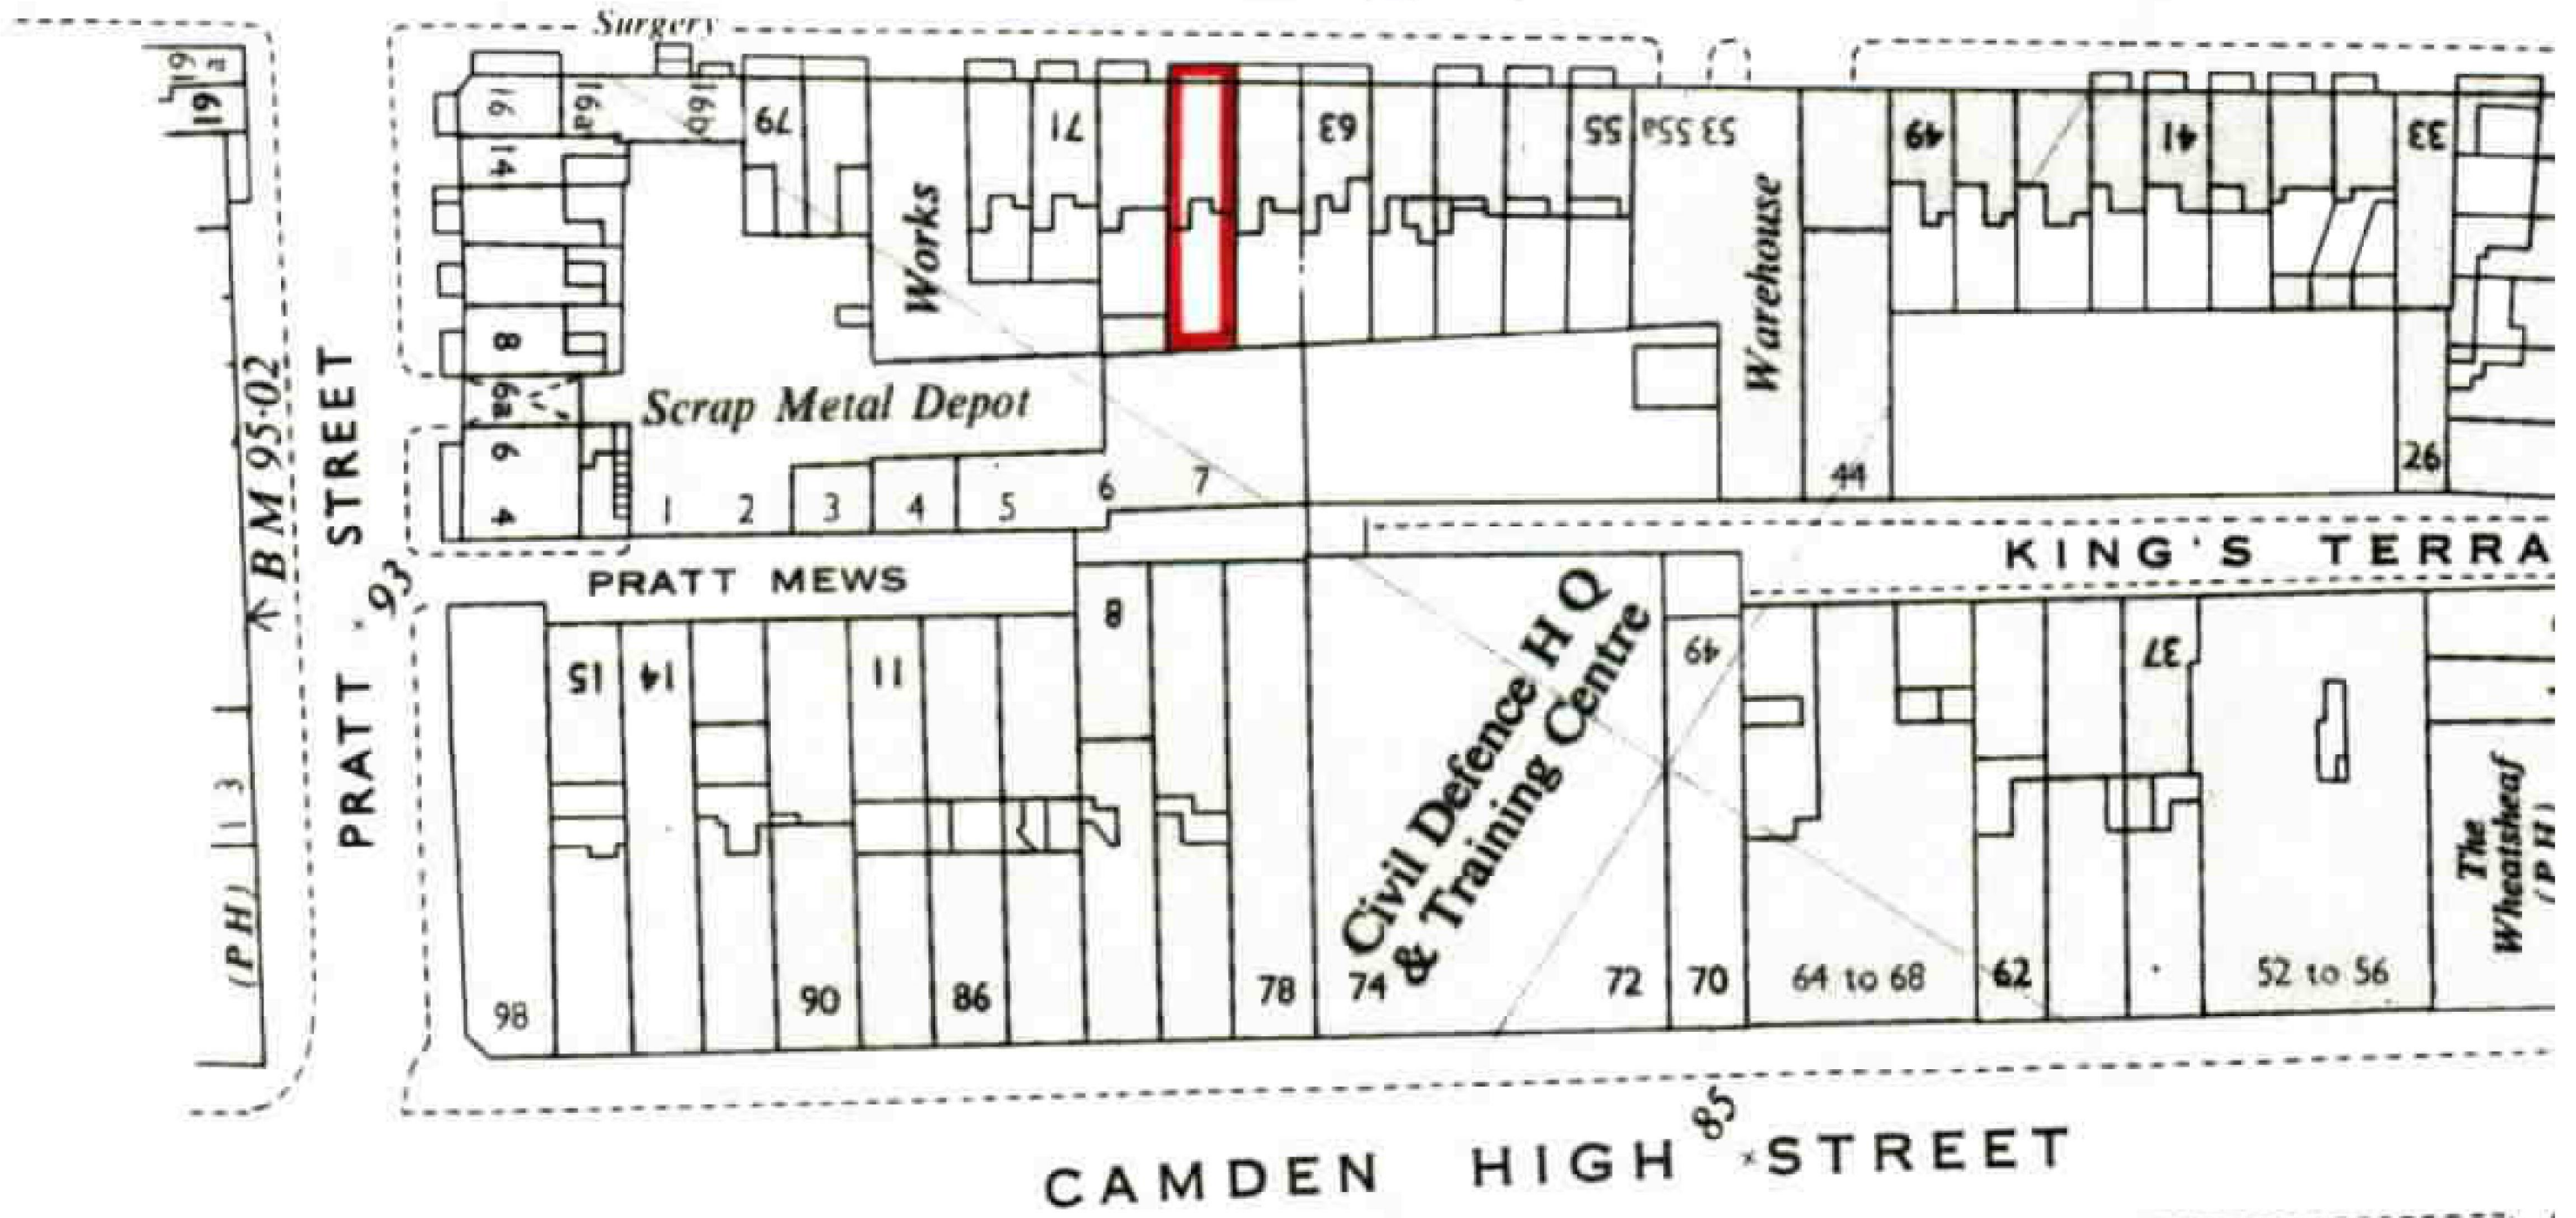

01 Existing Site Plan
1:500@A3

PAPA
Papa Architects Ltd.
222 Archway Road, Highgate,
London N6 5AX
Phone. +44(0)20 8348 8411
Fax. +44 (0)20 8348 7411
www.papaarchitects.co.uk

Client
67 Bayham Street
London NW1 0AA

Address
Area Camden


Drawing title
Existing Site Plan

Project No. Date
1604 20.09.16

Drawing No. Current Rev
90-002 P01

Scale
1:500 @ A3

Rev Date Reason For Issue Chk
P00 16.10.12 For Client Review AP

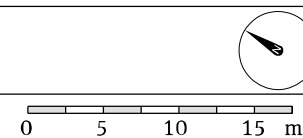

Notes
All dimensions must be checked and Papa Architects are to be informed of any discrepancies prior to construction. Any DWG's issued by PAPA architects are to be read in conjunction with the associated PDF versions. This drawing and any of the details therein remain the copyright of Papa Architects Ltd. All drawings prepared by Papa Architects are not to be used for any submissions, area schedule calculations or used by any other Persons or Companies other than Papa Architects Ltd unless written consent has been given by Papa Architects Ltd.