

The above drawings, specifications, ideas, designs and arrangements represented are and shall remain the property of the Project Architect. No part thereof shall be copied, disclosed to others or used in connection with any other work or project other than the specific project they have been prepared and developed for, without written consent of the Project Architect.




All dimensions are in Millimeters, unless otherwise stated.

Drawing not for construction. Do not scale from drawing. All measurements to be verified on site. Any discrepancies to be reported to the Project Architect before any work commences.

Client
 Grant and Boyd Ltd.

Contact:
 Tel:
 Email:

Project Architect
 Fourfoursixsix
 Contact: Daniel Welham
 Tel: 0207 490 4466
 Email: dwelham@fourfoursixsix.com

 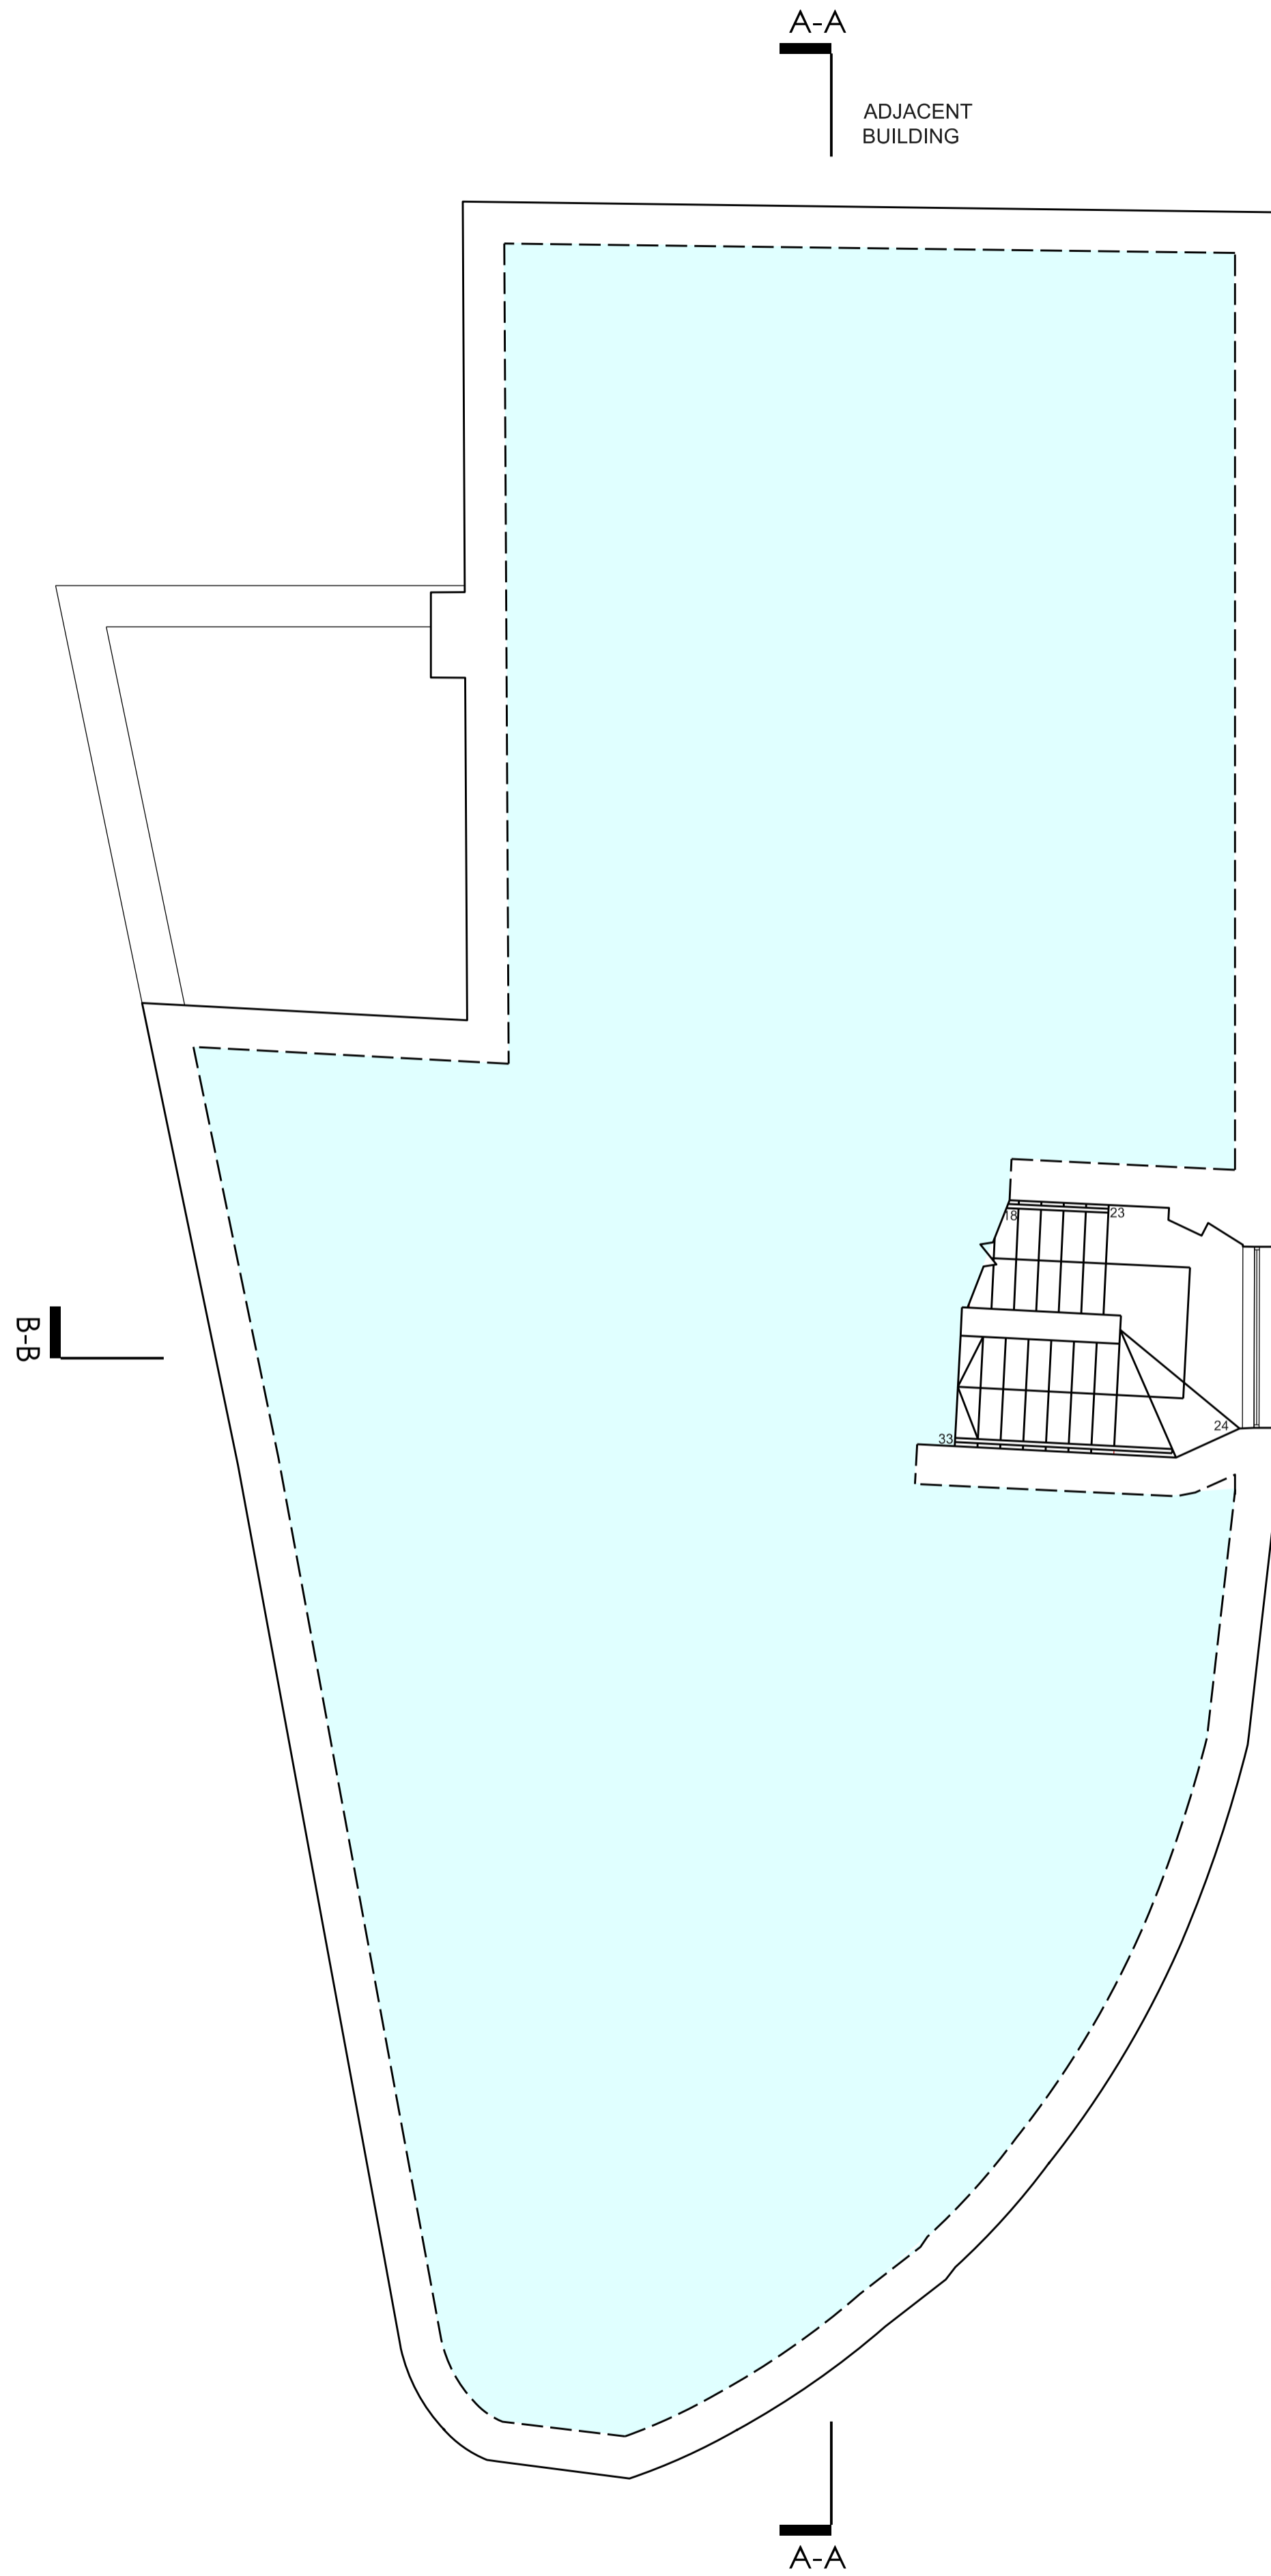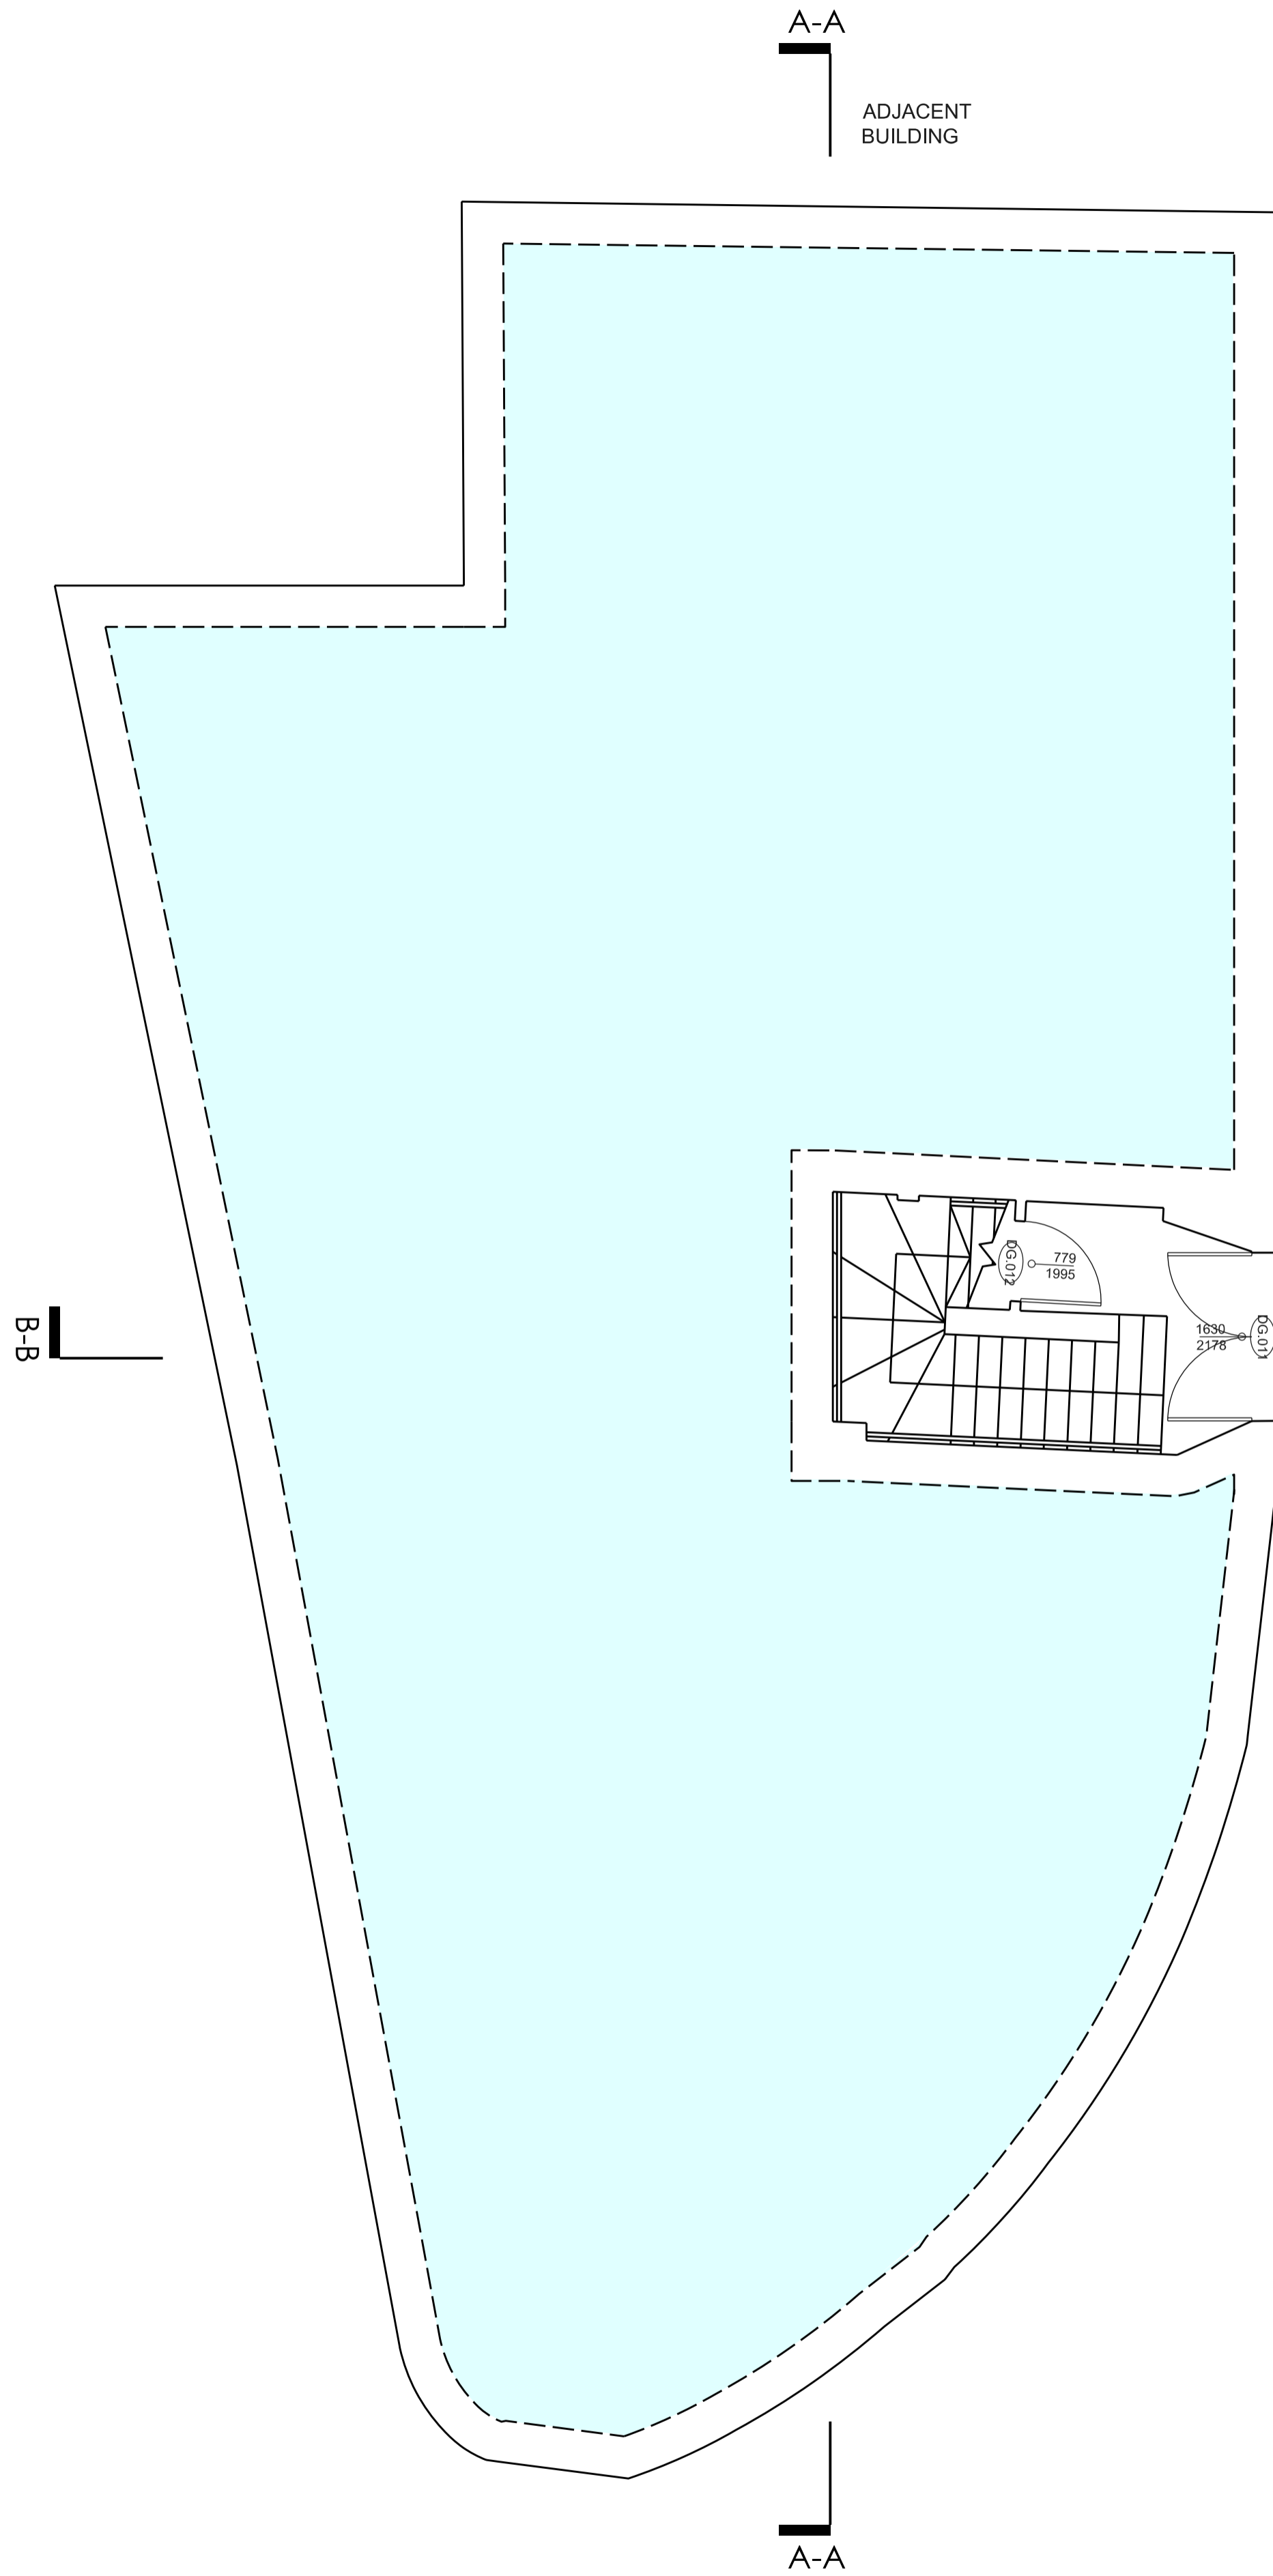

Rev	Description	Date	By	Ch
A				
B				
C				
D				
E				
F				
G				
H				
I				
J				
K				

Project
 144 CLERKENWELL ROAD

Location
 LONDON, UK

Status

Project No.
 191

Drawing Title
 EX. GROUND AND FIRST FLOOR

Drawing No.

A Use Classes

GA 100

Date	Scale @ A1	Rev
20/09/2016	1:50	

The above drawings, specifications, ideas, designs and arrangements represented are and shall remain the property of the Project Architect. No part thereof shall be copied, disclosed to others or used in connection with any other work or project other than the specific project they have been prepared and developed for, without written consent of the Project Architect.



All dimensions are in Millimeters, unless otherwise stated.

Drawing not for construction. Do not scale from drawing. All measurements to be verified on site. Any discrepancies to be reported to the Project Architect before any work commences.


Client
 Grant and Boyd Ltd.

Contact:
 Tel:
 Email:

Project Architect
 Fourfoursixsix
 Contact: Daniel Welham
 Tel: 0207 490 4464
 Email: dwelham@fourfoursixsix.com

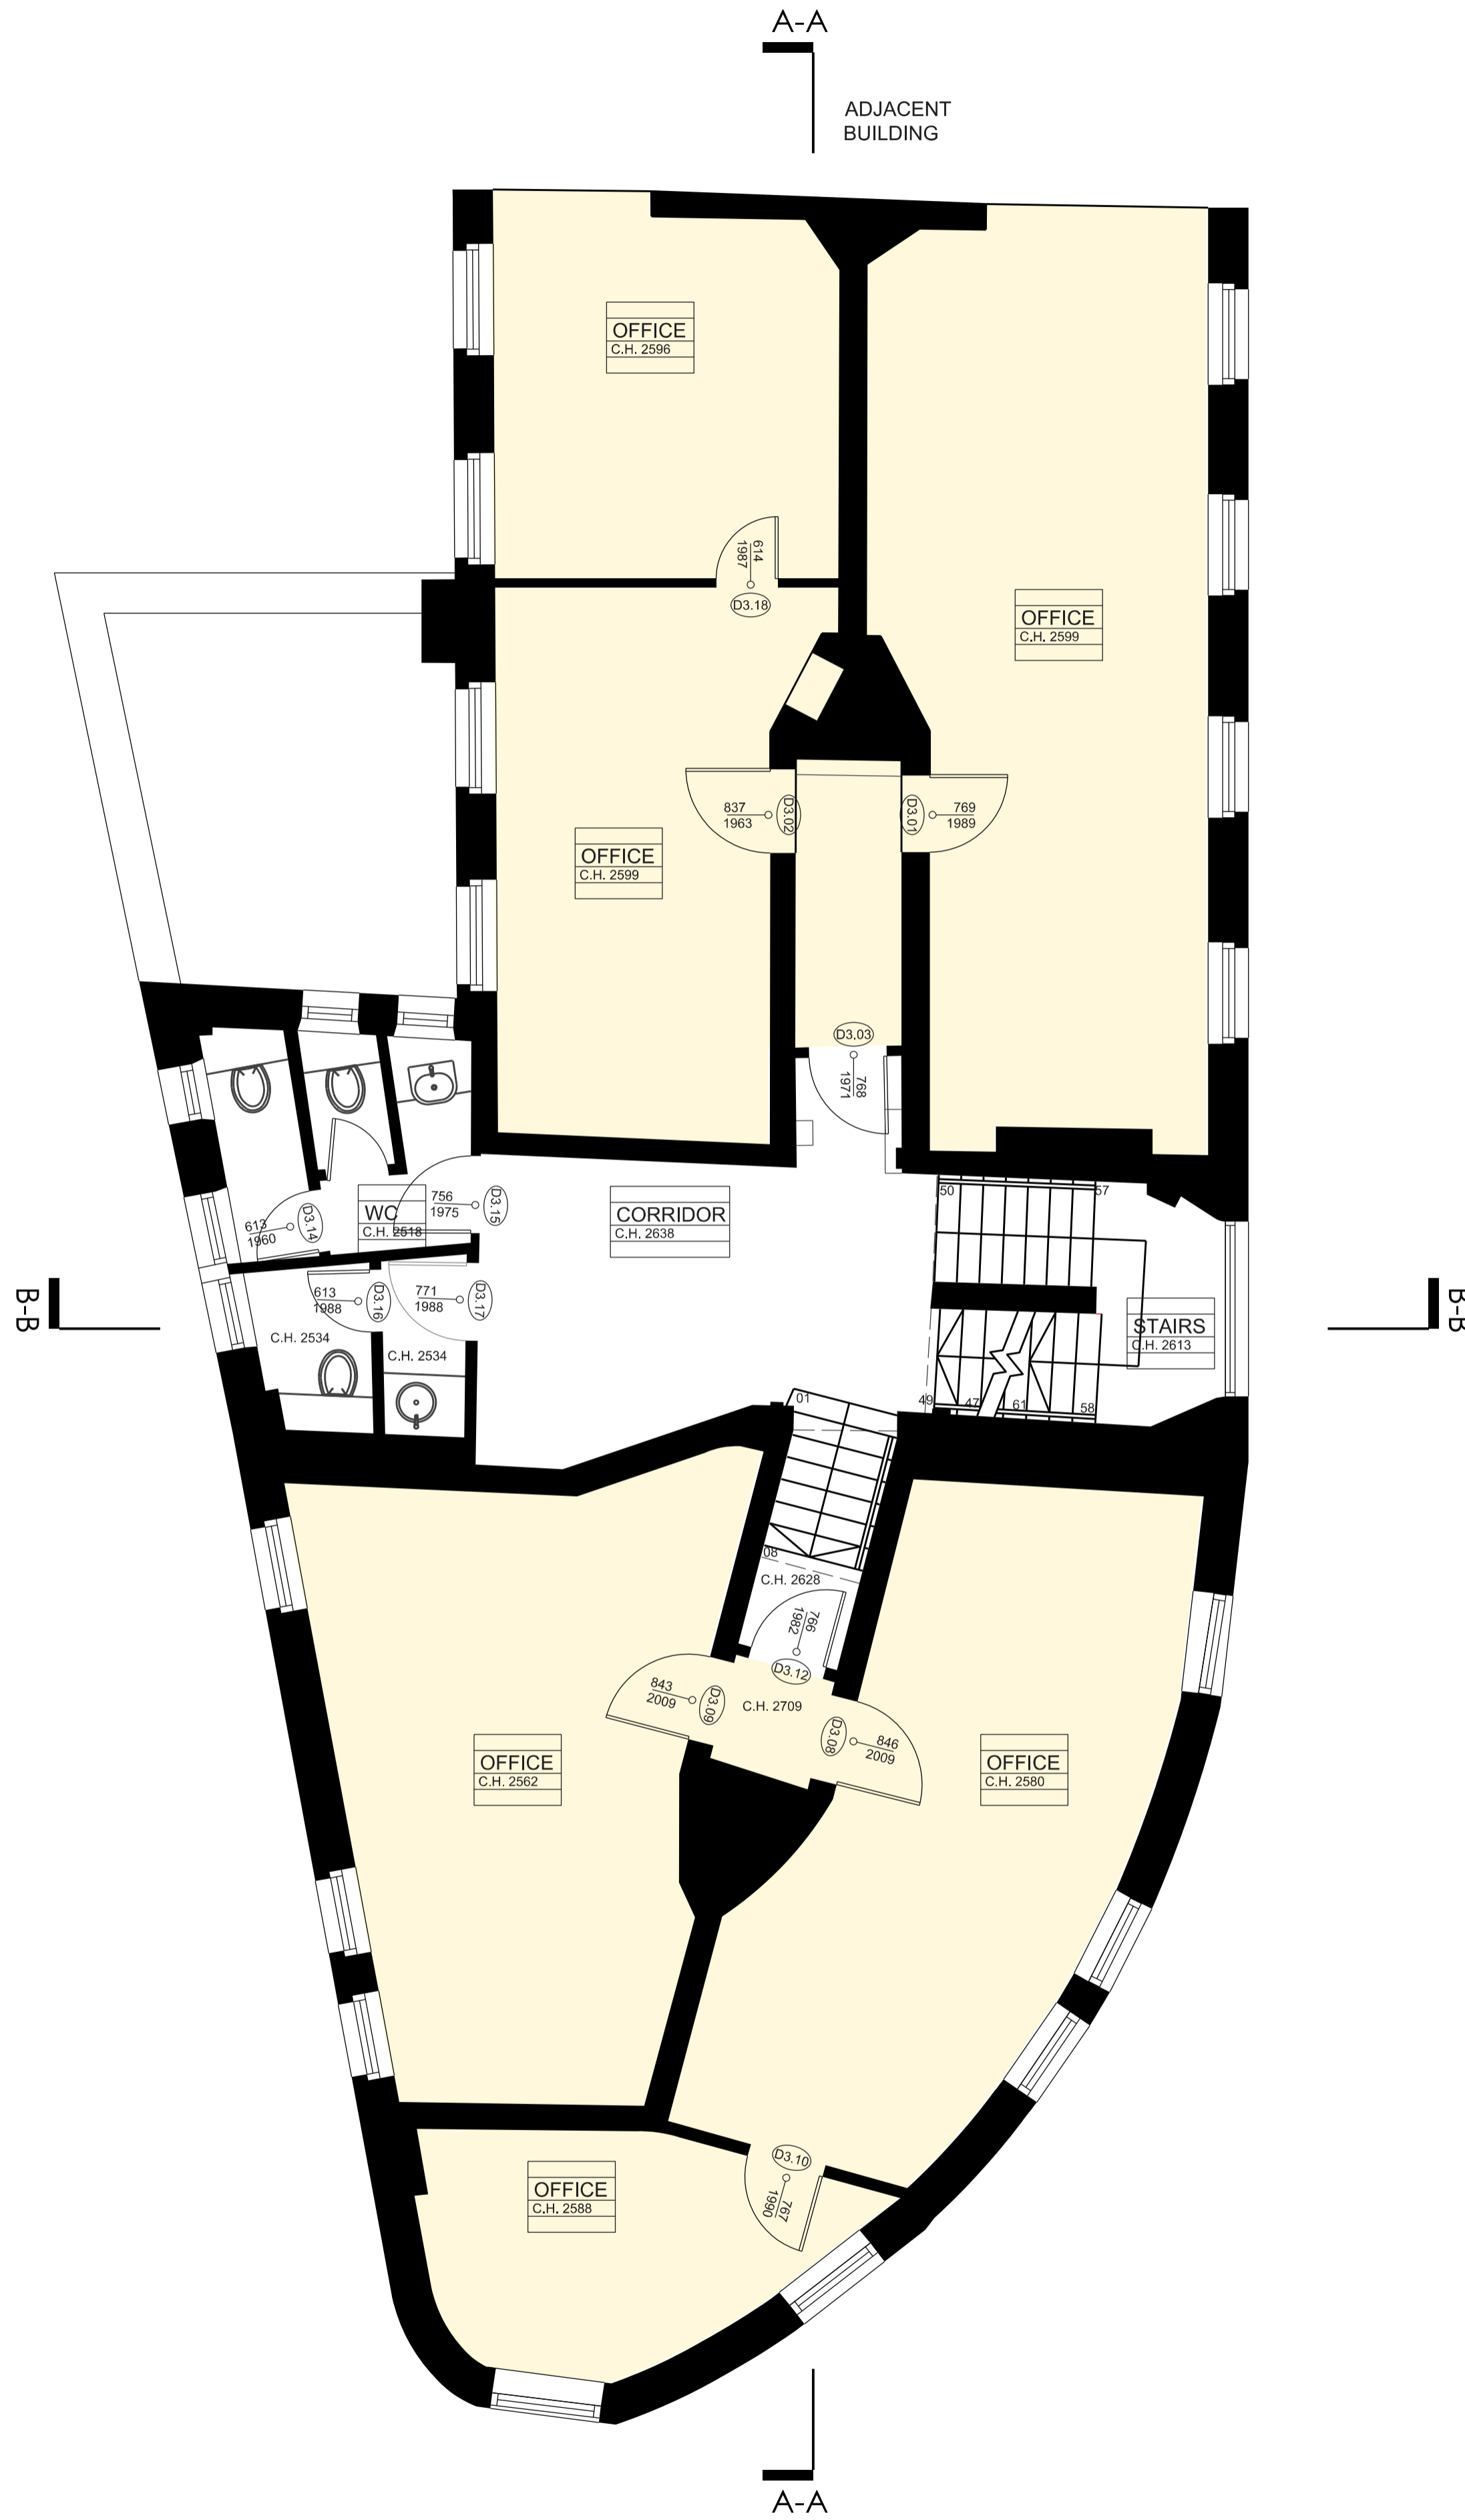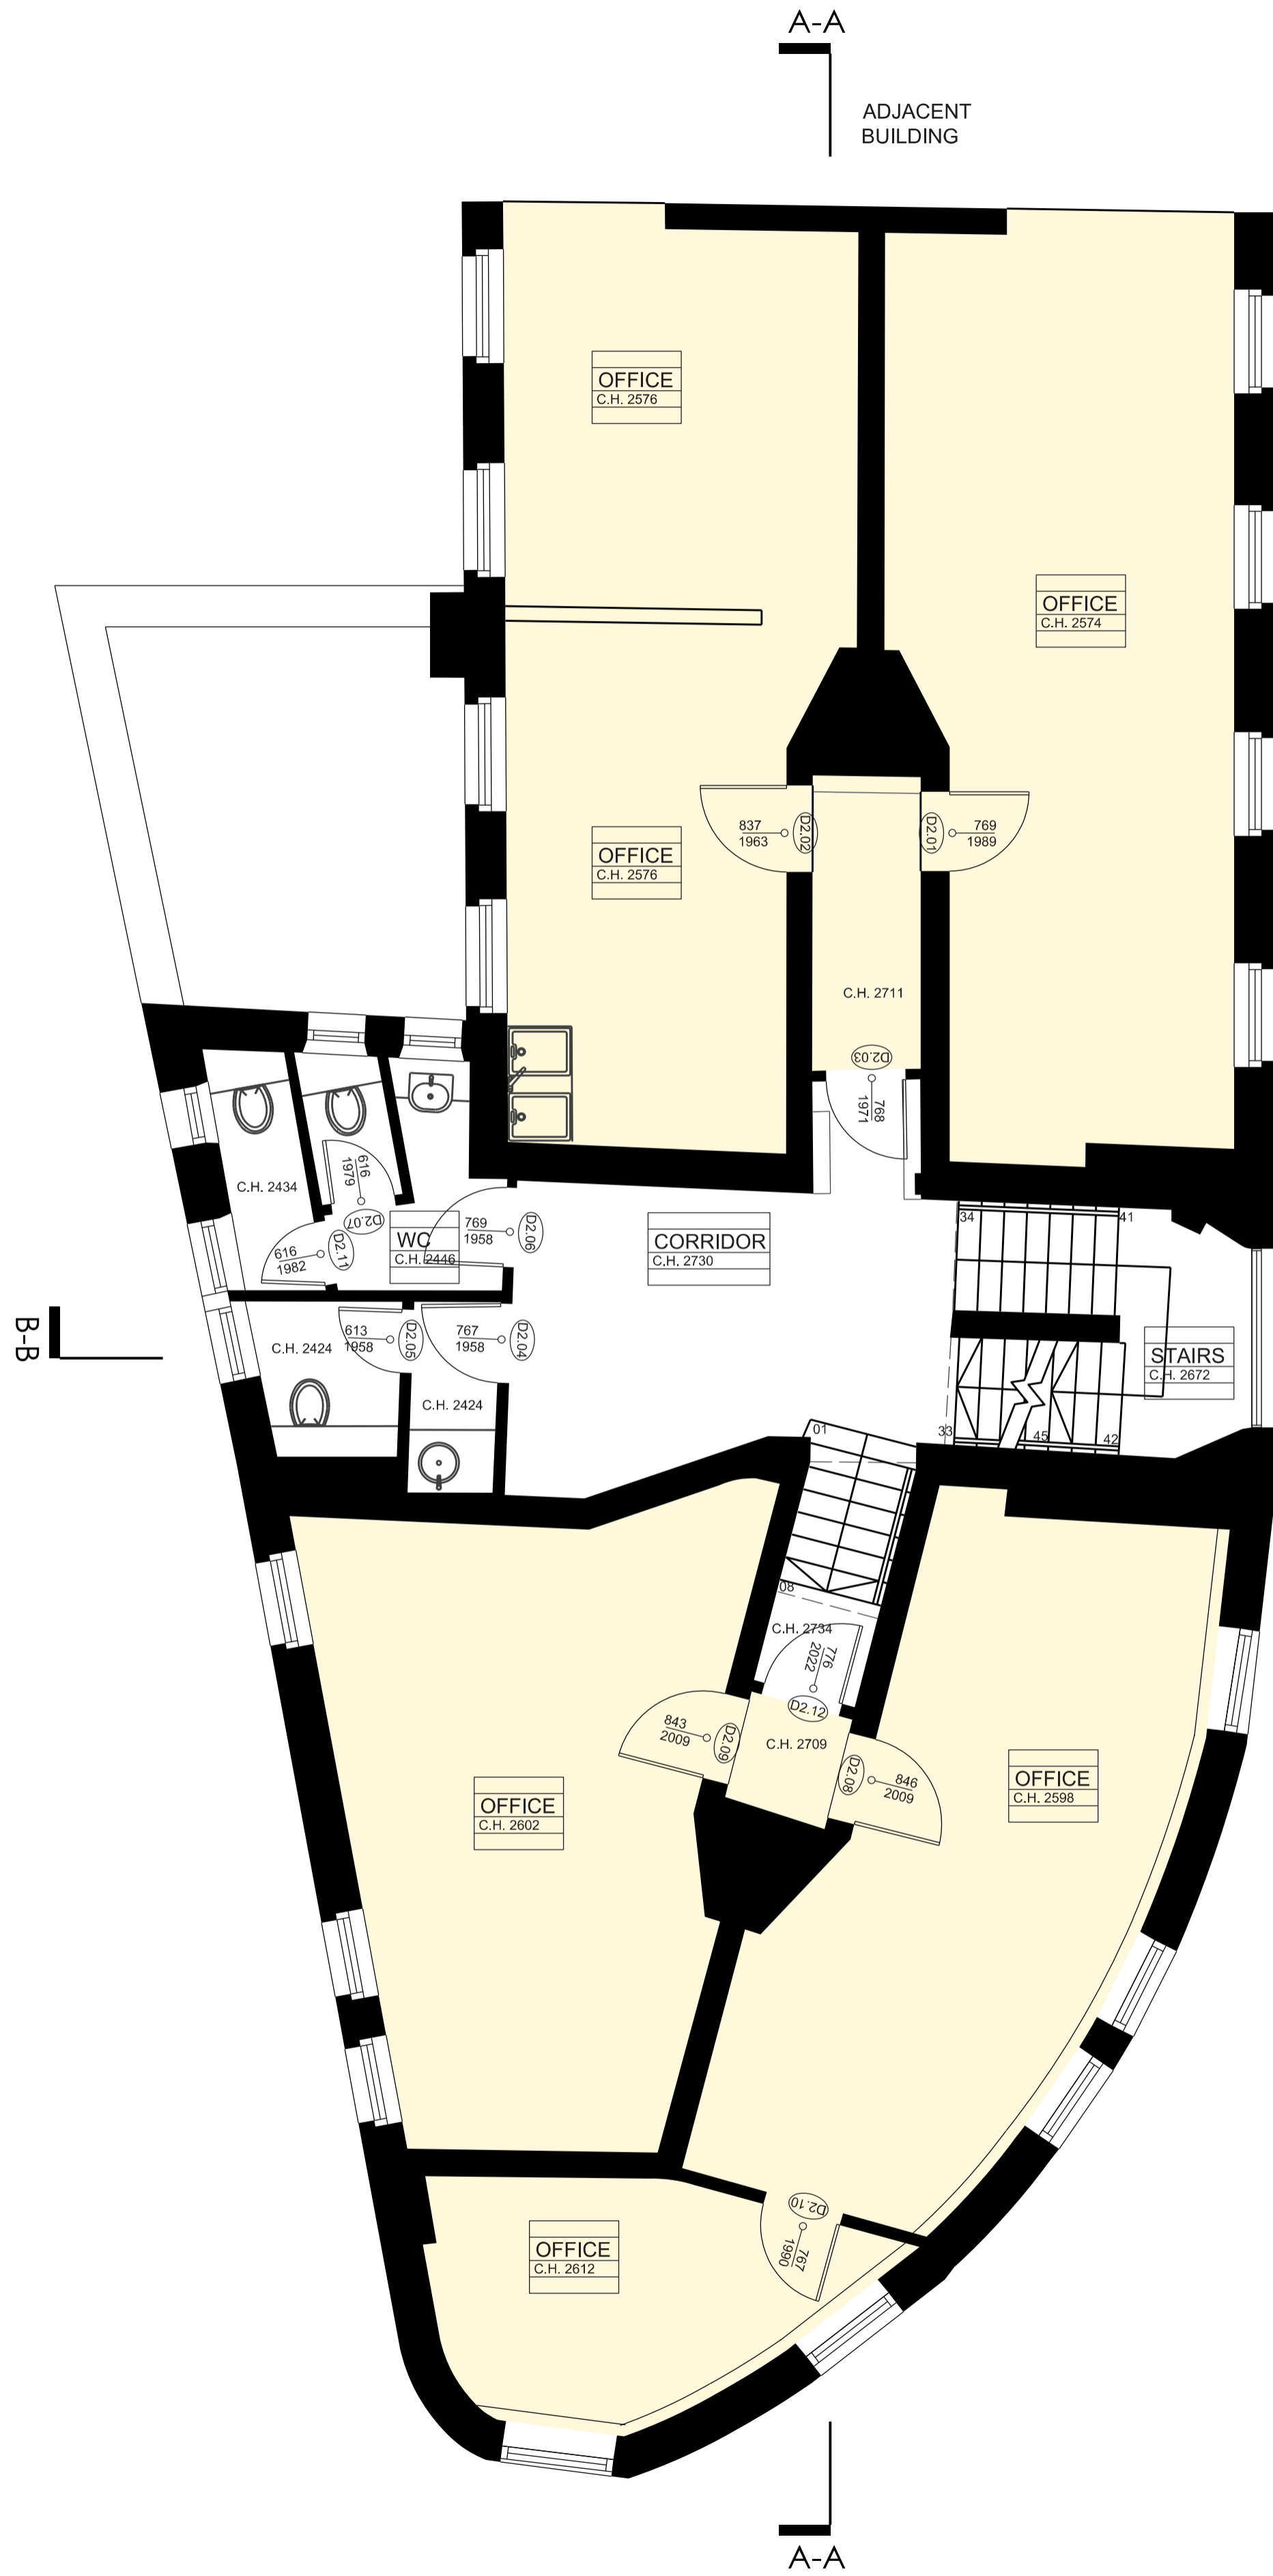

B1 Office Use

 

Rev	Description	Date	By	Ch
A				
B				
C				
D				
E				
F				
G				
H				
I				
J				
K				

Project
 144 CLERKENWELL ROAD
 Location
 LONDON, UK
 Status

Project No.
 191

Drawing Title
 EX. SECOND AND THIRD FLOOR

Drawing No.

GA 101

Date	Scale @ A1	Rev
20/09/2016	1:50	

The above drawings, specifications, ideas, designs and arrangements represented are and shall remain the property of the Project Architect. No part thereof shall be copied, disclosed to others or used in connection with any other work or project other than the specific project they have been prepared and developed for, without written consent of the Project Architect.



All dimensions are in Millimeters, unless otherwise stated.

Drawing not for construction. Do not scale from drawing. All measurements to be verified on site. Any discrepancies to be reported to the Project Architect before any work commences.

Client
 Grant and Boyd Ltd.

Contact:
 Tel:
 Email:

Project Architect
 Fourfoursixsix
 Contact: Daniel Welham
 Tel: 0207 490 4466
 Email: dwelham@fourfoursixsix.com

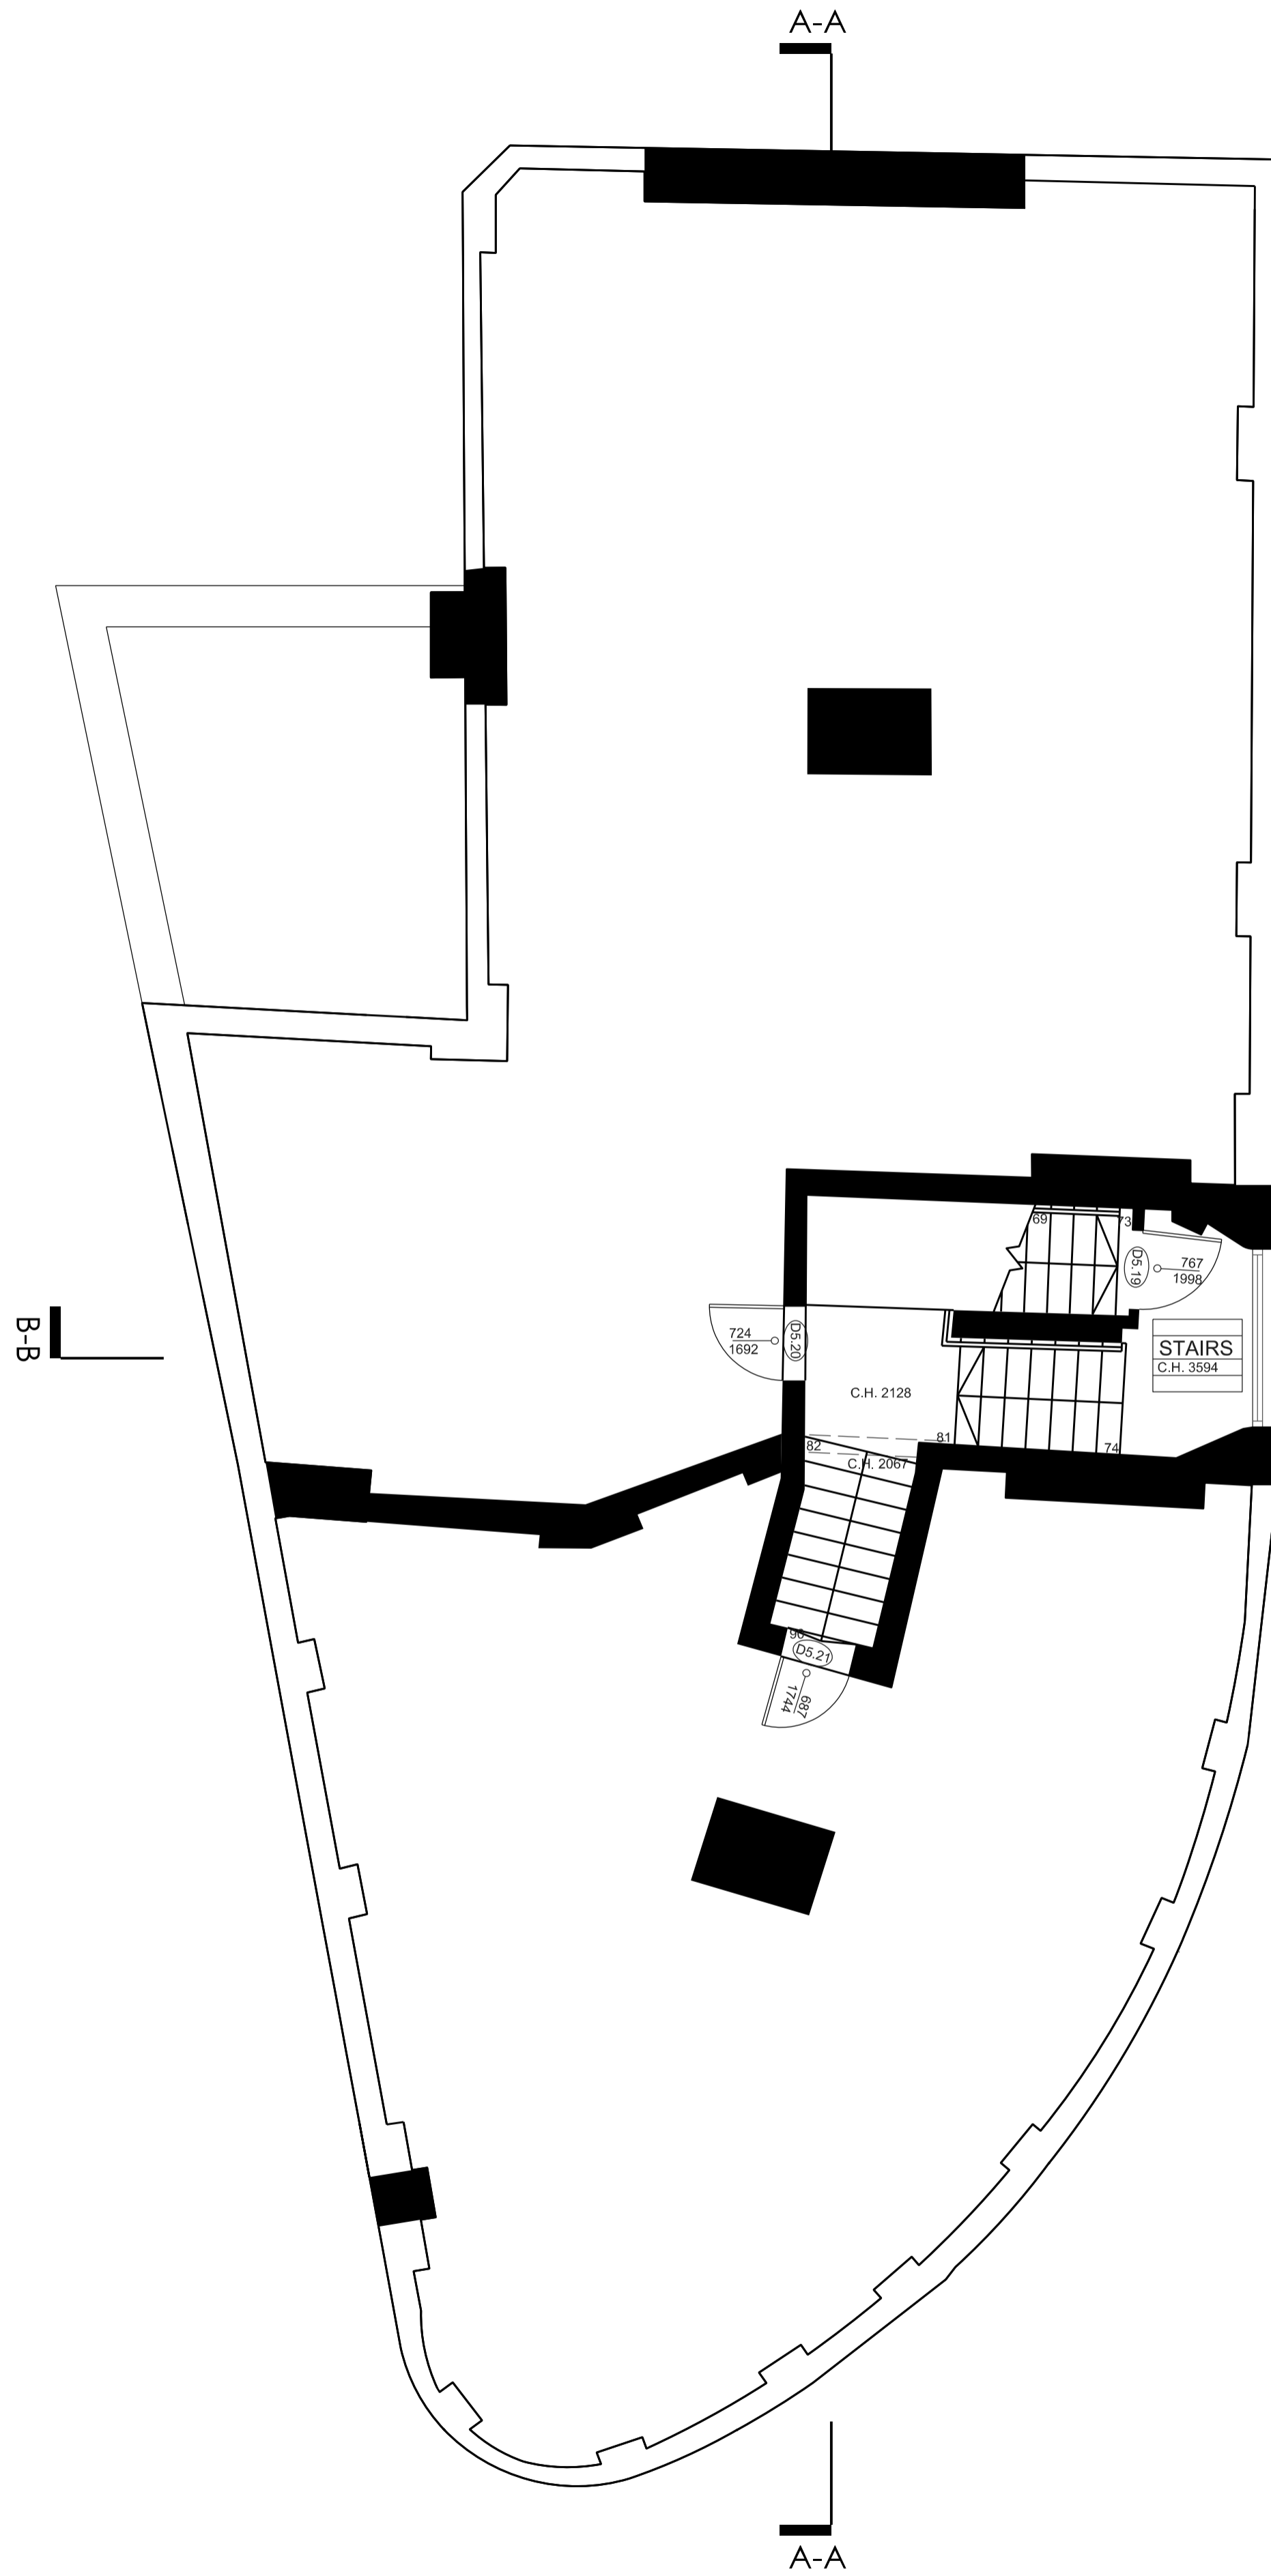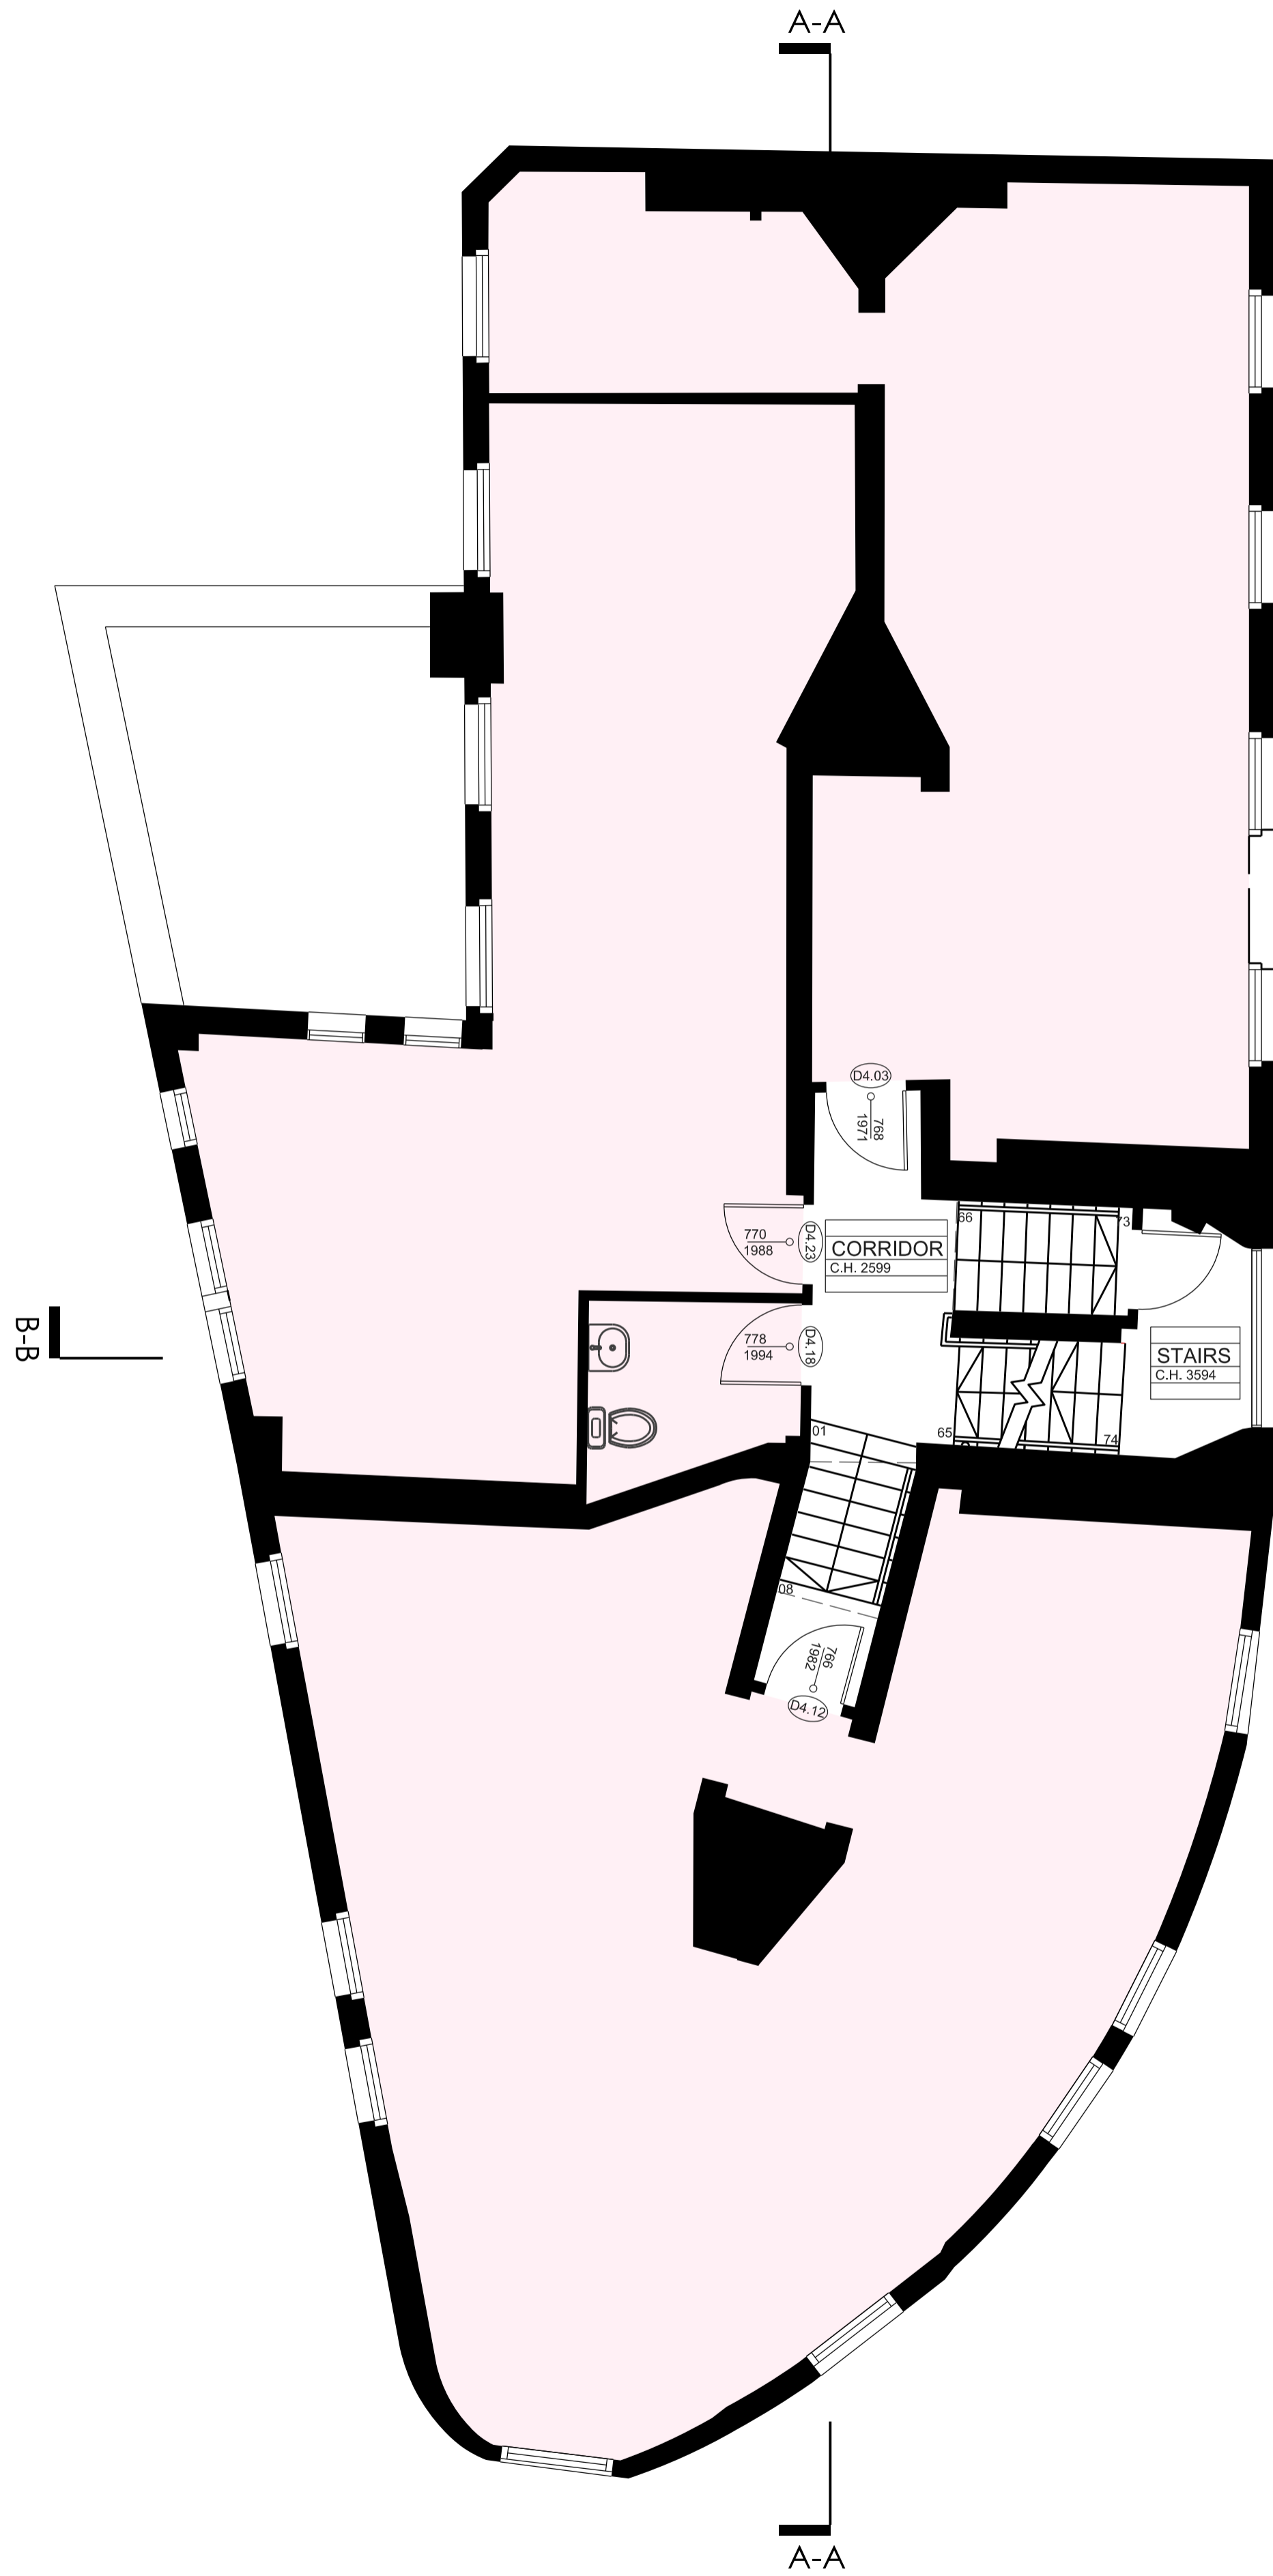

Rev	Description	Date	By	Ch
A				
B				
C				
D				
E				
F				
G				
H				
I				
J				
K				

Project
 144 CLERKENWELL ROAD

Location
 LONDON, UK

Status

Project No.
 191

Drawing Title
 EX. FOURTH AND FIFTH FLOOR

Drawing No.

Residential Use

GA 102

Date	Scale @ A1	Rev
20/09/2016	1:50	

The above drawings, specifications, ideas, designs and arrangements represented are and shall remain the property of the Project Architect. No part thereof shall be copied, disclosed to others or used in connection with any other work or project other than the specific project they have been prepared and developed for, without written consent of the Project Architect.

All dimensions are in Millimeters, unless otherwise stated.



Drawing not for construction. Do not scale from drawing. All measurements to be verified on site. Any discrepancies to be reported to the Project Architect before any work commences.

Client
 Grant and Boyd Ltd.

Contact:
 Tel:
 Email:

Project Architect
 Fourfoursixsix

Contact: Daniel Welham
 Tel: 0207 690 4466
 Email: dwelham@fourfoursixsix.com

 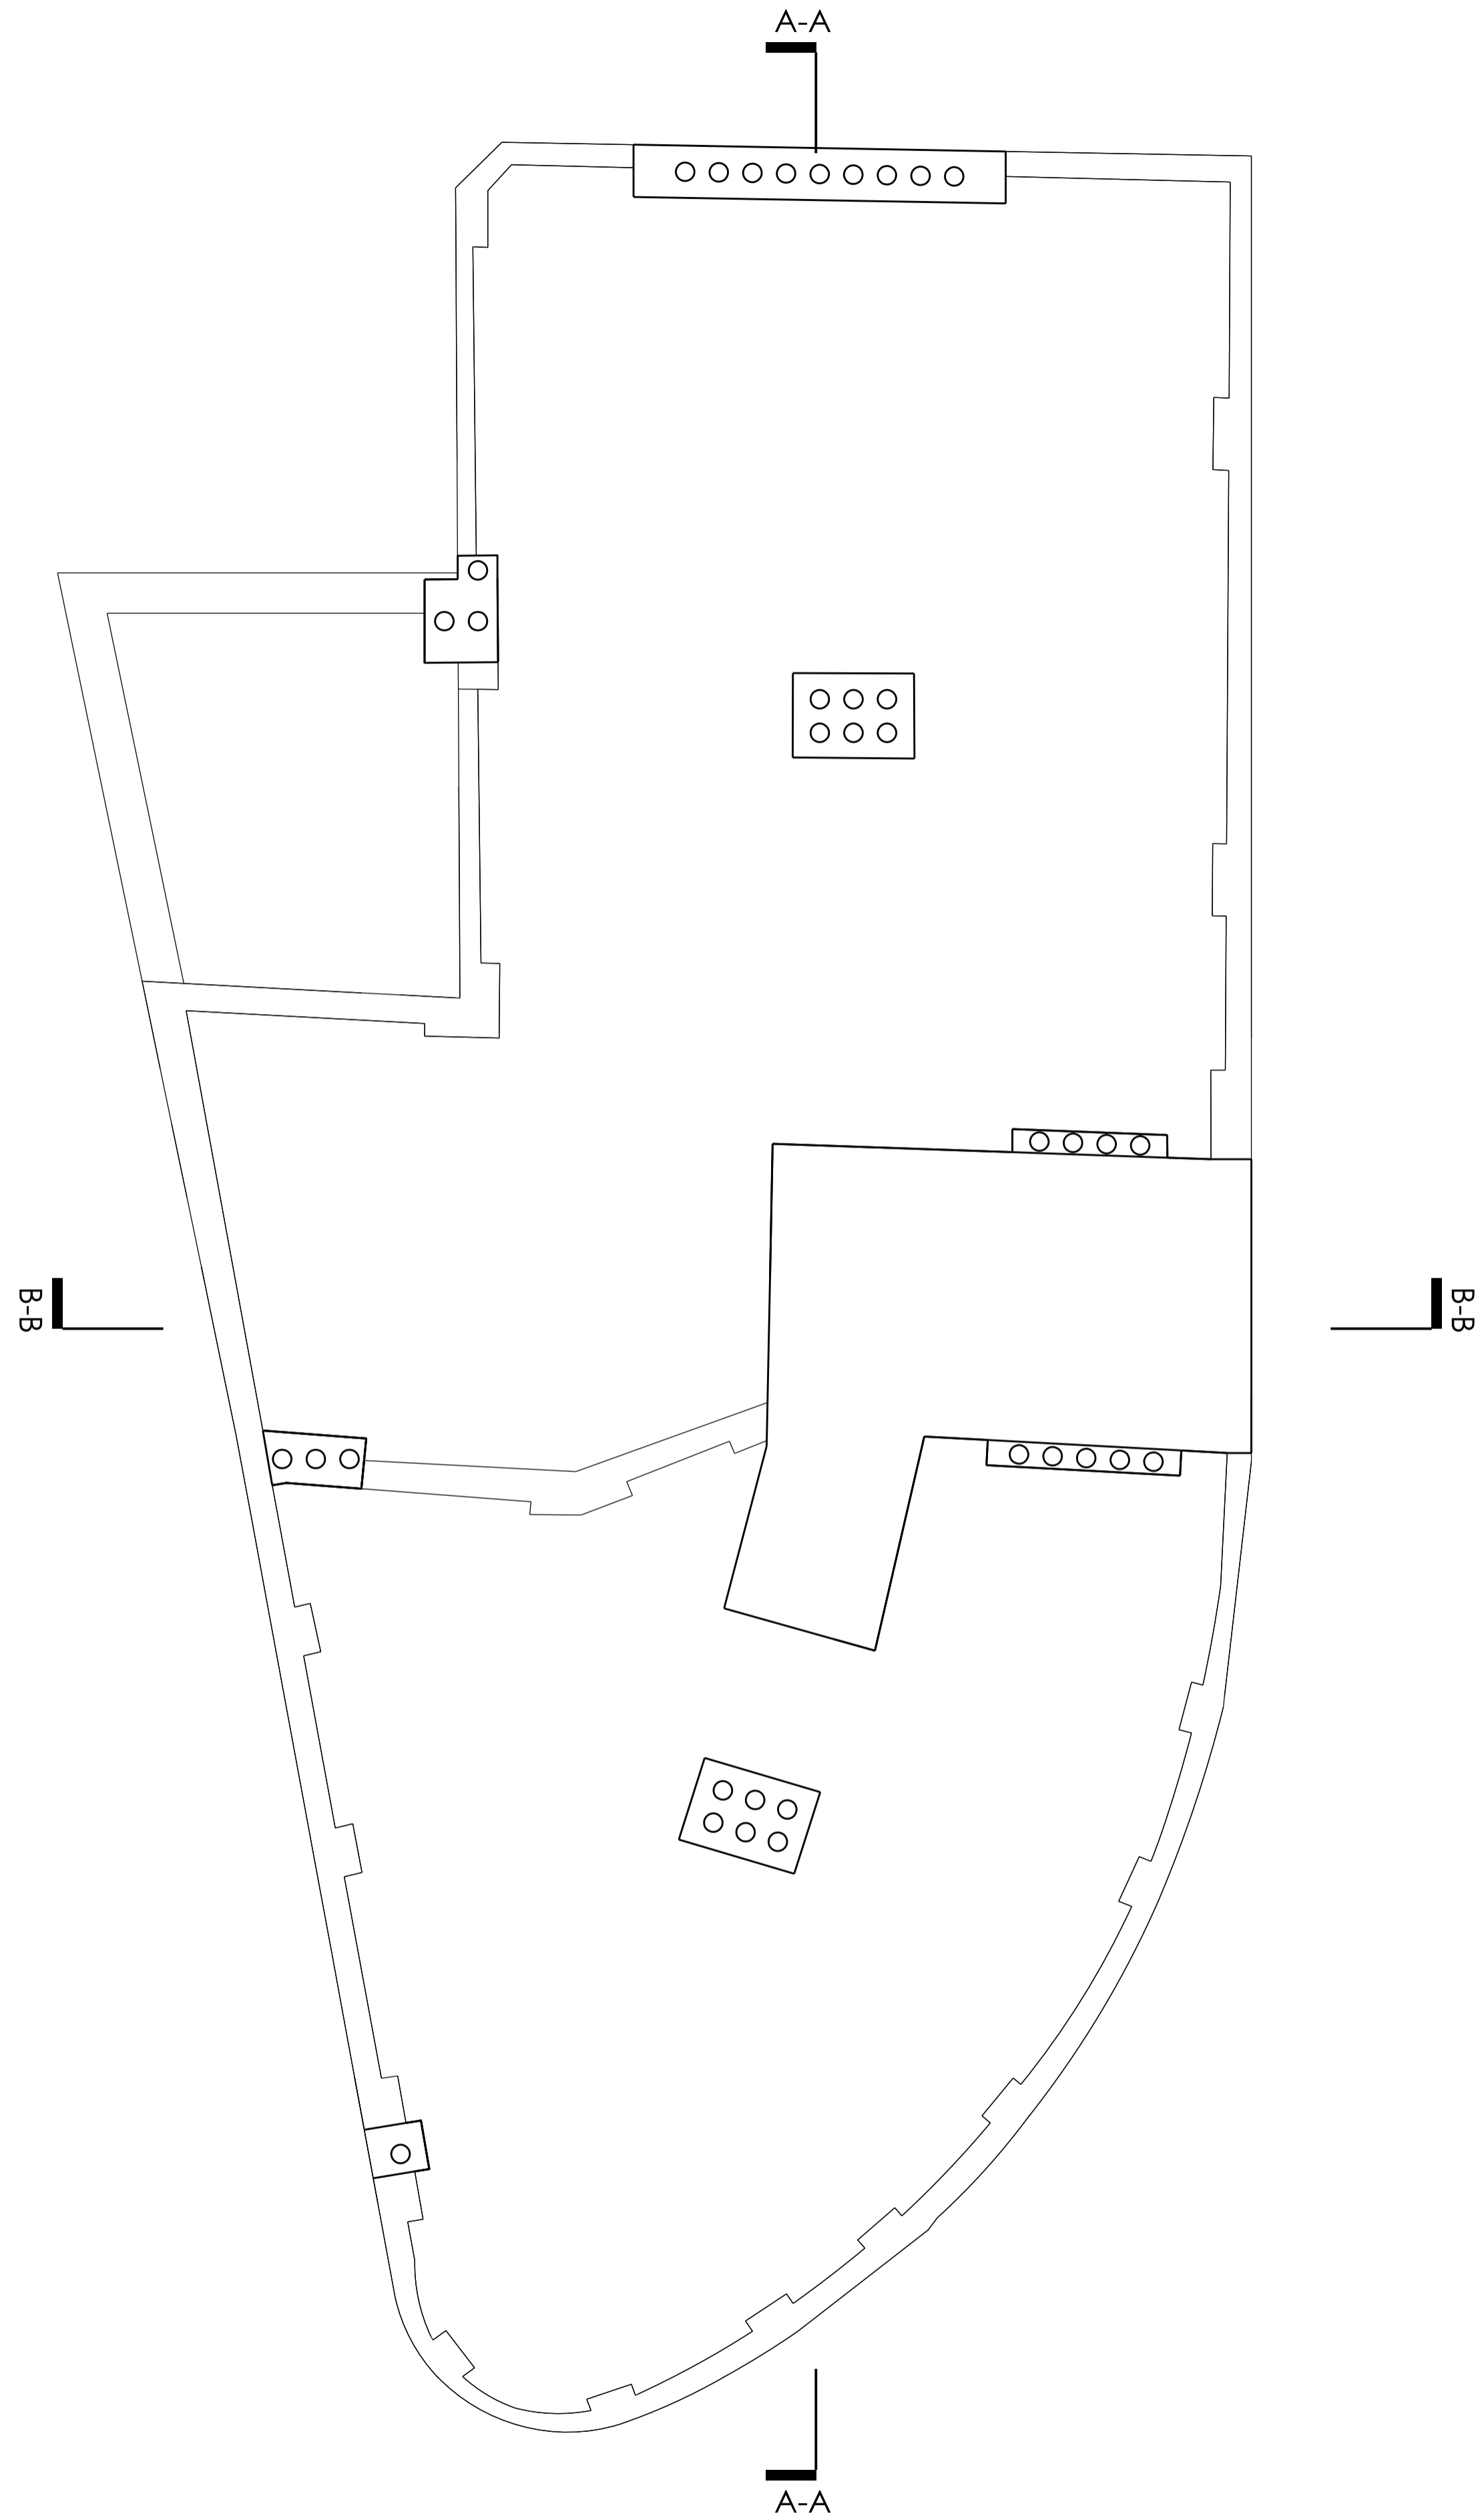

Rev	Description	Date	By	Ch
A				
B				
C				
D				
E				
F				
G				
H				
I				
J				
K				

Project
 144 CLERKENWELL ROAD

Location
 LONDON, UK

Status

Project No.
 191

Drawing Title
 EX. ROOF PLAN

Drawing No.

GA 103

Date	Scale @ A1	Rev
20/09/2016	1:50	

The above drawings, specifications, ideas, designs and arrangements represented are and shall remain the property of the Project Architect. No part thereof shall be copied, disclosed to others or used in connection with any other work or project other than the specific project they have been prepared and developed for, without written consent of the Project Architect.

All dimensions are in Millimeters, unless otherwise stated.



Drawing not for construction. Do not scale from drawing. All measurements to be verified on site. Any discrepancies to be reported to the Project Architect before any work commences.

Client
 Grant and Boyd Ltd.

Contact:
 Tel:
 Email:

Project Architect
 Fourfoursixsix

Contact: Daniel Welham
 Tel: 0207 490 4466
 Email: dwelham@fourfoursixsix.com

 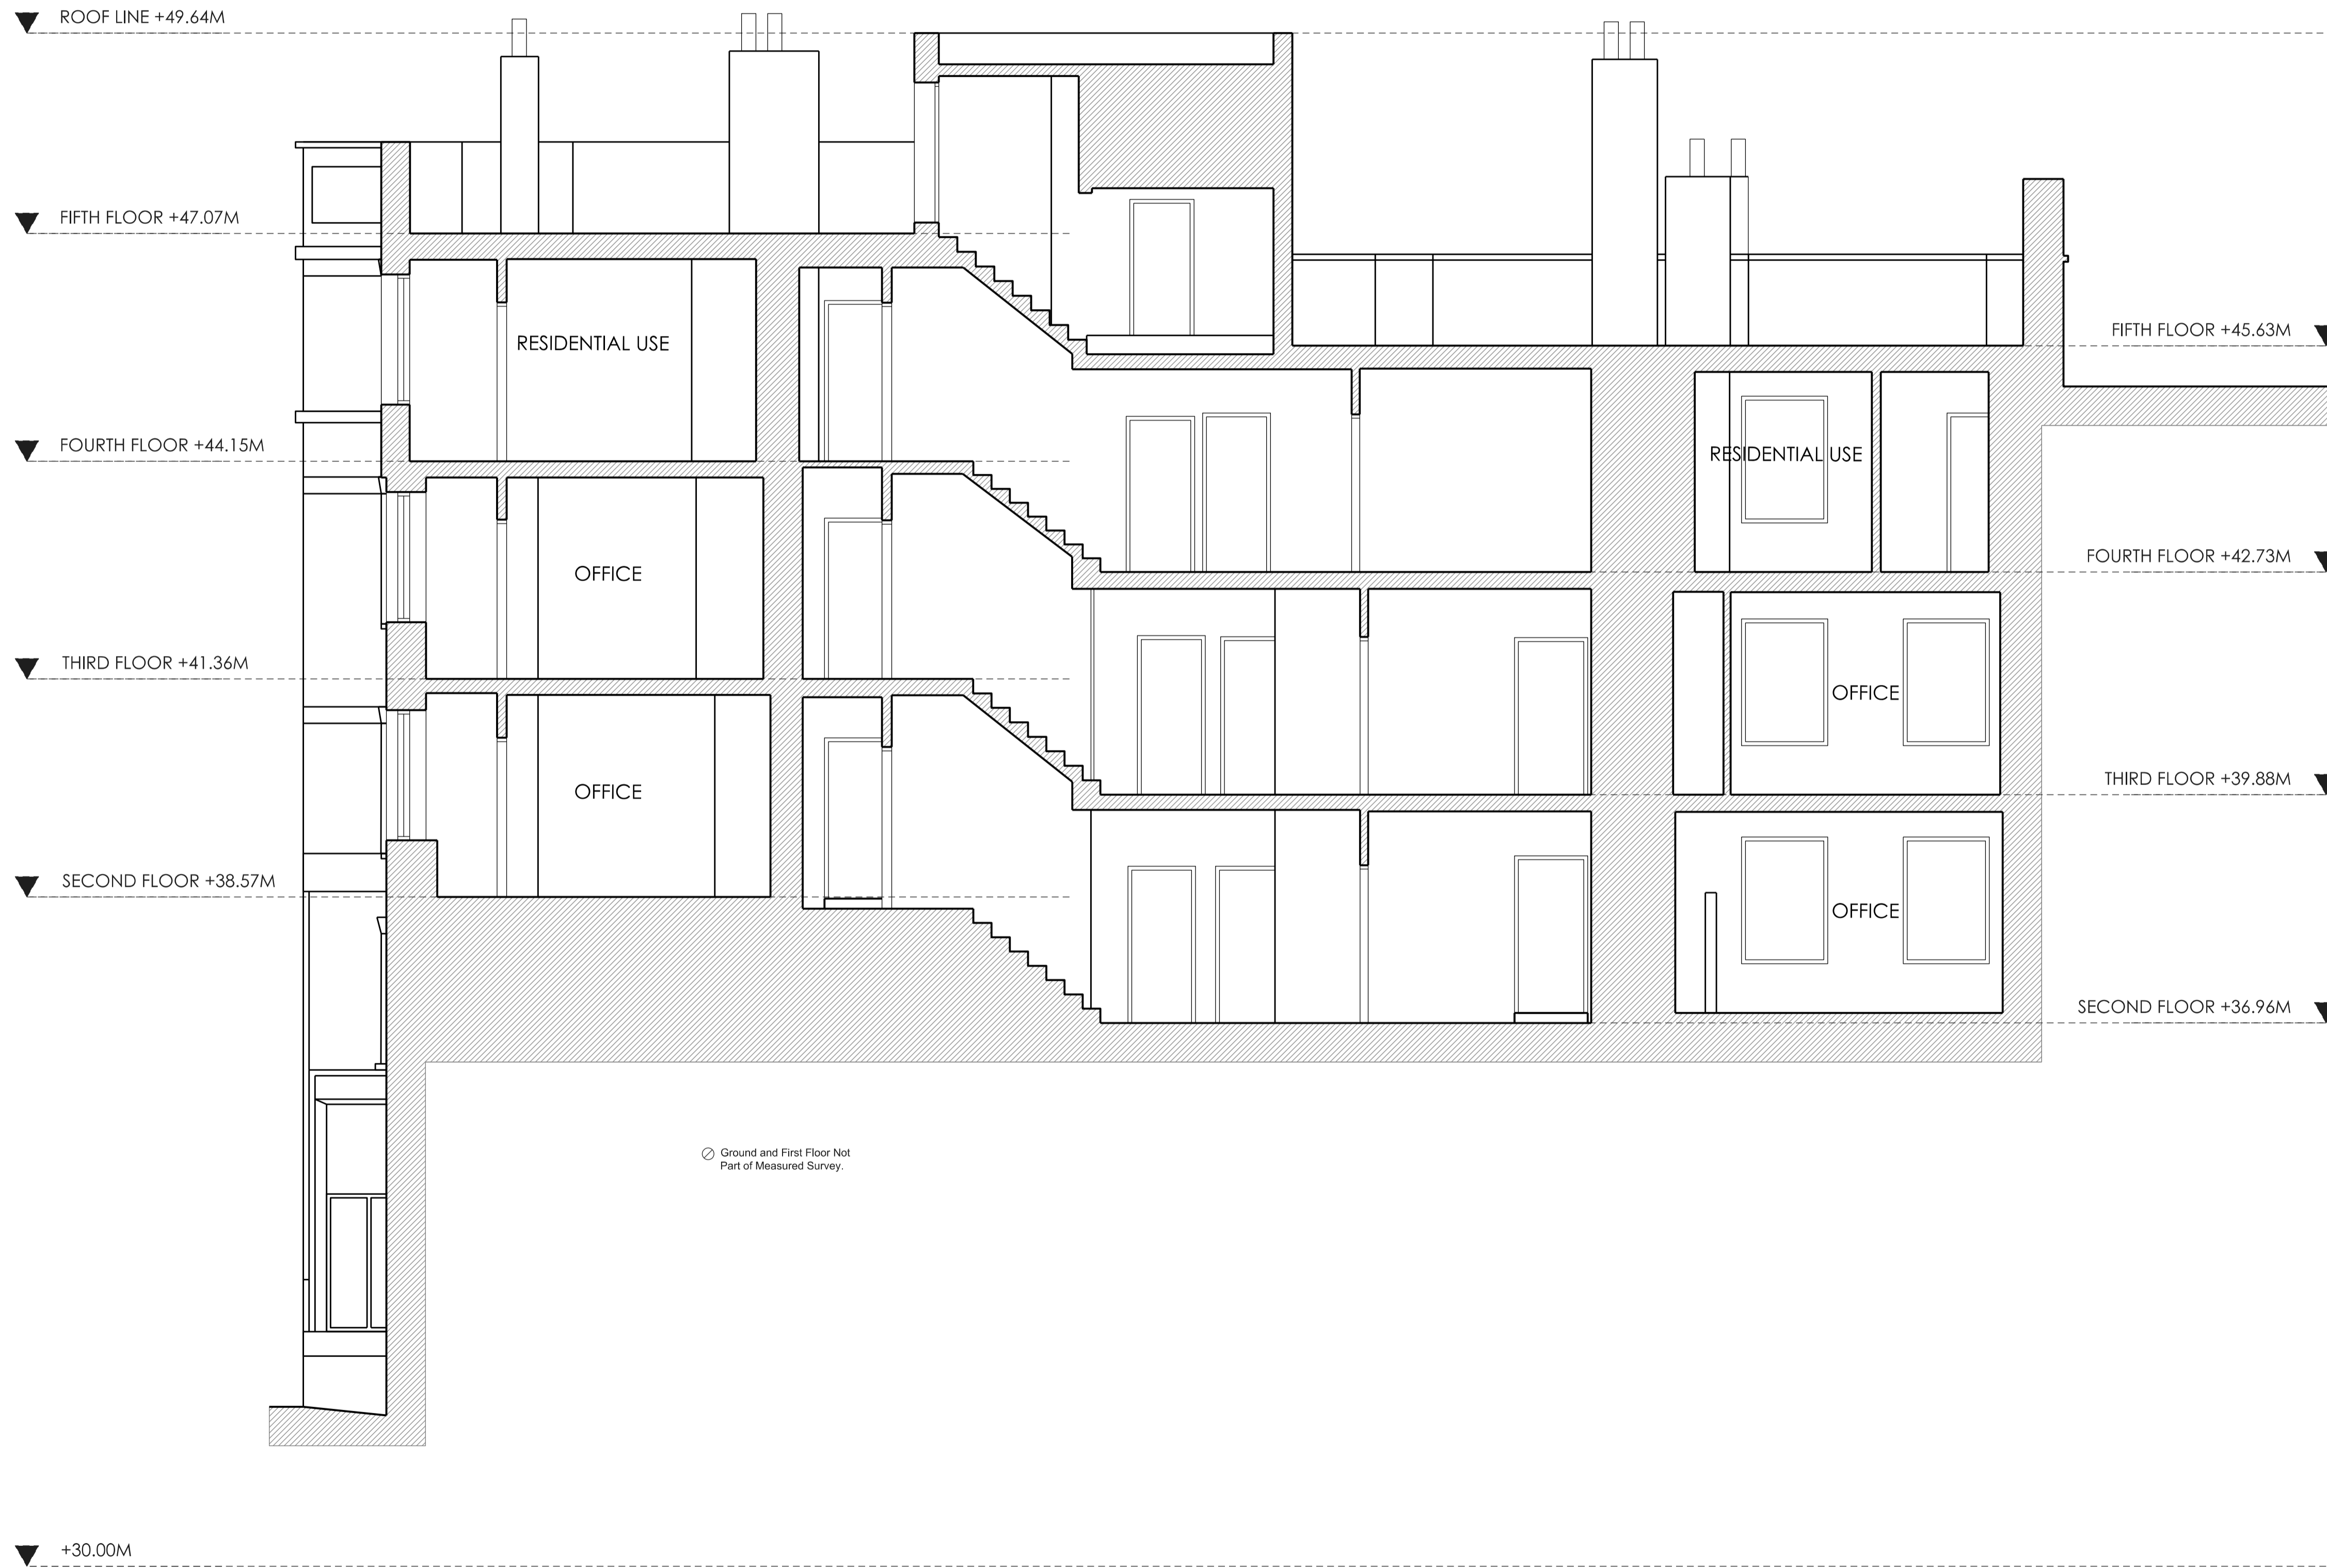

Rev	Description	Date	By	Ch
A				
B				
C				
D				
E				
F				
G				
H				
I				
J				
K				

Project
 144 CLERKENWELL ROAD

Location
 LONDON, UK

Status

Project No.
 191

Drawing Title
 EX. SECTION A-A

Drawing No.

GA 110

Date	Scale @ A1	Rev
20/09/2016	1:50	

The above drawings, specifications, ideas, designs and arrangements represented are and shall remain the property of the Project Architect. No part thereof shall be copied, disclosed to others or used in connection with any other work or project other than the specific project they have been prepared and developed for, without written consent of the Project Architect.

All dimensions are in Millimeters, unless otherwise stated.



Drawing not for construction. Do not scale from drawing. All measurements to be verified on site. Any discrepancies to be reported to the Project Architect before any work commences.

Client
 Grant and Boyd Ltd.

Contact:
 Tel:
 Email:

Project Architect
 Fourfoursixsix

Contact: Daniel Welham
 Tel: 0207 490 4466
 Email: dwelham@fourfoursixsix.com

 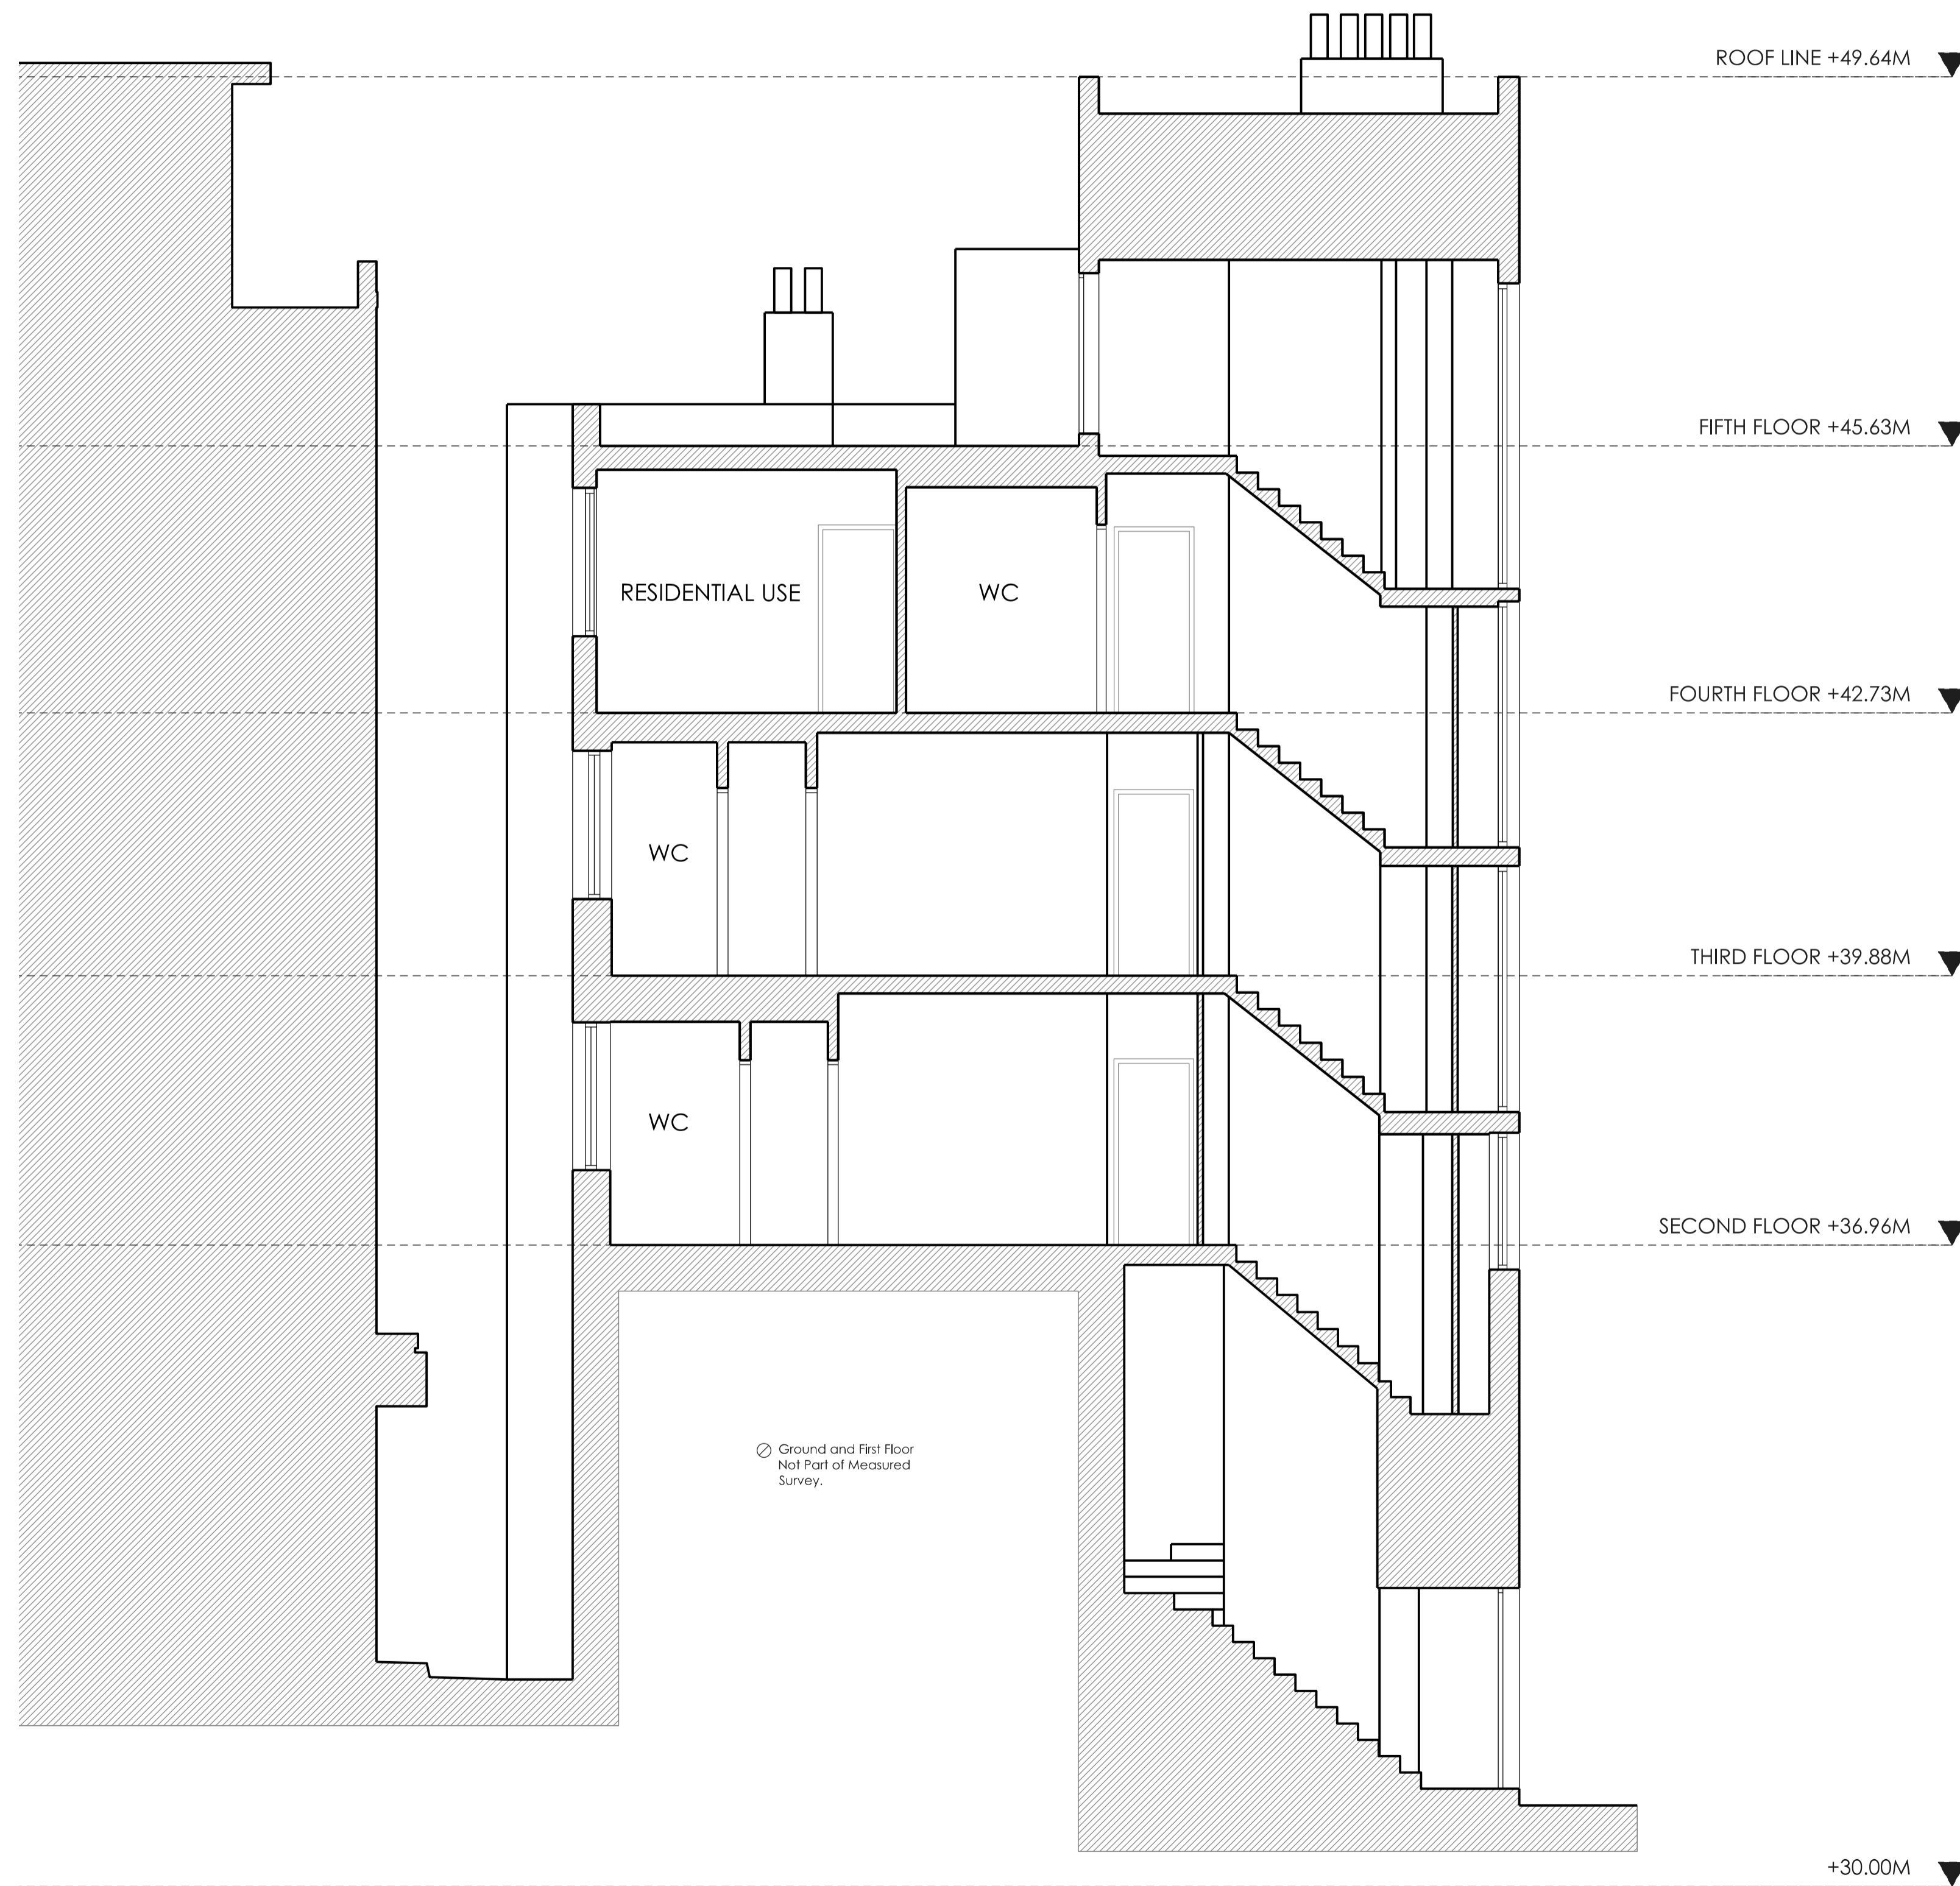

Rev	Description	Date	By	Ch
A				
B				
C				
D				
E				
F				
G				
H				
I				
J				
K				

Project
 144 CLERKENWELL ROAD

Location
 LONDON, UK

Status

Project No.
 191

Drawing Title
 EX. SECTION B-B

Drawing No.

GA 111

Date	Scale @ A1	Rev
20/09/2016	1:50	