43 St John Street 16 Sukhumvit 21 London EC1M 4AN Bangkok 10110 +44 [0] 20 7690 4466 +66 [0] 840 99 5000

The above drawings, specifications, ideas, designs and arrangements represented are and shall remain the property of the Project Architect. No part there of shall be copied disclosed to others or used in connection with any other work or project other than the specific project they have been prepared and developed for, without written consent of the Project Architect.

All dimensions are in Millimeters, unless otherwise stated.

Drawing not for construction. Do not scale from drawing. All measurements to be verified on site. Any discrepancies to be reported to the Project Architect before any work commences.

Client

Grant and Boyd Ltd.

Contact: Tel: Email:

Project Architect

Fourfoursixsix

Contact: Daniel Welham
Tel: 0207 690 4466
Email: dwelham@fourfoursixsix.com



Rev	Description	Date	Ву	Ch
Α				
В				
С				
D				
Е				
F				
G				
Н				
I				
J				
K				
Pro	oject			

144 CLERKENWELL ROAD

Location

LONDON, UK

Status

Project No.

191 Drawing Title


PROPOSED GROUND FLOOR

Drawing No.

A Use Classes



Scale @ A0 20/09/2016 1:25

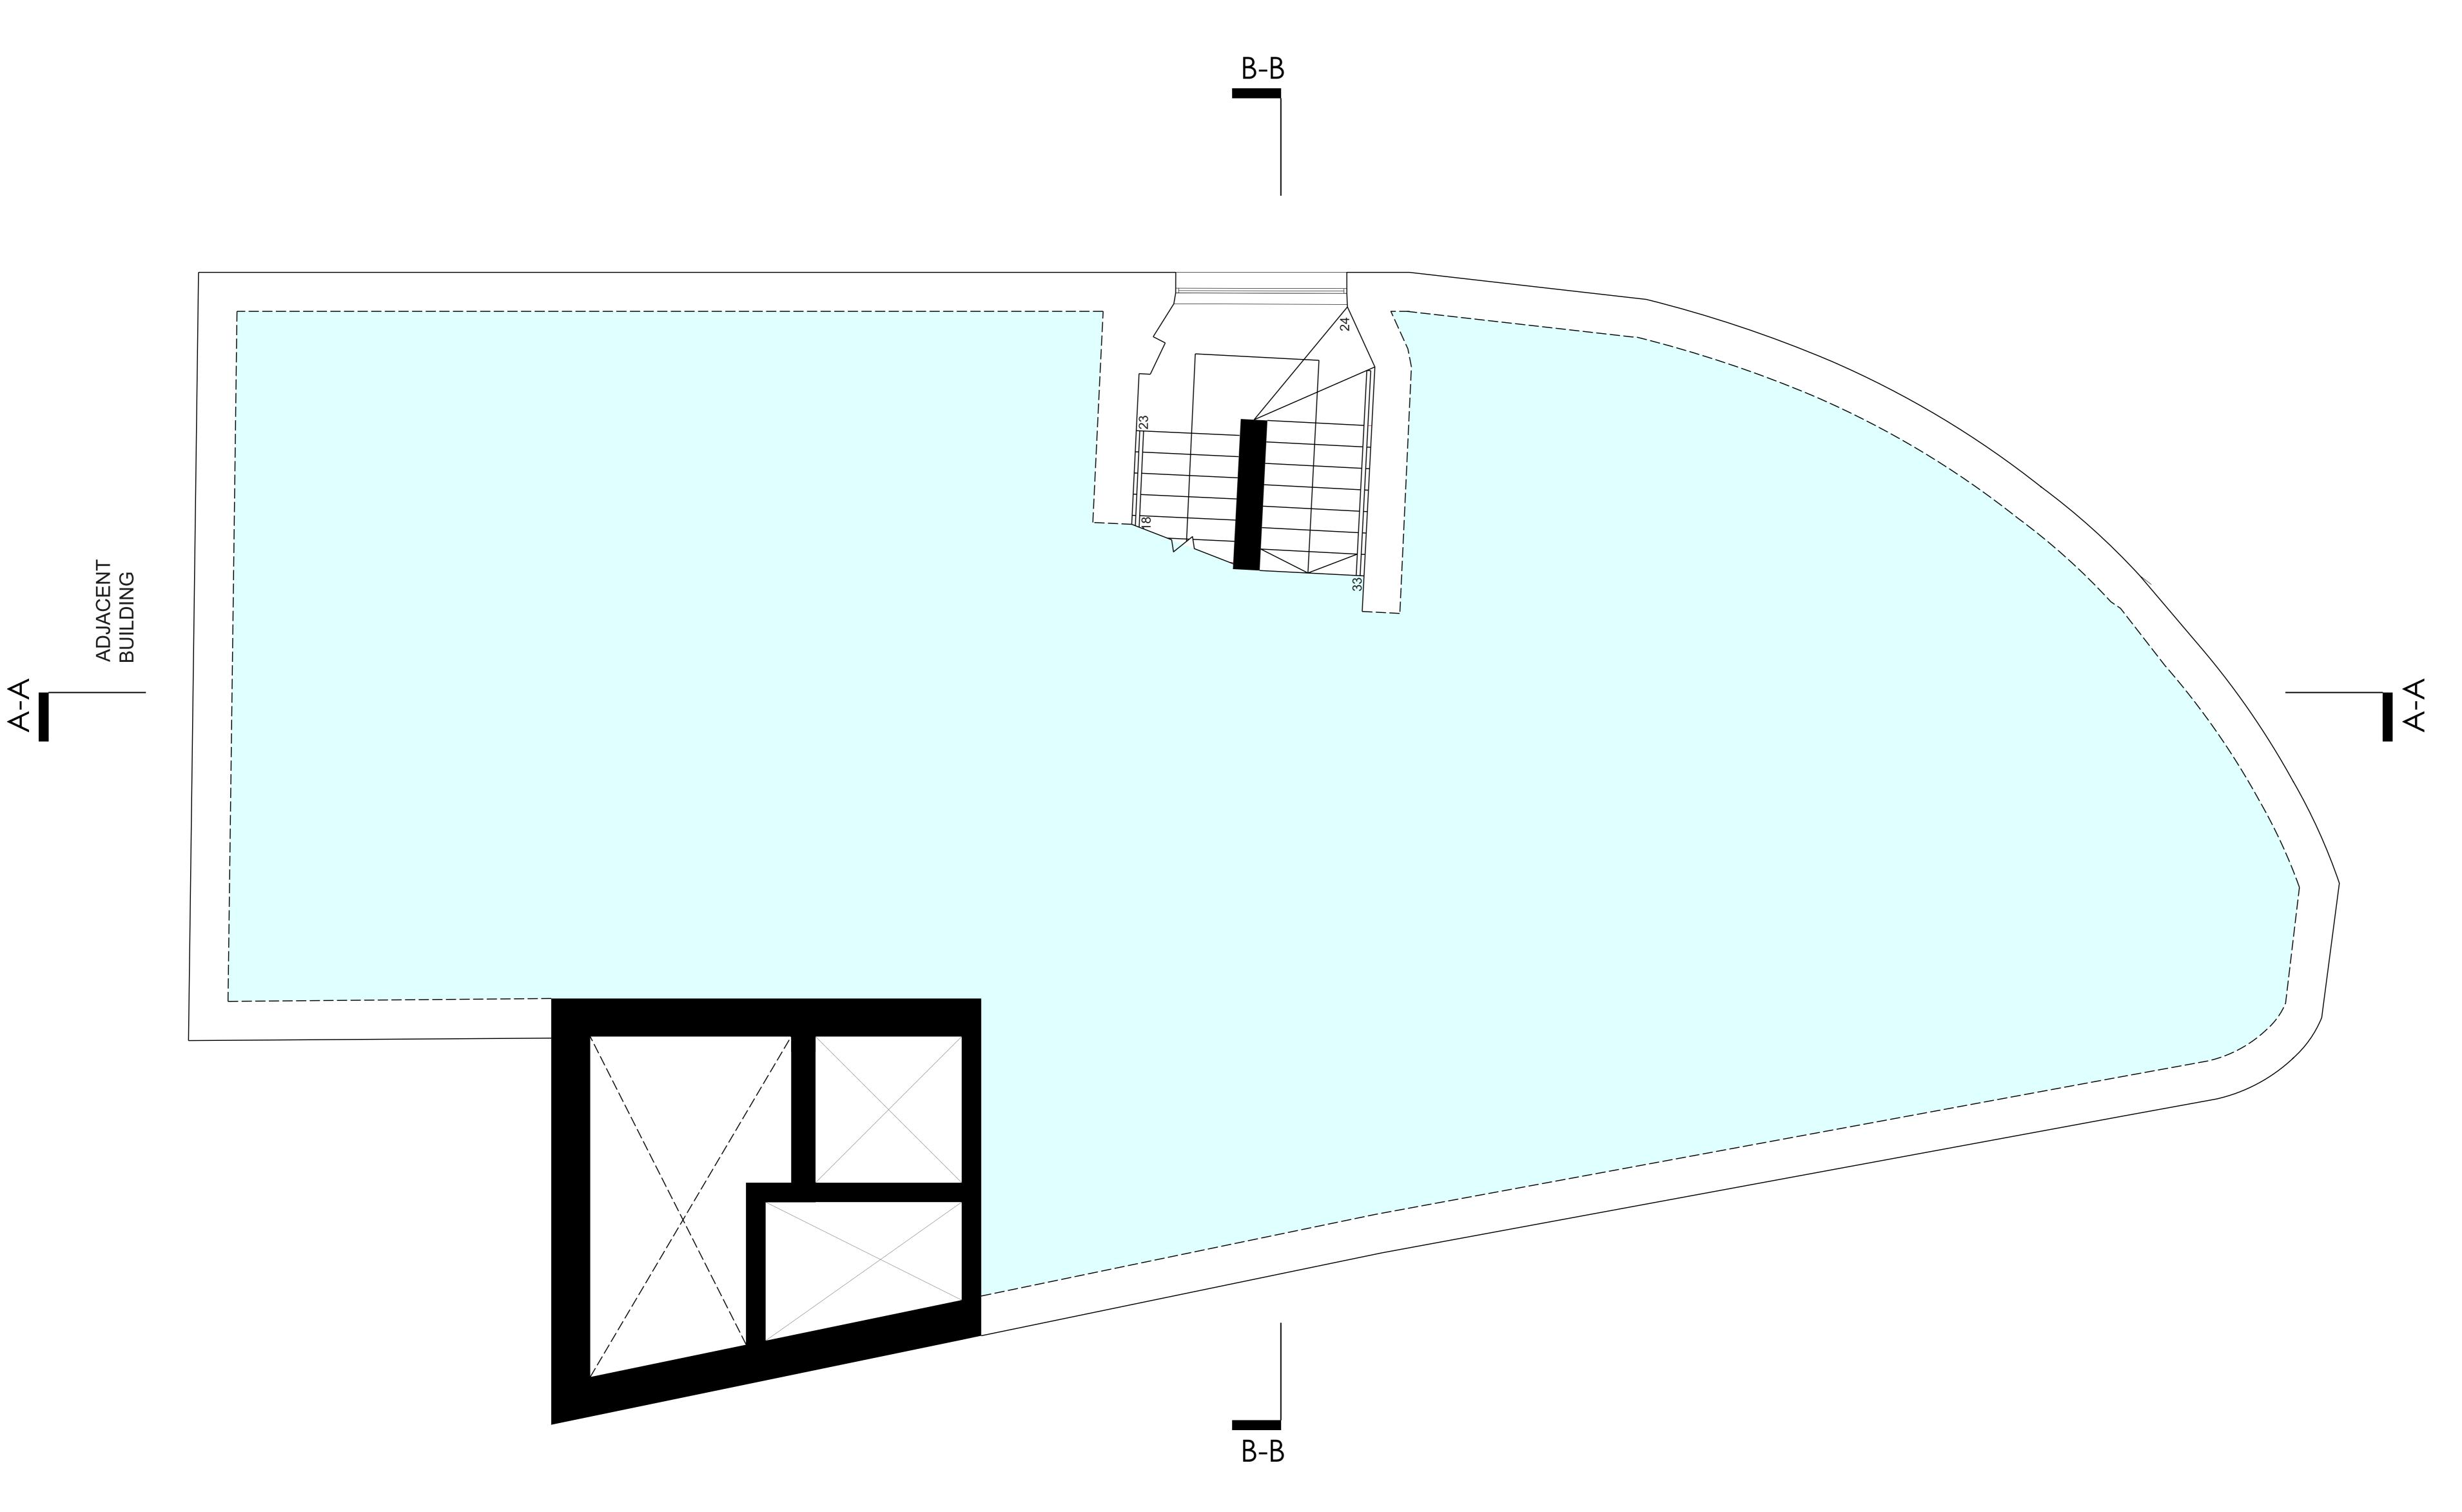

43 St John Street 16 Sukhumvit 21 London EC1M 4AN Bangkok 10110 +44 [0] 20 7690 4466 +66 [0] 840 99 5000

The above drawings, specifications, ideas, designs and arrangements represented are and shall remain the property of the Project Architect. No part there of shall be copied disclosed to others or used in connection with any other work or project other than the specific project they have been prepared and developed for, without written consent of the Project Architect.

All dimensions are in Millimeters, unless otherwise stated.

Drawing not for construction. Do not scale from drawing. All measurements to be verified on site. Any discrepancies to be reported to the Project Architect before any work commences.

Client

Grant and Boyd Ltd.

Contact: Tel: Email:

Project Architect

Fourfoursixsix

Contact: Daniel Welham
Tel: 0207 690 4466
Email: dwelham@fourfoursixsix.com

Rev	Description	Date	Ву	Ch
Α				
В				
С				
D				
Е				
F				
G				
Н				
I				
J				
K				
Pro	oject			

144 CLERKENWELL ROAD

Location

LONDON, UK

Status

A Use Classes


Project No. 191

Drawing Title

PROPOSED FIRST FLOOR

Drawing No.

Scale @ A0 20/09/2016 1:25

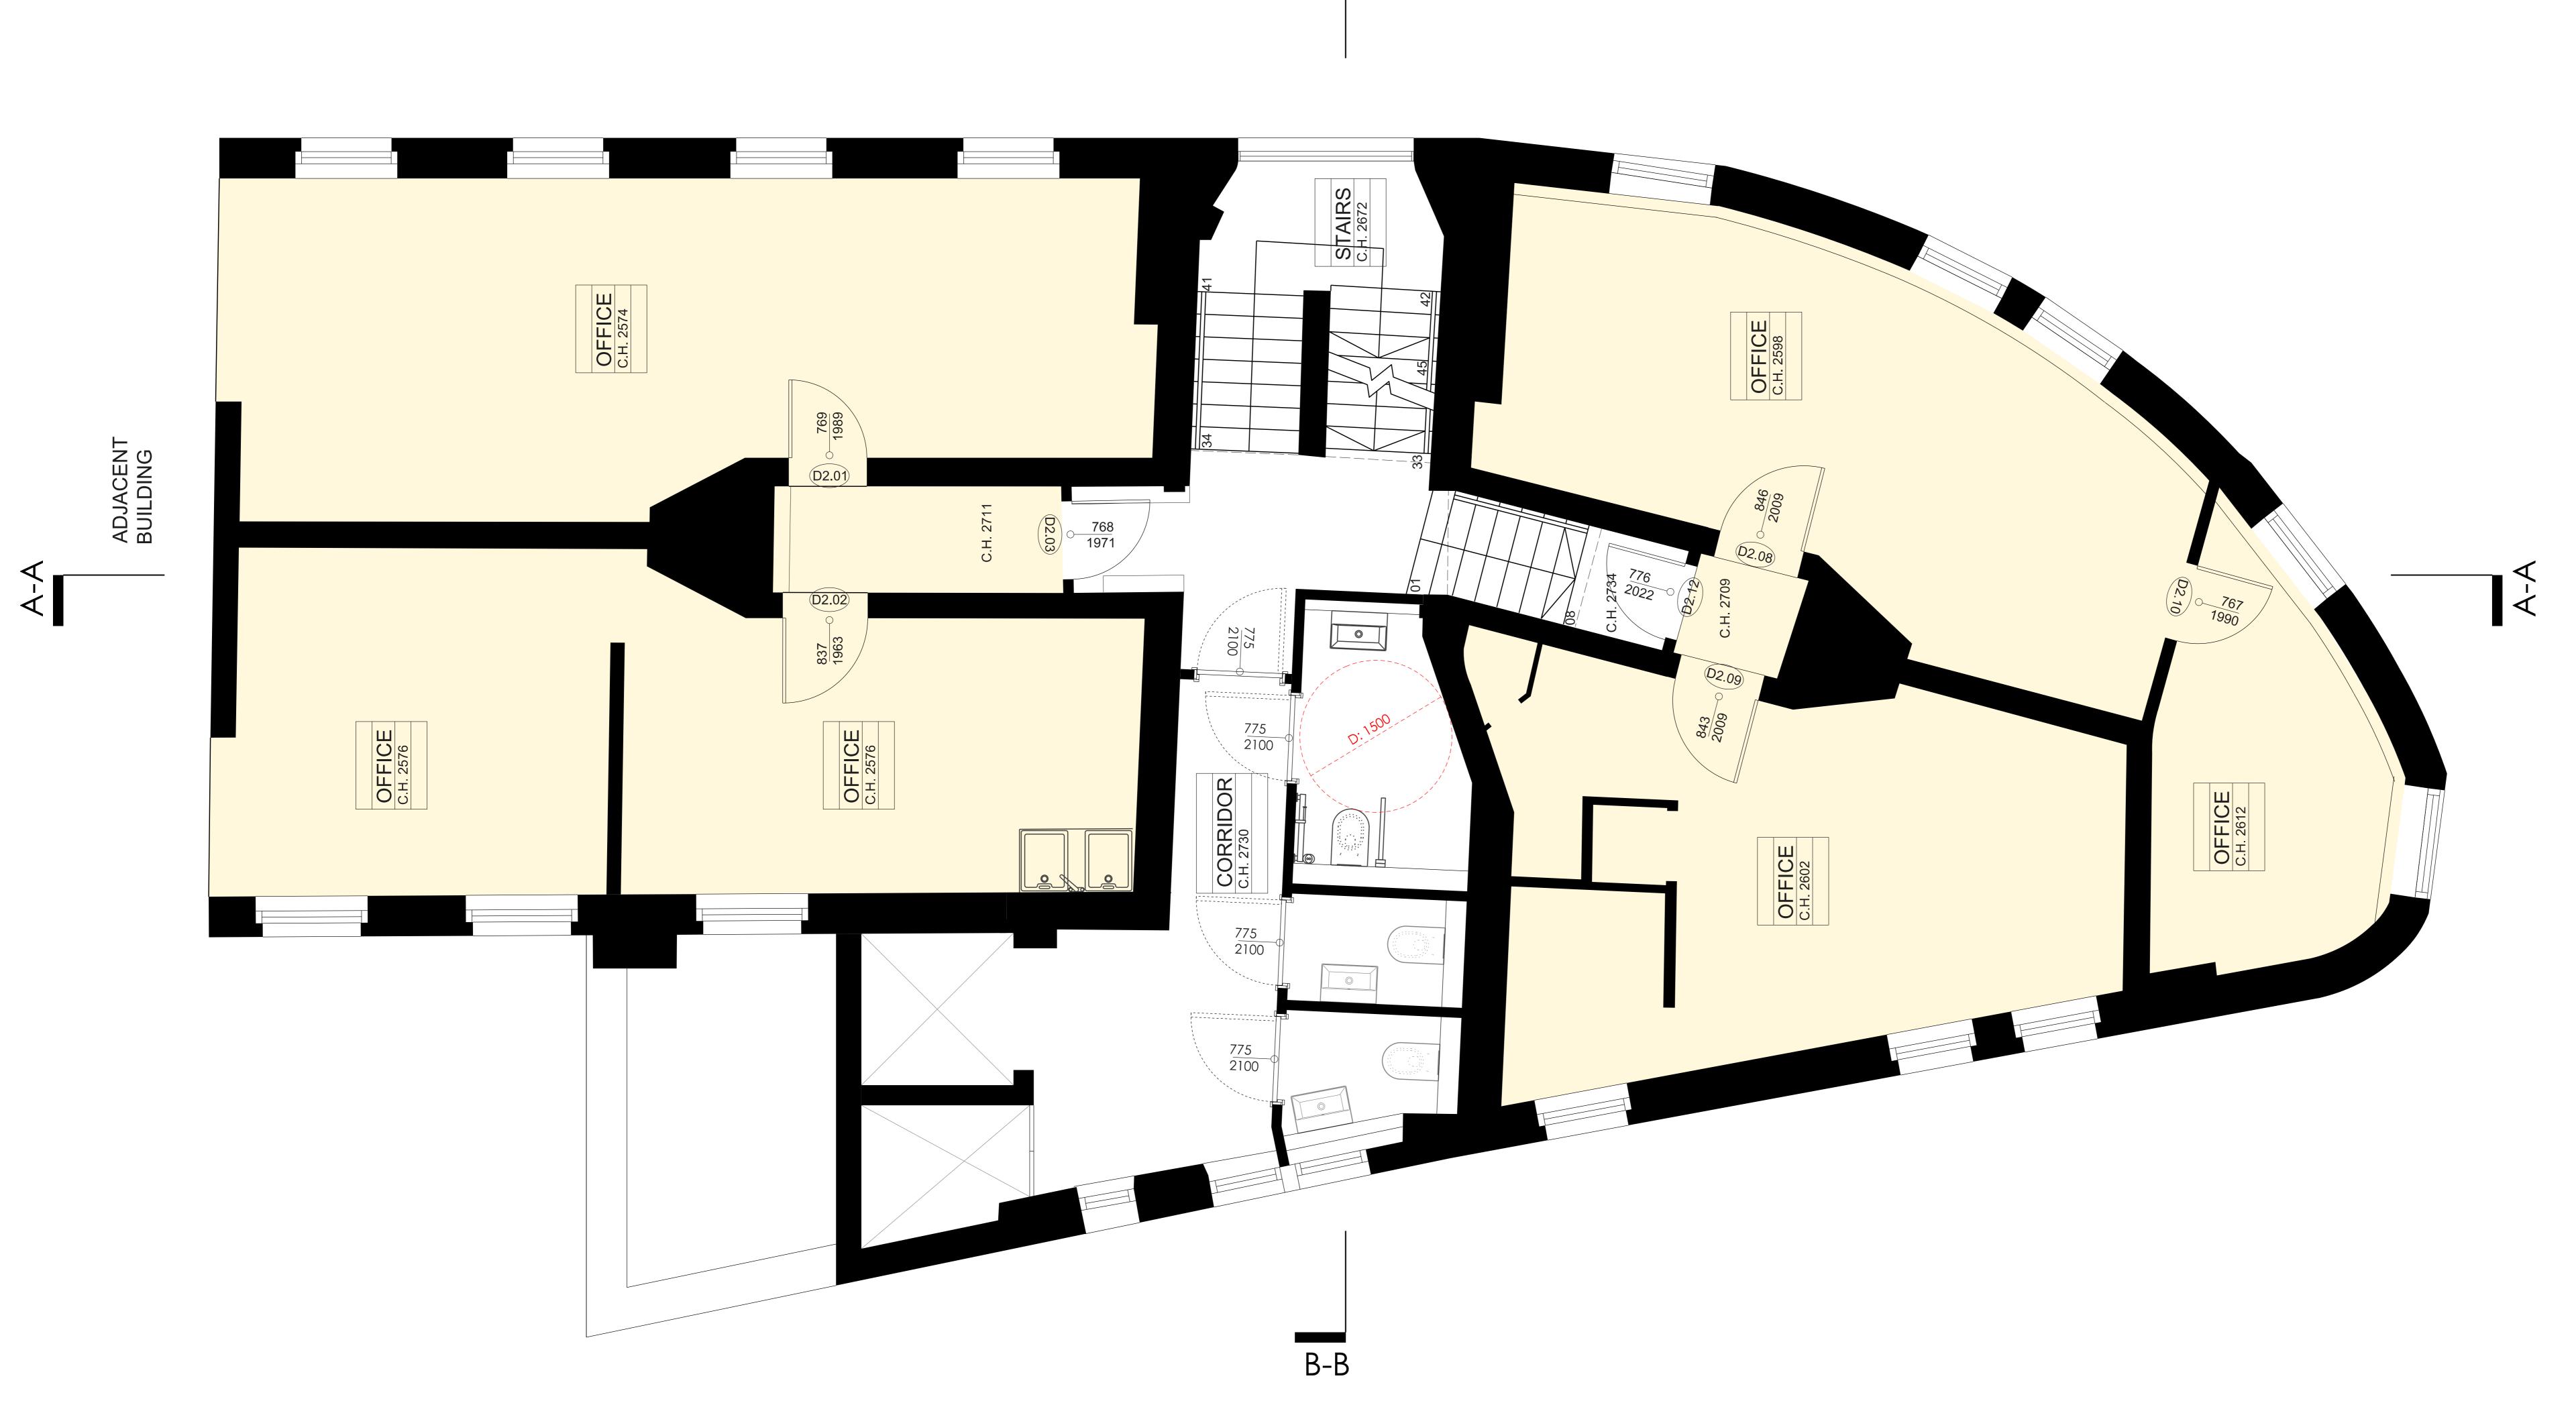

B-B

B1 Office Use

fourfoursixsix

43 St John Street 16 Sukhumvit 21 London EC1M 4AN Bangkok 10110 +44 [0] 20 7690 4466 +66 [0] 840 99 5000

The above drawings, specifications, ideas, designs and arrangements represented are and shall remain the property of the Project Architect. No part there of shall be copied disclosed to others or used in connection with any other work or project other than the specific project they have been prepared and developed for, without written consent of the Project Architect.

All dimensions are in Millimeters, unless otherwise stated.

Drawing not for construction. Do not scale from drawing. All measurements to be verified on site. Any discrepancies to be reported to the Project Architect before any work commences.

Client


Grant and Boyd Ltd.

Contact: Tel: Email:

Project Architect

Fourfoursixsix

Contact: Daniel Welham
Tel: 0207 690 4466
Email: dwelham@fourfoursixsix.com

 

Rev	Description	Date	Ву	Ch
Α				
В				
С				
D				
E				
F				
G				
Н				
I				
J				
K				
Pro	oject			

144 CLERKENWELL ROAD

Location

LONDON, UK

Status

Project No. 191

Drawing Title

PROPOSED SECOND FLOOR

Drawing No.



Date Scale @ A0 20/09/2016 1:25

STAIRS C.H. 2613 **OFFICE**C.H. 2599 ADJACENT BUILDING 614 1987 **OFFICE**C.H. 2588 CORRIDOR C.H. 2638 B-B

B-B

B1 Office Use

fourfoursixsix

43 St John Street 16 Sukhumvit 21 London EC1M 4AN Bangkok 10110 +44 [0] 20 7690 4466 +66 [0] 840 99 5000

The above drawings, specifications, ideas, designs and arrangements represented are and shall remain the property of the Project Architect. No part there of shall be copied disclosed to others or used in connection with any other work or project other than the specific project they have been prepared and developed for, without written consent of the Project Architect.

All dimensions are in Millimeters, unless otherwise stated.

Drawing not for construction. Do not scale from drawing. All measurements to be verified on site. Any discrepancies to be reported to the Project Architect before any work commences.

Client

Grant and Boyd Ltd.


Contact: Tel: Email:

Project Architect

Fourfoursixsix

Contact: Daniel Welham
Tel: 0207 690 4466
Email: dwelham@fourfoursixsix.com

:maii: aweinam@fourfoursixsix.com

 

Rev	Description	Date	Ву	Ch
Α				
В				
С				
D				
Е				
F				
G				
Н				
I				
J				
K				
Pro	oject			

144 CLERKENWELL ROAD

Location

LONDON, UK

Status

Project No. 191


Drawing Title

PROPOSED THIRD FLOOR

Drawing No.



Date Scale @ A0 20/09/2016 1:25

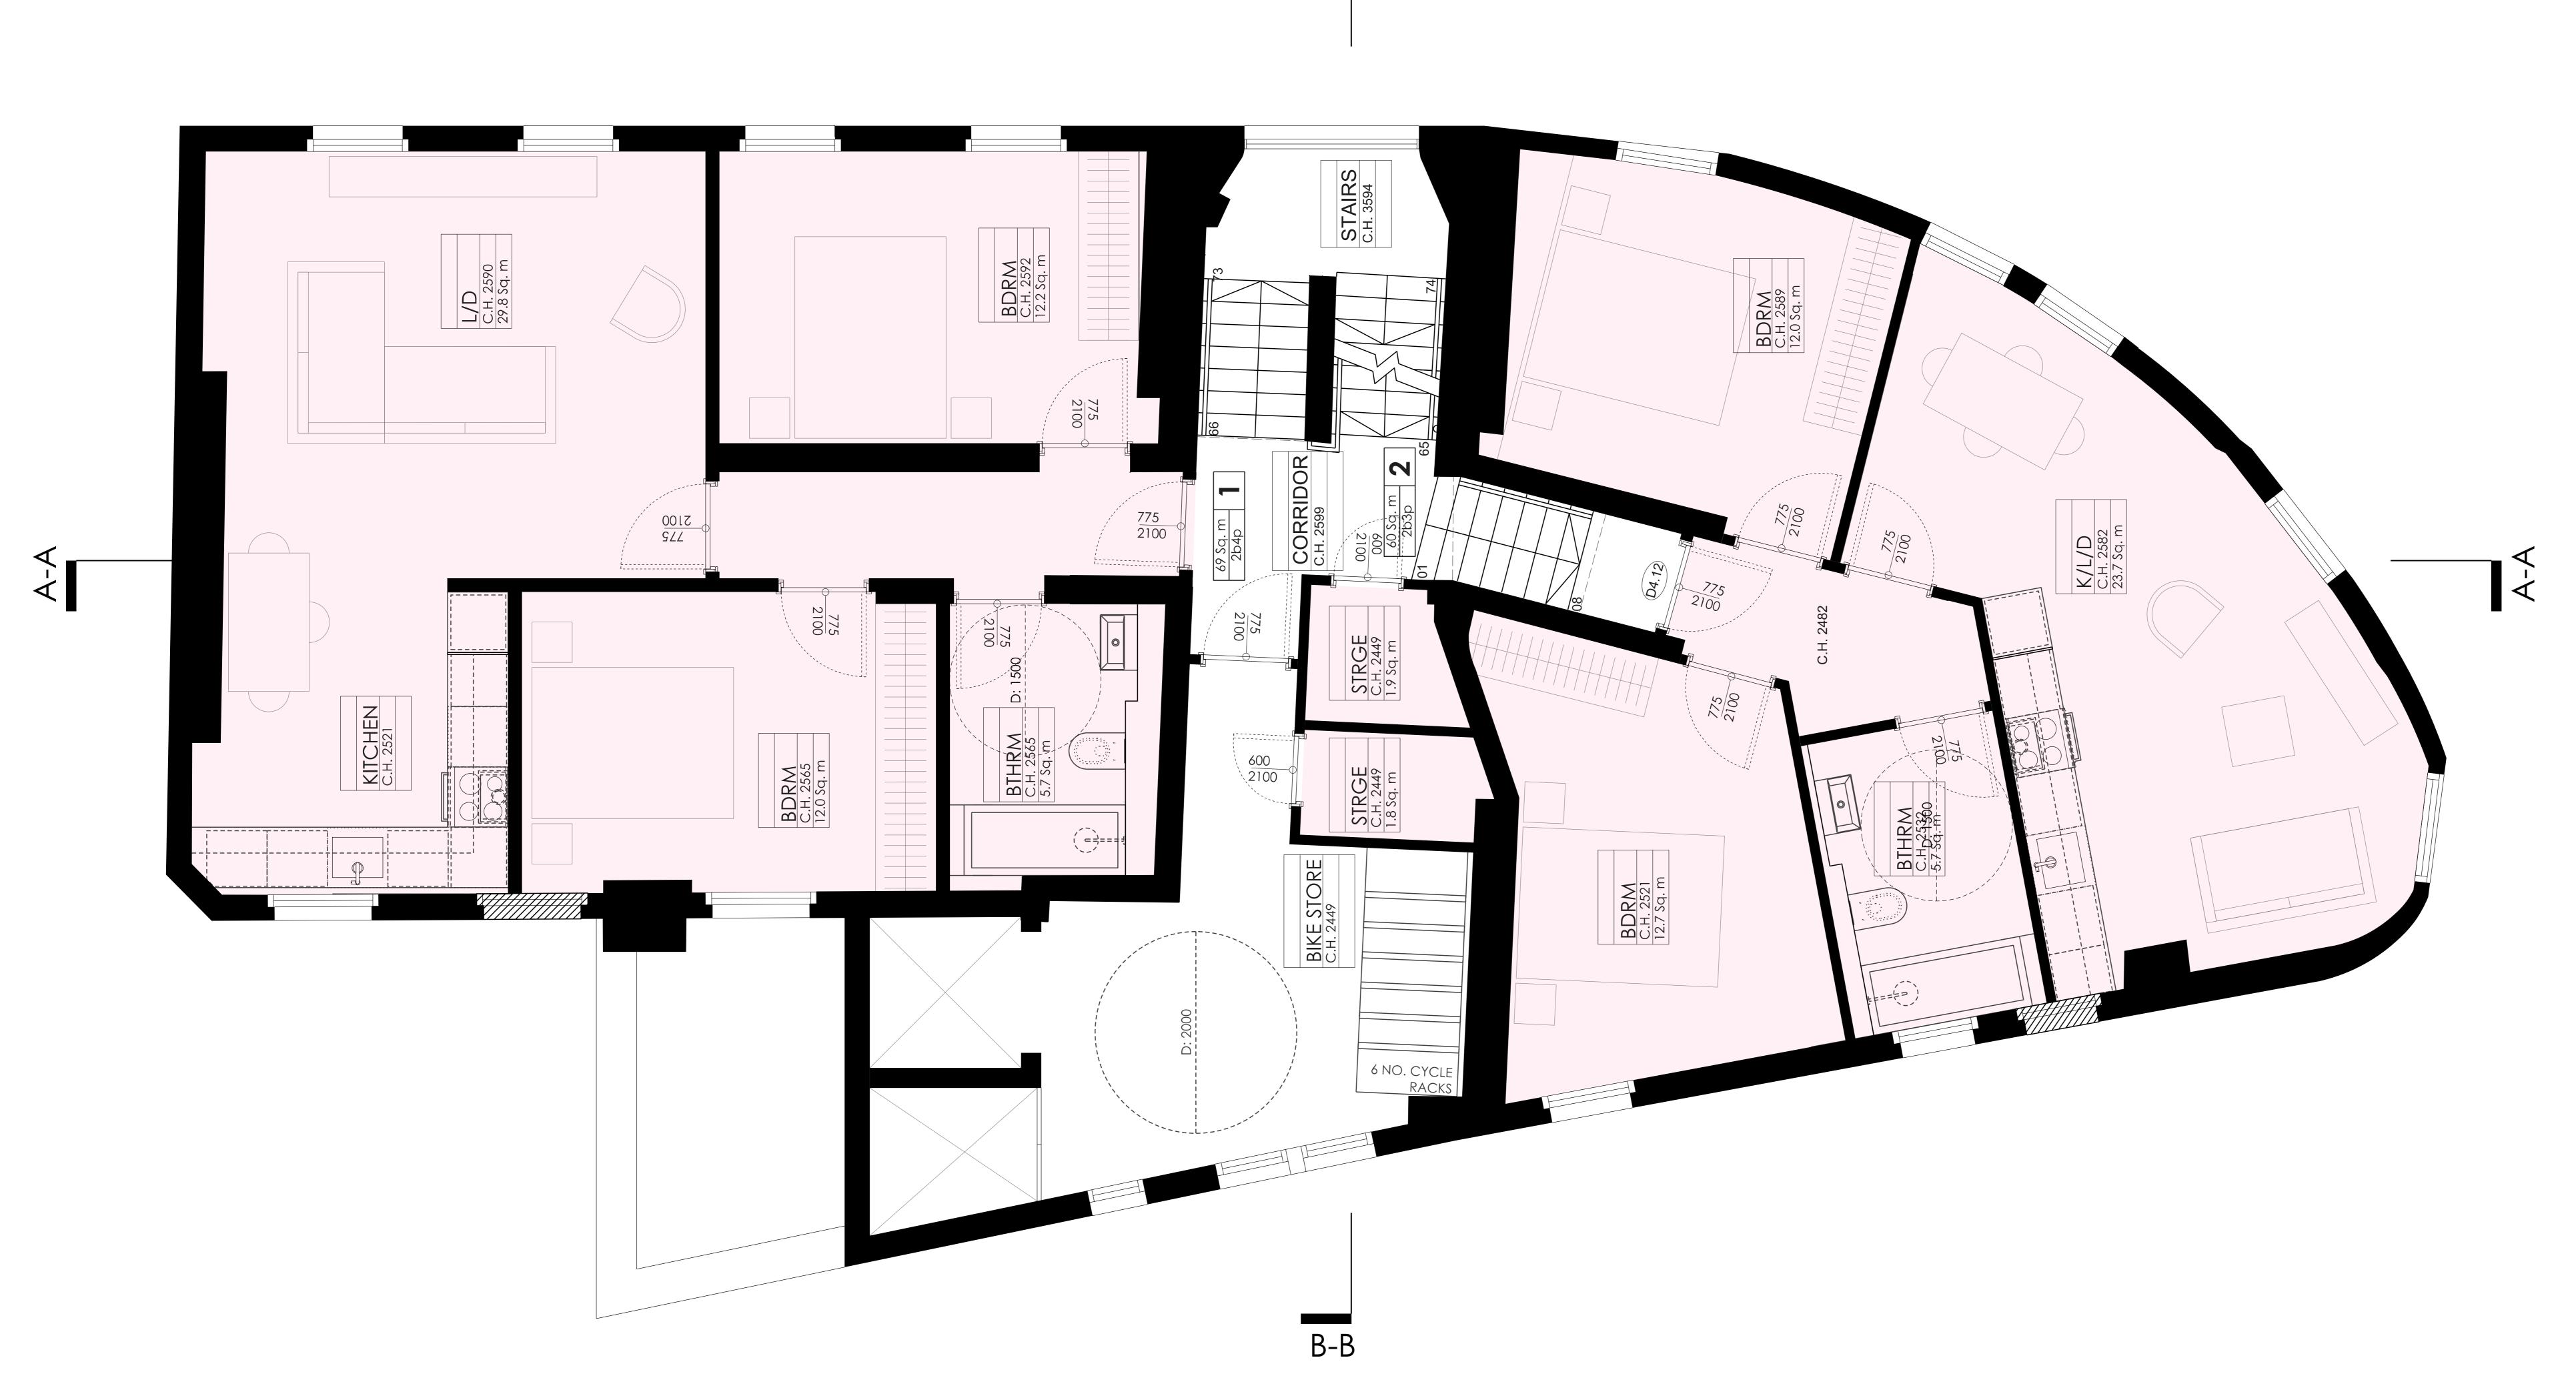

B-B

fourfoursixsix

43 St John Street 16 Sukhumvit 21 London EC1M 4AN Bangkok 10110 +44 [0] 20 7690 4466 +66 [0] 840 99 5000

The above drawings, specifications, ideas, designs and arrangements represented are and shall remain the property of the Project Architect. No part there of shall be copied disclosed to others or used in connection with any other work or project other than the specific project they have been prepared and developed for, without written consent of the Project Architect.

All dimensions are in Millimeters, unless otherwise stated.

Drawing not for construction. Do not scale from drawing. All measurements to be verified on site. Any discrepancies to be reported to the Project Architect before any work commences.

Client

Grant and Boyd Ltd.

Contact: Tel: Email:

Project Architect

Fourfoursixsix

Contact: Daniel Welham
Tel: 0207 690 4466
Email: dwelham@fourfoursixsix.com

Rev	Description	Date	Ву	Ch
Α				
В				
С				
D				
E				
F				
G				
Н				
I				
J				
K				
Pro	oject			

144 CLERKENWELL ROAD

Location

LONDON, UK

Status

Residential Use


Project No. 191

Drawing Title

PROPOSED FOURTH FLOOR

Drawing No.

Scale @ A0 20/09/2016 1:25

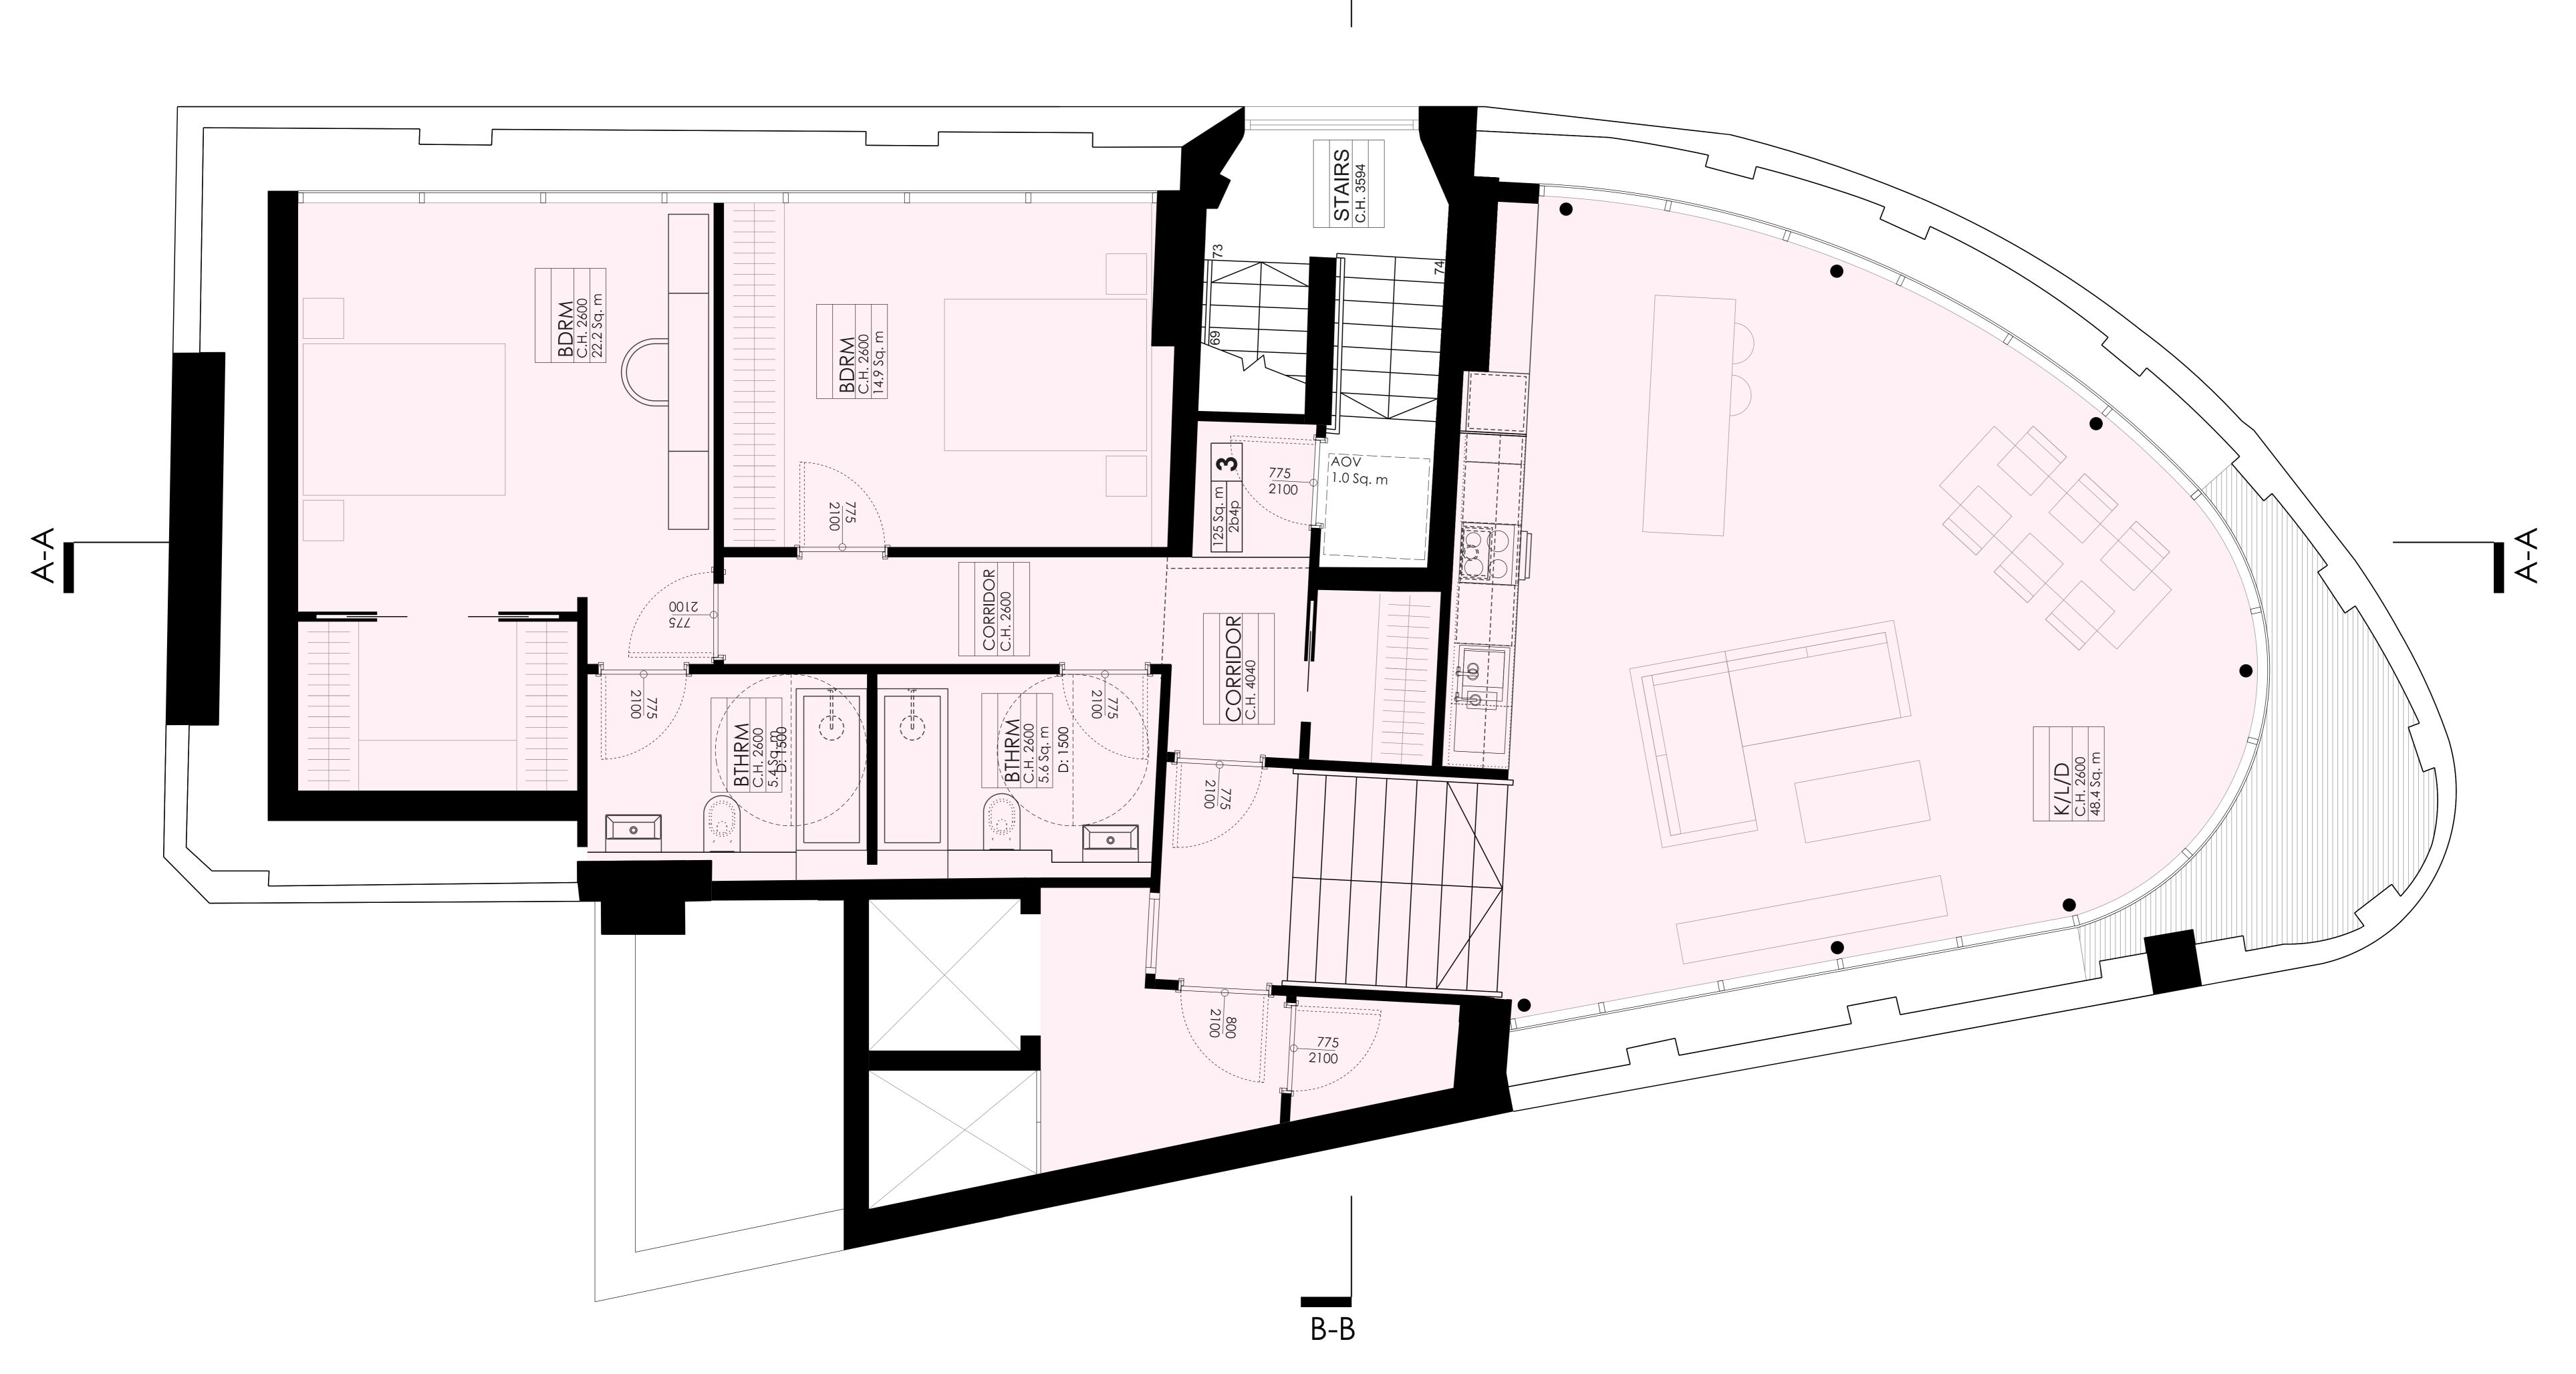

B-B

Residential Use

fourfoursixsix

43 St John Street 16 Sukhumvit 21 London EC1M 4AN Bangkok 10110 +44 [0] 20 7690 4466 +66 [0] 840 99 5000

The above drawings, specifications, ideas, designs and arrangements represented are and shall remain the property of the Project Architect. No part there of shall be copied disclosed to others or used in connection with any other work or project other than the specific project they have been prepared and developed for, without written consent of the Project Architect.

All dimensions are in Millimeters, unless otherwise stated.

Drawing not for construction. Do not scale from drawing. All measurements to be verified on site. Any discrepancies to be reported to the Project Architect before any work commences.

Client


Grant and Boyd Ltd.

Contact: Tel: Email:

Project Architect

Fourfoursixsix

Contact: Daniel Welham
Tel: 0207 690 4466
Email: dwelham@fourfoursixsix.com

 

	Rev	Description	Date	Ву	Cr
	Α				
•	В				
•	С				
•	D				
•	Е				
•	F				
	G				
•	Н				
	I				
•	J				
	K				
	Project				

144 CLERKENWELL ROAD

Location

LONDON, UK

Status


Project No. 191

Drawing Title

PROPOSED FIFTH FLOOR

Drawing No.

Scale @ A0 1:25 20/09/2016

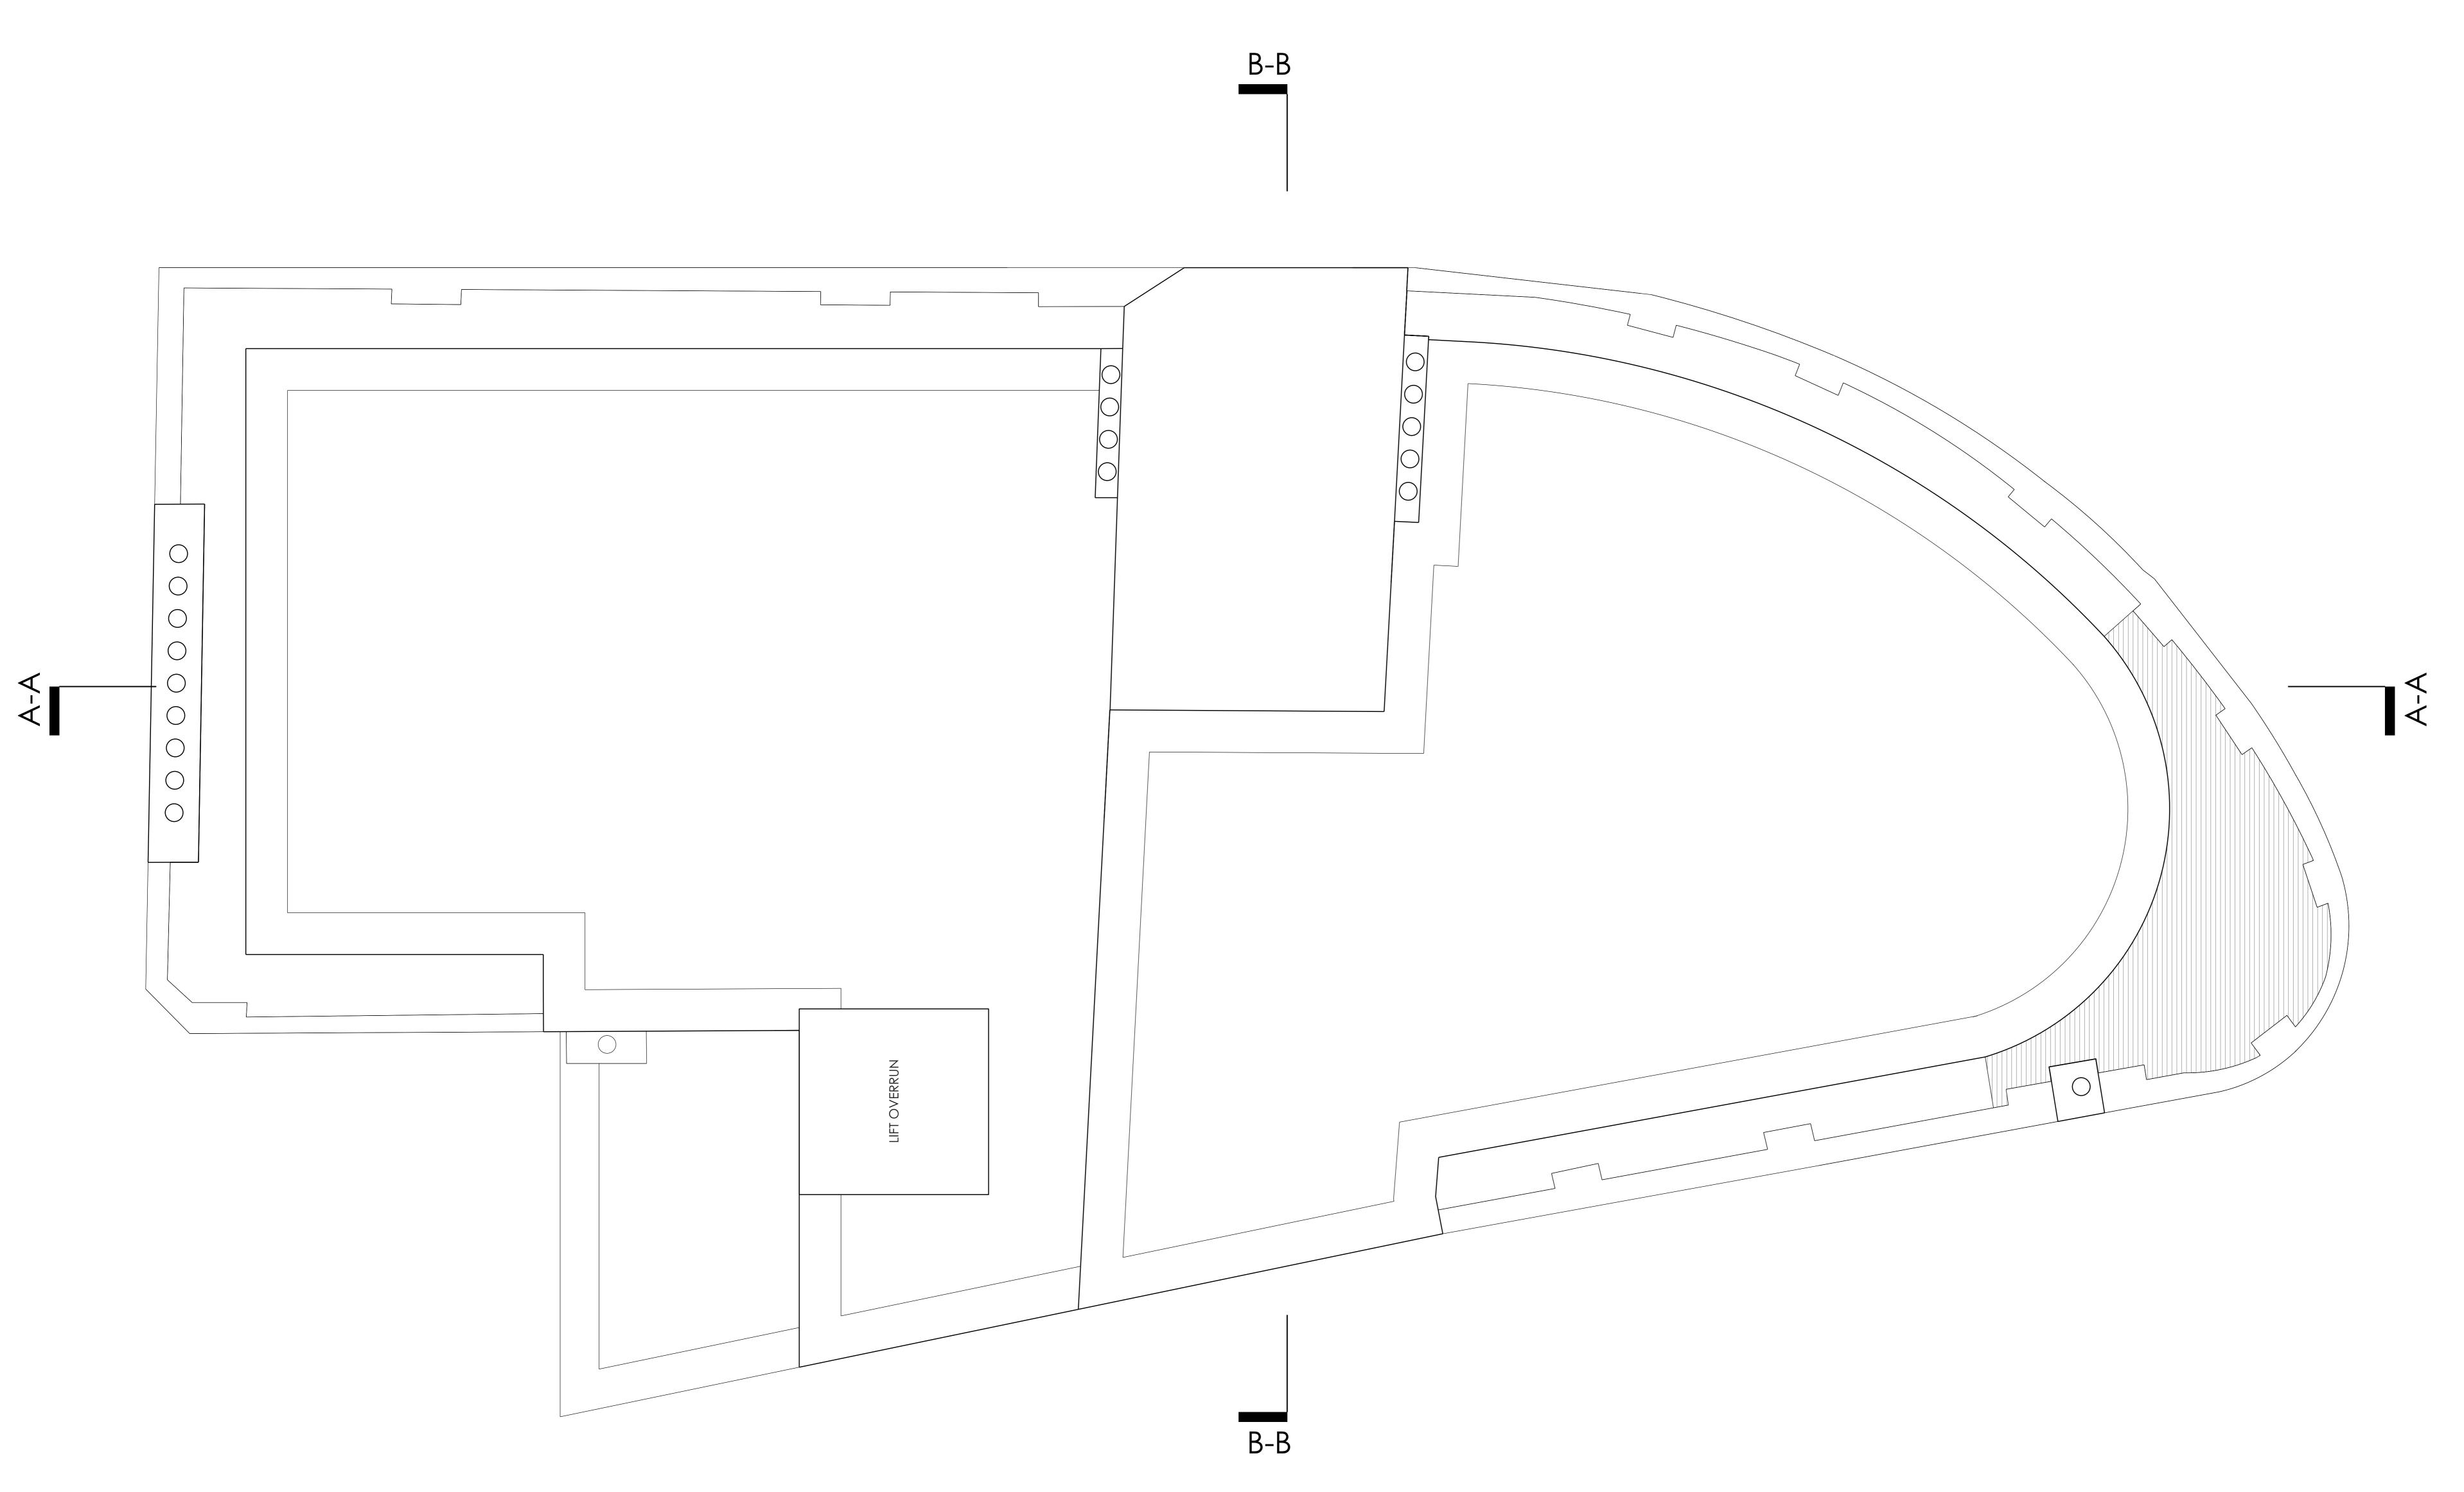

43 St John Street 16 Sukhumvit 21 London EC1M 4AN Bangkok 10110 +44 [0] 20 7690 4466 +66 [0] 840 99 5000

The above drawings, specifications, ideas, designs and arrangements represented are and shall remain the property of the Project Architect. No part there of shall be copied disclosed to others or used in connection with any other work or project other than the specific project they have been prepared and developed for, without written consent of the Project Architect.

All dimensions are in Millimeters, unless otherwise stated.

Drawing not for construction. Do not scale from drawing. All measurements to be verified on site. Any discrepancies to be reported to the Project Architect before any work commences.

Client


Grant and Boyd Ltd.

Contact: Tel: Email:

Project Architect

Fourfoursixsix

Contact: Daniel Welham
Tel: 0207 690 4466
Email: dwelham@fourfoursixsix.com

 

Rev	Description	Date	Ву	Ch
Α				
В				
С				
D				
Е				
F				
G				
Н				
J				
K				
Pro	oject			

144 CLERKENWELL ROAD

Location

LONDON, UK

Status

Project No.

191

Drawing Title PROPOSED ROOF PLAN

Drawing No.



Scale @ A0 Rev 20/09/2016 1:25



43 St John Street 16 Sukhumvit 21 London EC1M 4AN Bangkok 10110 +44 [0] 20 7690 4466 +66 [0] 840 99 5000

The above drawings, specifications, ideas, designs and arrangements represented are and shall remain the property of the Project Architect. No part there of shall be copied disclosed to others or used in connection with any other work or project other than the specific project they have been prepared and developed for, without written consent of the Project Architect.

All dimensions are in Millimeters, unless otherwise stated.

Drawing not for construction. Do not scale from drawing. All measurements to be verified on site. Any discrepancies to be reported to the Project Architect before any work commences.

Client

Grant and Boyd Ltd.

Contact: Tel: Email:

Project Architect

Fourfoursixsix

Contact: Daniel Welham Tel: 0207 690 4466 Email: dwelham@fourfoursixsix.com



Rev	Description	Date	Ву	,
Α				
В				
С				
D				
E				
F				
G				
Н				
ı				
J				
K				
Pro	oject			

144 CLERKENWELL ROAD

Location

LONDON, UK

Status

Project No. 191


Drawing Title

PROPOSED SECTION A-A

Drawing No.



Date Scale @ A1 20/09/2016 1:50

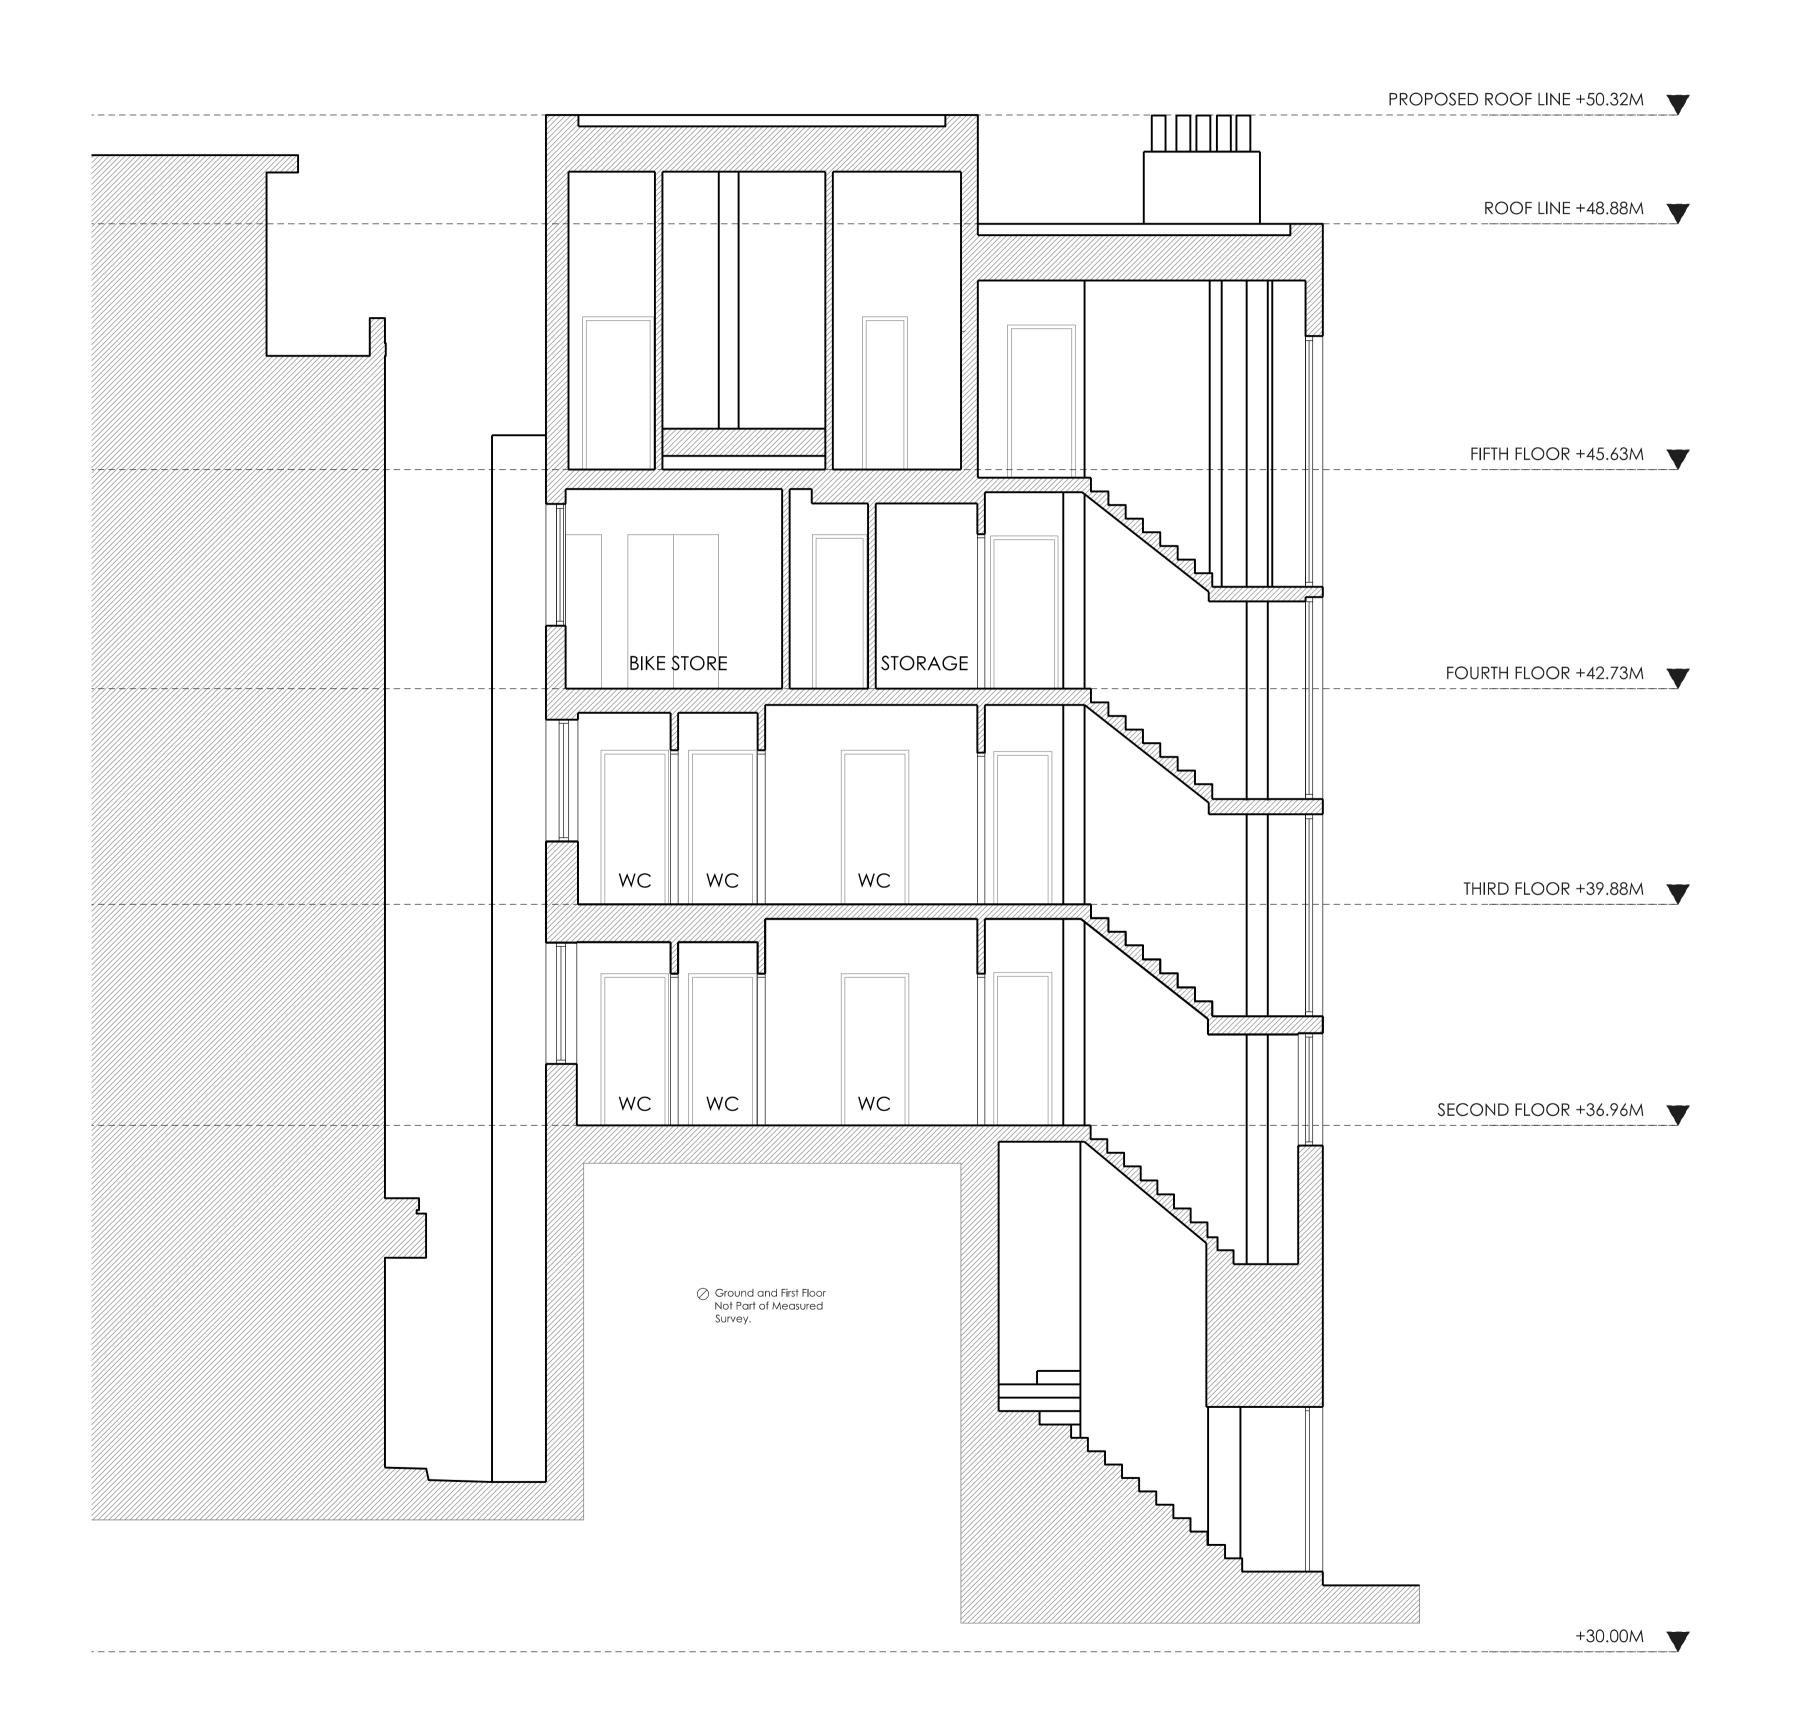

43 St John Street 16 Sukhumvit 21 London EC1M 4AN Bangkok 10110 +44 [0] 20 7690 4466 +66 [0] 840 99 5000

The above drawings, specifications, ideas, designs and arrangements represented are and shall remain the property of the Project Architect. No part there of shall be copied disclosed to others or used in connection with any other work or project other than the specific project they have been prepared and developed for, without written consent of the Project Architect.

All dimensions are in Millimeters, unless otherwise

Drawing not for construction. Do not scale from drawing. All measurements to be verified on site. Any discrepancies to be reported to the Project Architect before any work commences.

Client

Grant and Boyd Ltd.

Contact: Tel:

Email:

Project Architect Fourfoursixsix

Contact: Daniel Welham Tel: 0207 690 4466 Email: dwelham@fourfoursixsix.com



Rev	Description	Date	Ву	CI
Α				
В				
O				
D				
Е				
F				
G				
Н				
I				
J				
K				
Project				
144 CLERKENWELL ROAD				

Location

LONDON, UK

Status

Project No.

191

Drawing Title PROPOSED SECTION B-B

Drawing No.



Date Scale @ A1 20/09/2016 1:50