


SOUTH EAST ELEVATION
(Lancaster Stables)

—(A.O.D 58.00m)

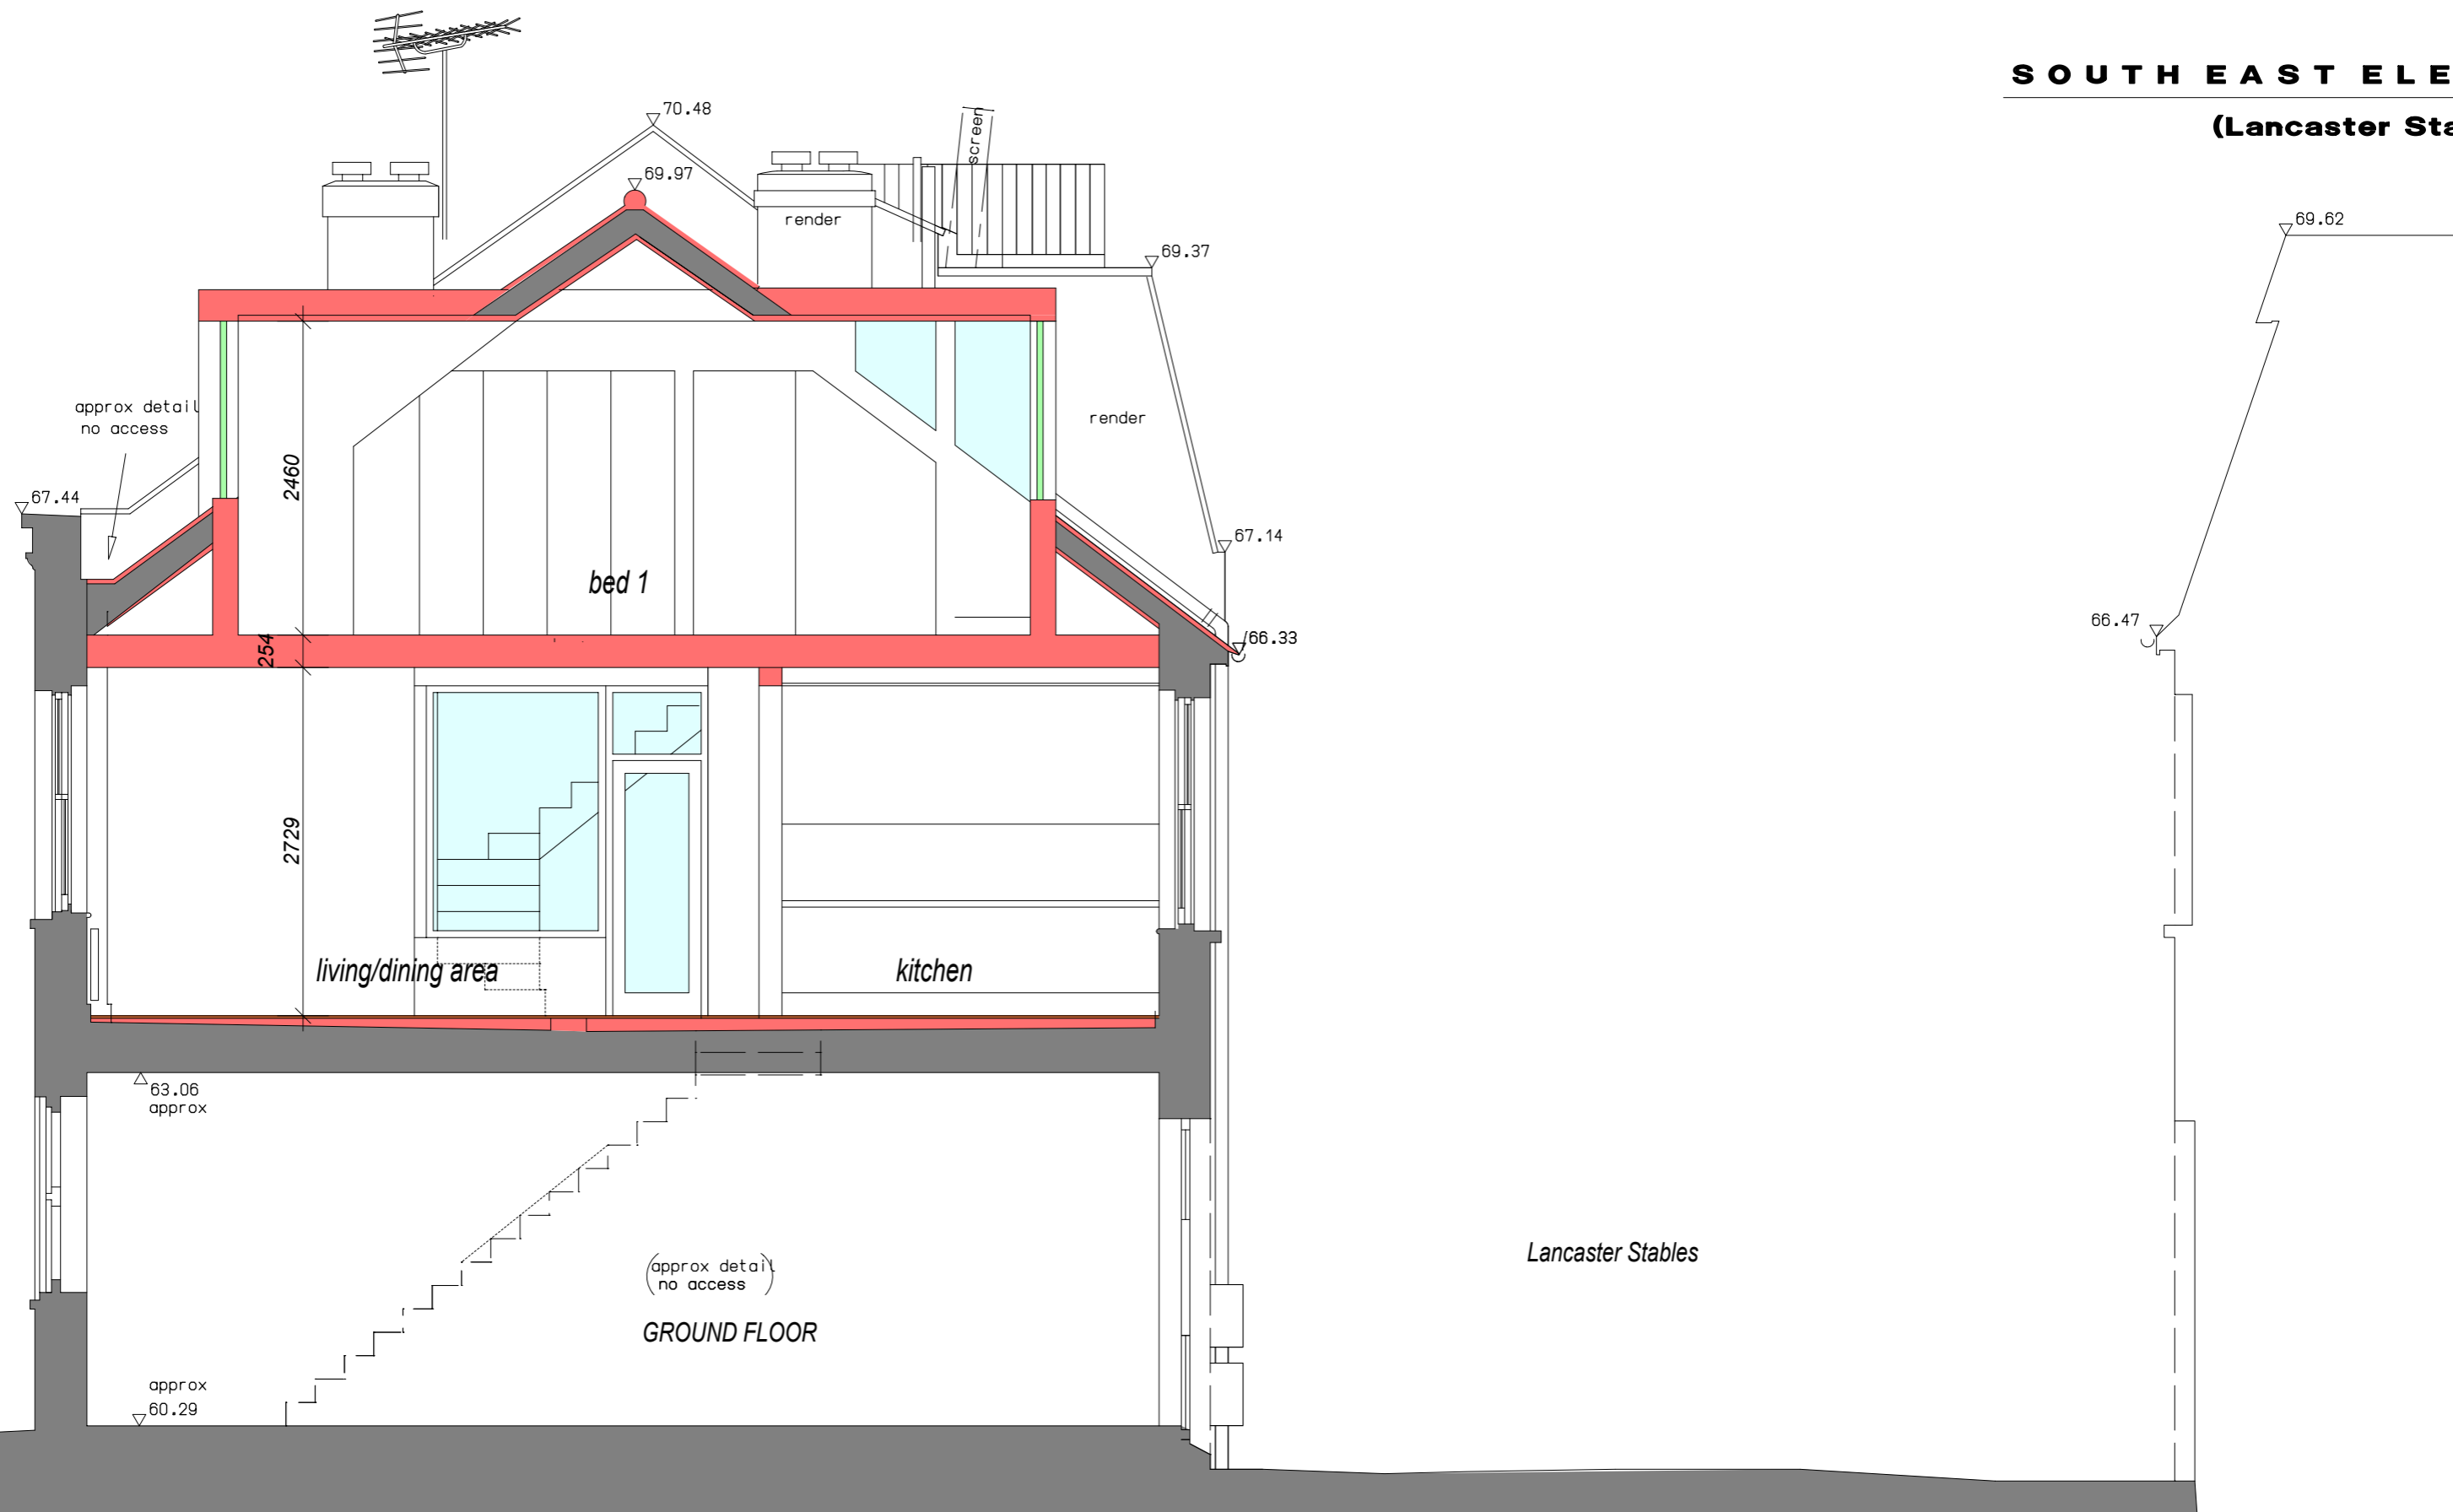

Rev A 11.7.2016 terrace and rear dormer design modified.
Rev B 17.7.2016 terrace and rear dormer design modified again
Rev C 8.9.2016 terrace and rear dormer design modified again

CLIENT	Jake Sorkin	PETER STERN	Architect & Designer	SCALE	1:50 A3
JOB TITLE	22 Lambolle Place NW3	23 Kingswood Avenue	London NW6 6LL	DATE	June 2016
DRAWING TITLE	Section A-A	Tel/Fax: 020 8964 9950	e-mail: ps@peterstern.co.uk	DRAWN BY	
		web: www.peterstern.co.uk		DRAWING NO.	405/06C