


SITE LOCATION



SITE LOCATION

(Scale 1:50000)

Ordnance Survey map extract
based upon Landranger map series
with the permission of the controller of
Her Majesty's Stationary Office
Mono Consultants Limited licence No. ES100017753
Crown copyright.

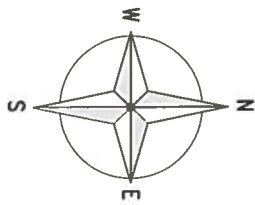

Directions to Site

Access Route



SITE LOCATION

DETAILED SITE LOCATION

(Scale 1:1250)

Based upon Ordnance Survey map extract
with the permission of the Controller of
Her Majesty's Stationary Office.
Crown copyright.
Mono Consultants Limited licence No. ES100017753
Promop licence No. A152065A0001

Notes:

1 ALL DIMENSIONS ARE IN MM UNLESS NOTED OTHERWISE
2 DRAWING TO SCALE WHEN PRINTED AT A3

N.G.R. E: 530187 N: 182488

DIRECTIONS

HEADING ON THE MA0, CONTINUE ON THE MA0 INTO
CENTRAL LONDON TOWARDS WEST END. AFTER PASSING
OVER THE WESTWAY, CONTINUE ONTO THE A501. AFTER
PASSING EUSTON STATION ON THE LEFT HAND SIDE
TURN RIGHT AT THE TRAFFIC LIGHTS INTO THE A4200
TAVISTOCK SQUARE. TURN FIRST LEFT INTO TAVISTOCK
PLACE. CONTINUE STRAIGHT OVER THE TRAFFIC LIGHTS,
THEN IMMEDIATELY AFTER PASSING KENTON STREET ON
THE RIGHT HAND SIDE TURN LEFT THROUGH THE
ARCHWAY ON THE LEFT. TURN RIGHT AND THE
GENERATOR HOSTEL ENTRANCE IS ON THE LEFT.

NEAREST TUBE STATION IS EUSTON.

C	Issued for Construction	BJ	PM	15.03.16
B	NBS Revised	DN	AGB	11.11.15
A	Issued for Approval	RW	PM	21.09.15
REV	MODIFICATION	BY	CH	DATE

mono

#

MONO CONSULTANTS LIMITED
No. 58 Gynnet Court
Timothy's Bridge Road
Stratford-upon-Avon
Worcestershire
CV37 9NW
t: 44 (0)1789 206500
f: 44 (0)1789 206529
www.monoconsultants.com

Cell Name	Opt
GENERATOR HOSTEL LONDON	SOR1667
Cell ID No	Sharer
147982_3	(VF) 80443 (TEF) 072424

Site Address / Contact Details
GENERATOR HOSTEL LONDON 37 TAVISTOCK PLACE LONDON WC1H 9SE

Drawing Title:	SITE LOCATION MAPS
Purpose of issue:	



Drawing Number: 100				
Scale	As Shown	Drawn	Date	Issued
Checked	Date	Approved	Date	
PM	21.09.15	AB	21.09.15	C

Notes:

1 ALL DIMENSIONS ARE IN MM UNLESS NOTED OTHERWISE


2 DRAWING TO SCALE WHEN PRINTED AT A3

N.G.R.	E: 530187	N: 182488
--------	-----------	-----------

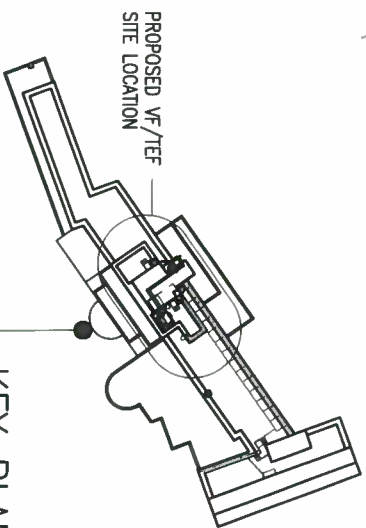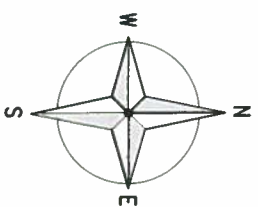

KEY PLAN

GENERATOR HOSTEL.
37 TAVISTOCK PLACE

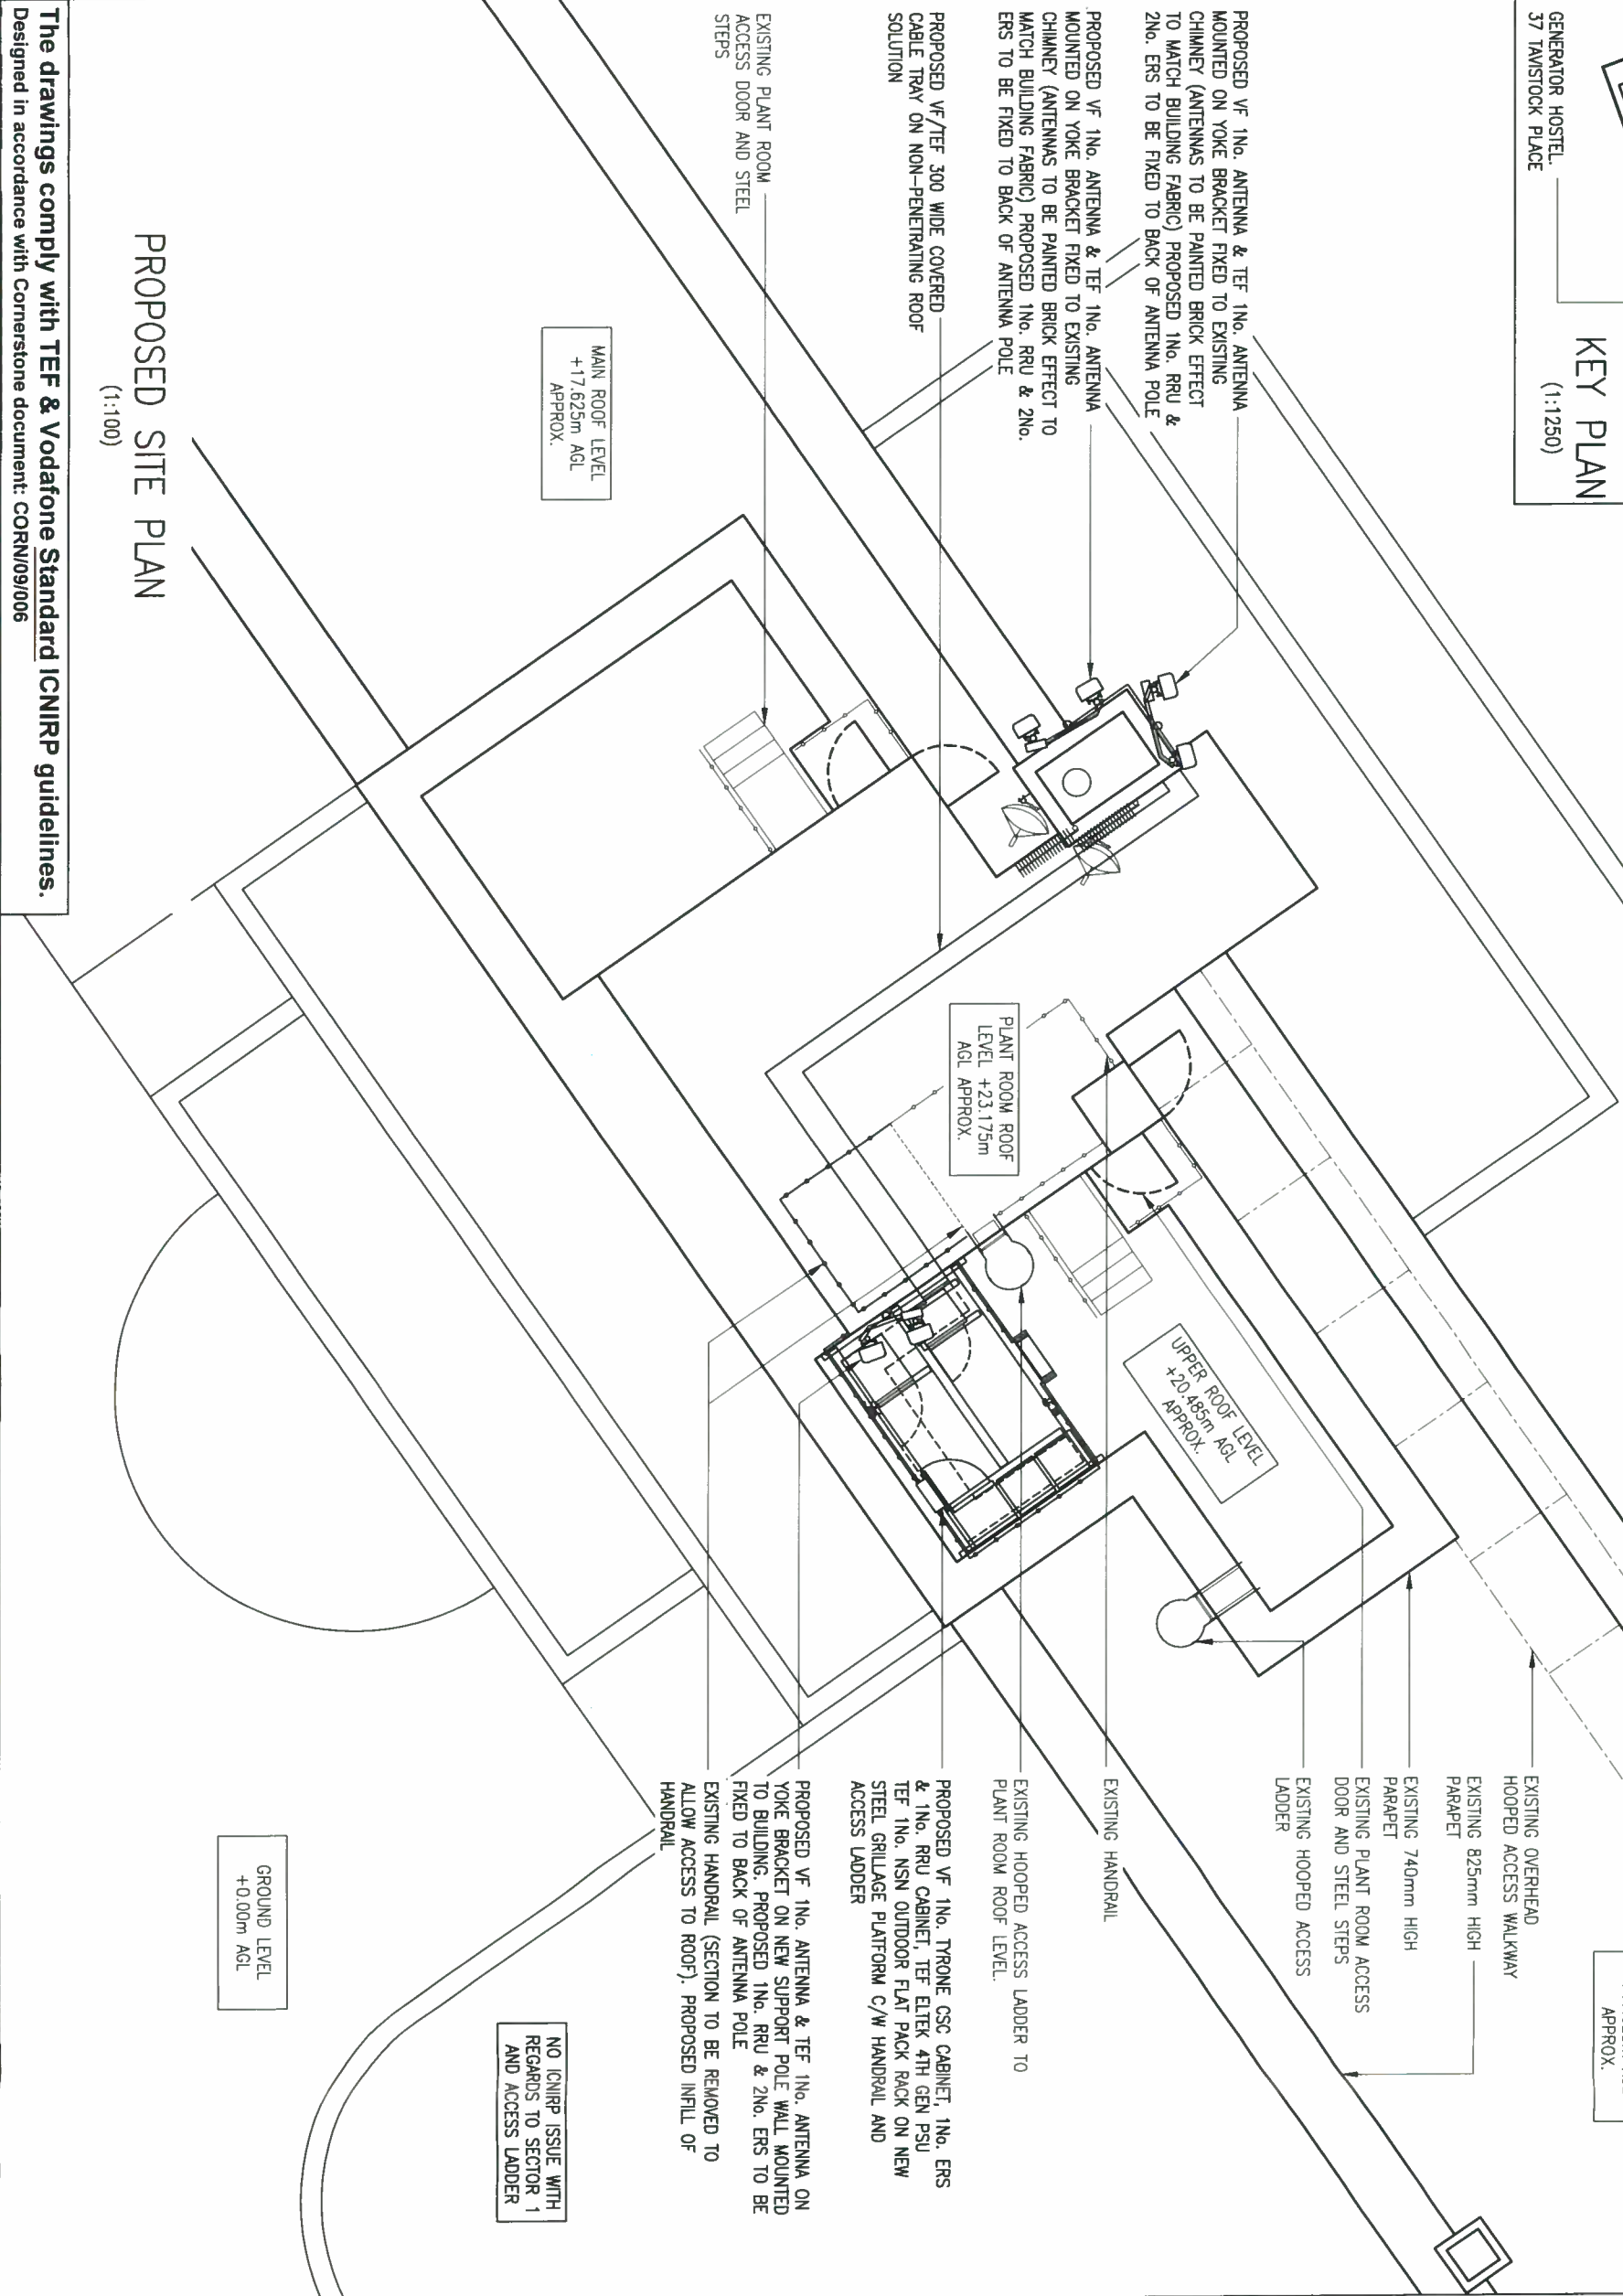

MAIN ROOF LEVEL
+17.625m AGL
APPROX.

- EXISTING OVERHEAD HOOPED ACCESS WALKWAY
- EXISTING 825mm HIGH PARAPET
- EXISTING 740mm HIGH PARAPET
- EXISTING PLANT ROOM ACCESS DOOR AND STEEL STEPS
- EXISTING HOOPED ACCESS LADDER
- EXISTING HANDRAIL
- EXISTING HOOPED ACCESS LADDER TO PLANT ROOM ROOF LEVEL.

EXISTING HANDRAIL

—EXISTING HOOPED ACCESS LADDER TO
PLANT ROOM ROOF LEVEL.

PROPOSED VF 1NO. THRONE CSC CABINET, 1NO. ERS
& 1NO. RRU CABINET, 1EF ELTEK 4TH GEN PSU
TEF 1NO. NSN OUTDOOR FLAT PACK RACK ON NEW
STEEL GRILLAGE PLATFORM C/W HANDRAIL AND
ACCESS LADDER

PROPOSED VF 1No. ANTENNA & TEF 1No. ANTENNA ON YOKE BRACKET ON NEW SUPPORT POLE WALL MOUNTED TO BUILDING. PROPOSED 1No. RU & 2No. ERS TO BE FIXED TO BACK OF ANTENNA POLE

EXISTING HANDRAIL (SECTION TO BE REMOVED TO ALLOW ACCESS TO ROOF). PROPOSED INFILL OF HANDRAIL

NO ICNIRP ISSUE WITH
REGARDS TO SECTOR 1
AND ACCESS LADDER

GROUND LEVEL
+0.00m AGL

PROPOSED SITE PLAN (1:100)

The drawings comply with TEF & Vodafone Standard ICNIRP guidelines.
Designed in accordance with Cornerstone document: CORN/09/006

Notes:
1 ALL DIMENSIONS ARE IN MM UNLESS NOTED OTHERWISE
2 DRAWING TO SCALE WHEN PRINTED AT A3

REV	MODIFICATION	BY	CH	DATE
C	RRU/ERS locations Added	BCI	CL	22.07.16
F	Sector 1 Antenna layout revised	PM	CT	20.07.16
E	Proposed antenna/cabinet layout revised	PM	CT	14.07.16
D	Issued for Construction	BJ	PM	15.03.16
C	CINRP note/RRU added	DN	AKB	01.12.15
B	Antenna Layout Revised	DN	AKB	11.11.15
A	Issued for Approval	RW	PM	21.03.15

mono #

MONO CONSULTANTS LIMITED
No. 53 Gynett Court
Timothy's Bridge Road
Stratford-upon-Avon
Warwickshire
CV37 9NW

t. 44 (0)1793 206500
f. 44 (0)1793 206529
www.monoclients.com



Cell Name	Opt
GENERATOR HOSTEL LONDON	
SOR1667	
Cell ID No	
CTIL	Host
147982_3	(VF) 80443
	(TEF) 072424

GENERATOR HOSTEL LONDON
37 TAVISTOCK PLACE
LONDON
WC1H 9SE

Drawing Title:

Purpose of issue:	PLANNING
-------------------	----------

Drawing Number:

Scale:	A9 Shown	Drawn:	RW	Date:	21.09.15
Checked:	PM	Date:	21.09.15	Approved:	AB
				Date:	21.09.15
					Issue:
					G

Notes:
1 ALL DIMENSIONS ARE IN MM UNLESS NOTED OTHERWISE
2 DRAWING TO SCALE WHEN PRINTED AT A3

N.G.R. E: 530187 N: 182488

G	RRU/ERS Locations Added	BCL	CY	27.07.16
F	Sector 1 Antenna layout revised	PM	CY	20.07.16
E	Proposed antenna cabinet layout revised	PM	CY	14.07.16
D	Issued for Construction	BJ	PM	15.03.16
C	ICNIRP note/RRU's added	DN	AKB	01.12.15
B	NGR / Antenna Layout Revised	DN	AKB	11.11.15
A	Issued for Approval	RW	PM	21.09.15
REV	MODIFICATION	BY	CH	DATE



mono #

MONO CONSULTANTS LIMITED
No. 58 Cynnet Court
Timothy's Bridge Road
Stoddard-upon-Avon
Worcestershire
CV37 9NW
t. 44 (0)1789 206500
f. 44 (0)1789 206529
www.moniconsultants.com



CTL

Cell Name		Opt
GENERATOR HOSTEL LONDON		SCR1667

Cell ID No	Host	Sharer
147982_3	(VF) 80443	(TEF) 072424


Site Address / Contact Details

GENERATOR HOSTEL LONDON
37 TAVISTOCK PLACE
LONDON
WC1H 9SE

Drawing Title:
PROPOSED SITE ELEVATION

Purpose of issue:
PLANNING

Drawing Number: 300			
Scale	As Shown	Drawn	Date
Checked	Date	Approved	Date
PM	21.09.15	AB	21.09.15
G			ISSUE

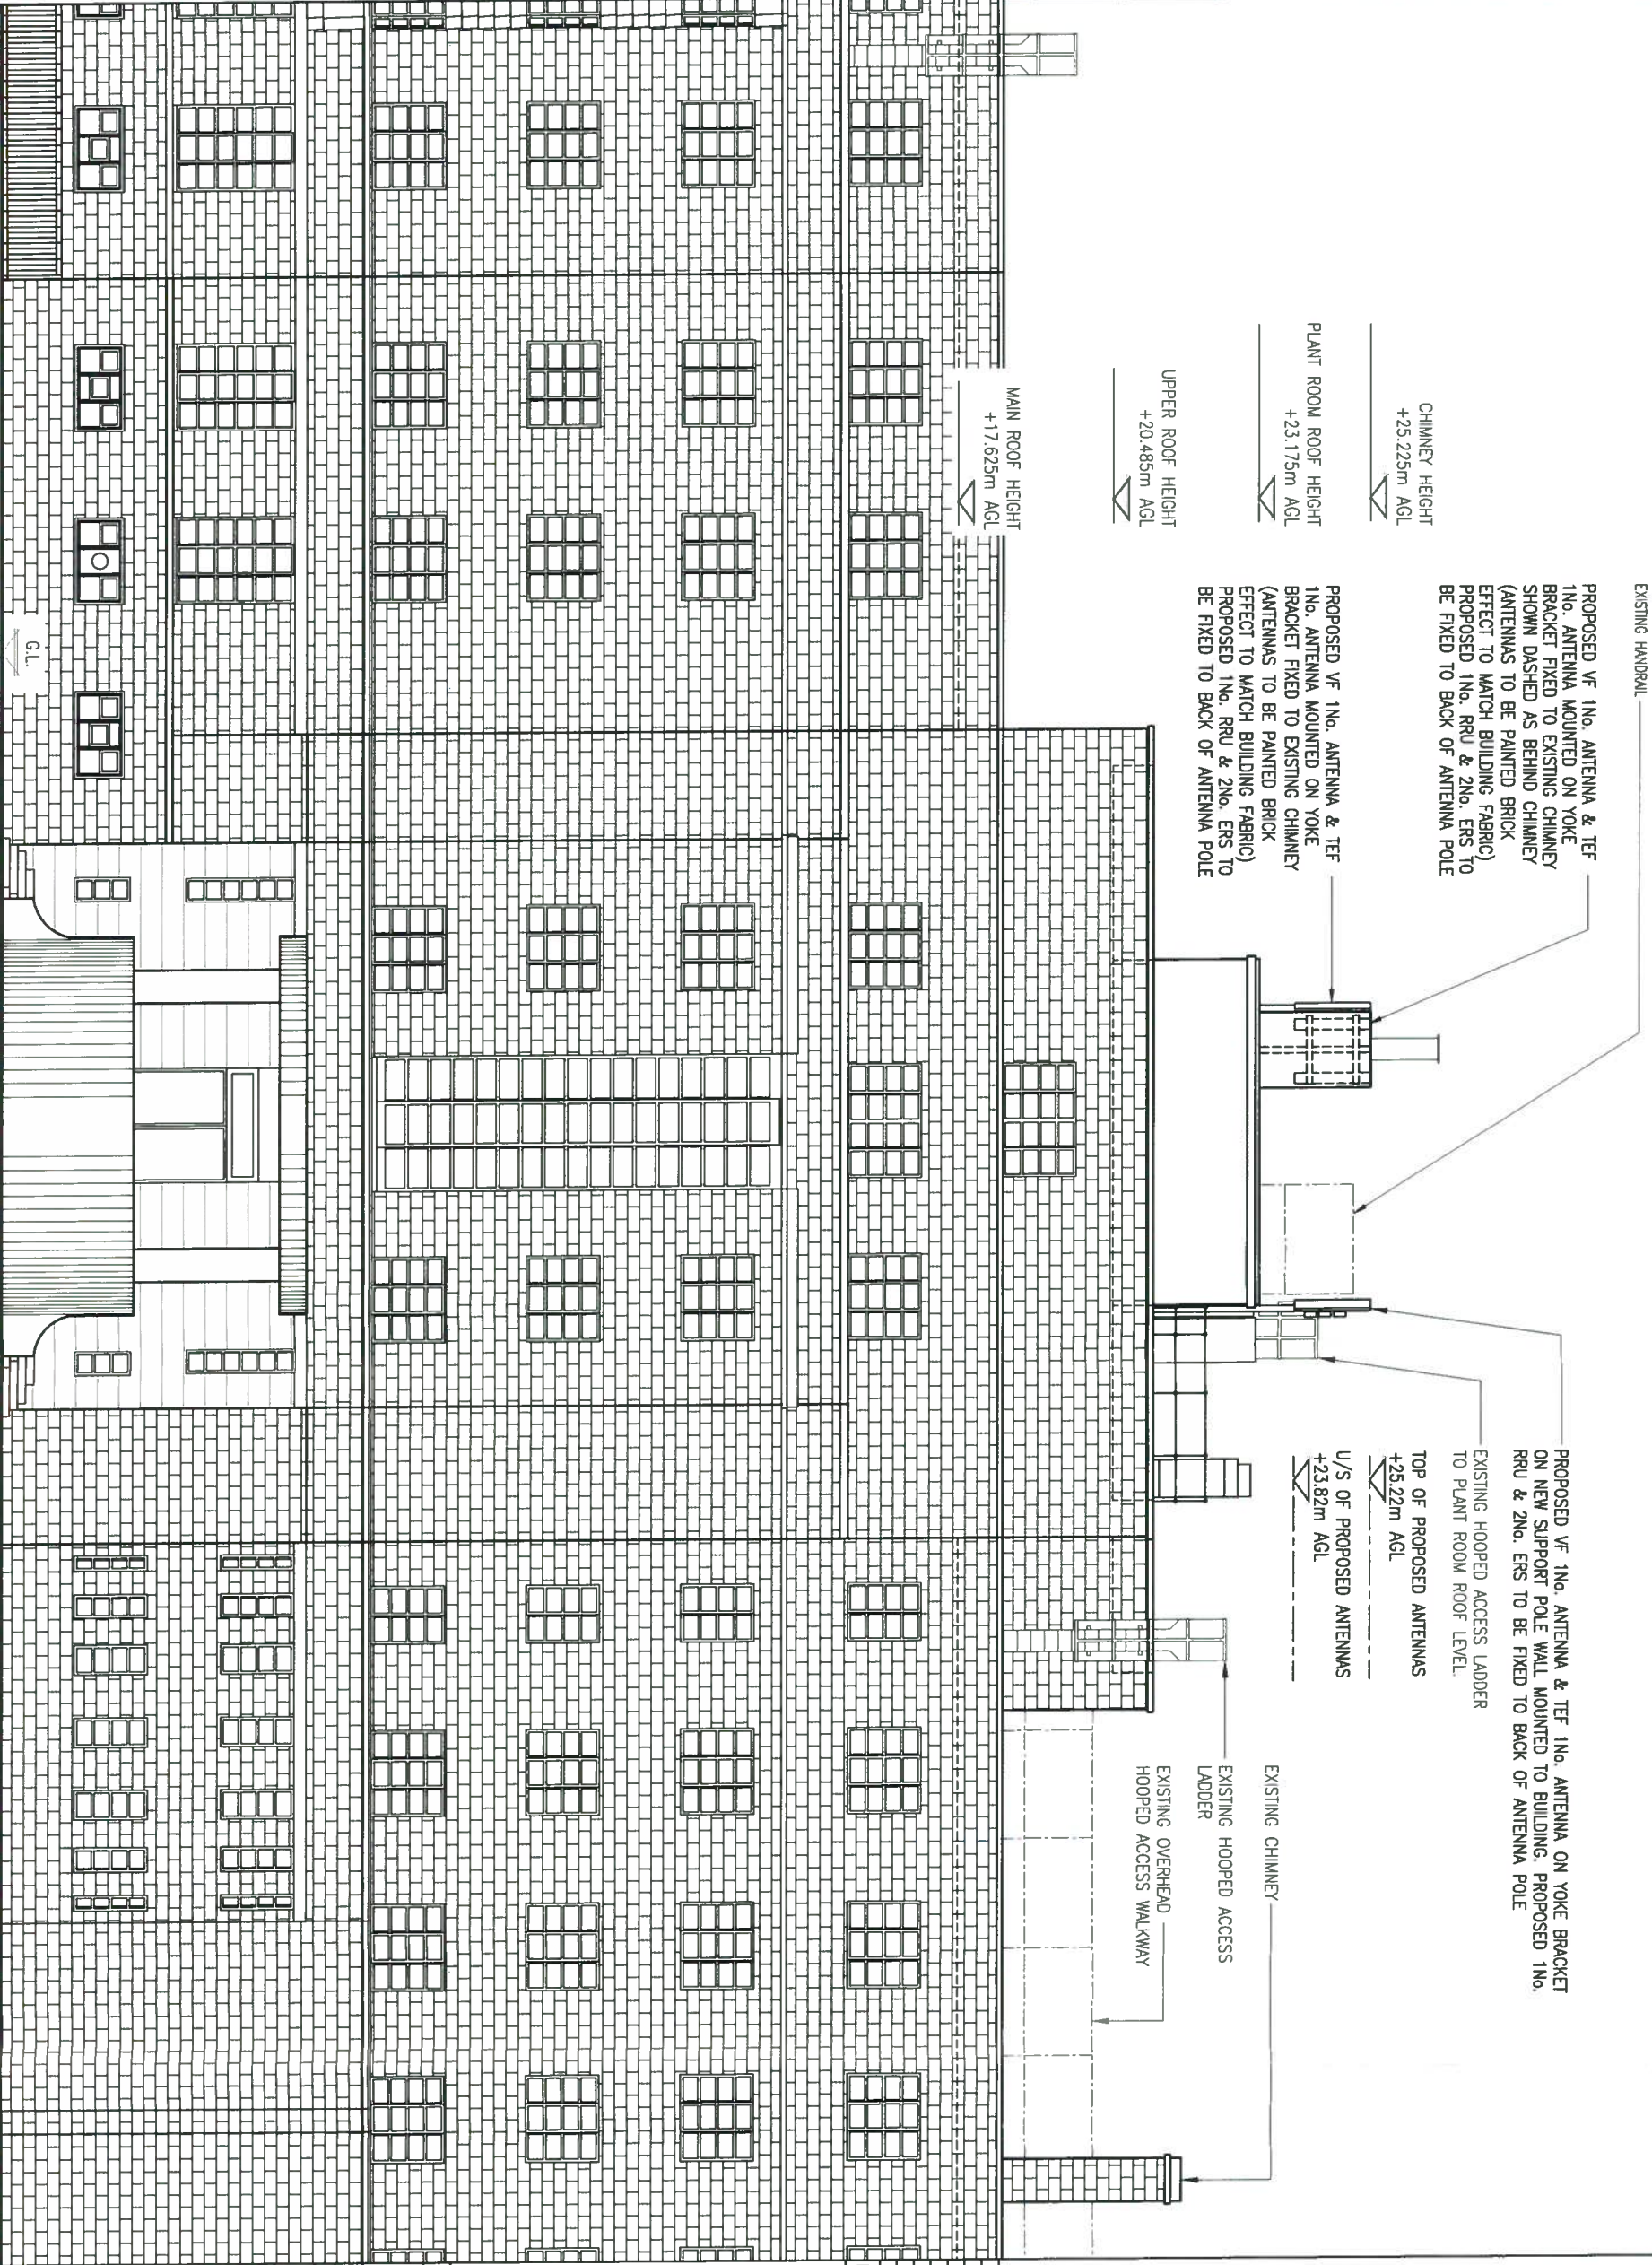

The drawings comply with TEF & Vodafone Standard ICNIRP guidelines.
Designed in accordance with Cornerstone document: CORN/09/006

PROPOSED SITE ELEVATION
(1:125)