



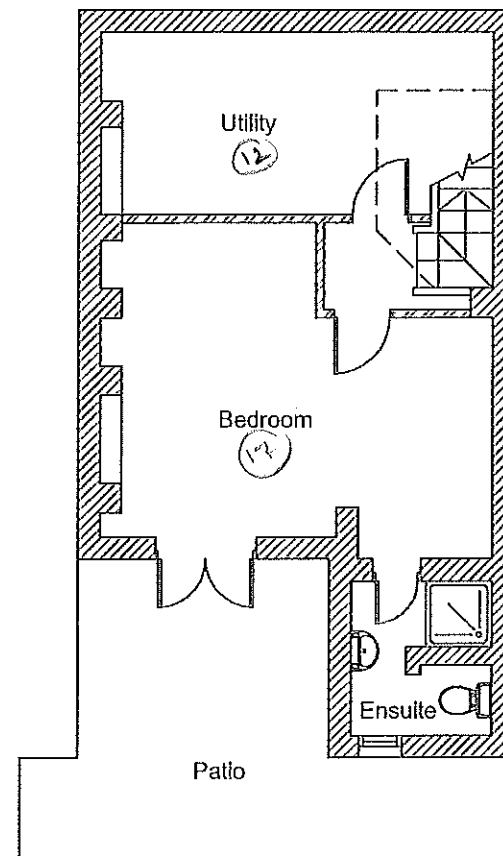


Proposed lower ground floor

Sheffield stand

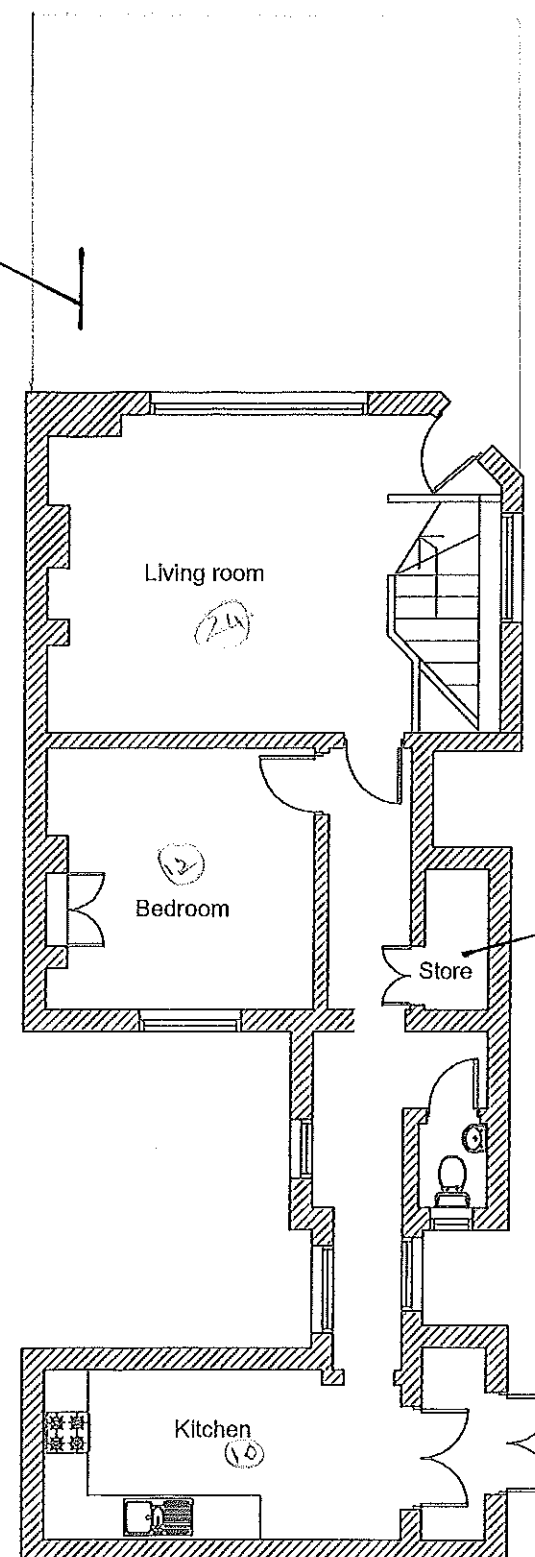

Proposed ground floor

 

REV	DATE	DESCRIPTION
1	27.07.16	FIRST ISSUE

CLIENT	PROJECT
PLANNING SOLUTIONS LONDON LTD	PROPOSED SCHEME

LOCATION	ADDRESS
LONDON	79 GLOUCESTER AVENUE LONDON NW1 6LG

DRAWING NO.	REVISION	DESCRIPTION
171-02		PROPOSED FLOOR PLANS

DRAWN BY	DATE	CHECKED BY
AC	27.07.16	JW

SCALE	CAD REF	ISSUE STATUS
1:100MM @ A3		CLIENT / LA APPROVAL

THIS DRAWING AND ITS CONTENTS ARE THE PROPERTY OF PLANNING SOLUTIONS LTD. & SHALL NOT BE REPRODUCED WITHOUT THE COMPANY'S CONSENT. DO NOT SCALE. ANY DISCREPANCIES SHOULD BE REPORTED TO PLANNING SOLUTIONS LTD. IMMEDIATELY - IF IN DOUBT ASK.

APPROX GROSS INTERNAL AREA 1191 SQFT - 110.69 SQM

PLANNING SOLUTIONS (LONDON) LTD
CRABTREE HOUSE
83 CRABTREE LANE
LONDON SW6 6LR
UNITED KINGDOM
T. 00 44 (0)20 7386 1868
F. 00 44 (0)20 7381 5542
E. plan.sol@btconnect.com