


#### MATERIALS NOTES

New window to be painted timber frame;  
corbelled yellow stock brick cill; concrete lintel,  
all to match existing original window details

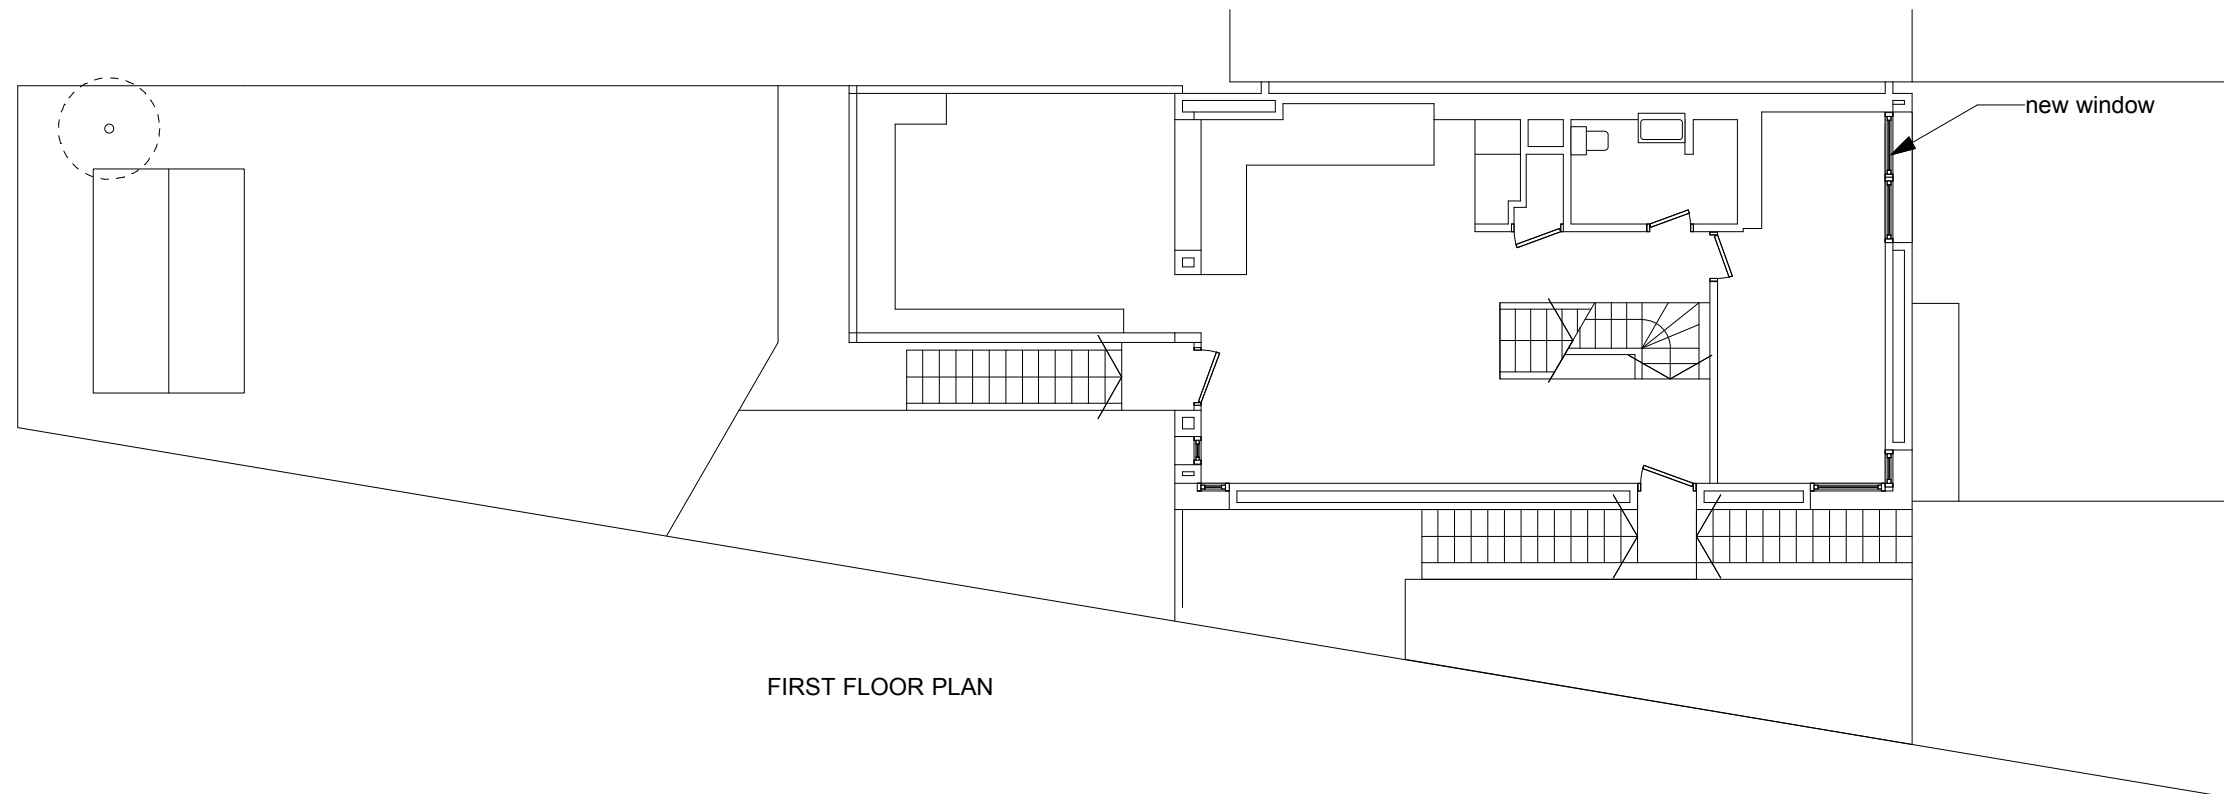

## PLANNING APPLICATION

Project .....  
**12 Bartholomew Villas**

Drawing title  
**Proposed first floor plan,  
front elevation**

Drawing no. ..... Revision .....  
**16/BR/02**

Scale ..... Date .....  
**1:100@A3 September 16**

..... **gary webb**

architects  
11 Jerusalem Passage London EC1V 4JP  
020 7549 1760t 07770 426 760m  
garywebbarchitects@mac.com