


EXISTING GROUND FLOOR PLAN



EXISTING BASEMENT FLOOR PLAN

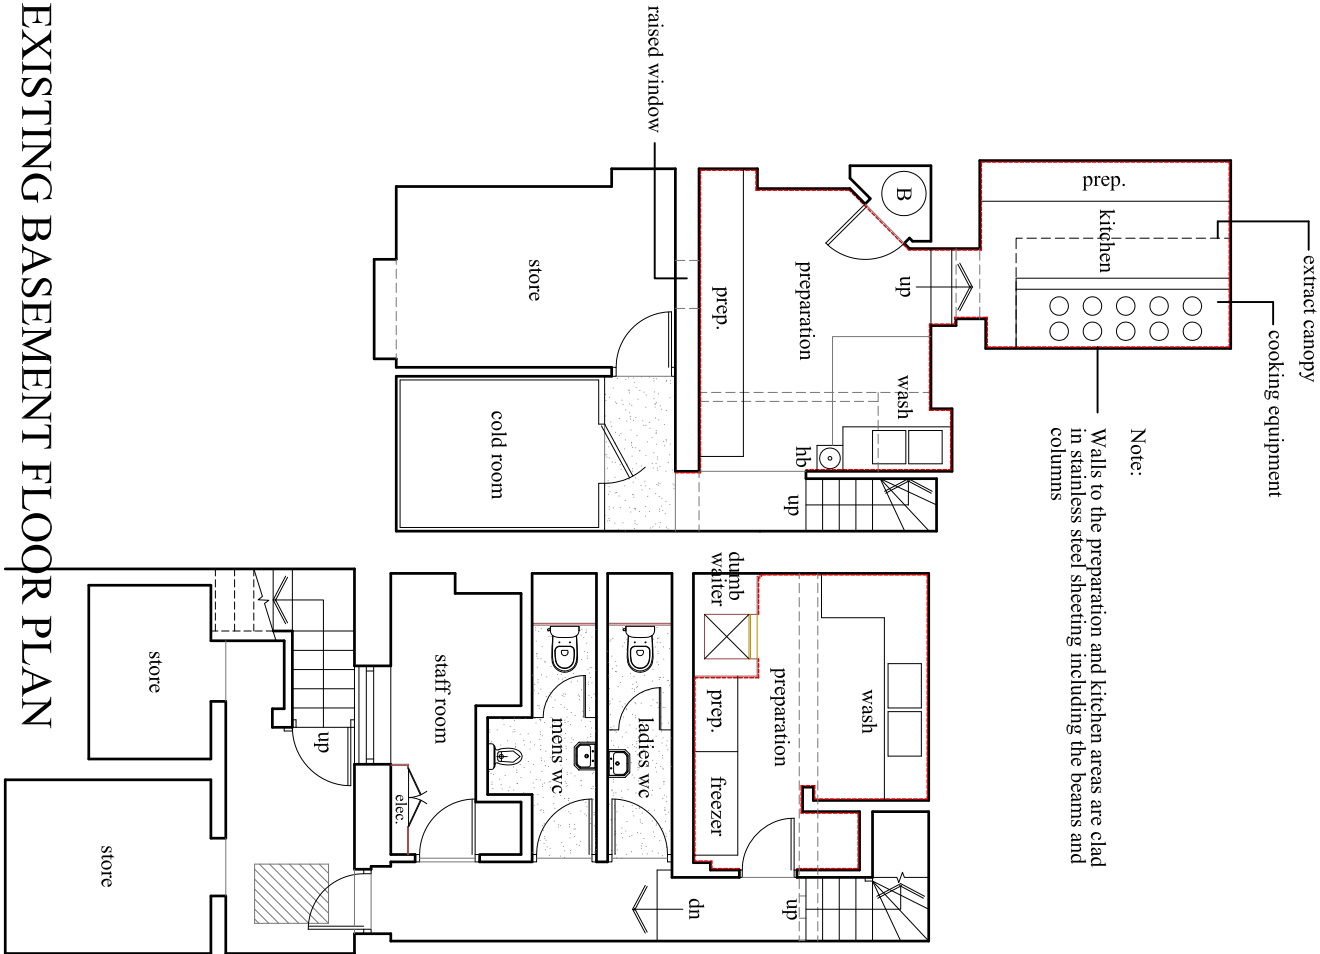

No.16

No.15

PLANNING

man & man p l a n n i n g		PROJECT: CHILLY COOL 15 - 16 LEIGH ROAD LONDON WC1H 9EW	SCALE: 1:100@A3
Unit 20, Angerstein Business Park London SE10 9RT		TITLE: DRAWING OF EXISTING	DRAWN BY: RG
		DATE: JUNE 2016	DRAWING NO: MM14 - 149 - 11

These drawings have been prepared for the purpose of obtaining planning permission only. Use of these drawings for any other purpose, including construction, is at the user's risk. The drawings are not to be used for any other purpose without the prior written consent of the author. All dimensions and levels shown are to be verified on site. Proposed layouts are subjected to amendment as a result of the reinforcement of existing floor, wall, roof structures by structural engineers.