



EXISTING GROUND FLOOR PLAN

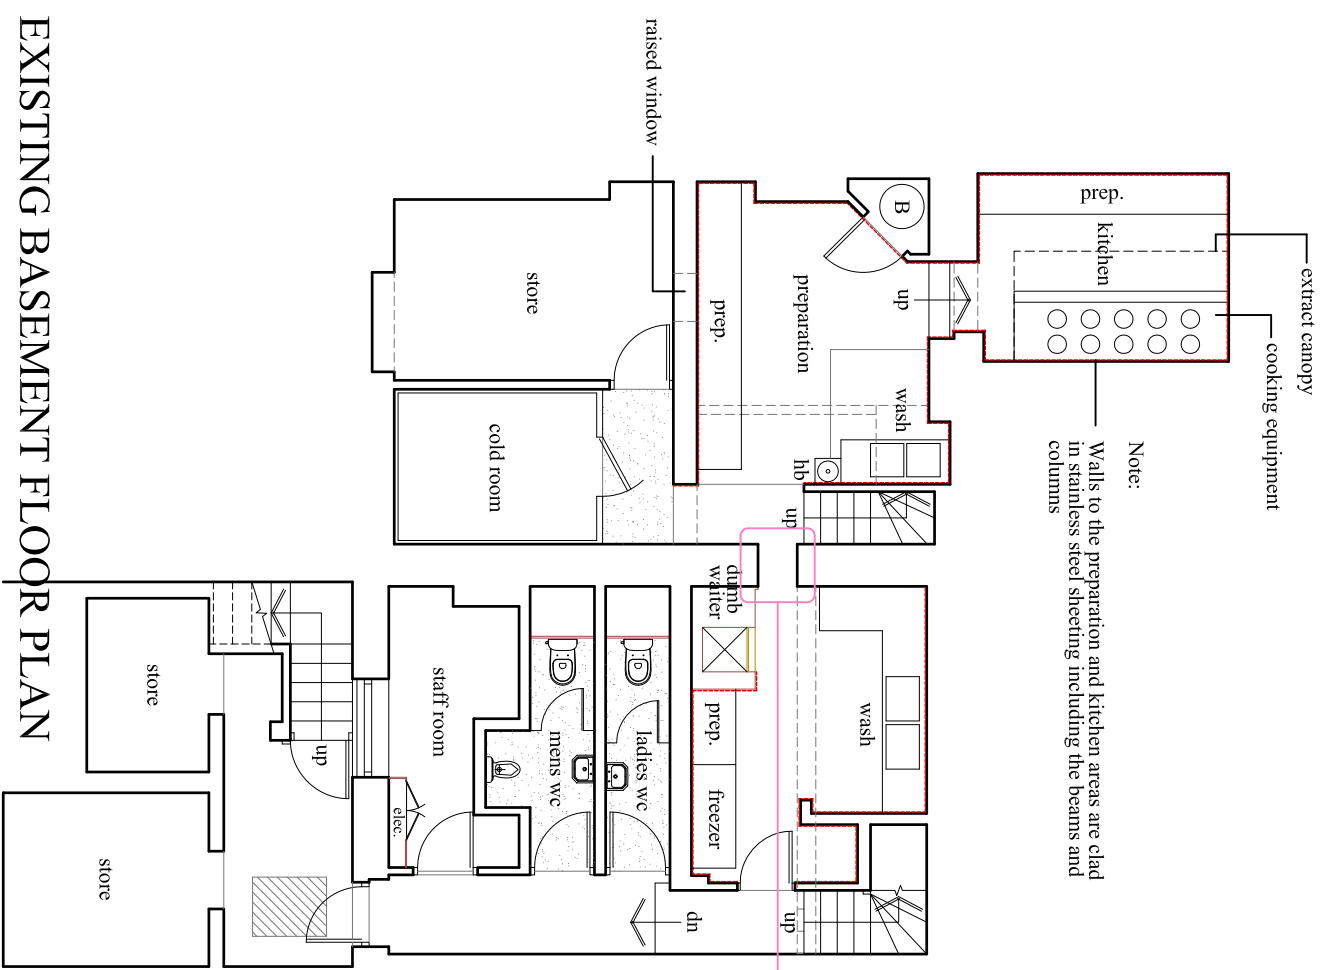

EXISTING BASEMENT FLOOR PLAN

 

No.16

No.15

man & man planning Unit 20, Angerstein Business Park London SE10 9RT	PROJECT: CHILLY COOL 15-16 LEIGH ROAD LONDON WCH1 9EW	SCALE: 1:100@A3 DRAWN BY: RG
	TITLE: DRAWING OF PROPOSED	DATE: JUNE 2016 DRAWING NO: MM14-149-12

PLANNING

These drawings have been prepared for the purpose of obtaining planning permission only. Use of these drawings for any other purpose is prohibited. The drawings are not to be used for any other purpose without the written consent of the author. All dimensions and levels shown are to be verified on site. Proposed layouts are subject to amendment as a result of the refinement of existing floor, wall, roof structures by structural engineers.