
3 - 6 Spring Place
Spring Place Ltd

DAS Appendix
Scheme Plan &
Drawings
September 2016


Piercy&Company

122 Arlington Road London NW1 7HP	info@piercyandco.com www.piercyandco.com
Telephone +44 (0)20 74249611	

General Arrangement Plans


Proposed GAs	Scale @ A1
13498-A-L06-03-002	1:500 Site Plan
13498-A-L-1-00-099	1:150 Basement Plan
13498-A-L00-00-100	1:150 Ground Floor Plan
13498-A-L01-00-101	1:150 First Floor Plan
13498-A-L02-00-102	1:150 Second Floor Plan
13498-A-L03-00-103	1:150 Third Floor Plan
13498-A-L04-00-104	1:150 Fourth Floor Plan
13498-A-L05-00-105	1:150 Fifth Floor Plan
13498-A-L06-00-106	1:150 Sixth Roof Floor Plan
13498-A-E1-04-151	1:100 East Elevation - Spring Place
13498-A-S1-04-153	1:100 South Elevation - Holmes Road
13498-A-SW1-04-155	1:100 SouthWest Elevation - Grafton Road
13498-A-W1-04-152	1:100 West Elevation - Internal Courtyard
13498-A-LXX-05-112	1:100 Long Section through Internal Courtyard - Looking West
13498-A-LXX-05-113	1:100 Long Section through Railway Arches - Looking East
13498-A-LXX-05-116	1:100 Cross Section through Office Block - Looking North
13498-A-LXX-05-119	1:100 Cross Section through Office Block - Looking South
13498-A-LXX-05-117	1:100 Cross Section through Reception & Event Space - Looking South
13498-A-LXX-05-118	1:100 Cross Section through Cafe & Event Space - Looking South
13498-A-L00-01-100	1:150 Existing Ground Floor Plan
13498-A-L00-01-101	1:150 Existing First Floor Plan
13498-A-L00-02-102	1:150 Existing First Floor Plan
13498-A-E1-01-200	1:100 Existing East Elevation - Spring Place
13498-A-LXX-01-300	1:100 Existing Sections

2.0 Siteplan

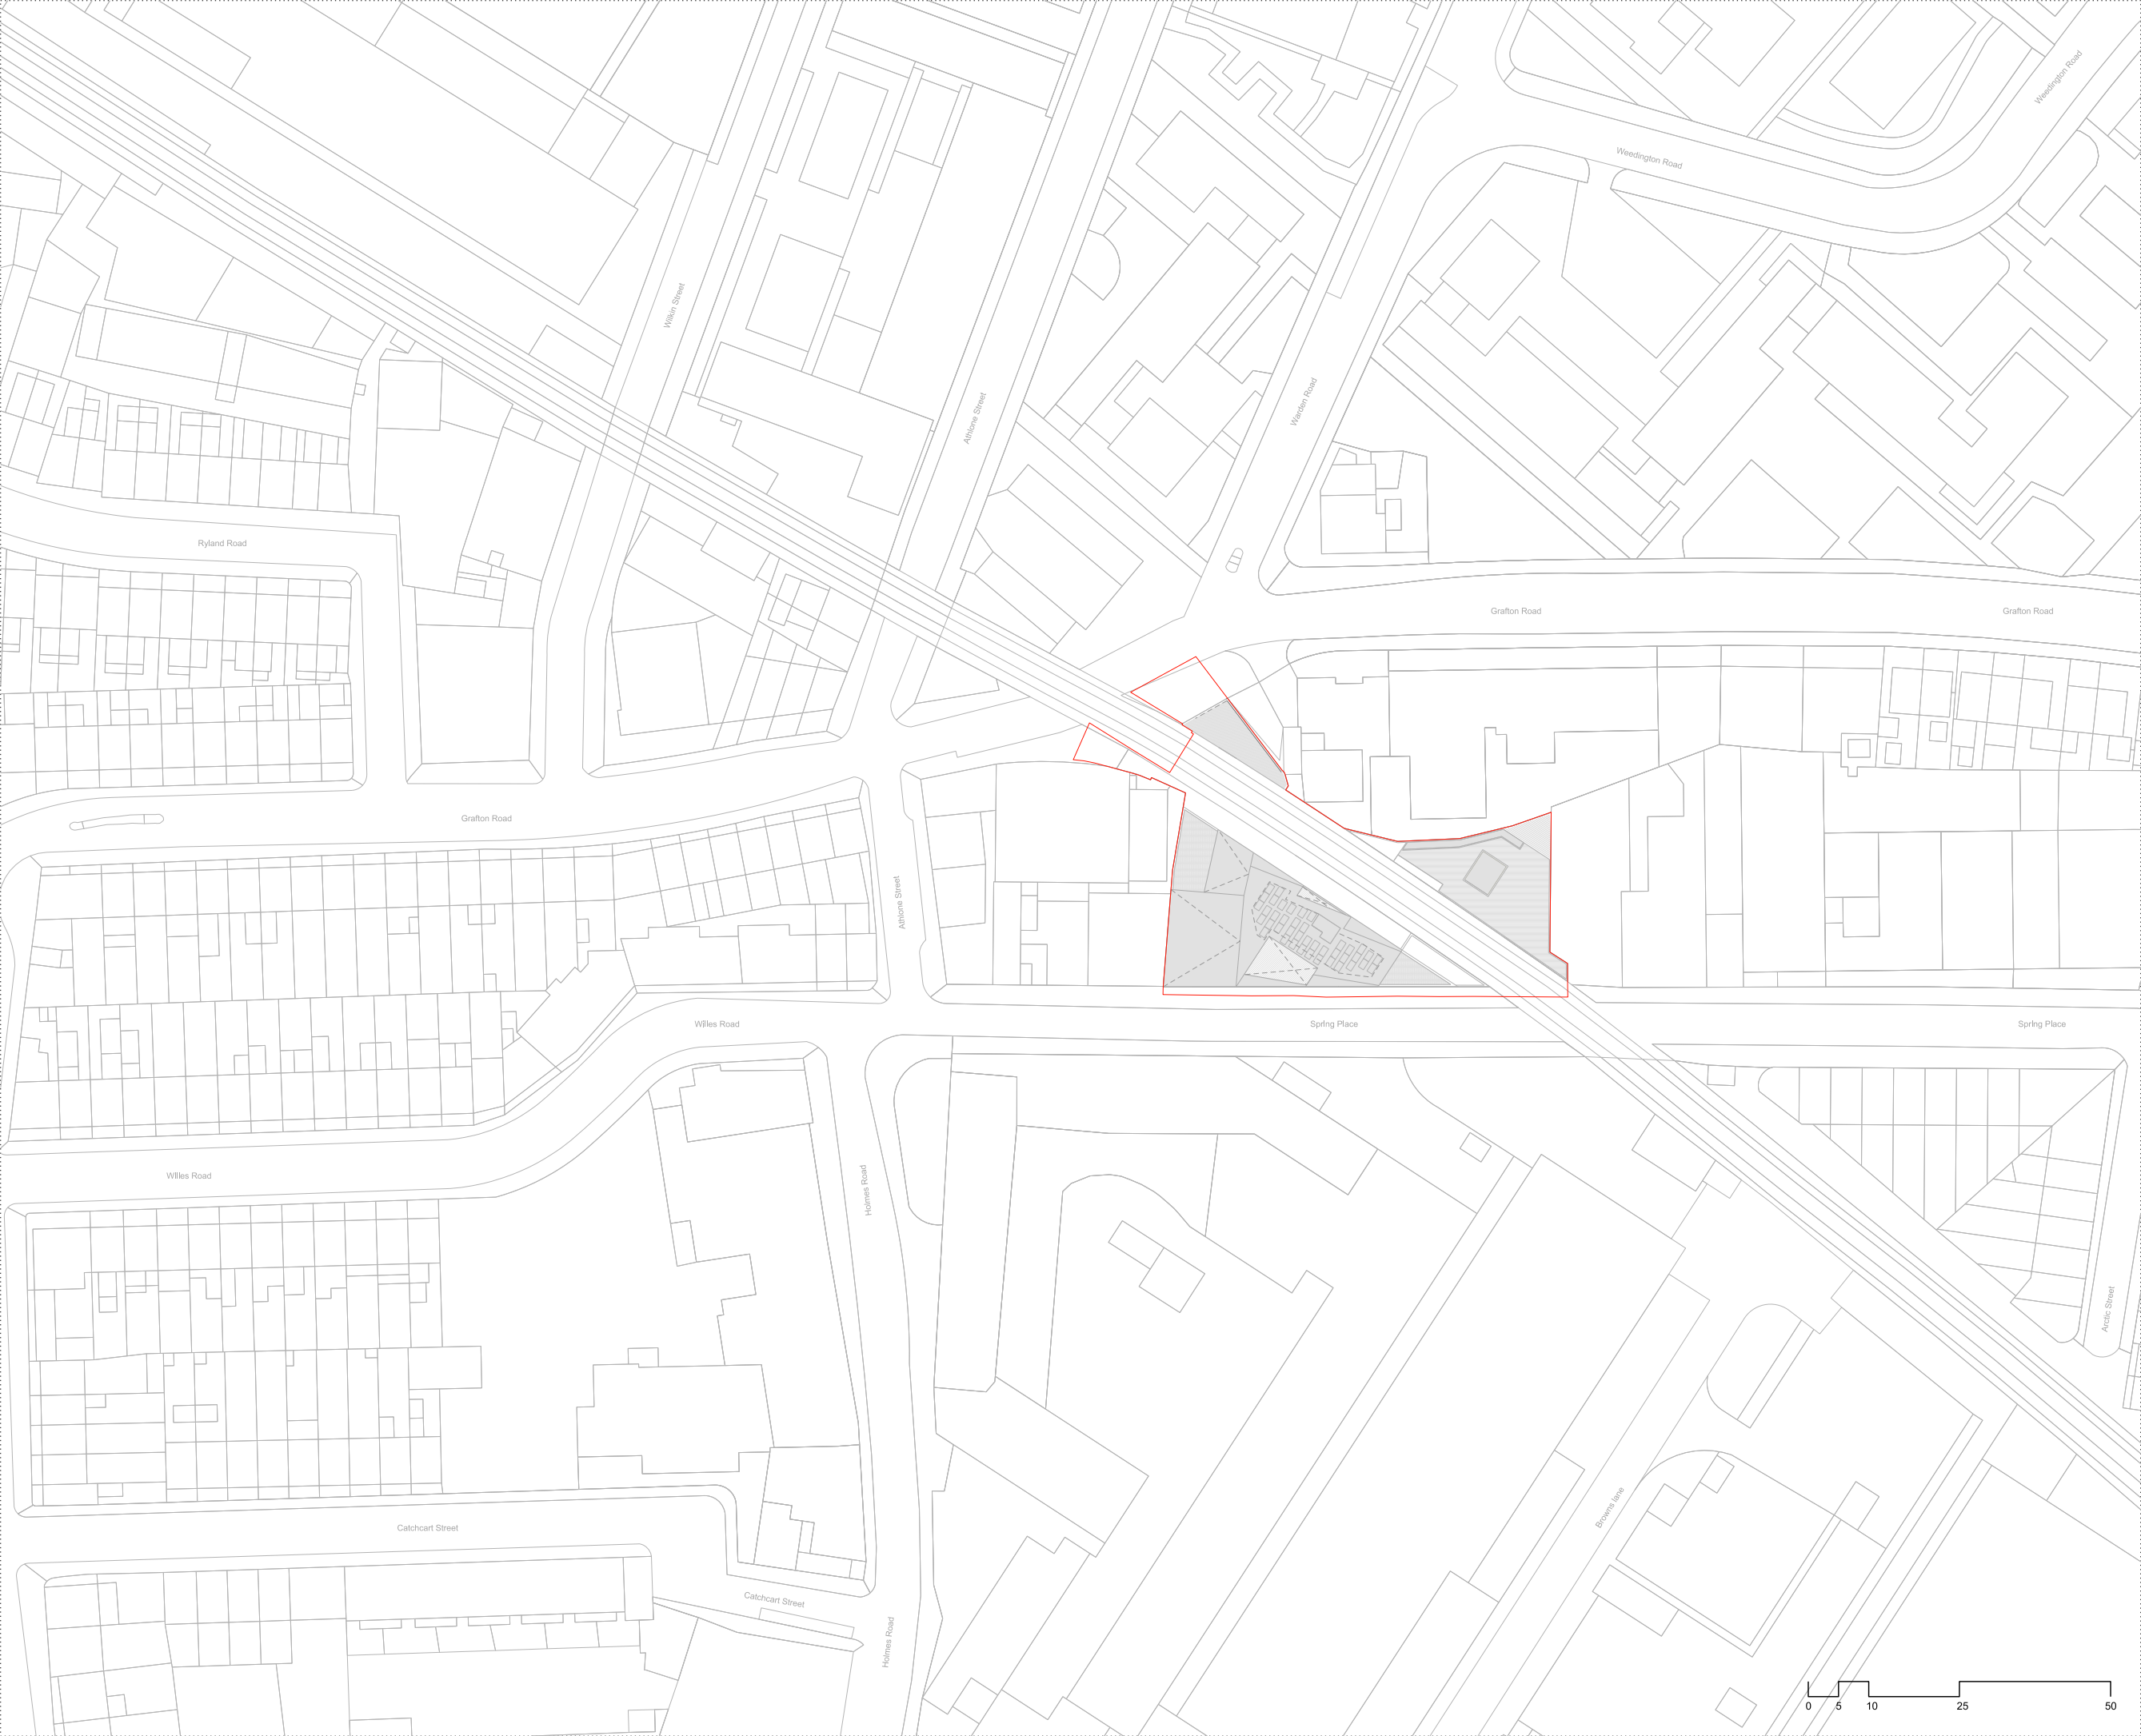

Notes
This drawing is copyright Piercy&Company.

Rev	Date	Description
-----	------	-------------

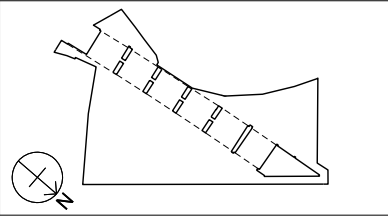

Project 3-6 Spring Place	
Client Spring Place LTD	
Date 16.09.16	Scale 1:500 at A1 1:1000 at A3

Proposed Site Plan
General Arrangement Plan

Drawn JMG	Checked IM	Approved PJ
---------------------	----------------------	-----------------------

Drawing Status
PLANNING


Project	Discipline	Level	Series	Dwg No	Rev
13498	A	L06	03	002	

122 Arlington Road
London NW1 7HP


info@piercyandco.com
www.piercyandco.com

Telephone
*44 (0)20 7424 9611


Piercy&Company

 

2.1 Plans

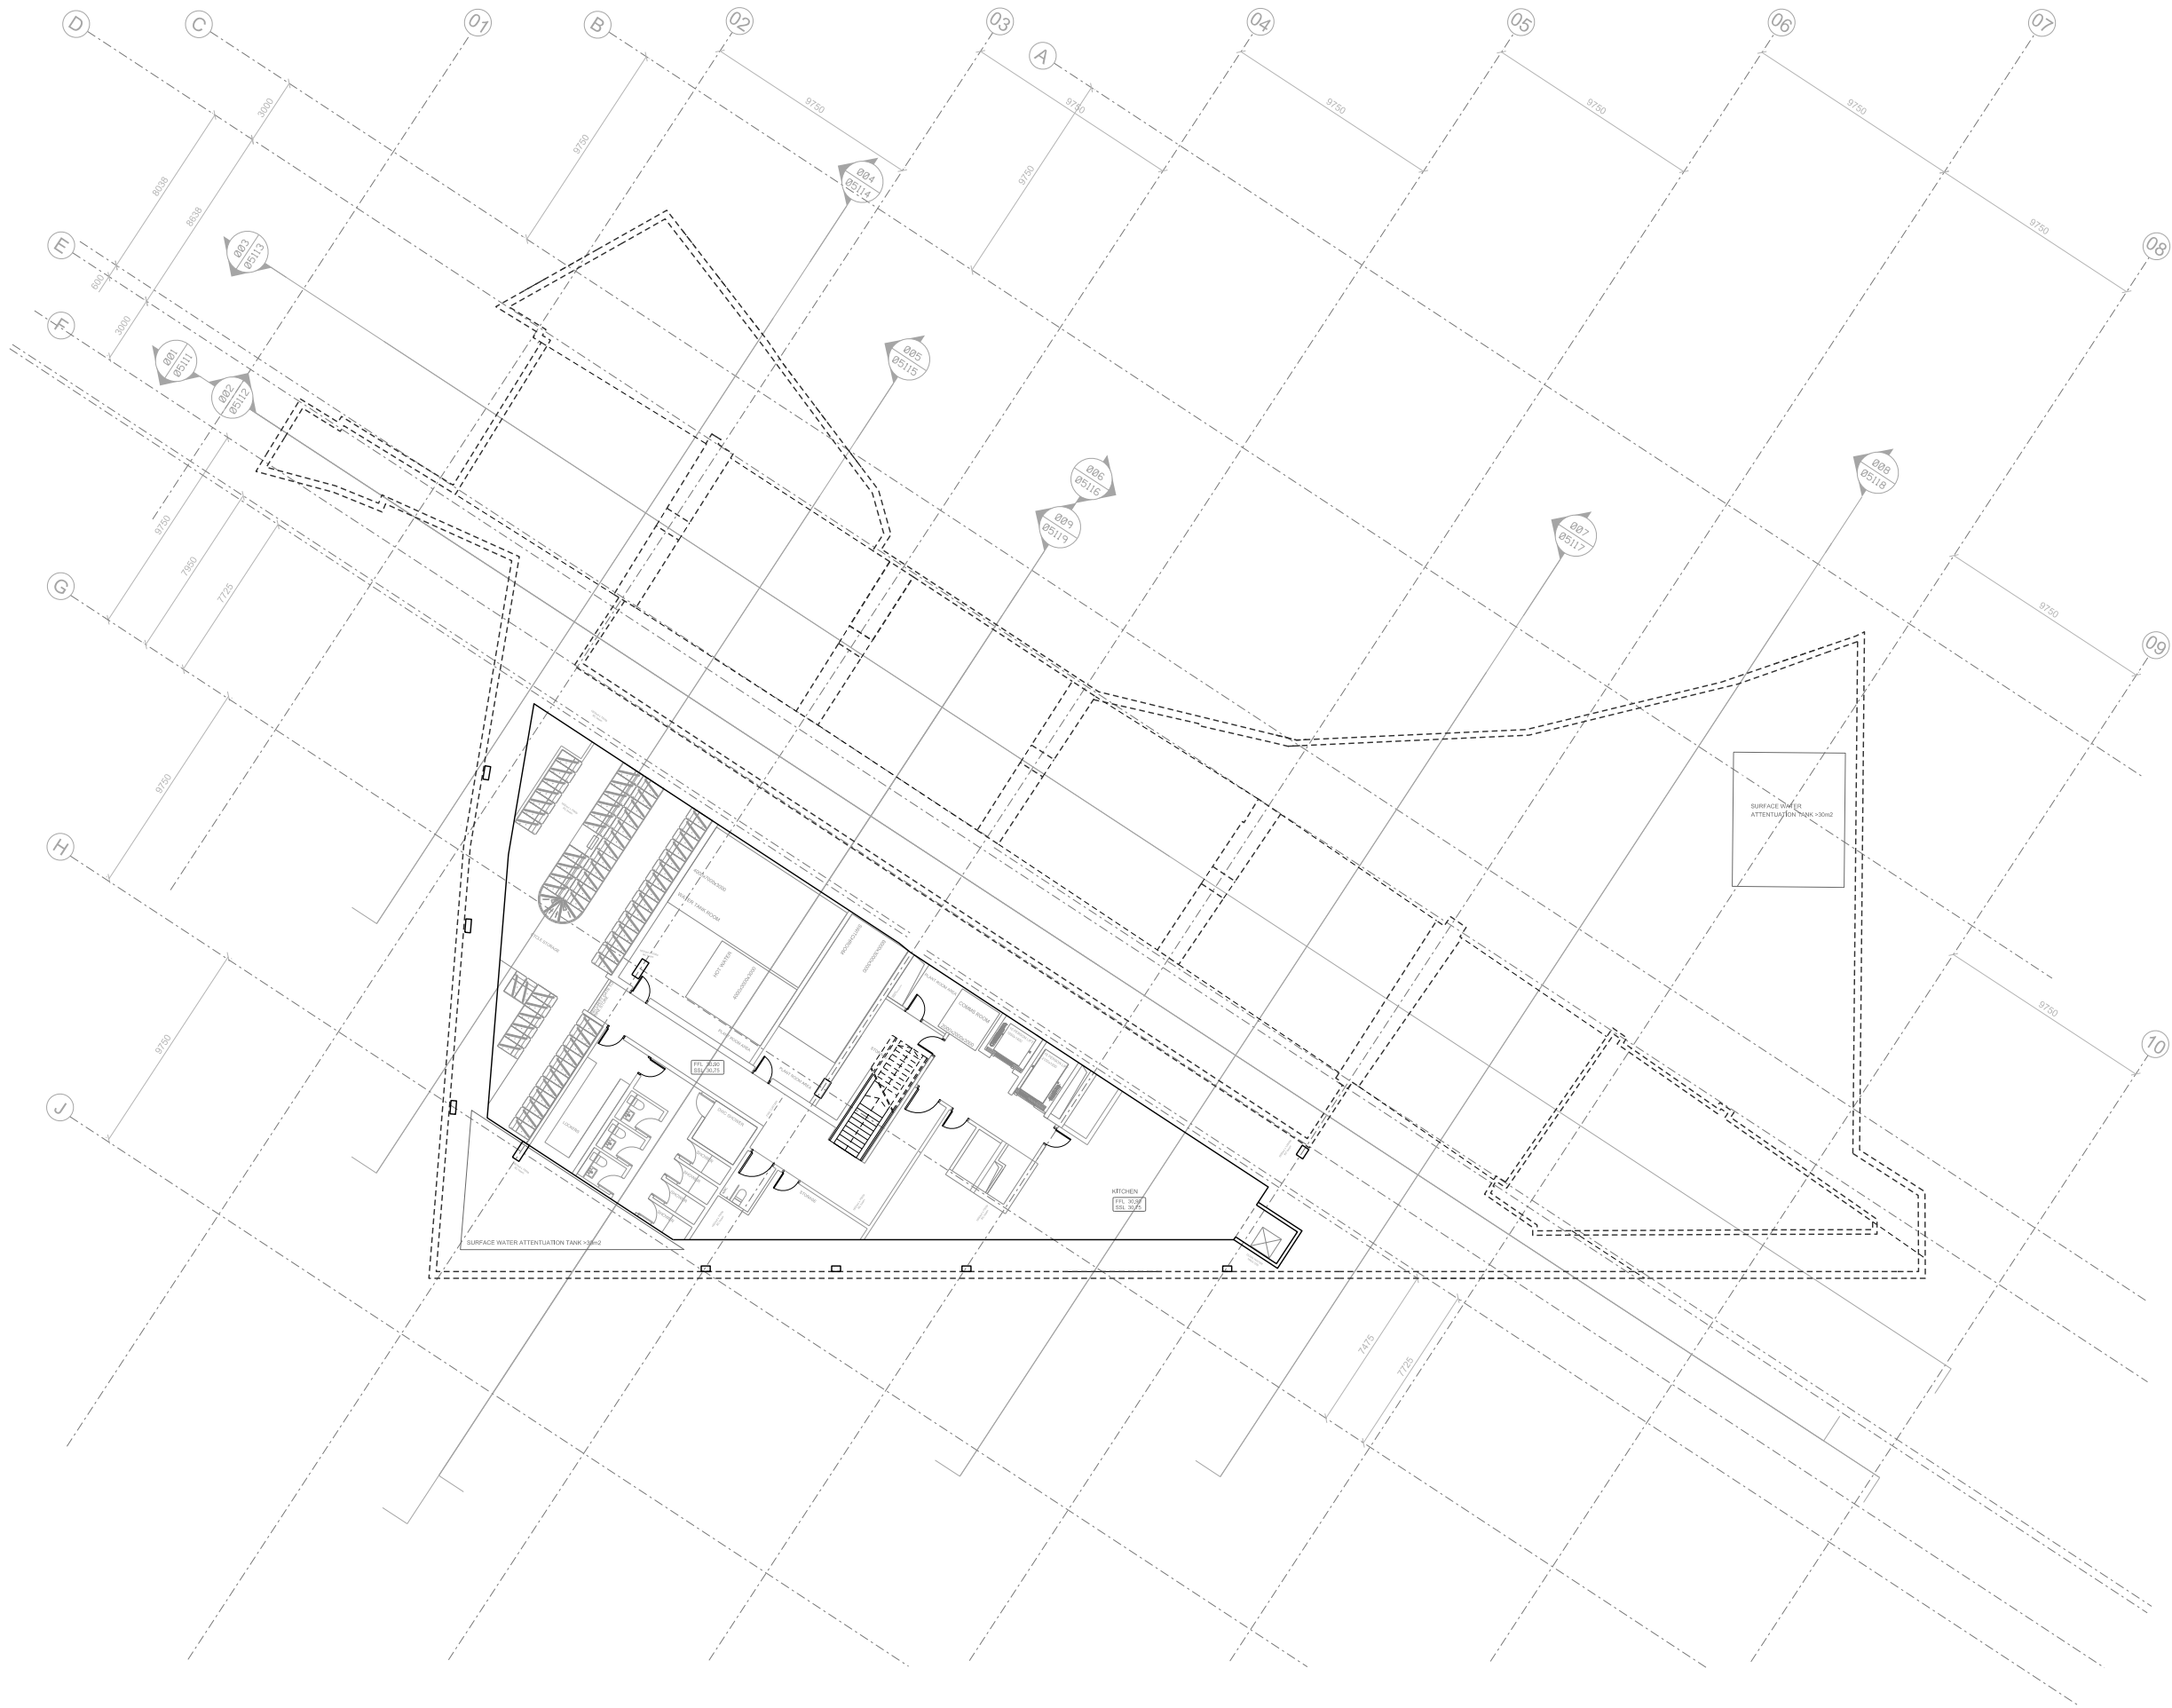

Rev	Date	Description
-----	------	-------------

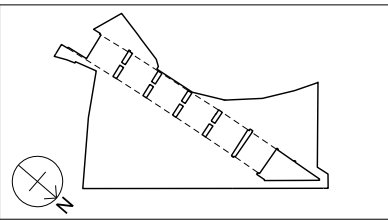

Project
3-6 Spring Place

Client
Spring Place Ltd

Date
16.09.16

Scale
1:150 at A1
1:300 at A3

Basement Level
General Arrangement Plan

Drawn	Checked	Approved
MOZ	IM	PJ

Drawing Status
PLANNING


Project	Discipline	Level	Series	Dwg No	Rev
13498	A	L-1	00	99	/


122 Arlington Road
London NW1 7HP

info@piercyandco.com
www.piercyandco.com

Telephone
*44 (0)20 7424 9611


Piercy&Company

 

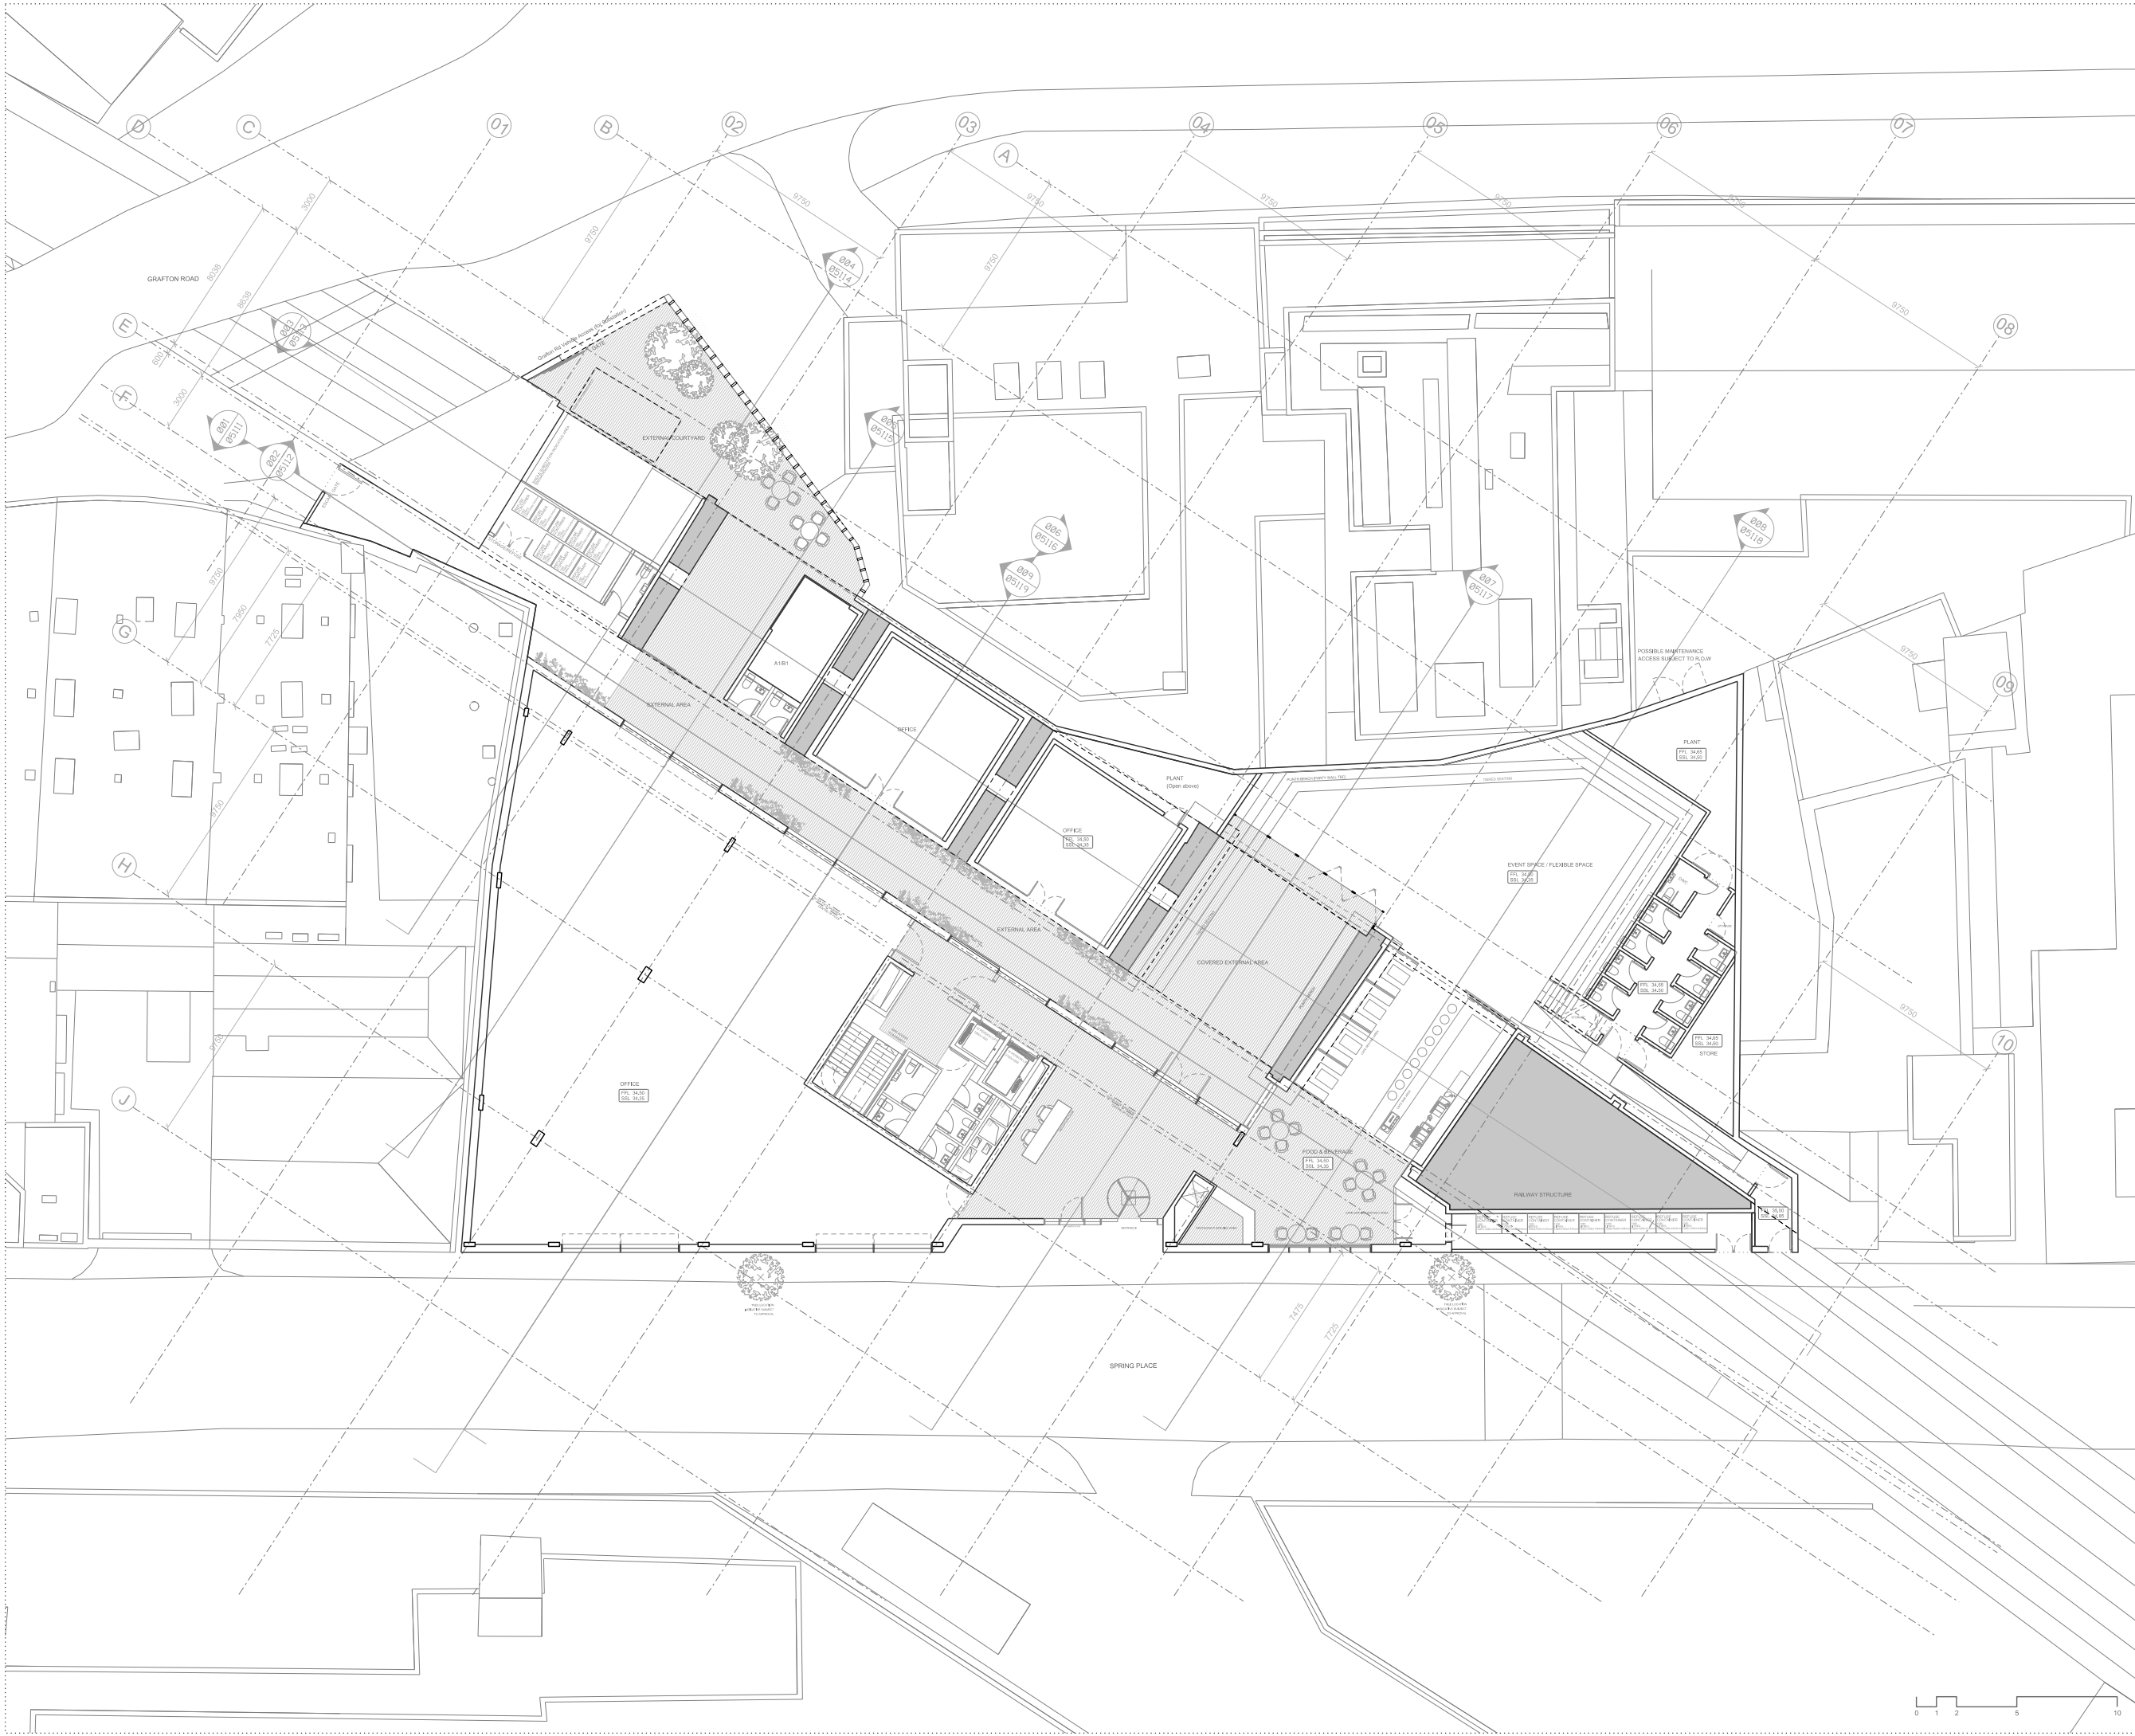

Notes
This drawing is copyright Piercy&Company.

Rev	Date	Description
-----	------	-------------

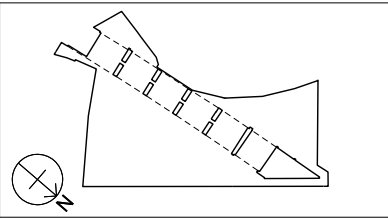

Project
3-6 Spring Place

Client
Spring Place Ltd

Date
16.09.16

Scale
1:150 at A1
1:300 at A3

Ground Floor
General Arrangement Plan

Drawn
MOZ

Checked
IM

Approved
PJ

Drawing Status
PLANNING


Project	Discipline	Level	Series	Dwg No	Rev
13498	A	L00	00	100	/

122 Arlington Road
London NW1 7HP

info@piercyandco.com
www.piercyandco.com


Telephone
+44 (0)20 7424 9611

Piercy&Company

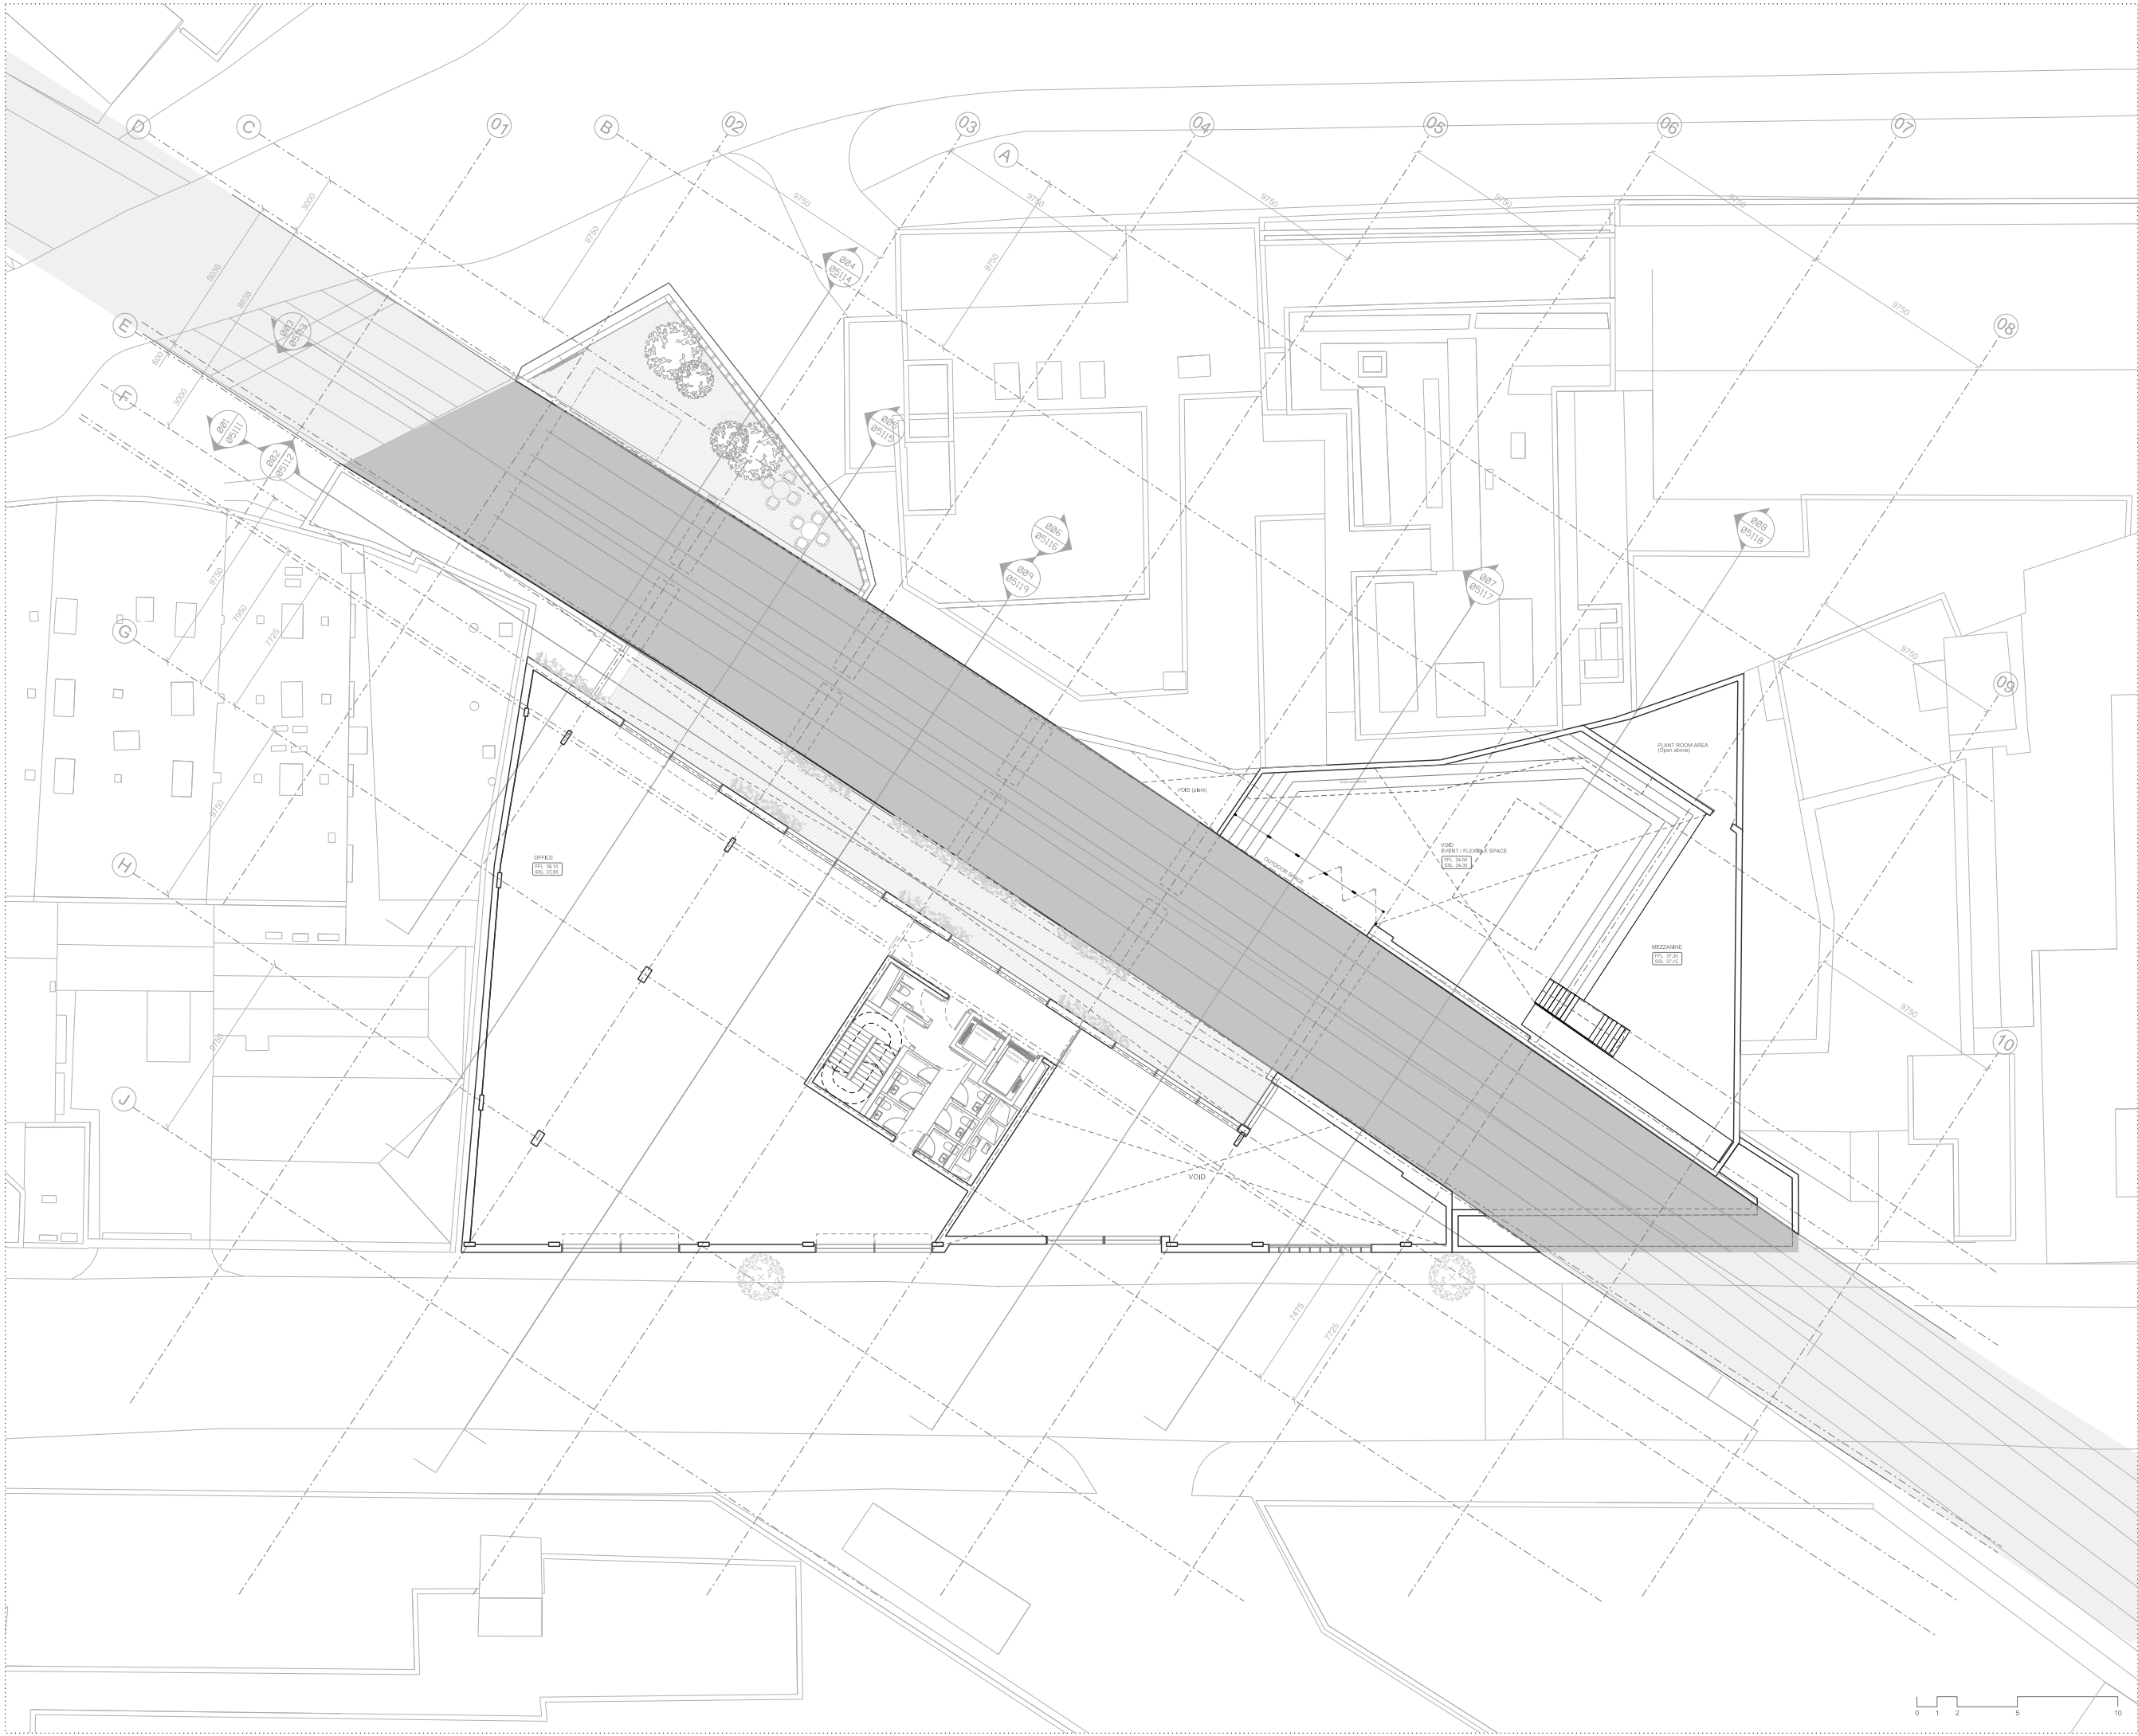

Notes
This drawing is copyright Piercy&Company.

Rev	Date	Description
-----	------	-------------

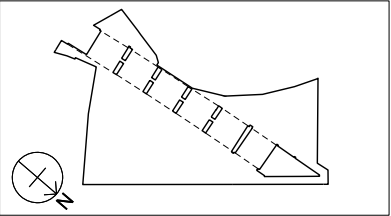

Project
3-6 Spring Place

Client
Spring Place Ltd

Date
16.09.16

Scale
1:150 at A1
1:300 at A3

First Floor
General Arrangement Plan

Drawn
MOZ

Checked
IM

Approved
PJ

Drawing Status
PLANNING


Project	Discipline	Level	Series	Dwg No	Rev
13498	A	L01	00	101	/

122 Arlington Road
London NW1 7HP

info@piercyandco.com
www.piercyandco.com


Telephone
*44 (0)20 7424 9611

Piercy&Company

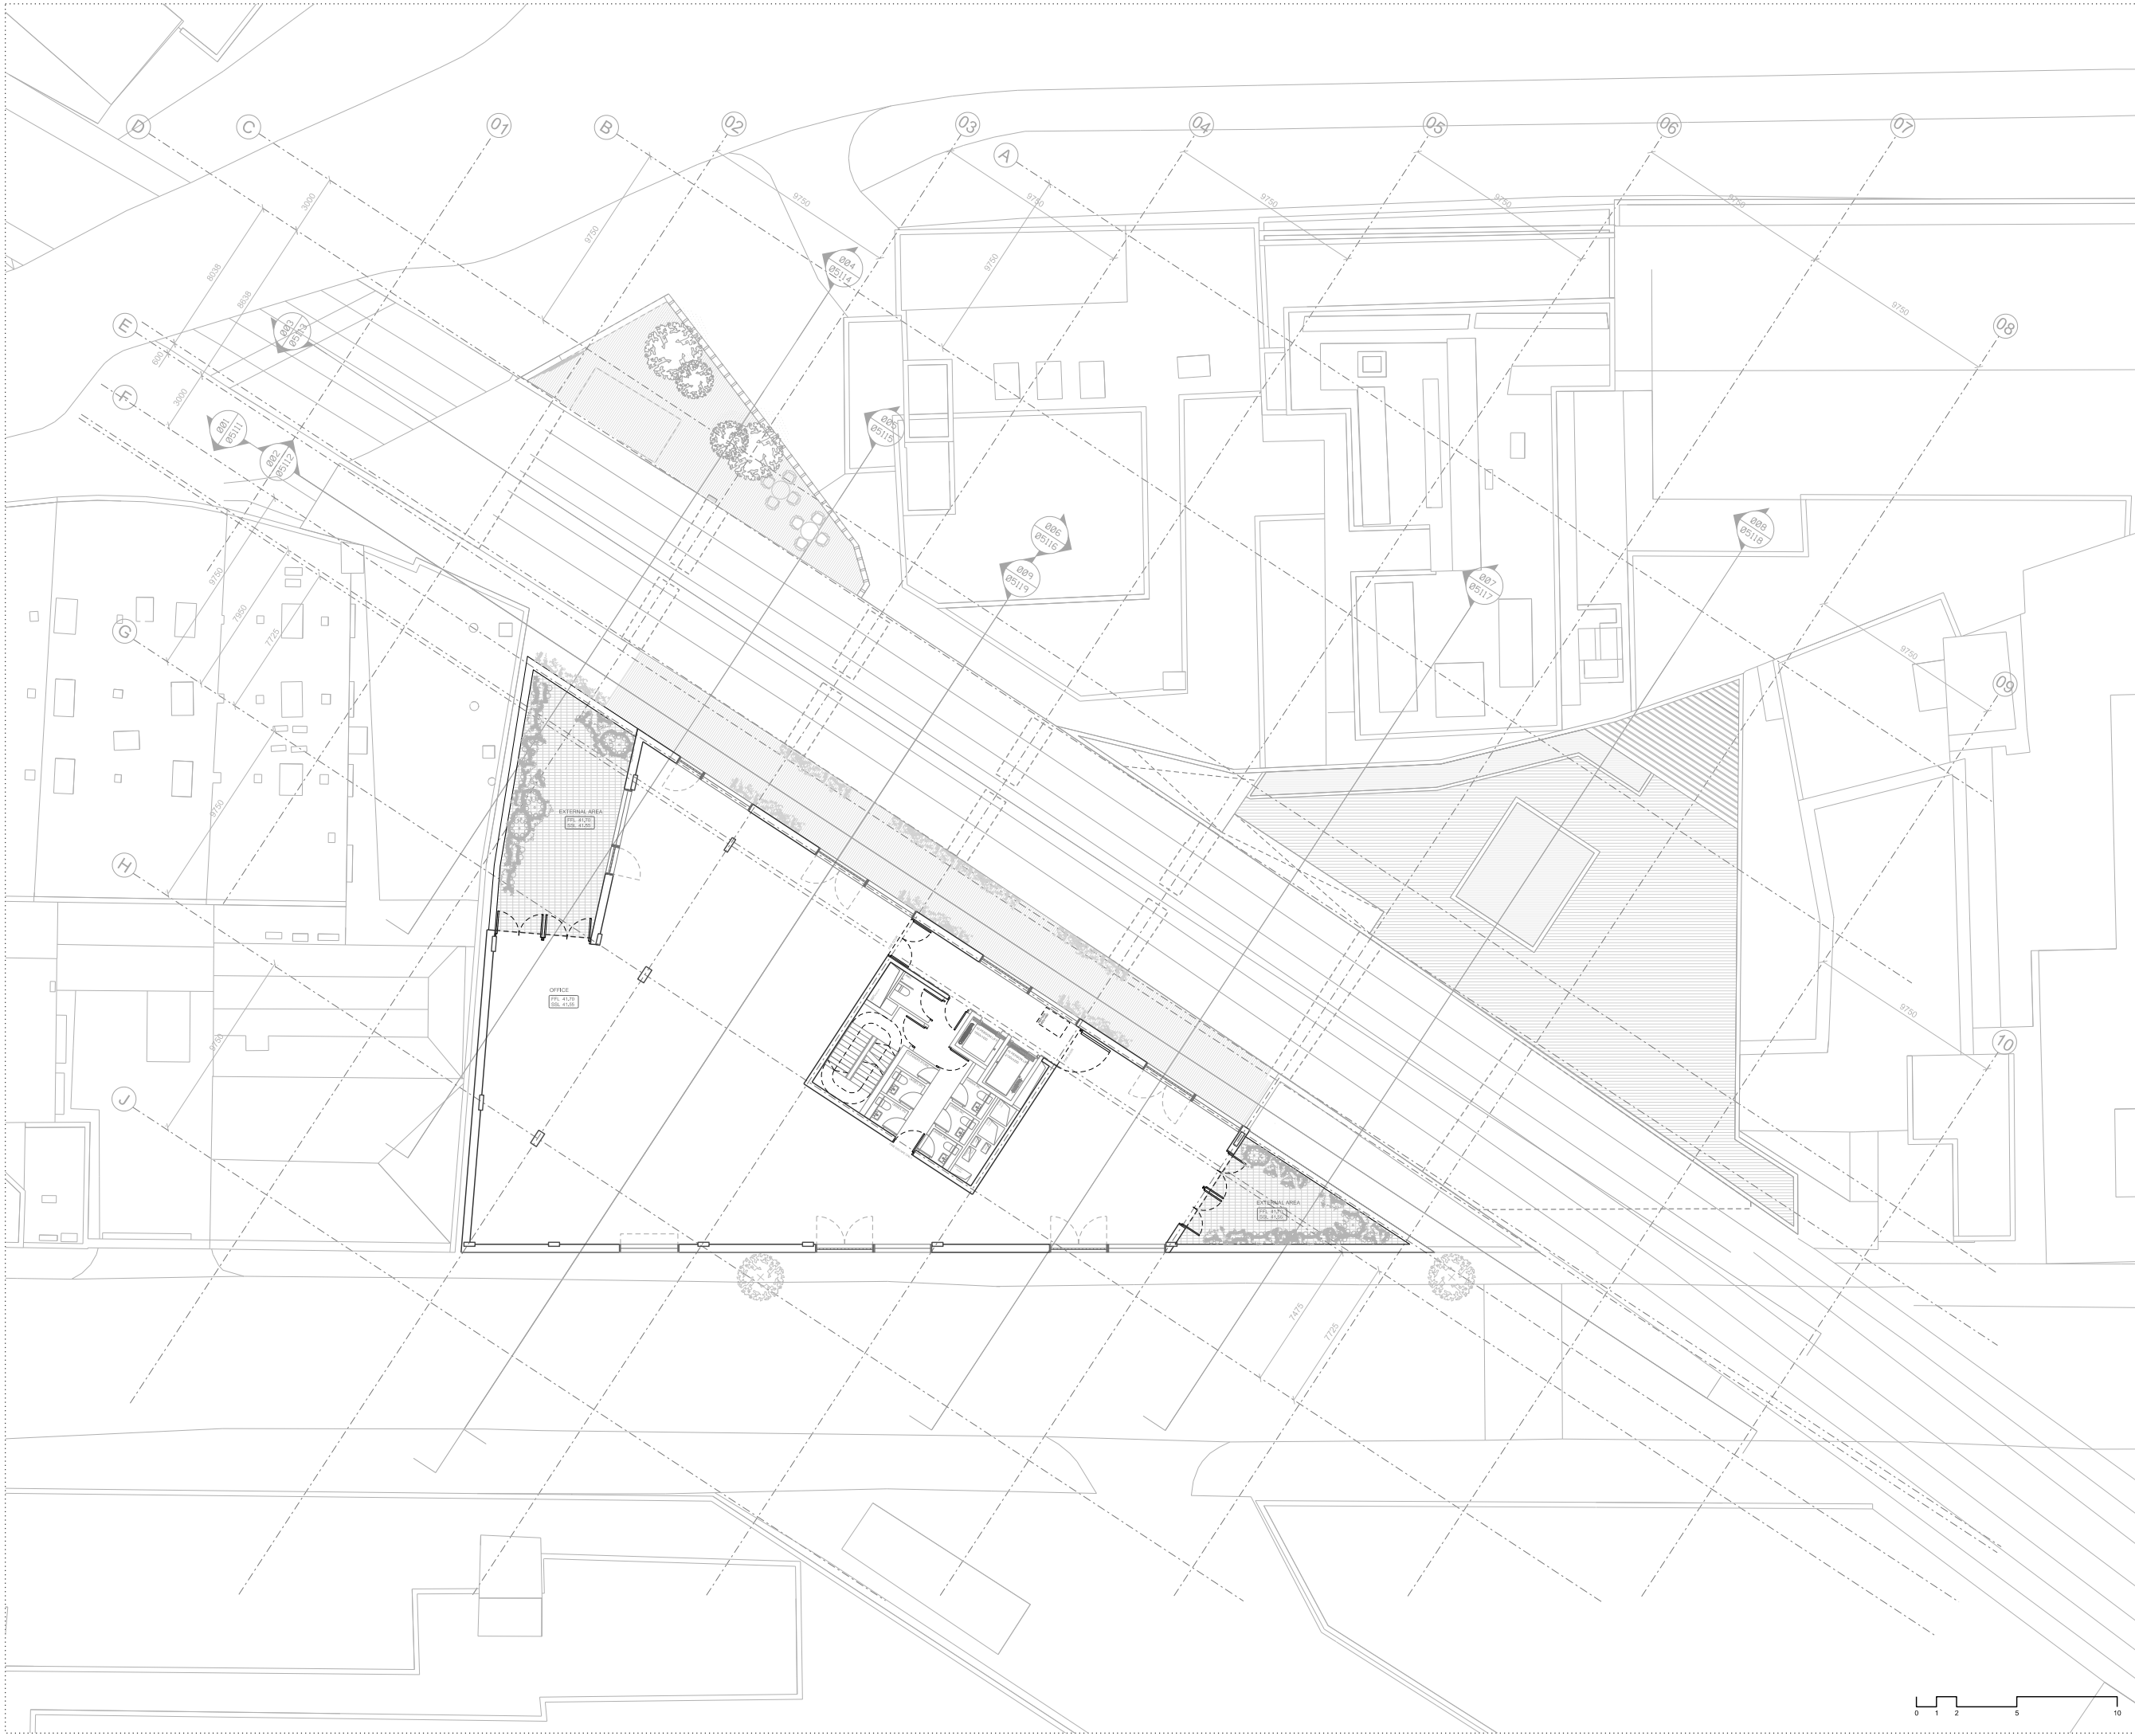

Notes
This drawing is copyright Piercy&Company.

Rev	Date	Description
-----	------	-------------

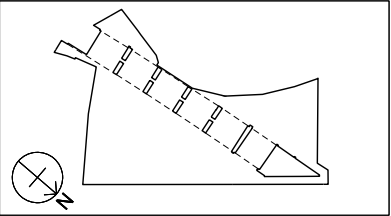

Project
3-6 Spring Place

Client
Spring Place Ltd

Date
16.09.16

Scale
1:150 at A1
1:300 at A3

Second Floor
General Arrangement Plan

Drawn
MOZ

Checked
IM

Approved
PJ

Drawing Status
PLANNING


Project	Discipline	Level	Series	Dwg No	Rev
13498	A	L02	00	102	/

122 Arlington Road
London NW1 7HP

info@piercyandco.com
www.piercyandco.com


Telephone
*44 (0)20 7424 9611

Piercy&Company

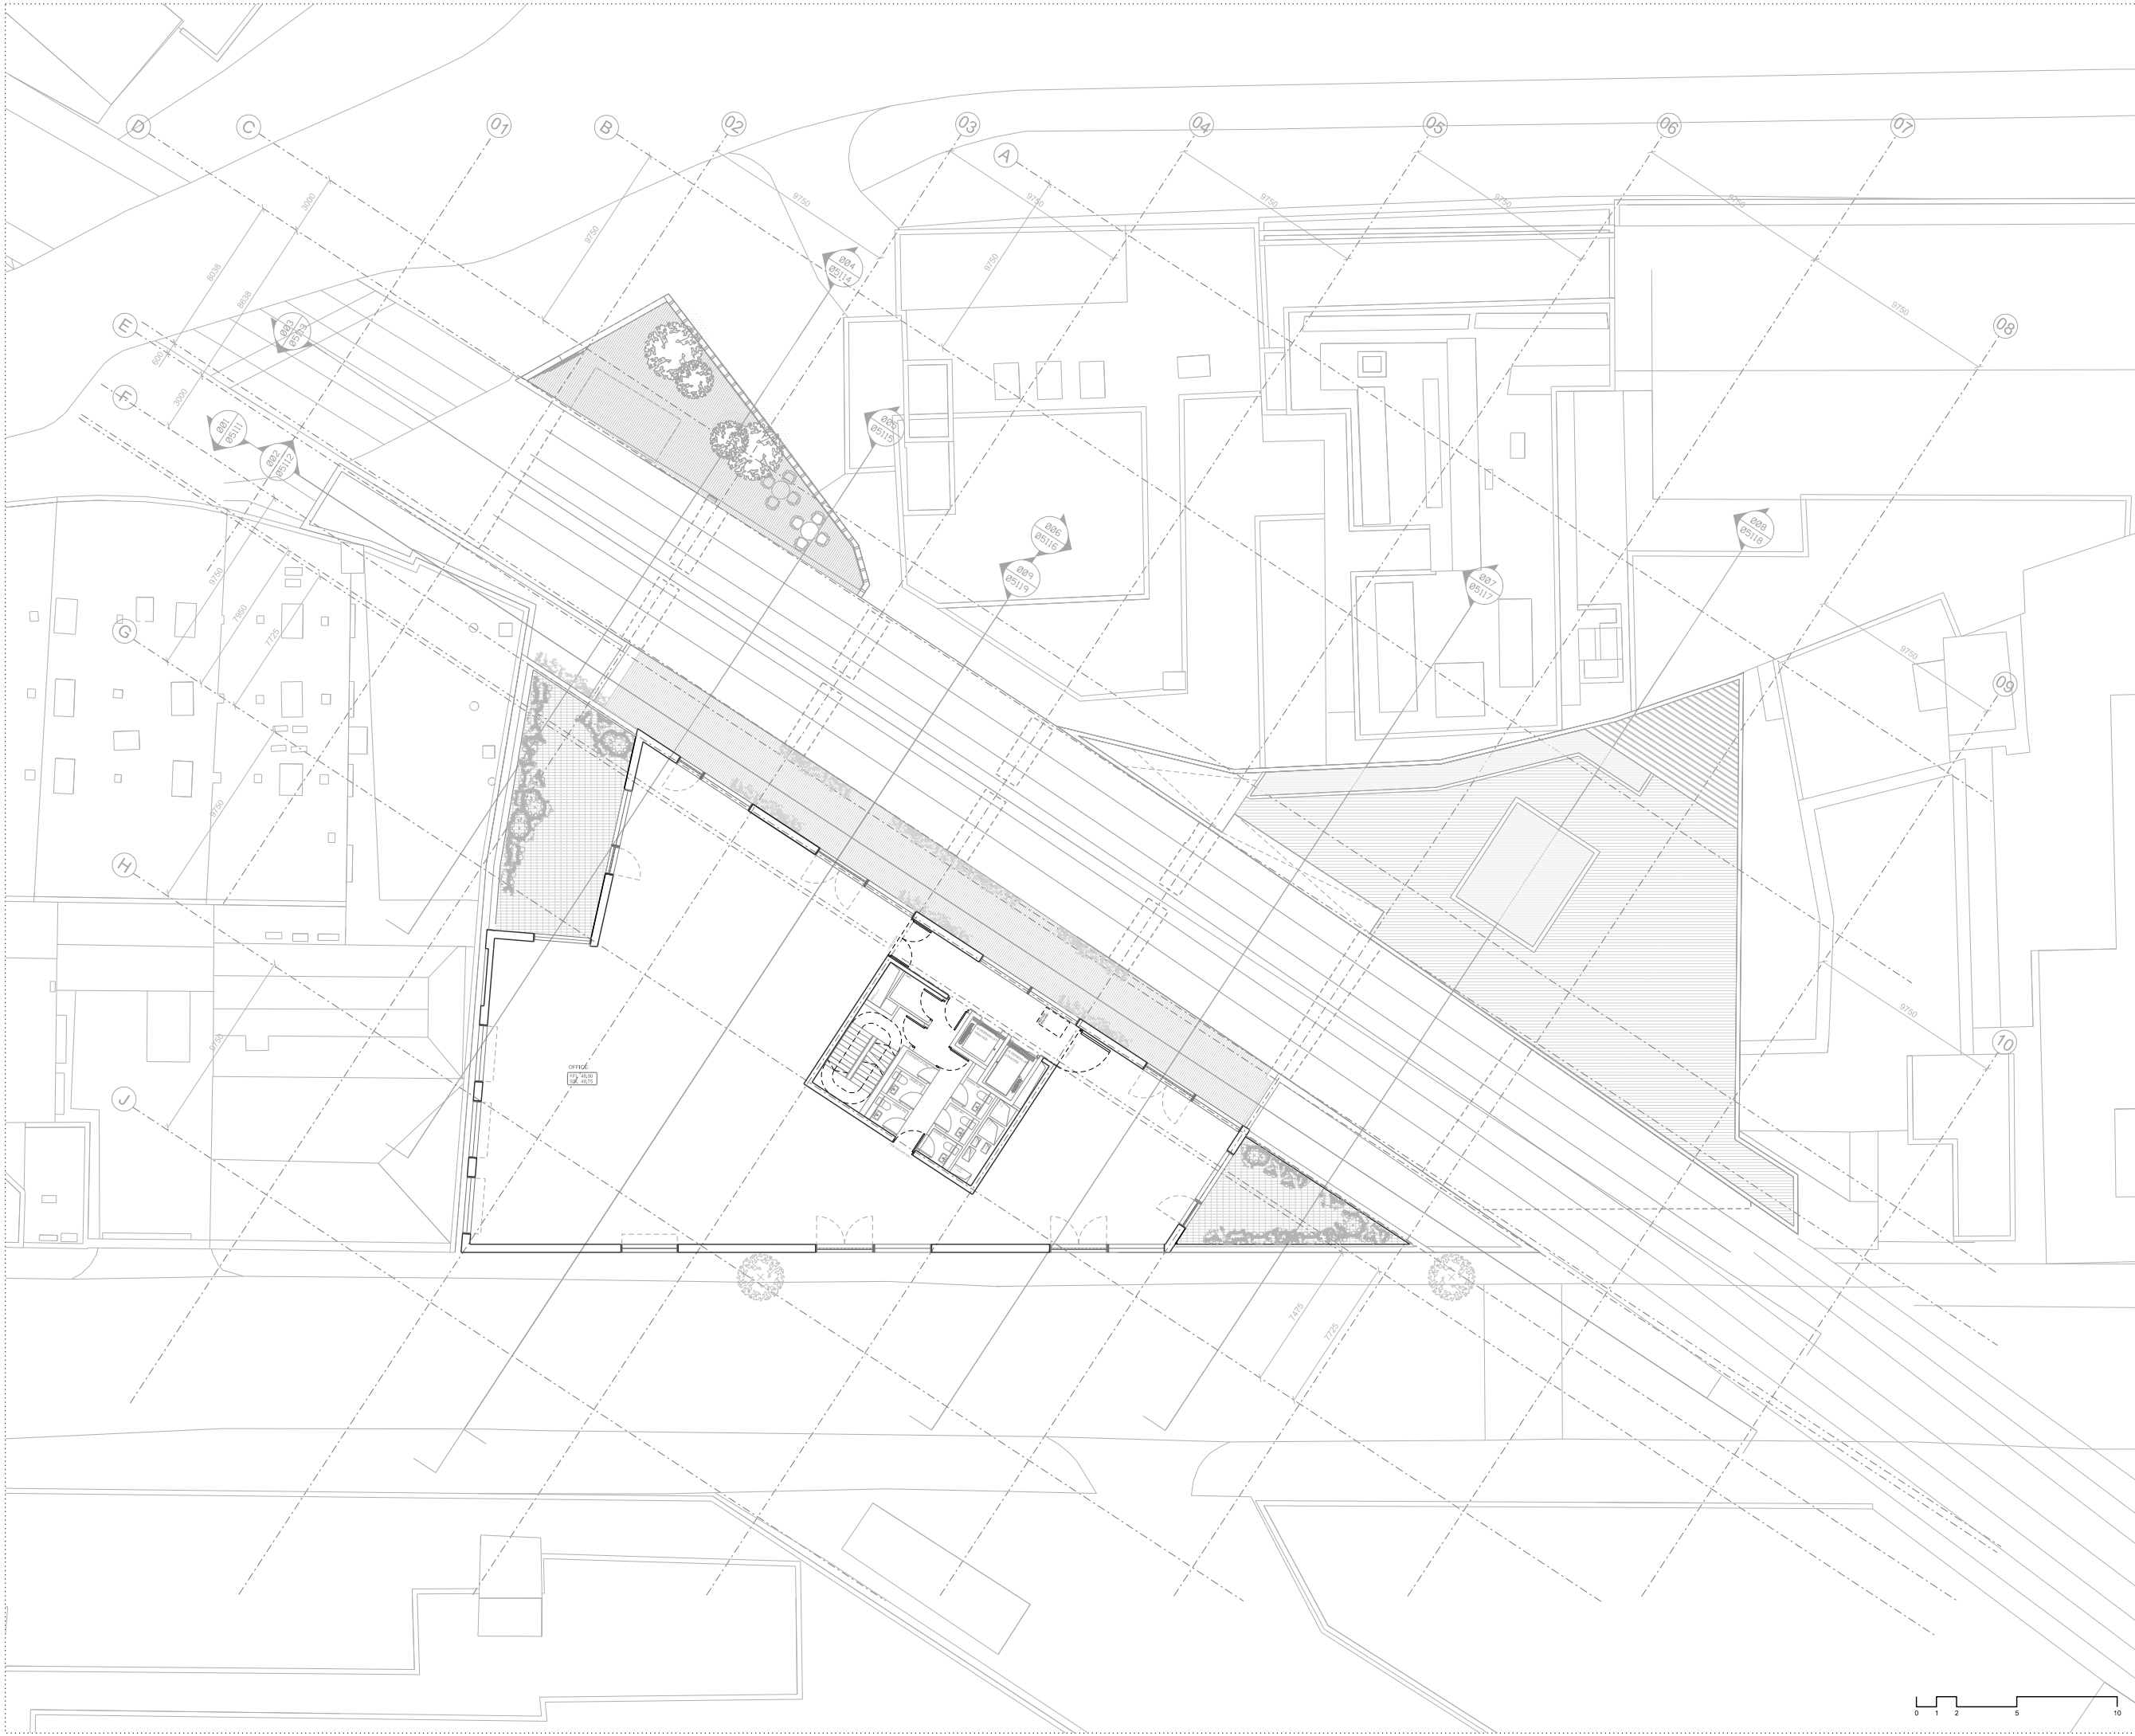

Notes
This drawing is copyright Piercy&Company.

Rev	Date	Description
-----	------	-------------

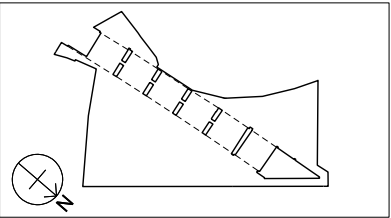

Project
3-6 Spring Place

Client
Spring Place Ltd

Date
16.09.16

Scale
1:150 at A1
1:300 at A3

Third Floor
General Arrangement Plan

Drawn
MOZ

Checked
IM

Approved
PJ

Drawing Status
PLANNING


Project	Discipline	Level	Series	Dwg No	Rev
13498	A	L03	00	103	/

122 Arlington Road
London NW1 7HP

info@piercyandco.com
www.piercyandco.com


Telephone
+44 (0)20 7424 9611

Piercy&Company

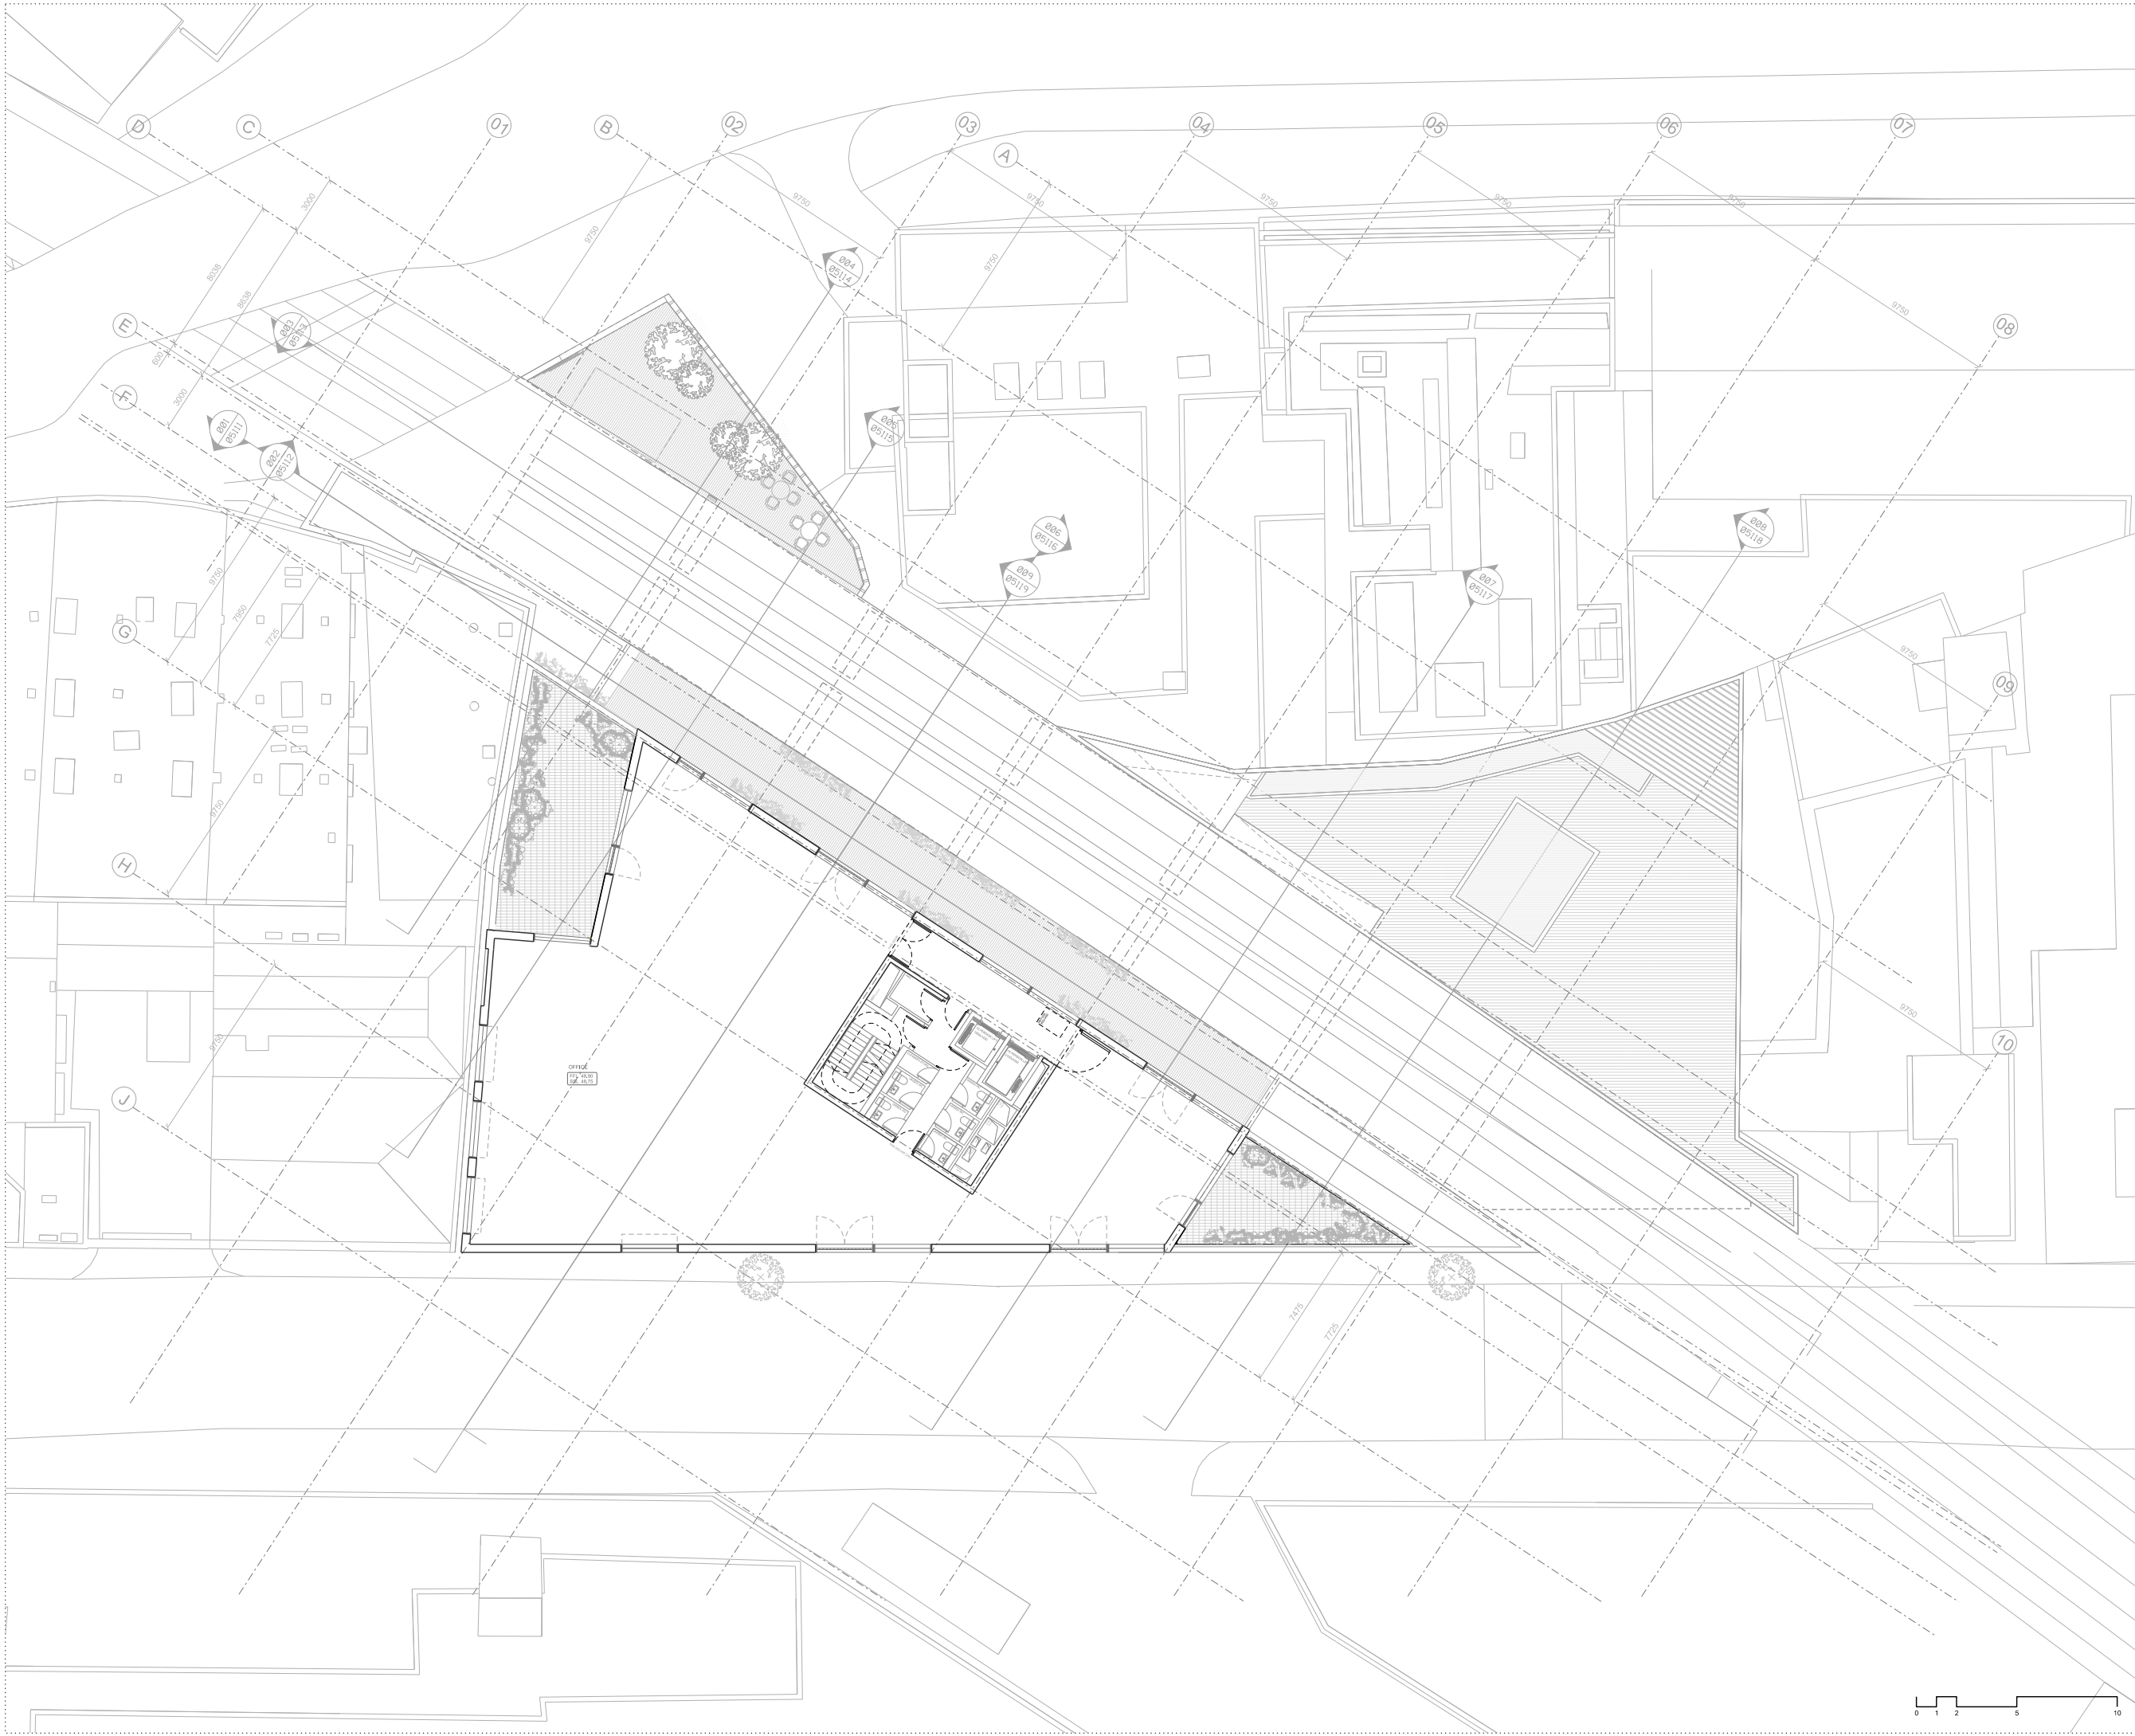

Notes
This drawing is copyright Piercy&Company.

Rev	Date	Description
-----	------	-------------

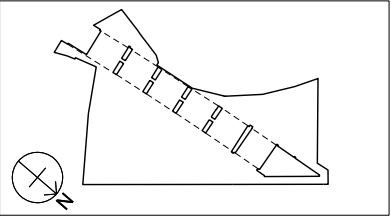

Project
3-6 Spring Place
Client
Spring Place Ltd
Date
16.09.16
Scale
1:150 at A1
1:300 at A3

Fourth Floor
General Arrangement Plan


Drawn
MOZ
Checked
IM
Approved
PJ

Drawing Status
PLANNING

Project	Discipline	Level	Series	Dwg No	Rev
13498	A	L04	00	104	/


122 Arlington Road
London NW1 7HP
Telephone
*44 (0)20 7424 9611
info@piercyandco.com
www.piercyandco.com

Piercy&Company

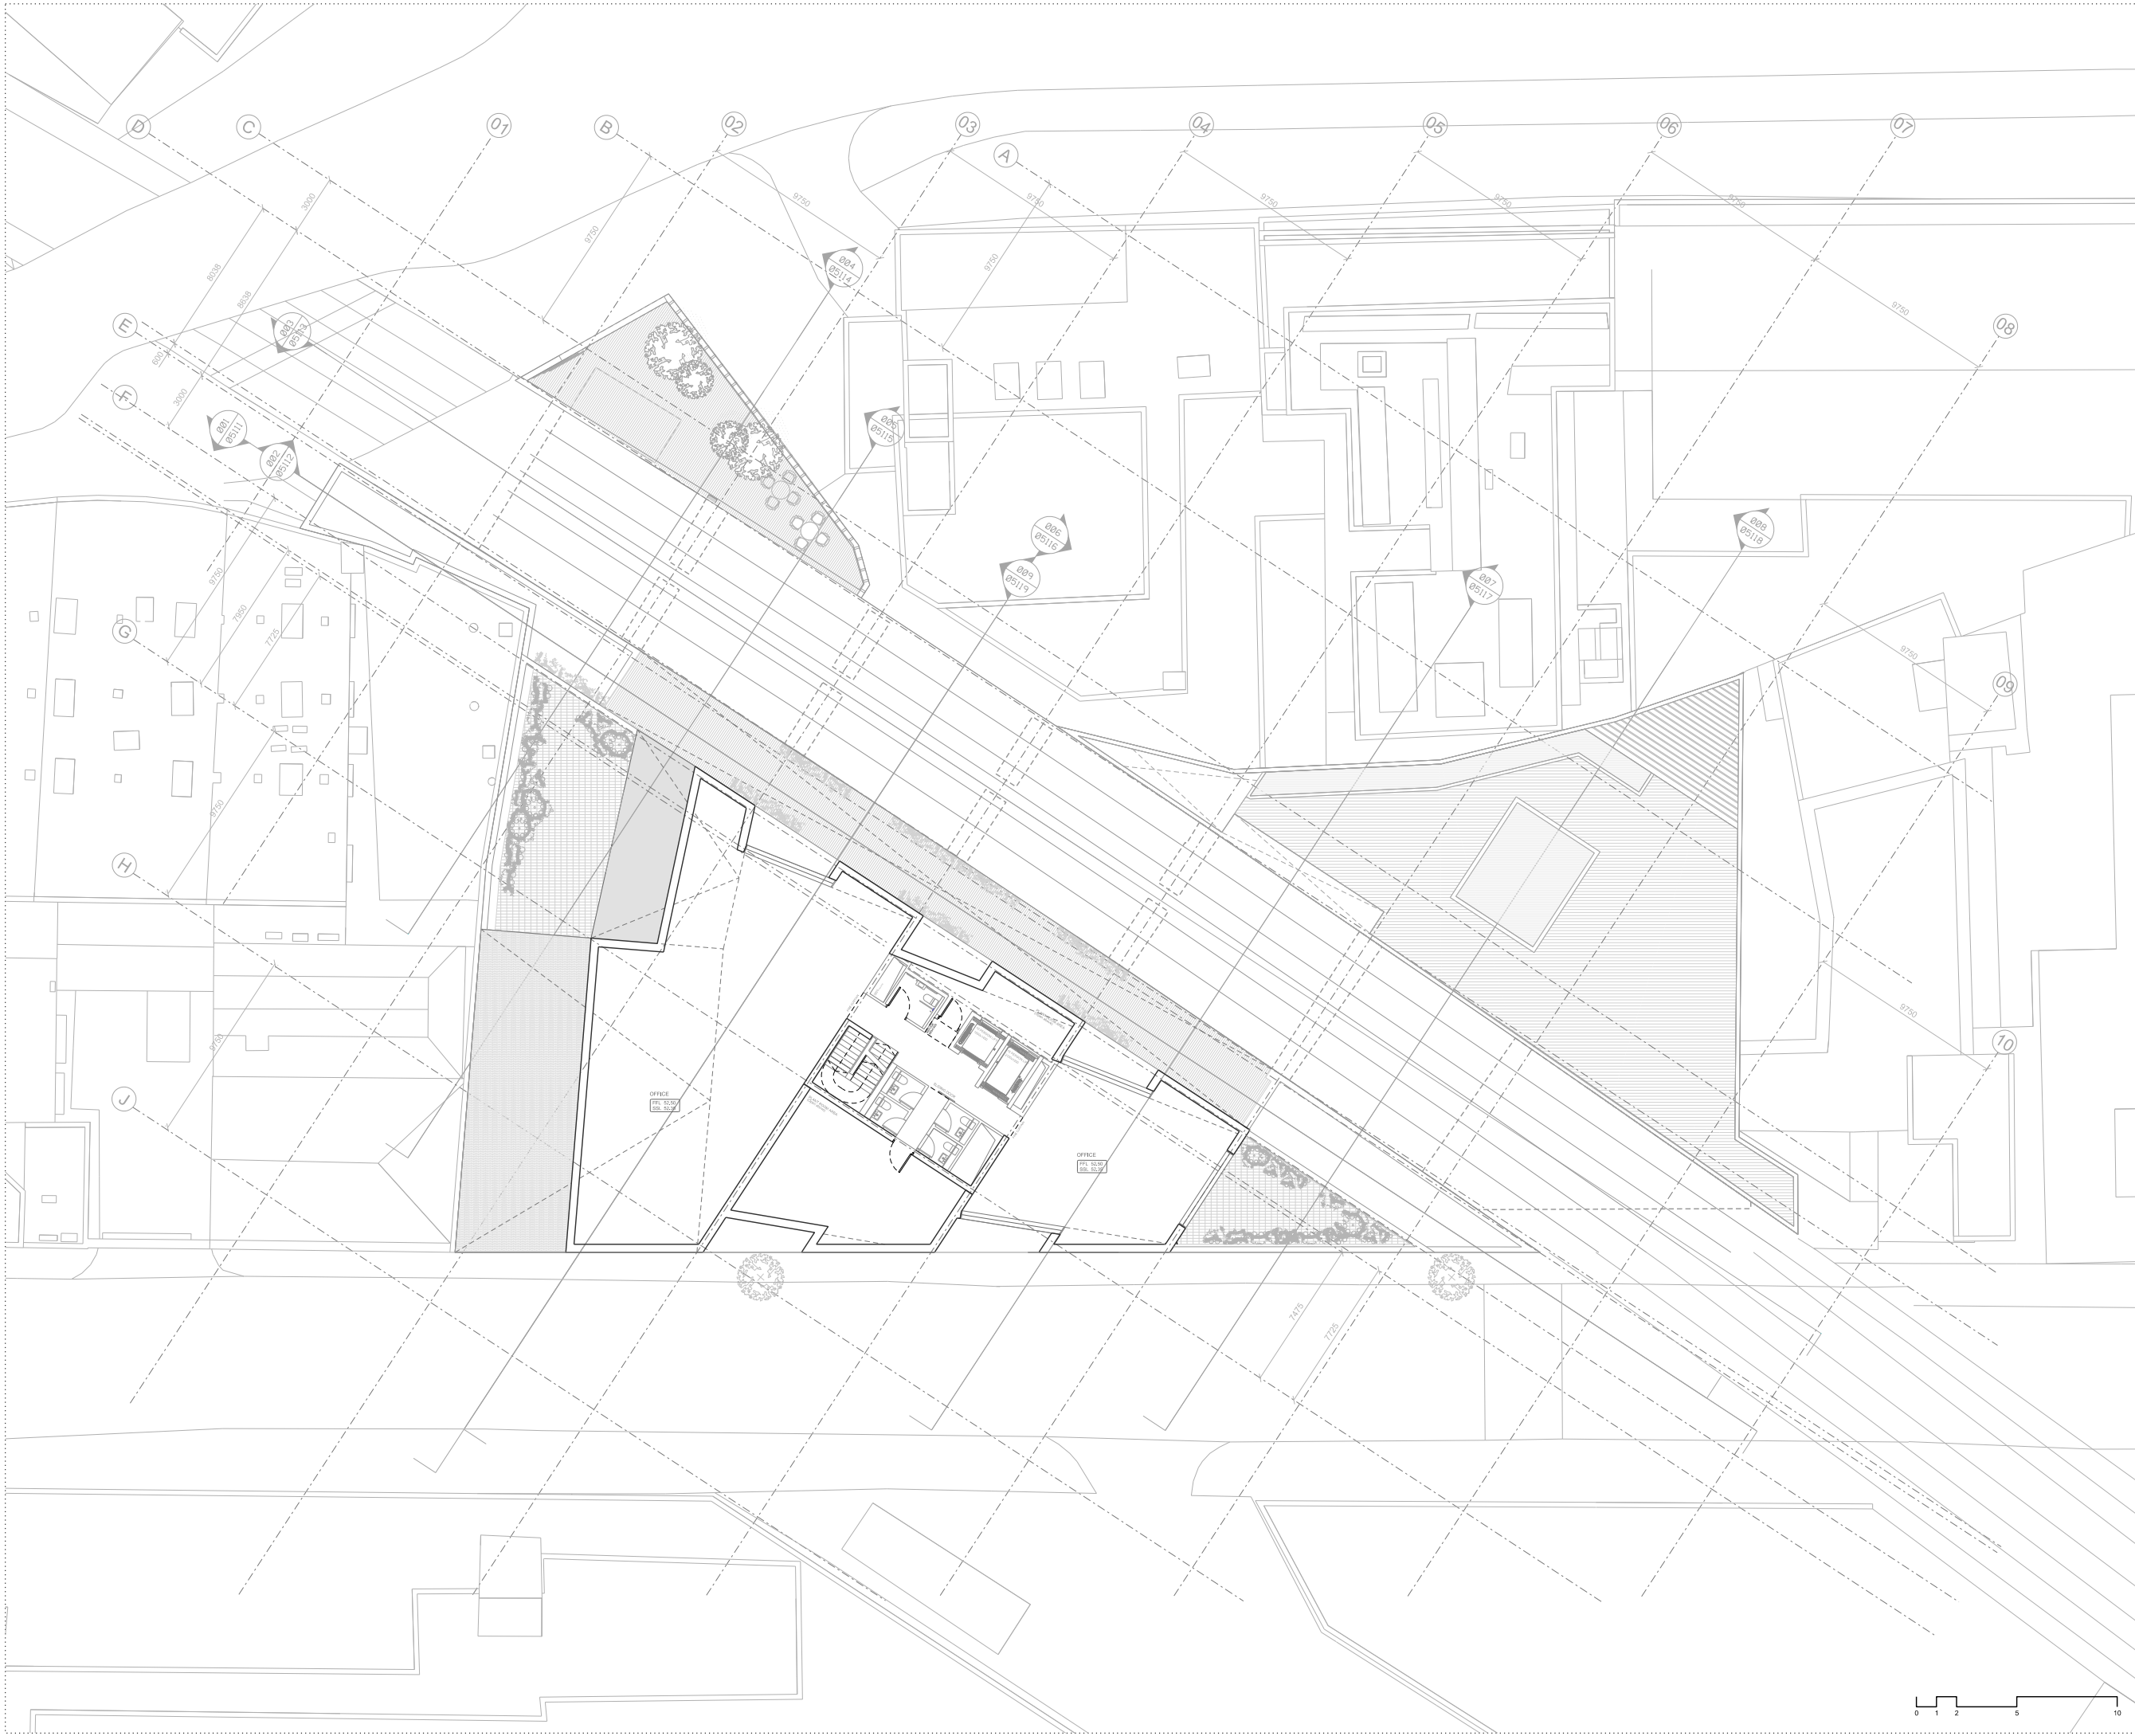

Notes
This drawing is copyright Piercy&Company.

Rev	Date	Description
-----	------	-------------

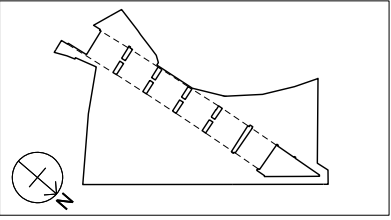

Project
3-6 Spring Place

Client
Spring Place Ltd

Date
16.09.16

Scale
1:150 at A1
1:300 at A3

Fifth Floor
General Arrangement Plan

Drawn
MOZ

Checked
IM

Approved
PJ

Drawing Status
PLANNING

Project	Discipline	Level	Series	Dwg No	Rev
13498	A	L05	00	105	/

122 Arlington Road
London NW1 7HP


info@piercyandco.com
www.piercyandco.com

Telephone
+44 (0)20 7424 9611

Piercy&Company

Notes
This drawing is copyright Piercy & Company.

Rev	Date	Description
-----	------	-------------

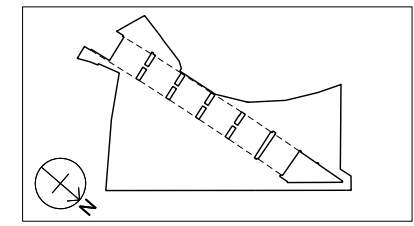

Project
3-6 Spring Place

Client
Spring Place Ltd

Date	Scale
16.09.16	1:150 ct A1
	1:300 ct A3

Roof Level
General Arrangement Plan

Drawn MOZ	Checked IM	Approved PJ
--------------	---------------	----------------

Drawing Status
PLANNING

Project 13498	Discipline A	Level L06	Series 00	Dwg No 106	Rev /
------------------	-----------------	--------------	--------------	---------------	----------

122 Arlington Road
London NW1 7HP

info@piercyandco.com
www.piercyandco.com

Telephone
+44 (0)2074249611

Piercy & Company

