


2.2 Elevations

Notes
 This drawing is copyright Percy&Company.

- 01 Handmade standard London stock brick
- 02 Opaque metal panel - Bronze finish, with Fins - Bronze coloured metal extrusion
- 03 Fins - Bronze coloured metal extrusion
- 04 Perforated metal panel - Bronze Finish
- 05 High performance glazing, with Fins - Bronze coloured metal extrusion
- 06 Rendered blockwork wall

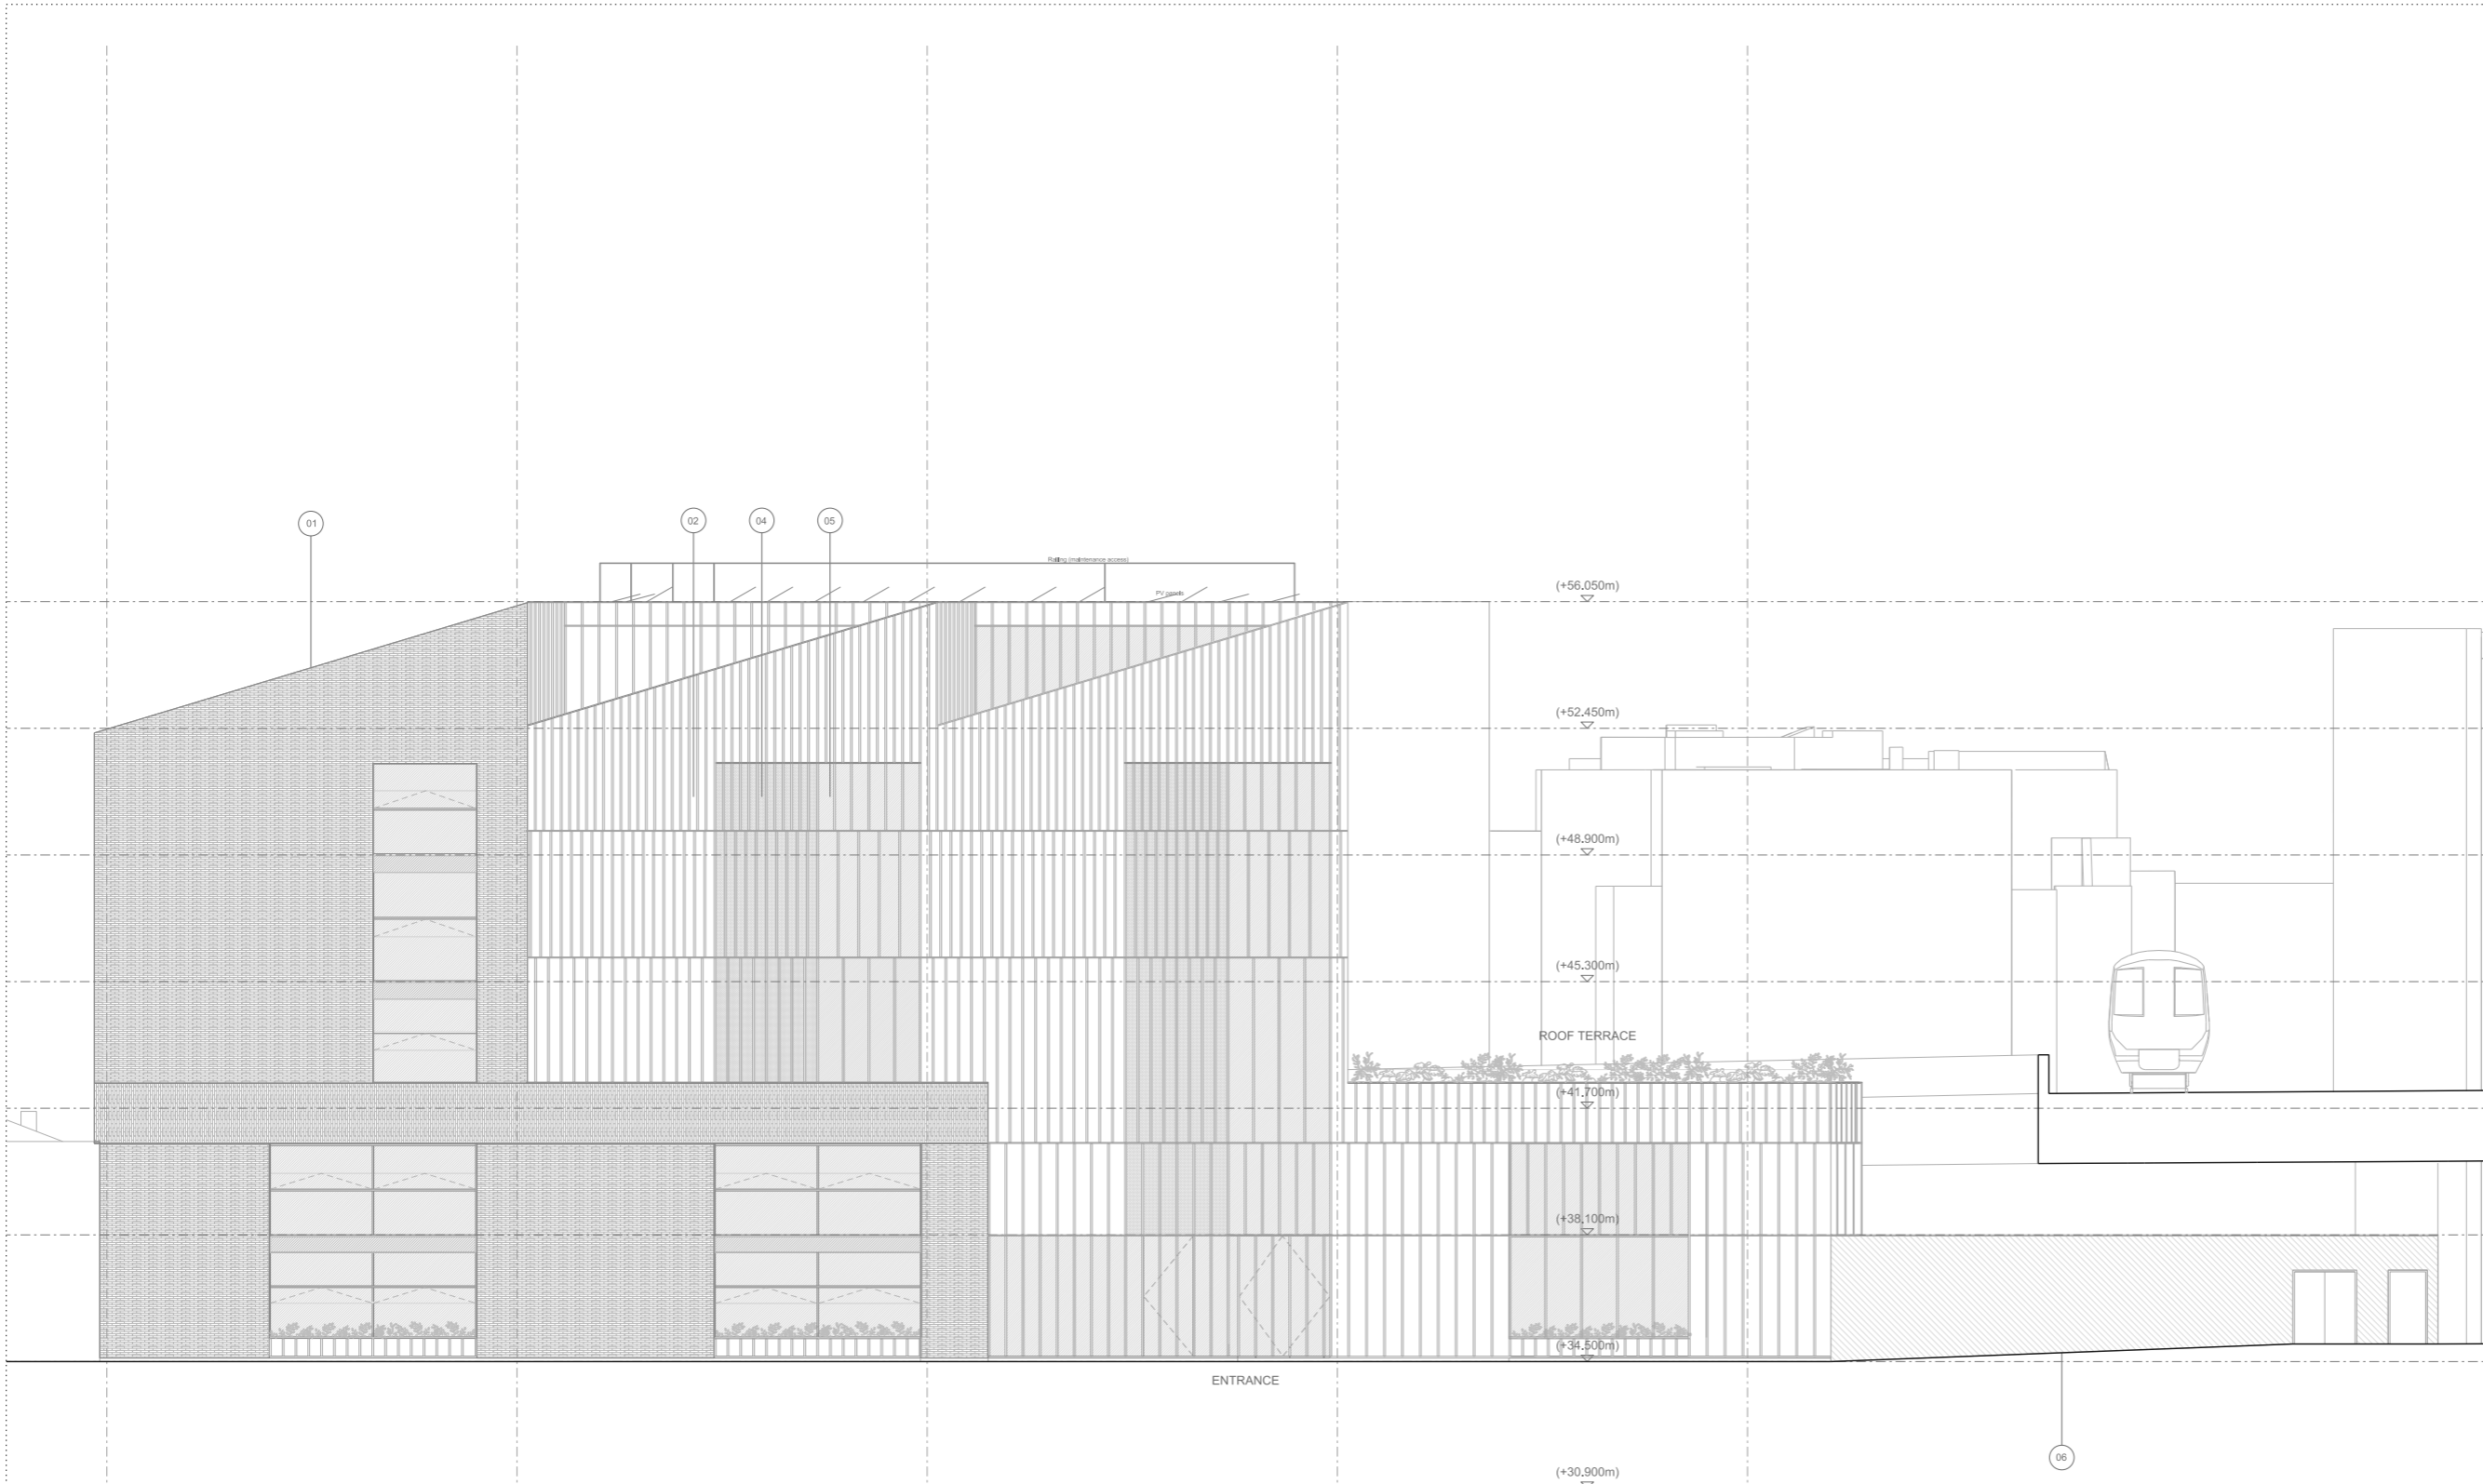

Rev	Date	Description

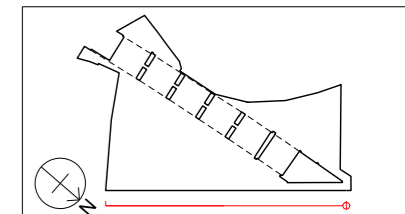

Project
 3-6 Spring Place

Client
 Spring Place Ltd

Date
 16.09.16

Scale
 1:100 at A1
 1:200 at A3

East 01
 Proposed Elevation

Drawn MOZ **Checked** IM **Approved** PJ

Drawing Status
 PLANNING

Project	Discipline	Level	Series	Dwg No	Rev
13498	A	E1	04	151	/


122 Arlington Road
 London NW1 7HP

info@percycandco.com
 www.percycandco.com


Telephone
 *44(0)2074249611

Notes
 This drawing is copyright Percy&Company.

- 01 Handmade standard London stock brick
- 02 Opaque metal panel - Bronze finish, with Fins - Bronze coloured metallic extrusion
- 03 Fins - Bronze coloured metallic extrusion
- 04 Perforated panel - Bronze metallic finish
- 05 High performance glazing, with Fins - Bronze coloured metallic extrusion
- 06 High performance glazing

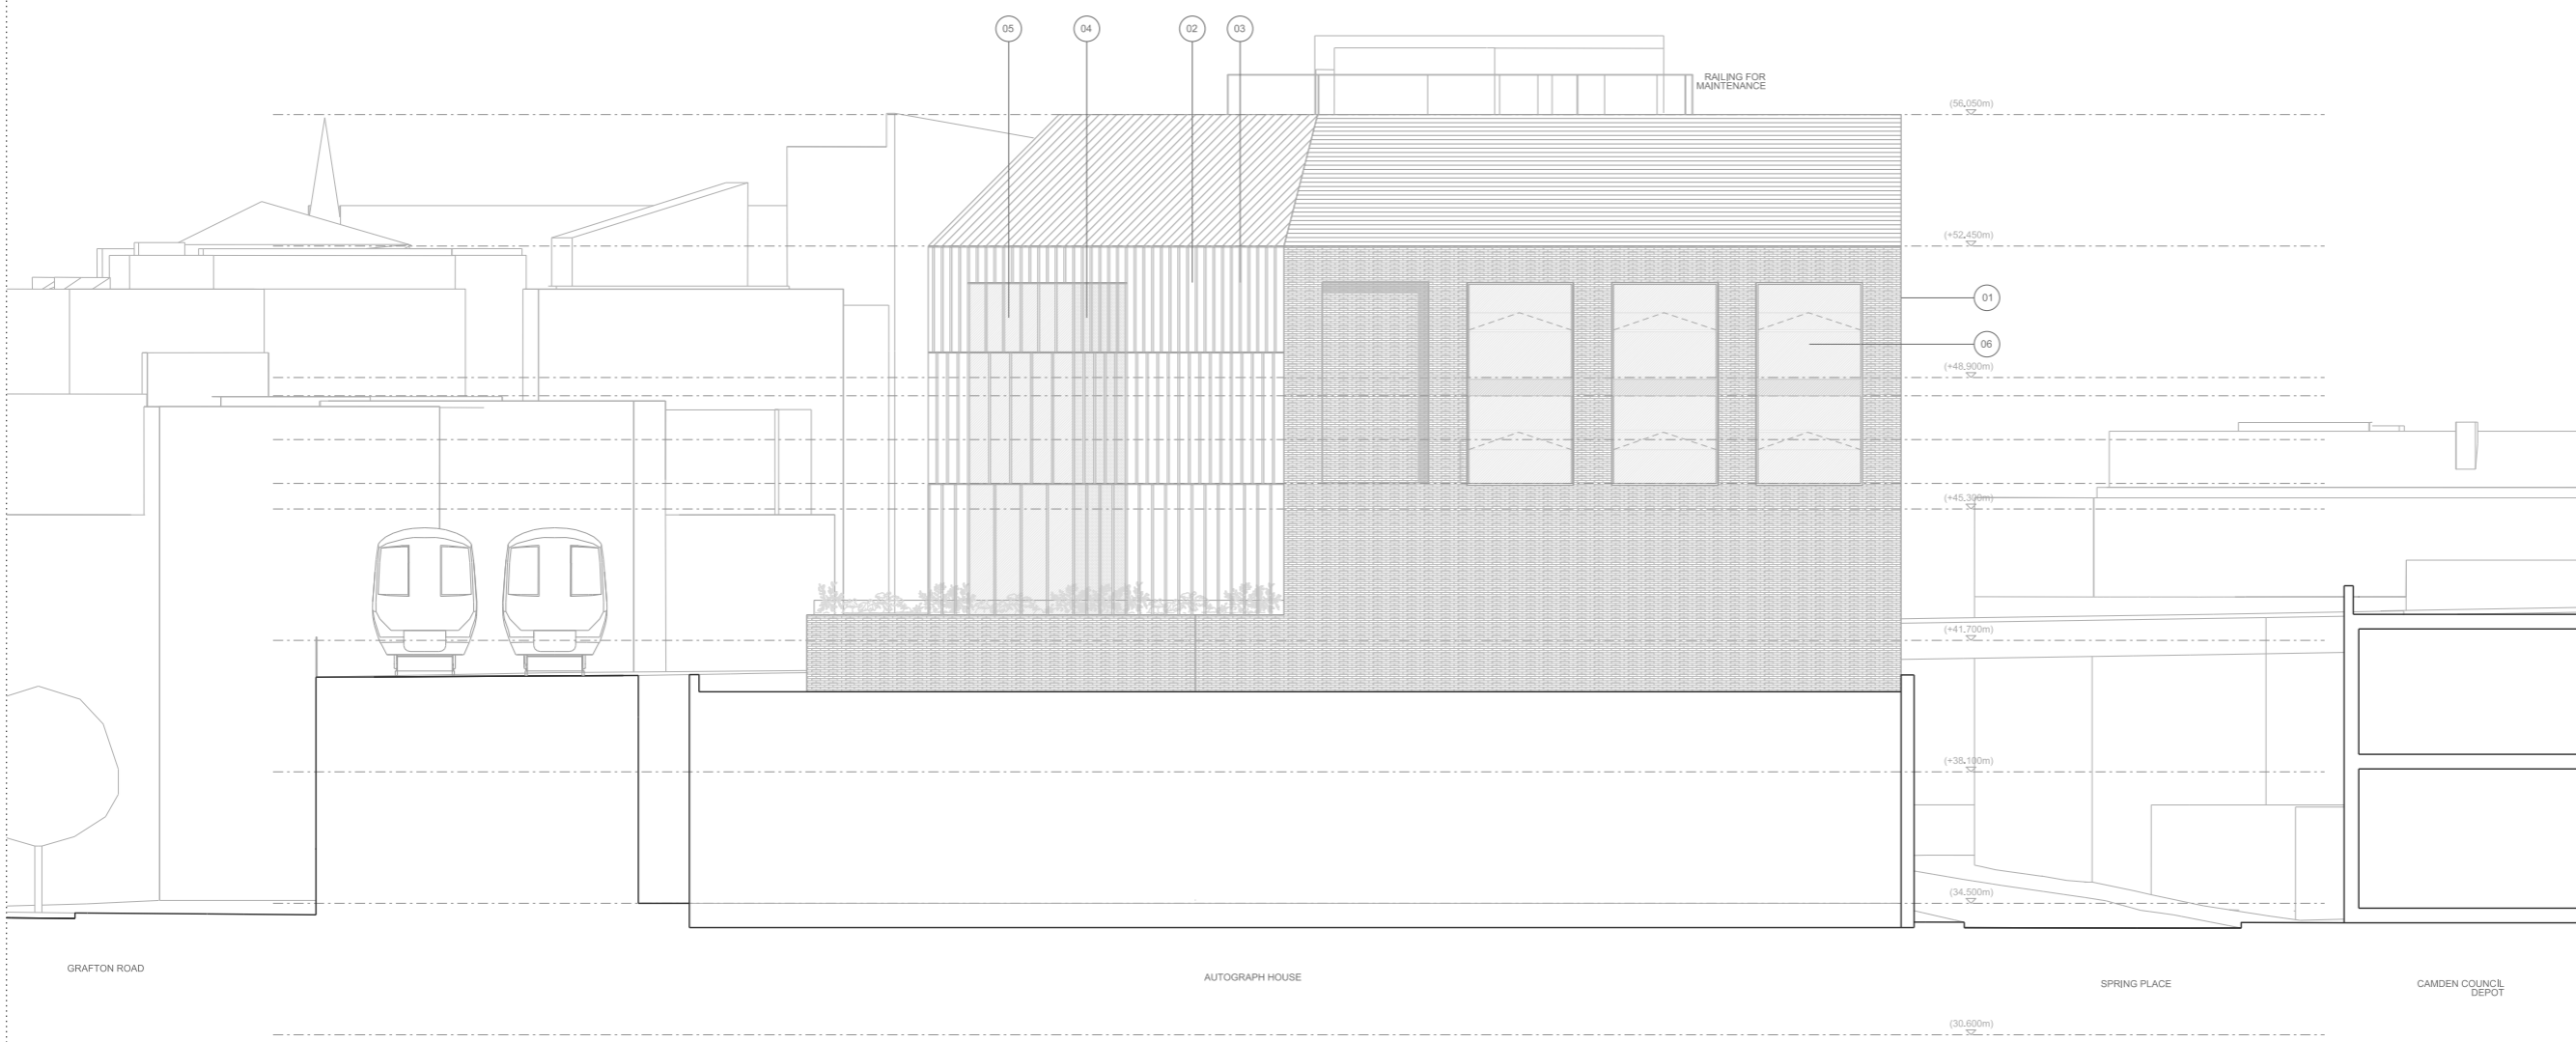

Rev	Date	Description

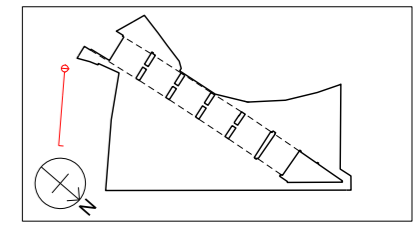

Project
 3-6 Spring Place

Client
 Spring Places LTD

Date
 16.09.16

Scale
 1:100 at A1
 1:200 at A3

South Elevation

Drawn MOZ
Checked IM
Approved PJ

Drawing Status
 For Information

Project	Discipline	Level	Series	Dwg No	Rev
13498	A	S1	04	153	/


122 Arlington Road
 London NW1 7HP
 Telephone
 *44 (0)2074249611

info@percycandco.com
 www.percycandco.com


Percy&Company

Notes
 This drawing is copyright Piercy&Company.

- 01 Handmade standard London stock brick
- 02 Opaque metal panel - Bronze finish, with Fins - Bronze coloured metallic extrusion
- 03 Fins - Bronze coloured metallic extrusion
- 04 Perforated panel - Bronze metallic finish
- 05 High performance glazing, with Fins - Bronze coloured metallic extrusion
- 06 Rendered blockwork wall

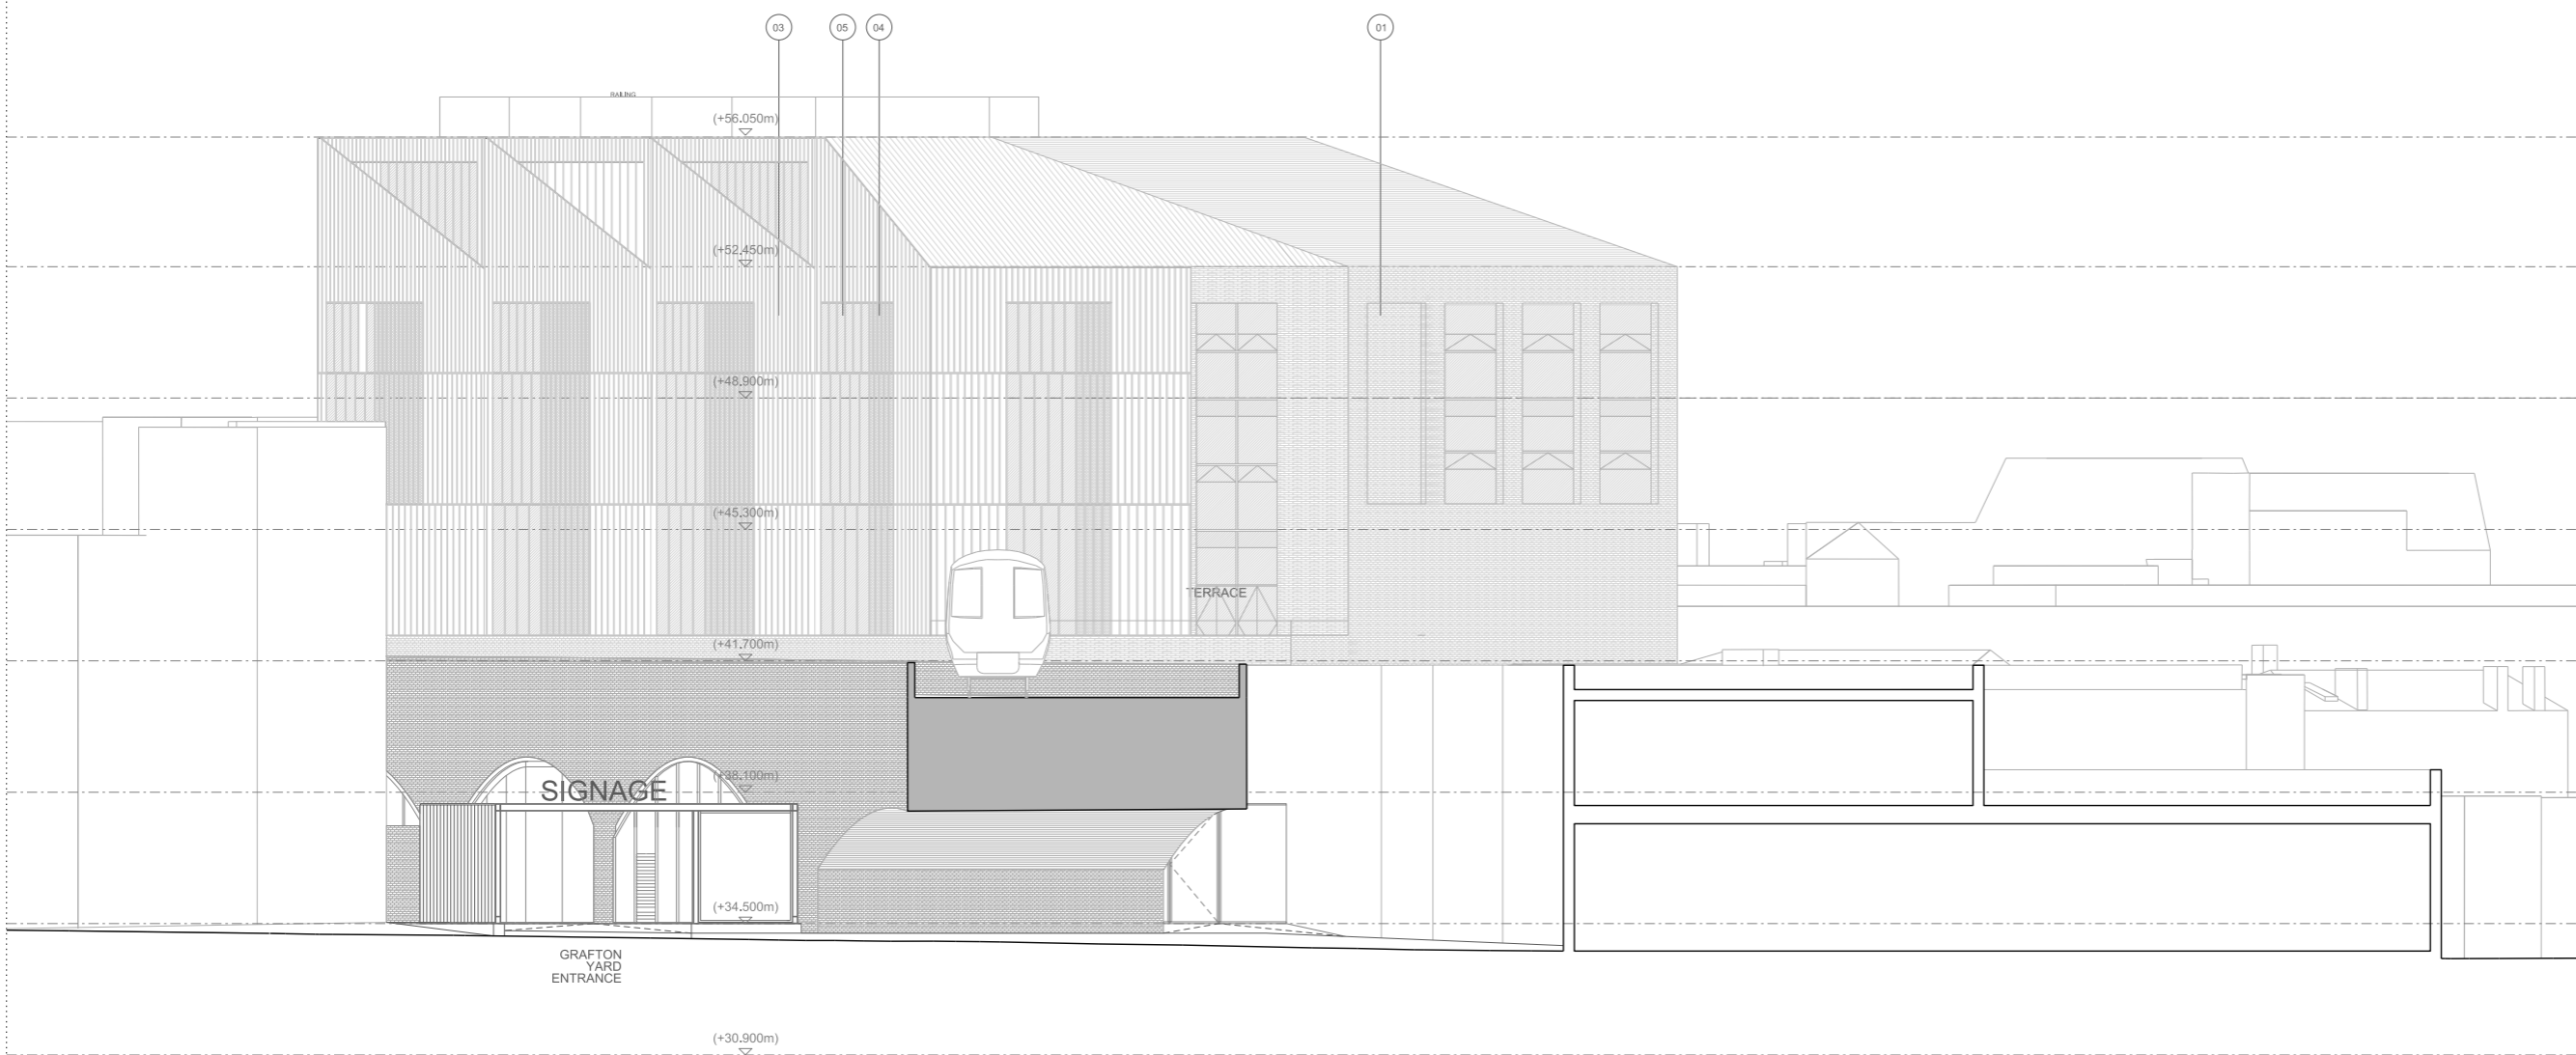

Rev	Date	Description

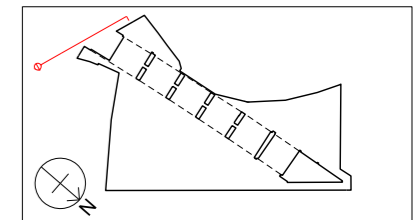

Project
 3-6 Spring Place
 Client
 Spring Place LTD
 Date
 16.09.16
 Scale
 1:100 at A1
 1:200 at A3

South West 01
 Proposed Elevation

Drawn
 JMG
 Checked
 IM
 Approved
 PJ


Drawing Status
 PLANNING

Project	Discipline	Level	Series	Dwg No	Rev
13498	A	SW1	04	155	A


122 Arlington Road
 London NW1 7HP
 Telephone
 *44 (0)2074249611
 info@piercyandco.com
 www.piercyandco.com

Notes
This drawing is copyright Percy&Company.

- 01 Handmade standard London stock brick
- 02 Opaque metal panel - Bronze finish, with Fins - Bronze coloured metallic extrusion
- 03 Fins - Bronze coloured metallic extrusion
- 04 Perforated panel - Bronze metallic finish
- 05 High performance glazing, with Fins - Bronze coloured metallic extrusion
- 06 Rendered blockwork wall

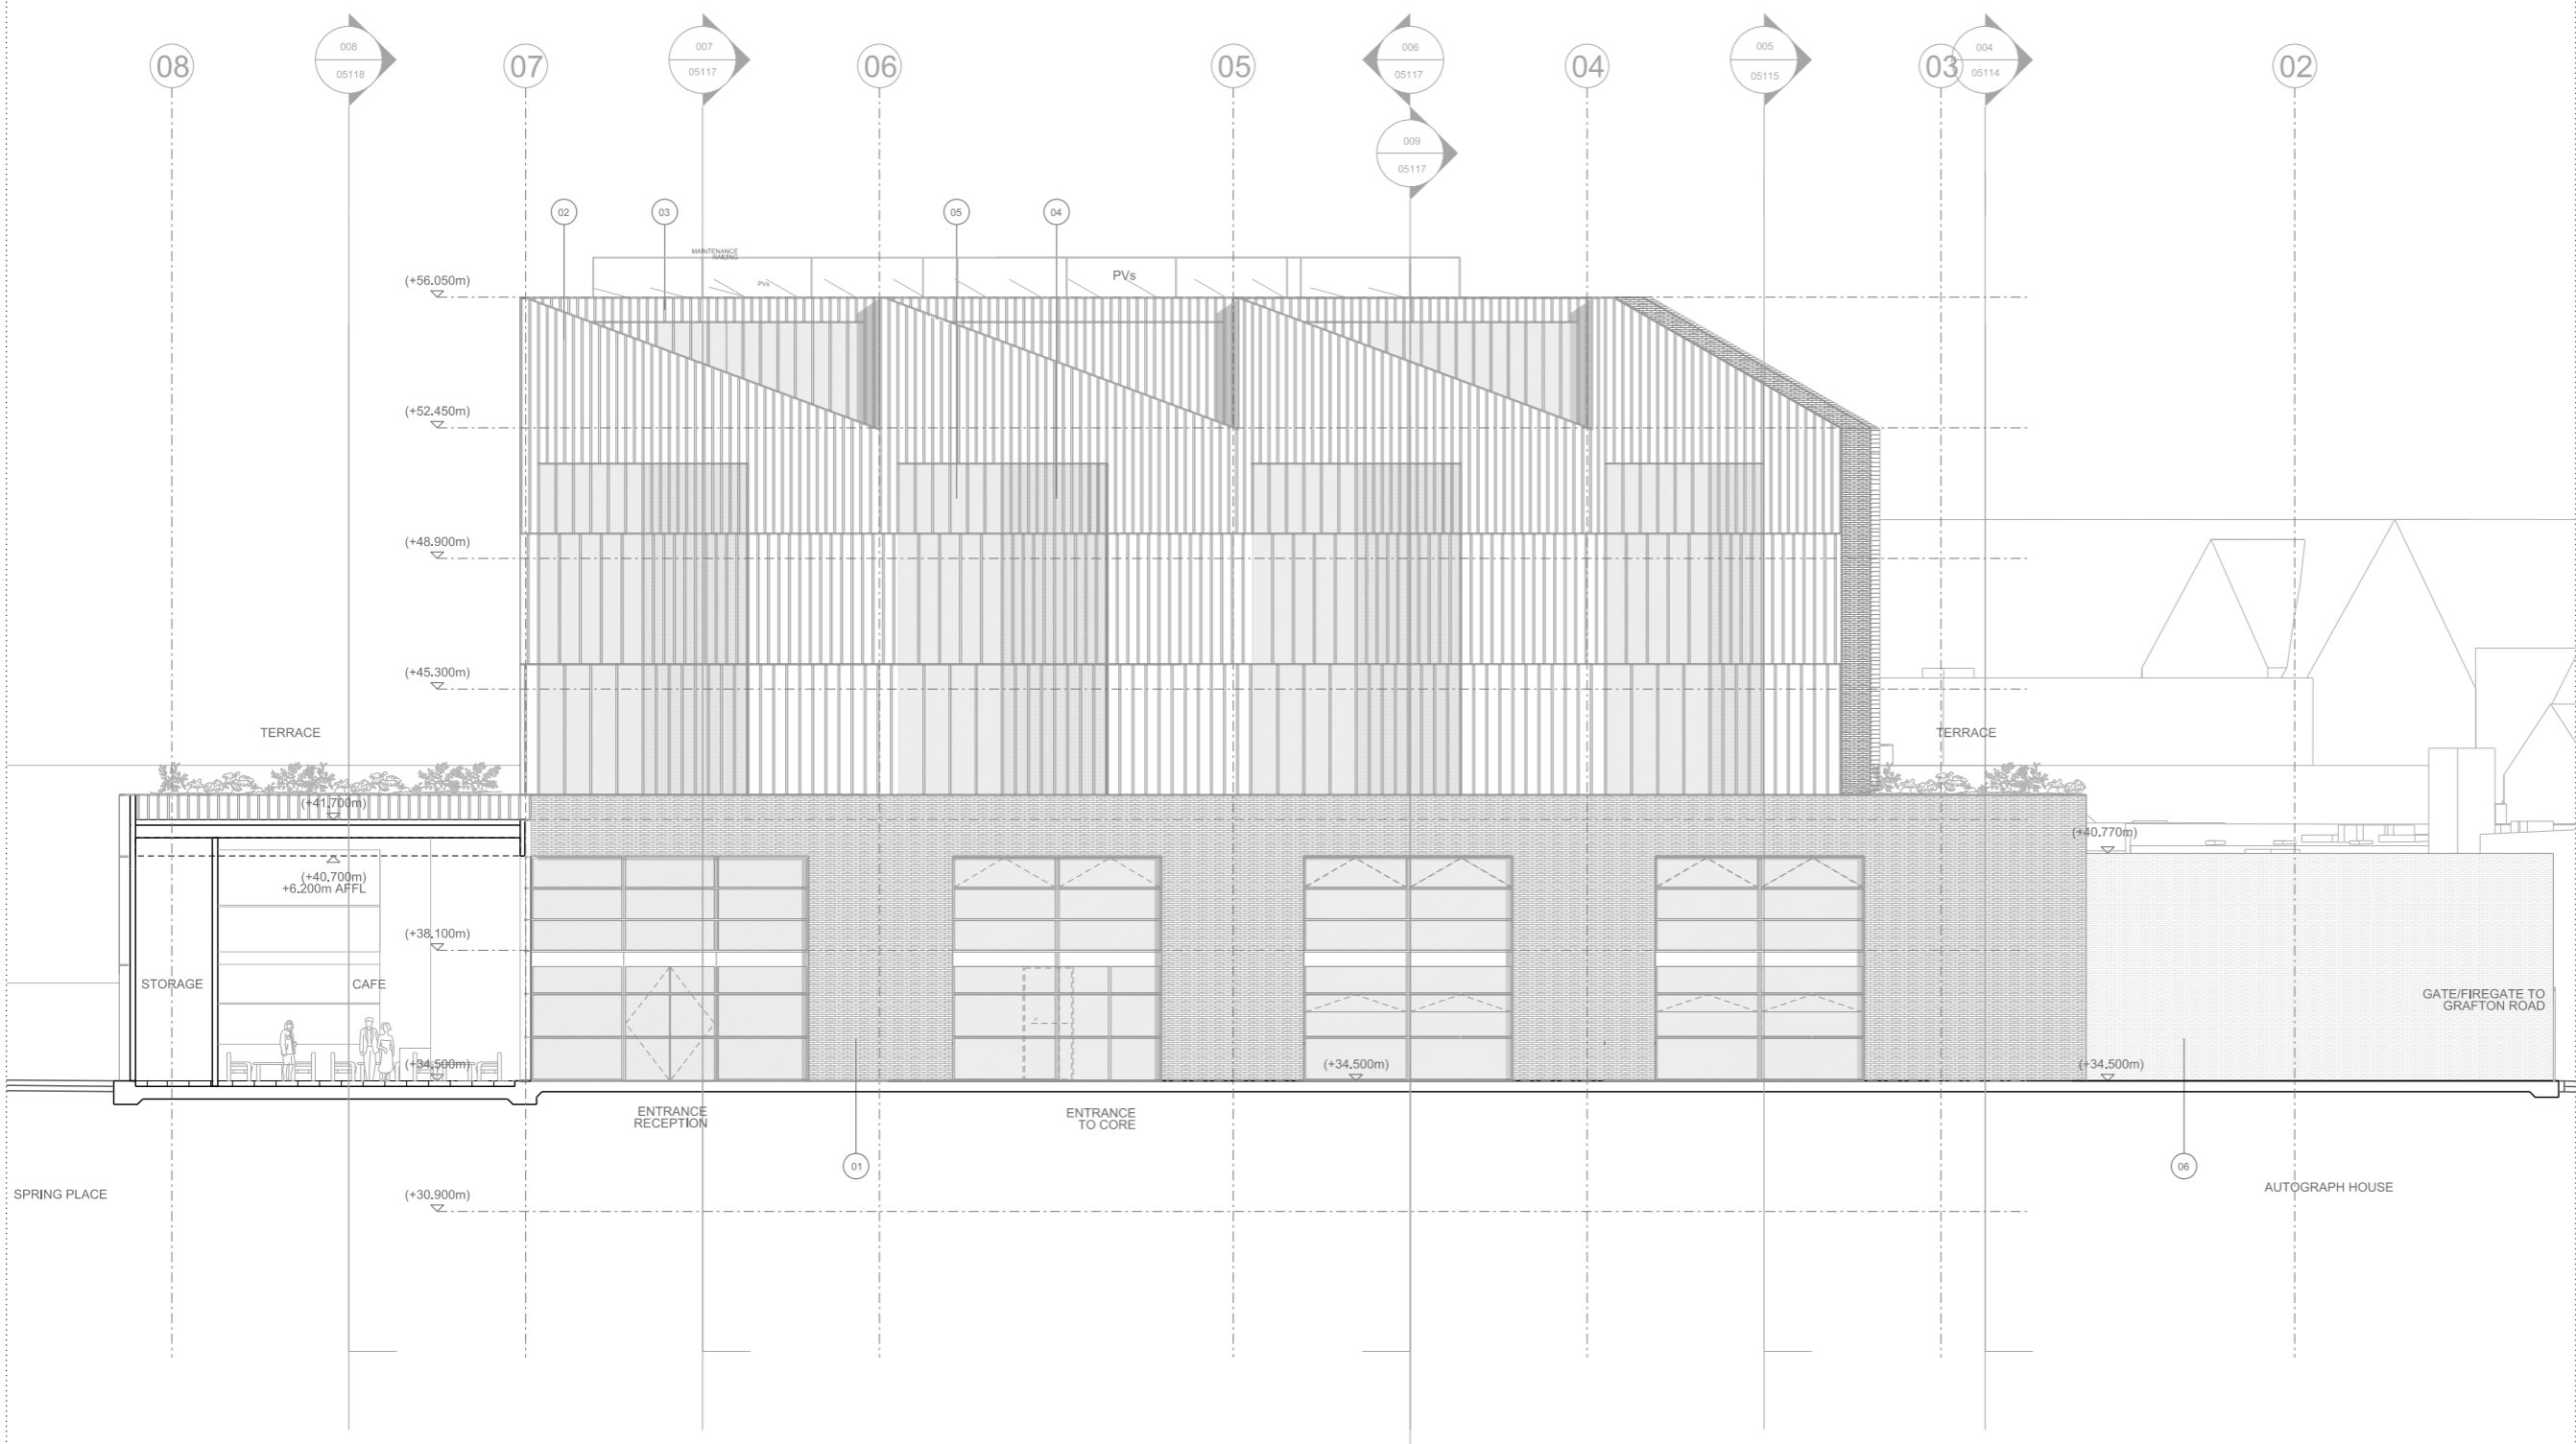

Rev	Date	Description
-----	------	-------------

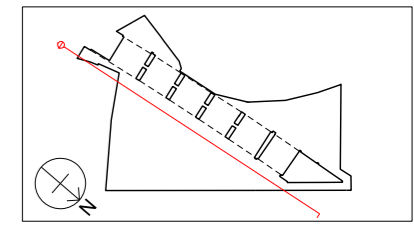

Project
3-6 Spring Place
Client
Spring Place Ltd
Date
16.09.16
Scale
1:100 at A1
1:200 at A3

West 01
Proposed Elevation
Drawn
MOZ
Checked
IM
Approved
PJ

Drawing Status
PLANNING

Project	Discipline	Level	Series	Dwg No	Rev
13498	A	W1	04	152	/

122 Arlington Road
London NW1 7HP
Telephone
*44 (0)20 7424 9611
info@percycandco.com
www.percycandco.com