


Figures



Site location plan

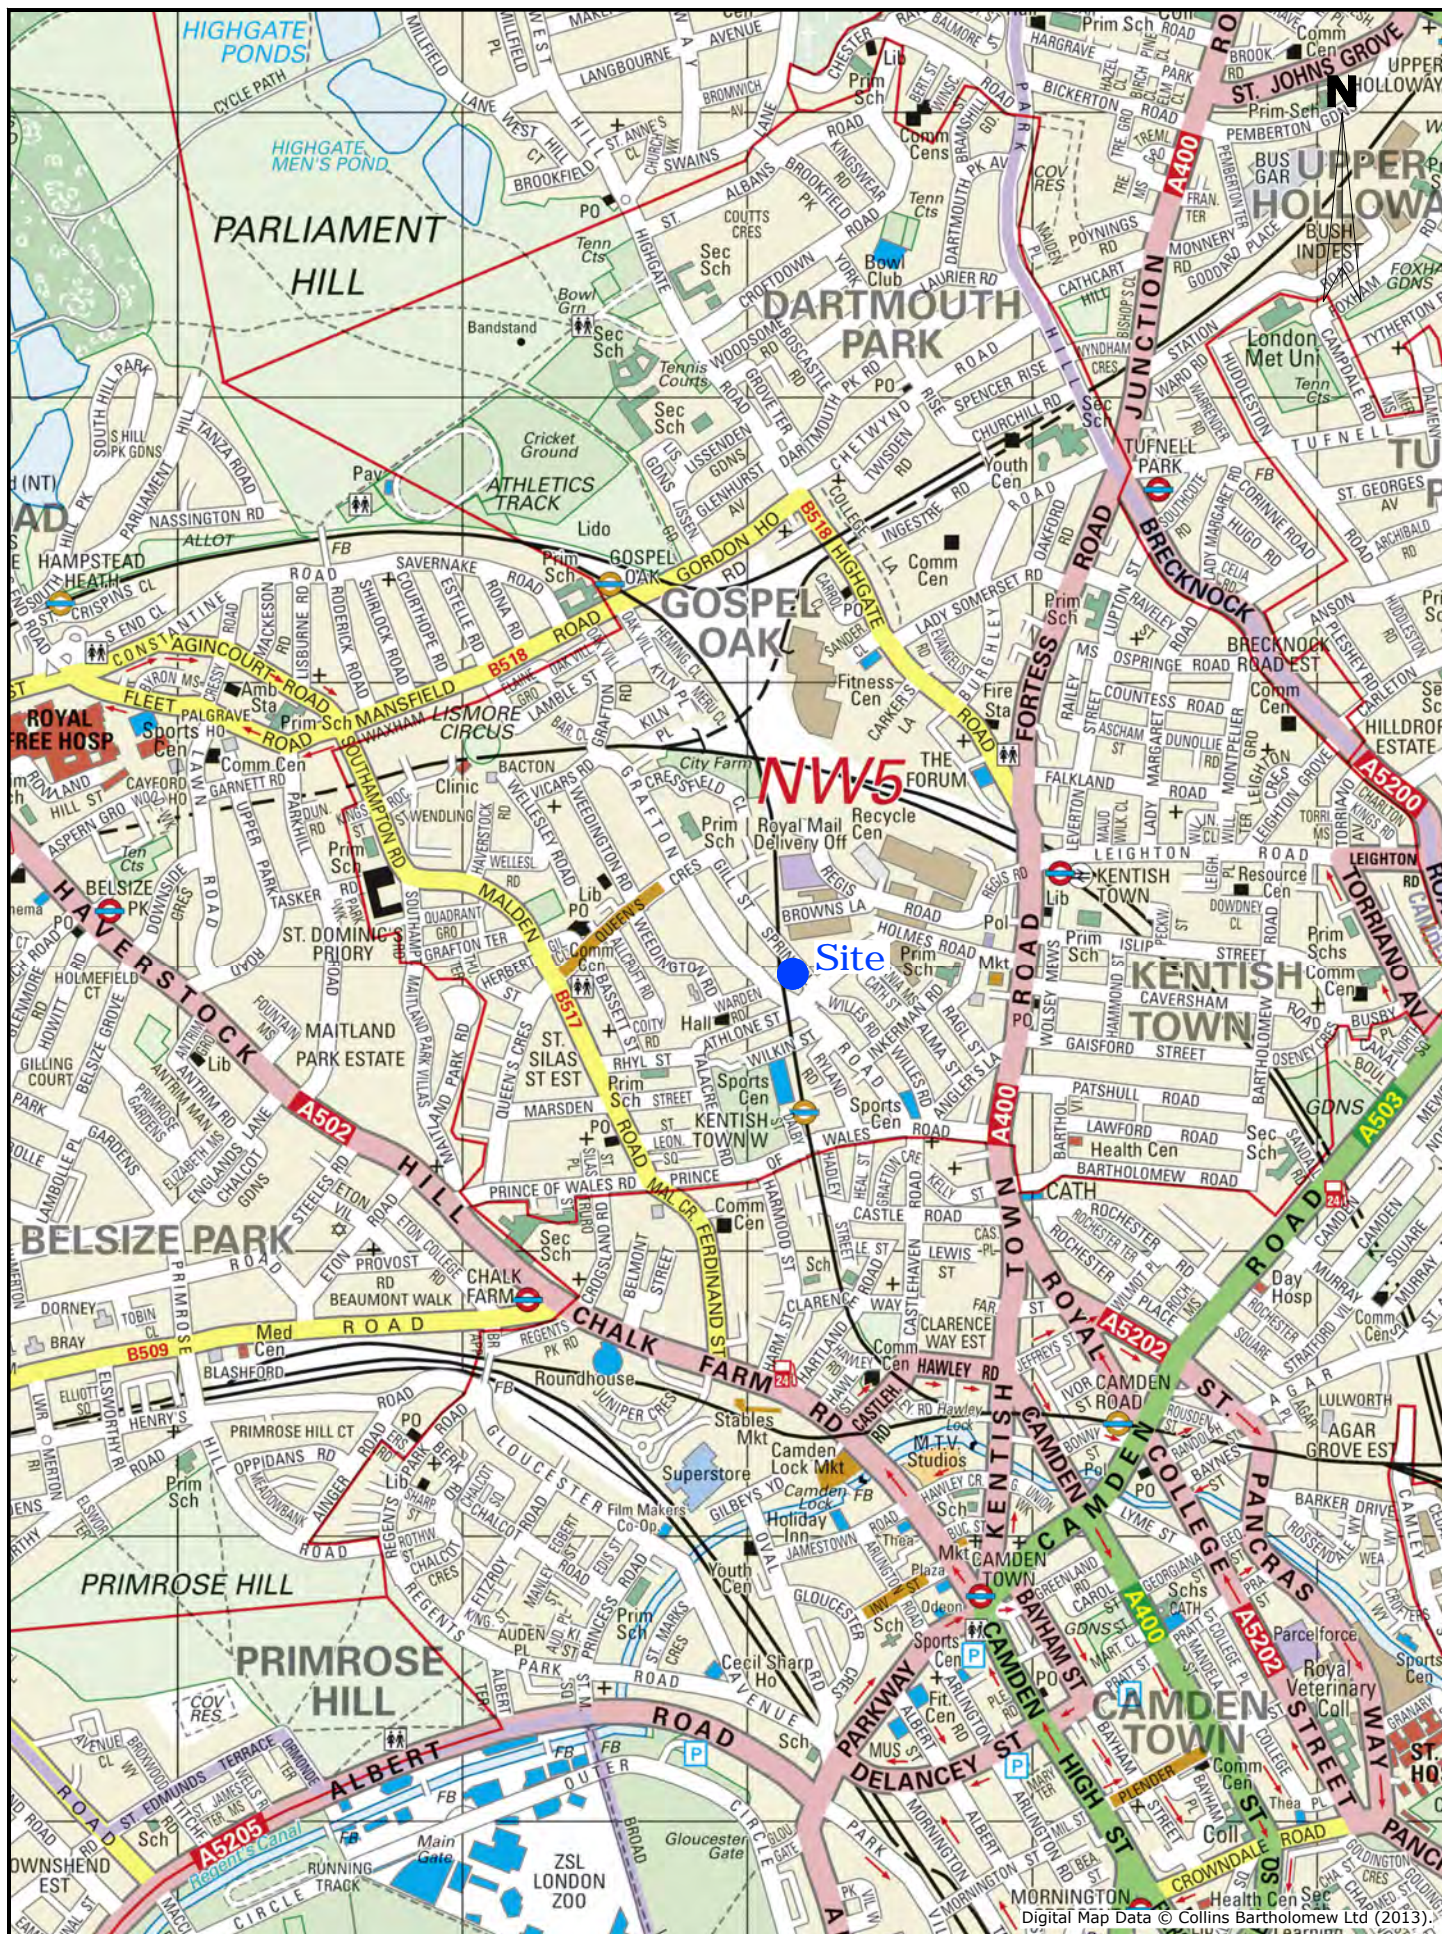

Local highway network

Figure 2


Route finder

Day buses including 24-hour services

Route	Towards	Bus stops
24	Hampstead Heath	CK, KS, KT, KZ
	Pimlico	CL, KU, KV, KW
46	Lancaster Gate	KK, KM, KN, KO, KT, KZ
	St Bartholomew's Hospital	KD, KL, KP, KR, KU, KV, KW
134	North Finchley	KE, KF, KM
	Tottenham Court Road	KA, KB, KC, KD, KL
214	Highgate Village	KE, KF, KH, KM
	Moorgate	KB, KC, KD, KJ, KL
393	Chalk Farm	KB, KC, KN, KO, PQ
	Clapton	KE, KM, KR, LG, PR
C2	Parliament Hill Fields	KE, KF, KH, KM
	Victoria	KB, KC, KD, KJ, KL

Night buses

Route	Towards	Bus stops
N20	Barnet	KE, KF, KM
	Trafalgar Square	KA, KB, KC, KD, KL

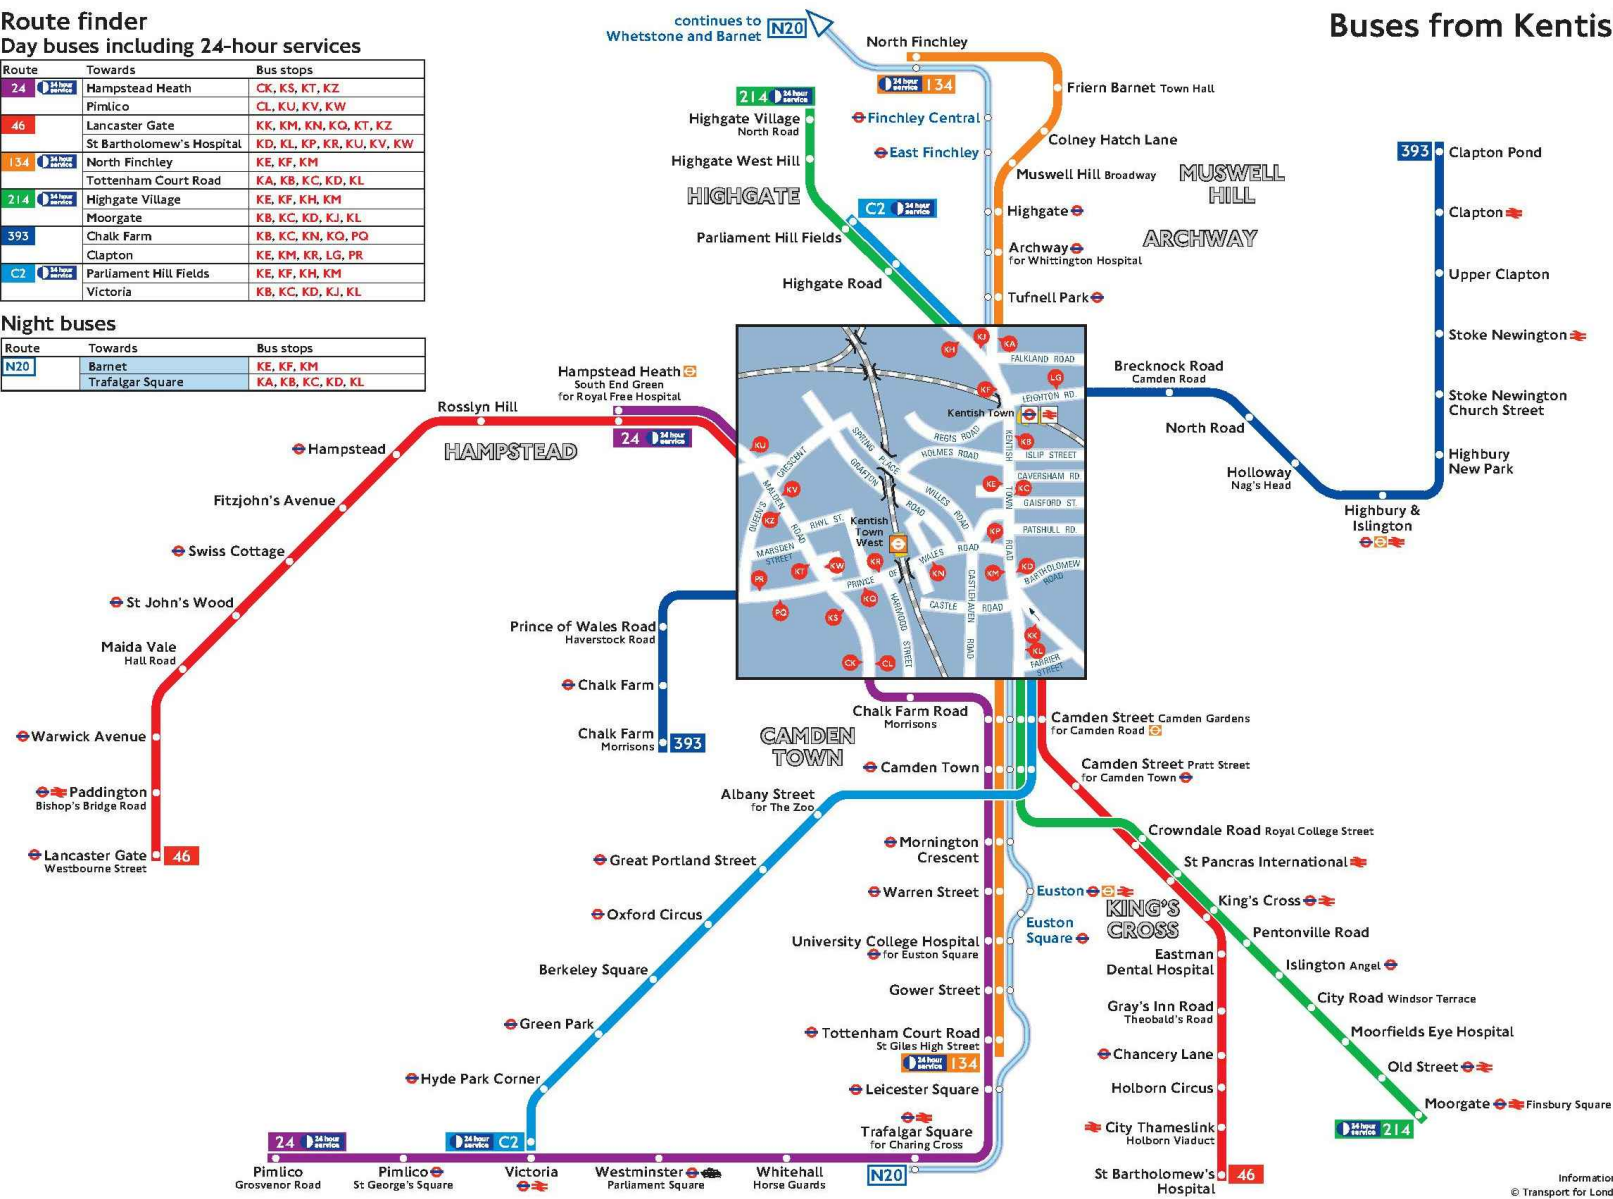


Information correct from May 2013
© Transport for London TFL26219.05.13 (f)

Based on TfL bus route maps.


Local bus network

Figure 3

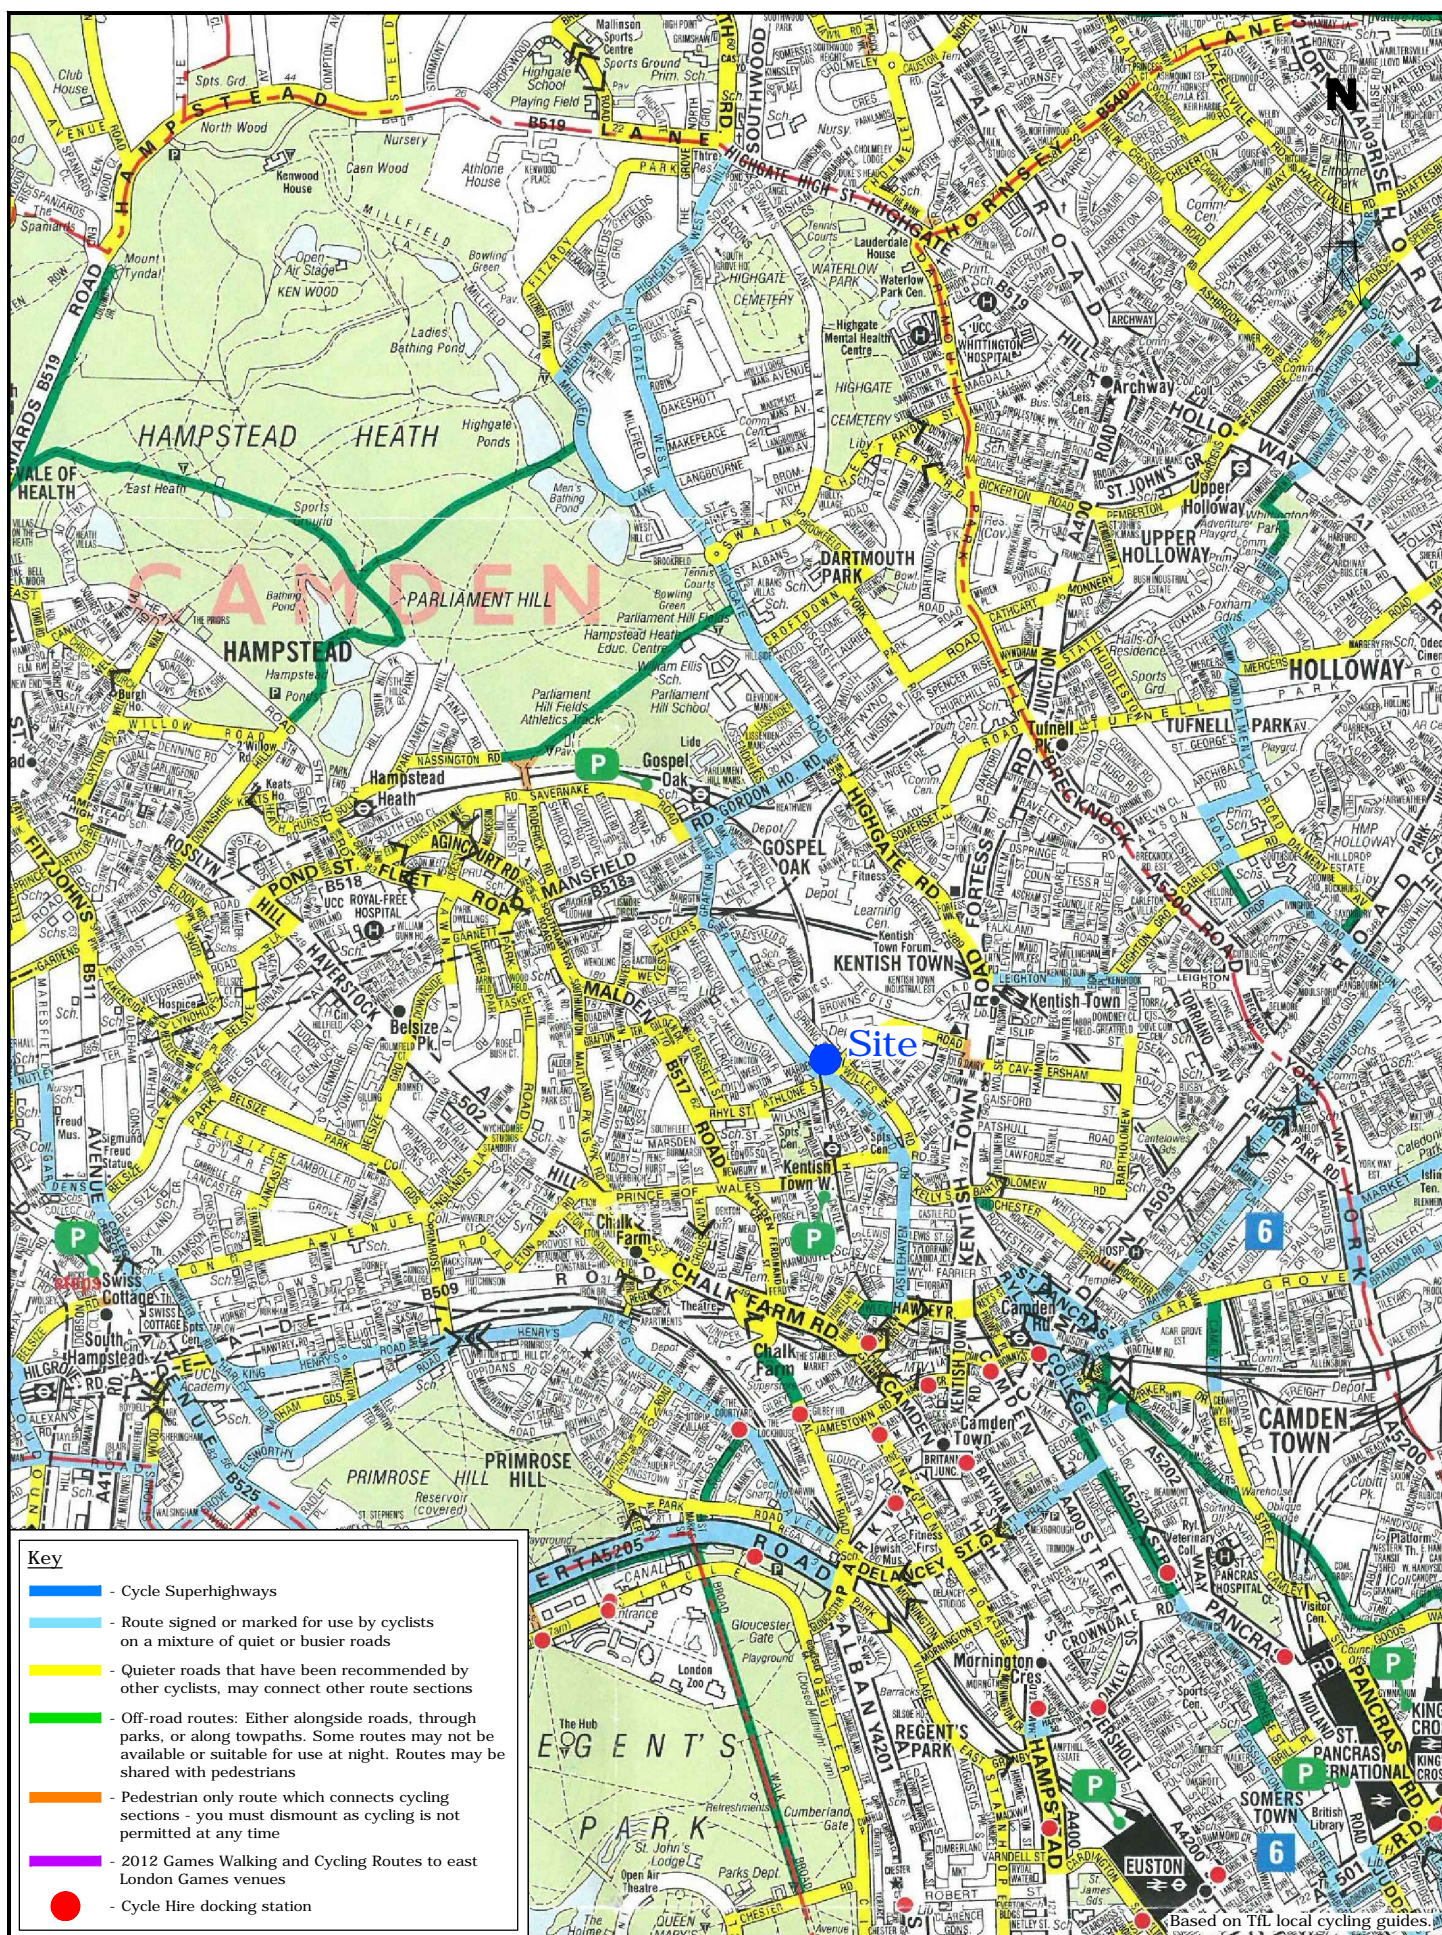


Local cycle network

Figure 4

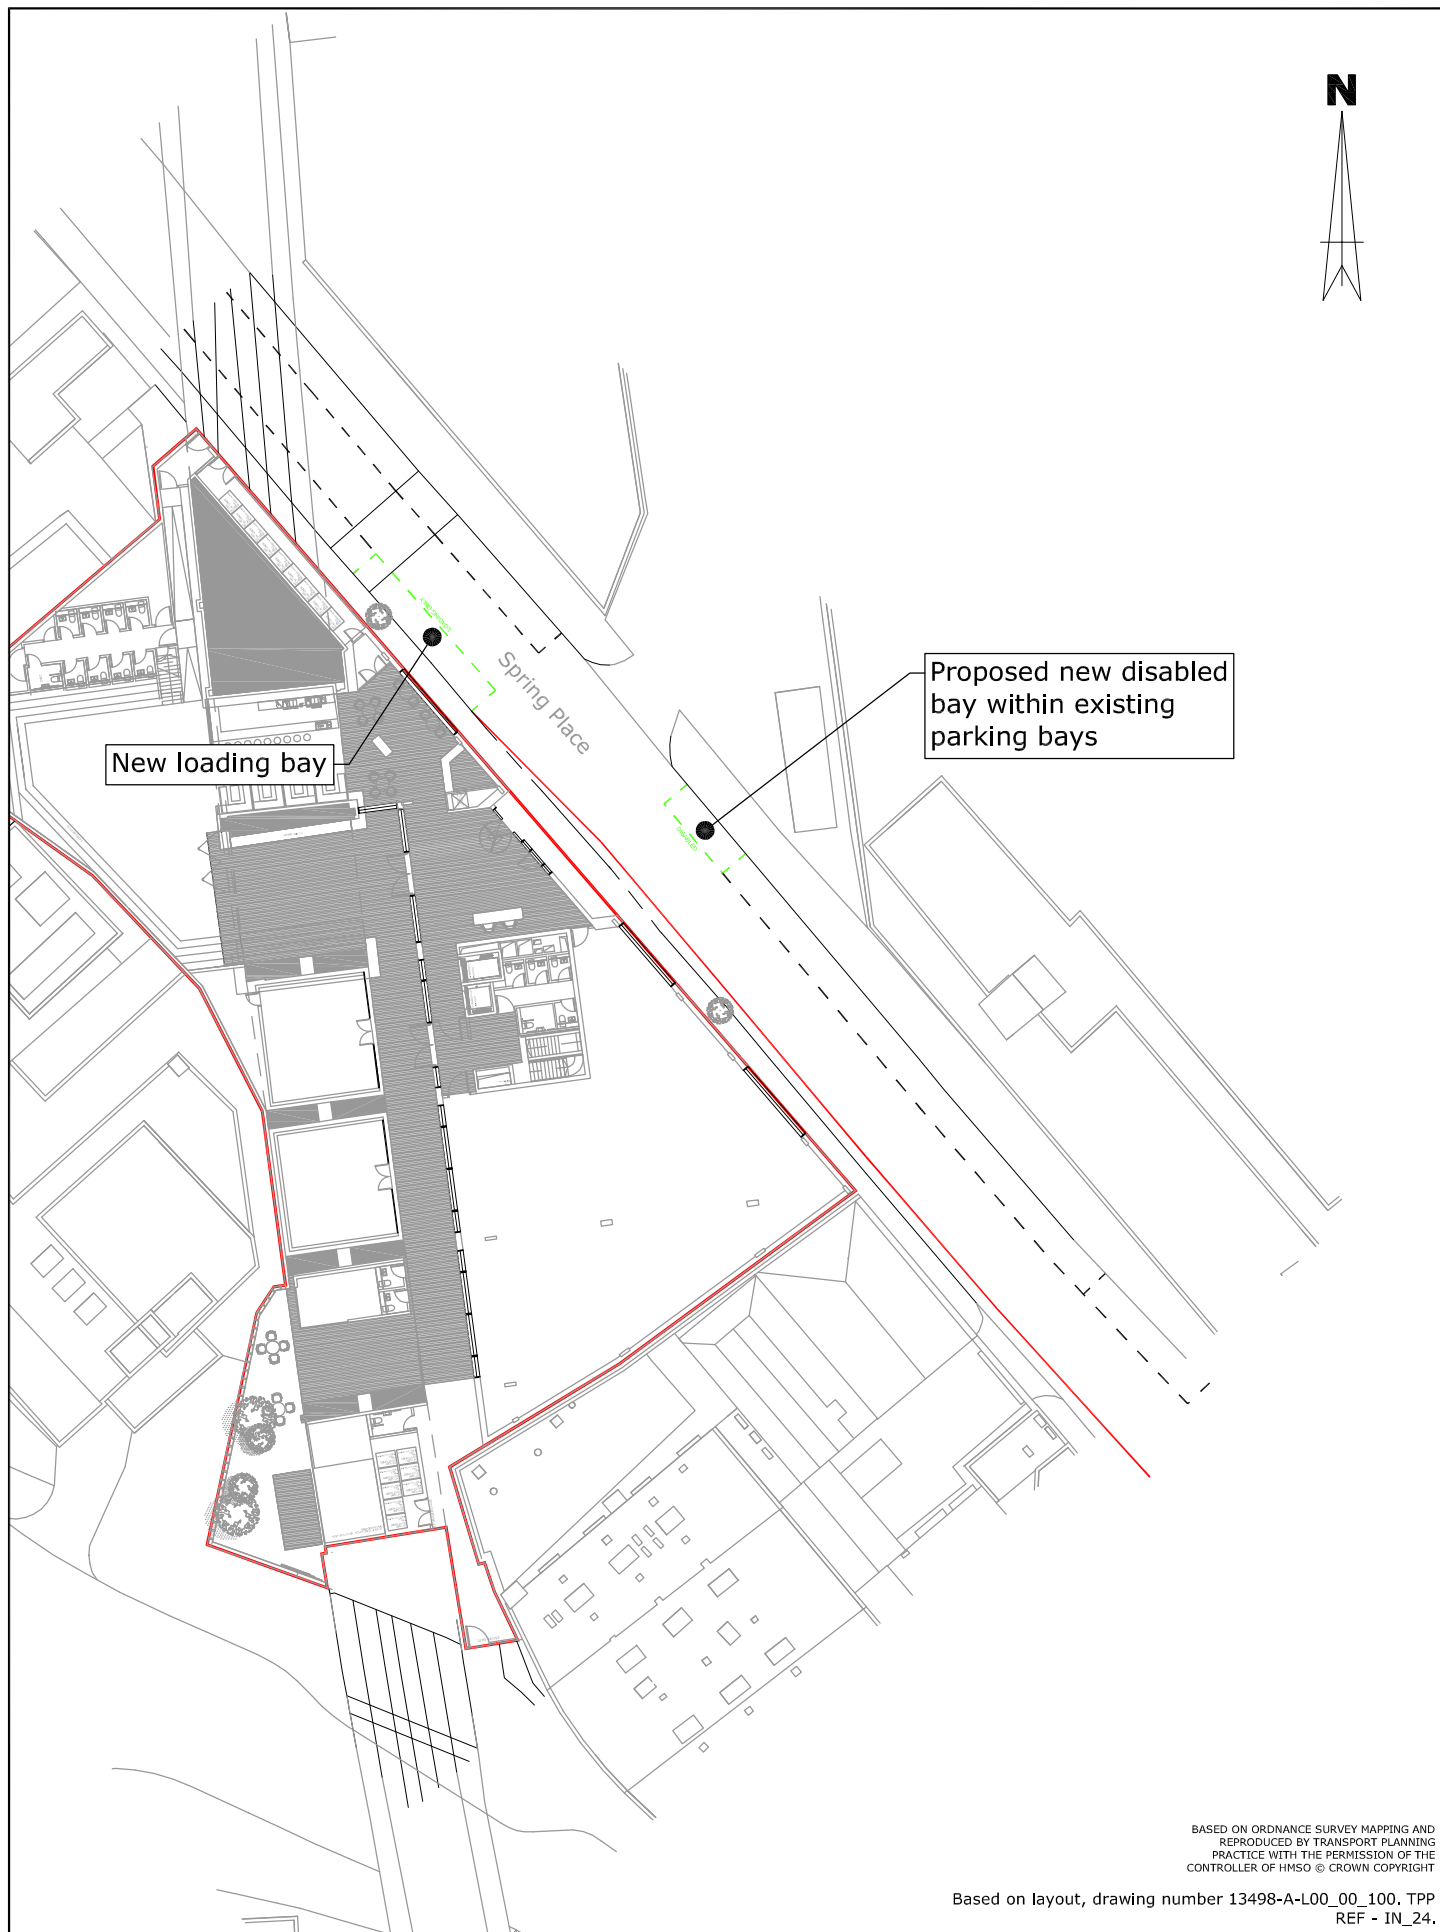

BASED ON ORDNANCE SURVEY MAPPING AND
REPRODUCED BY TRANSPORT PLANNING
PRACTICE WITH THE PERMISSION OF THE
CONTROLLER OF HMSO © CROWN COPYRIGHT

Based on layout, drawing number 13498-A-L00_00_100. TPP
REF - IN_24.

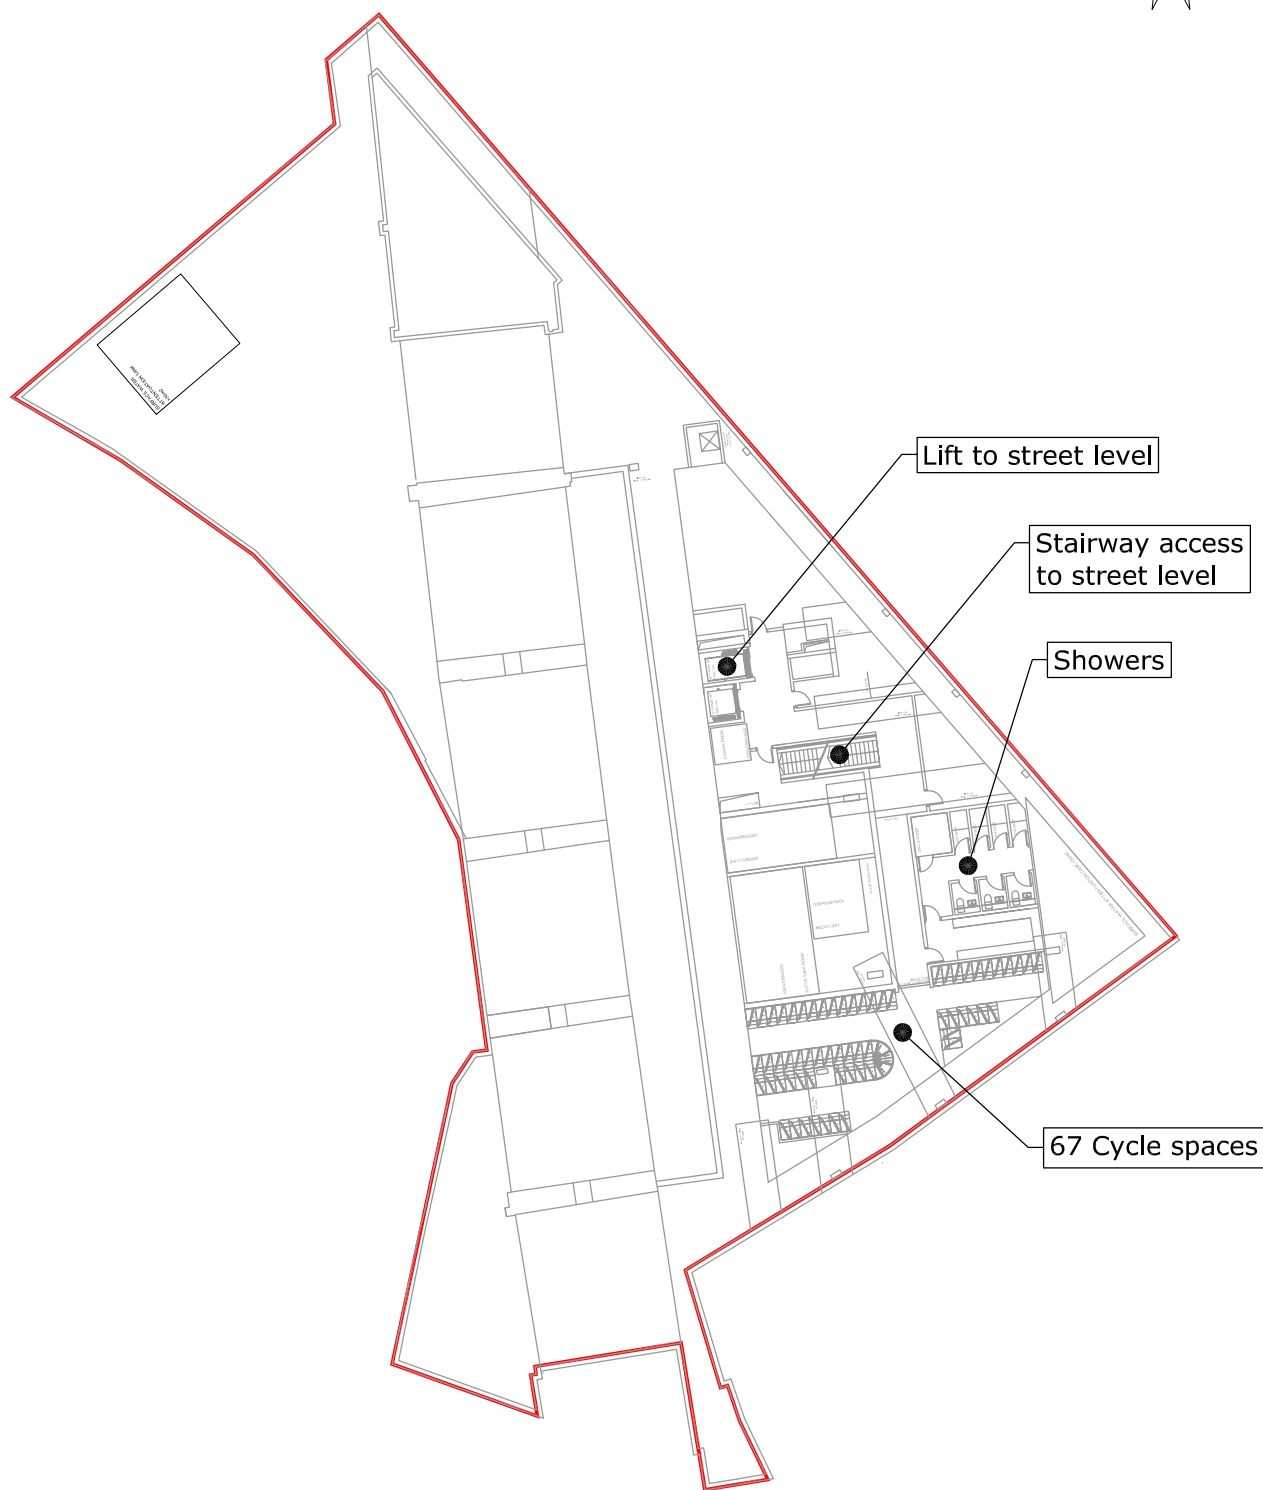


BASED ON ORDNANCE SURVEY MAPPING AND
REPRODUCED BY TRANSPORT PLANNING
PRACTICE WITH THE PERMISSION OF THE
CONTROLLER OF HMSO © CROWN COPYRIGHT

Based on drawing number 13498-A-L-1-00-99. TPP REF -
IN_24.

Basement Layout Plan


Figure 7

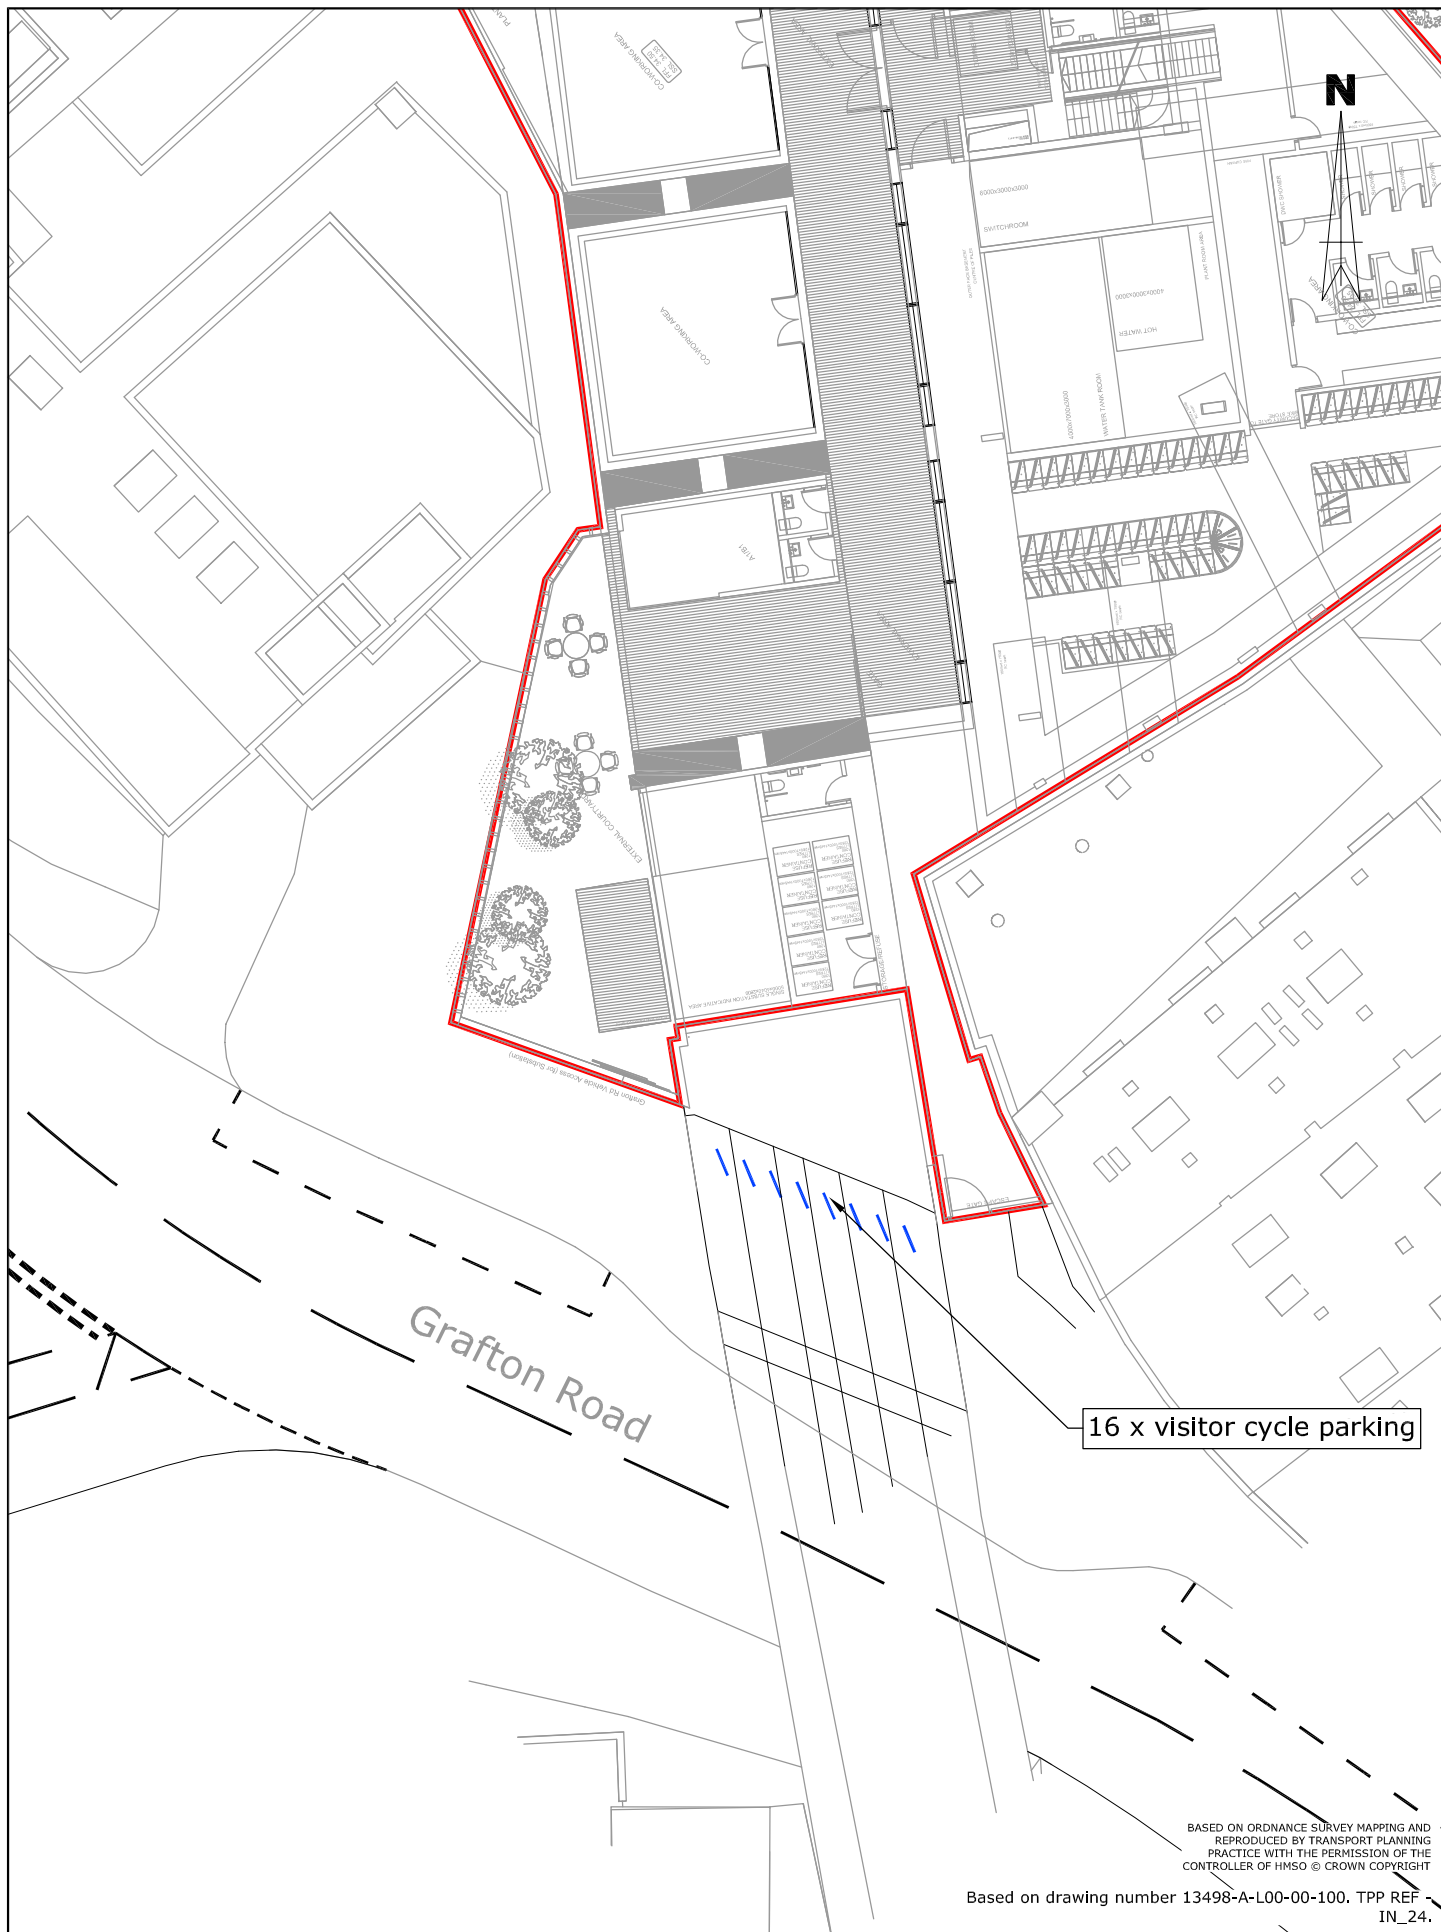

Visitor Cycle Parking

Figure 8

T:\30000_projects\30895 3-6 Spring Place\ACAD\026_A - 028_A.dwg

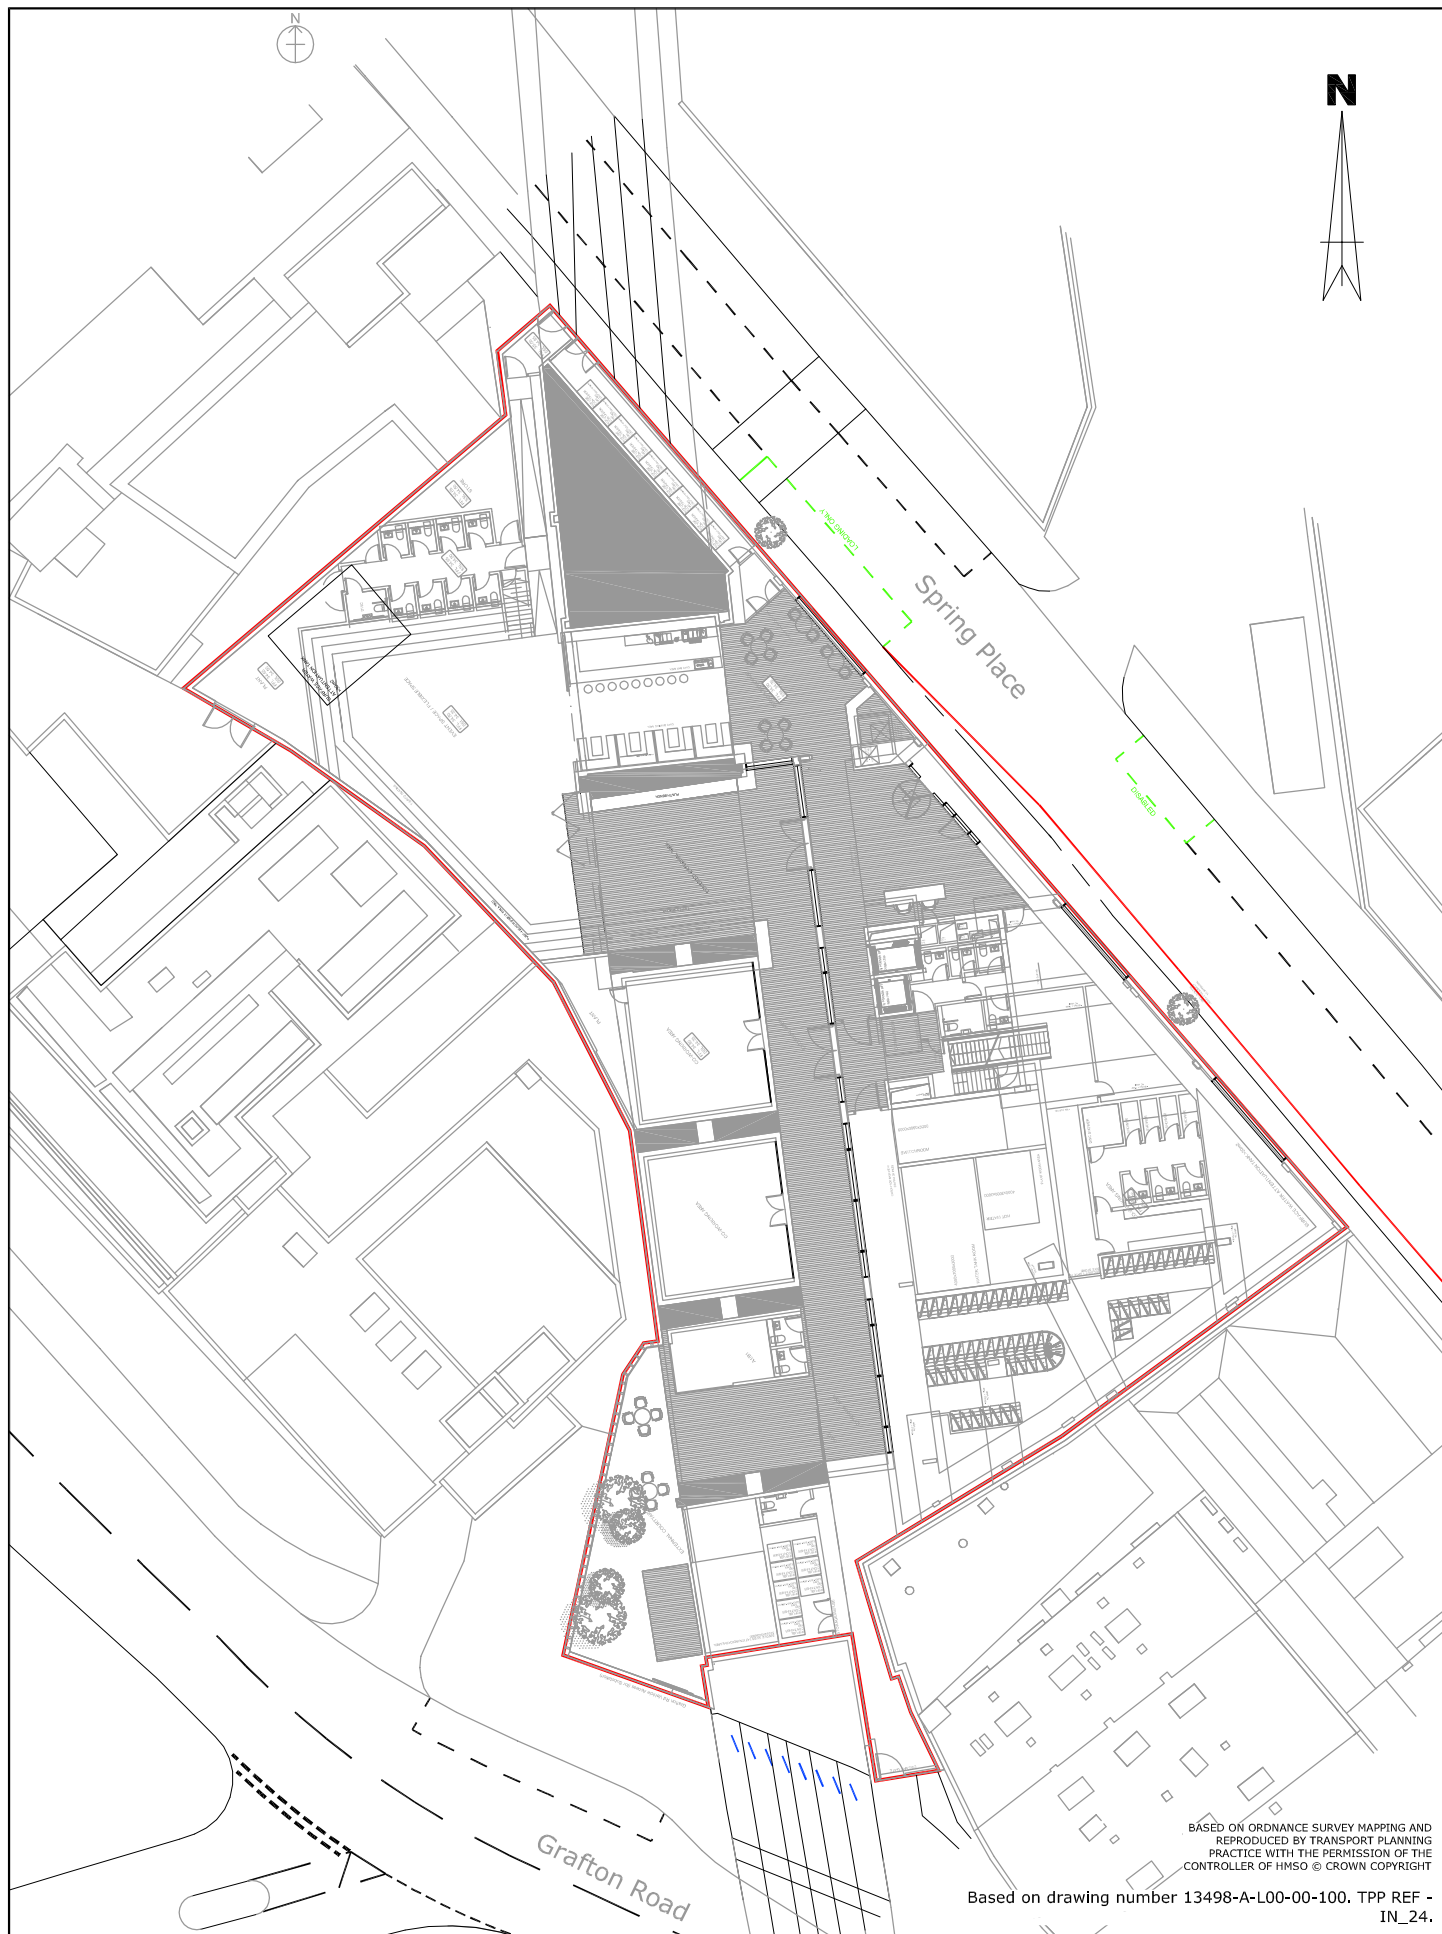

Ground Floor Plan

Figure 9