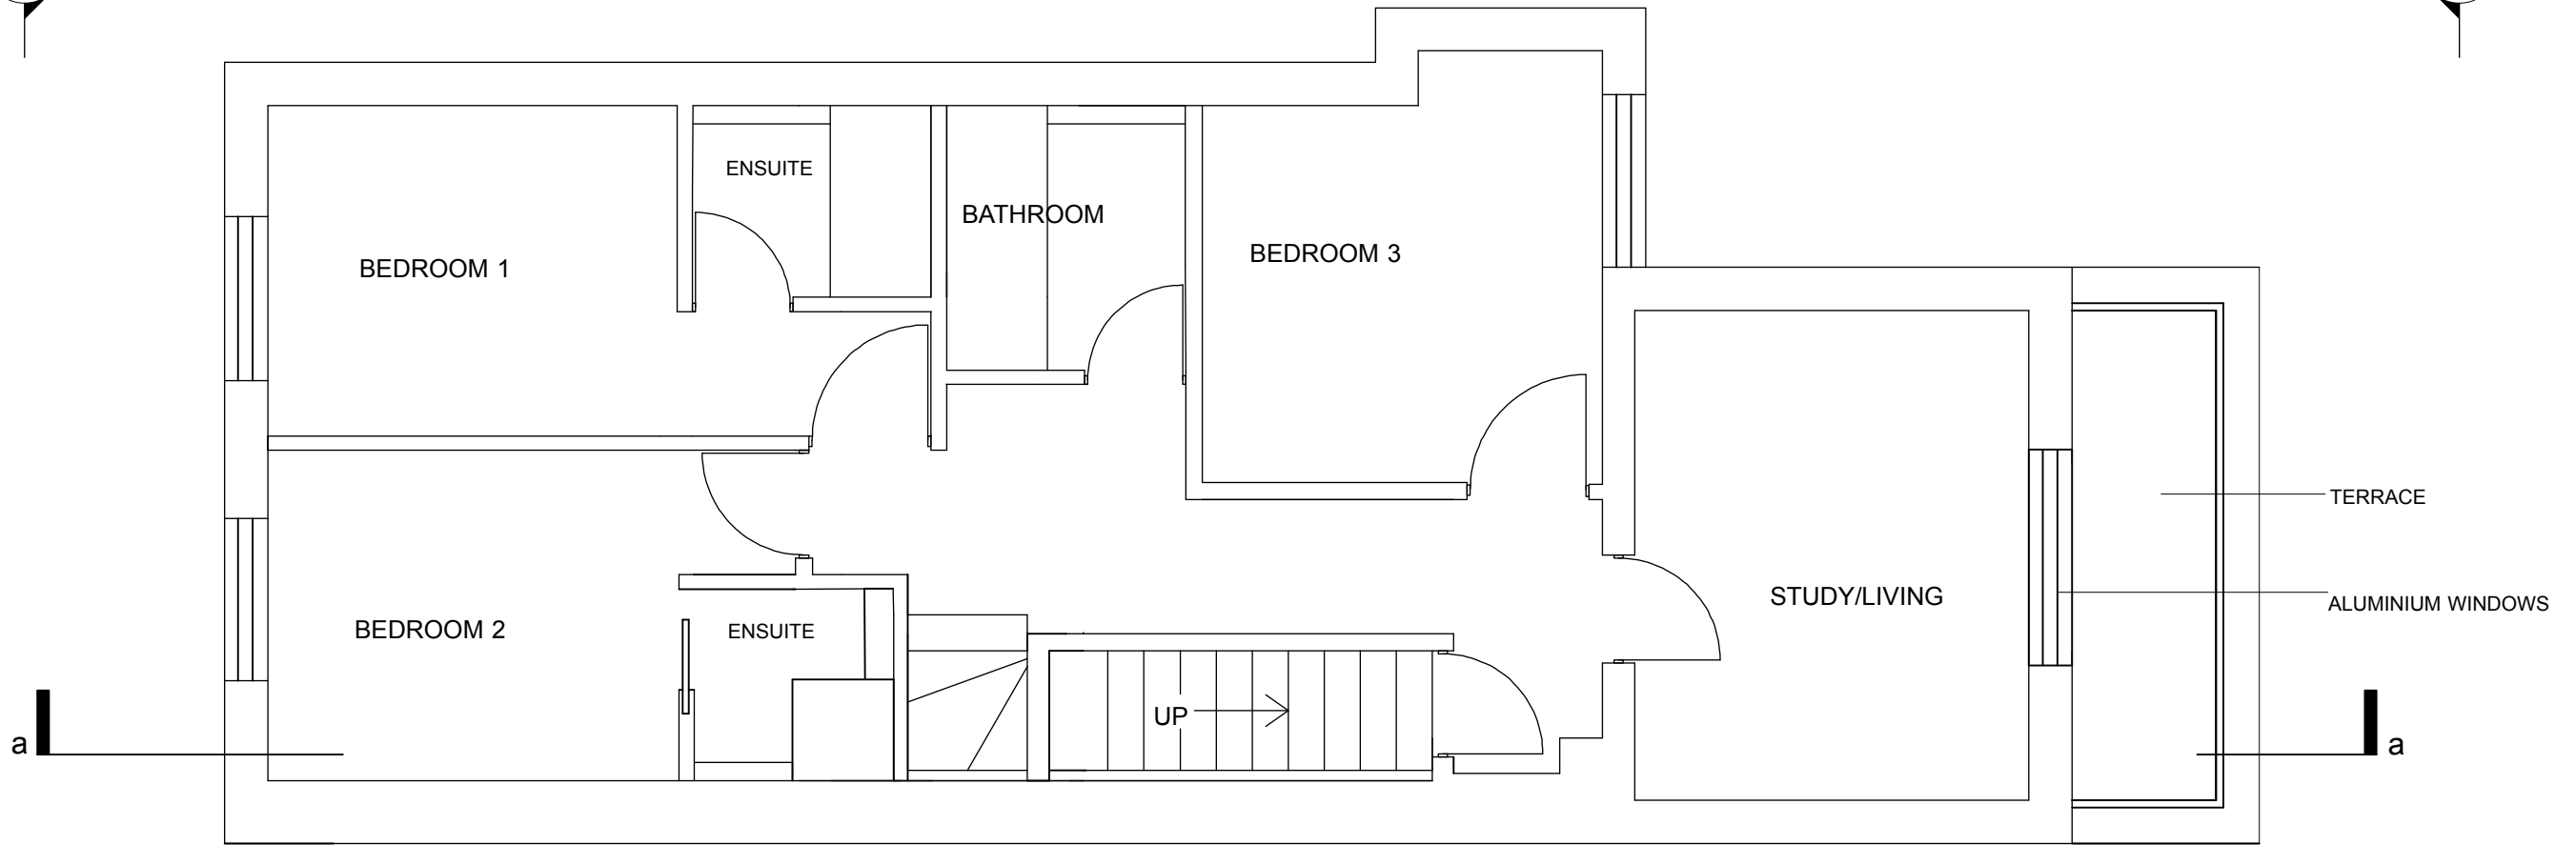
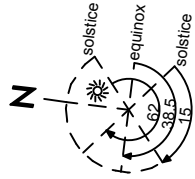


Notes:

-

Do not scale off drawing!
Work only to noted dimensions

Check all dimensions on
site prior to commencement

Notify the architect
immediately of any discrepancy

Project:

3 Castle Road

Drawing Title:

First Floor Plan
PROPOSED

Drawing No.:

1606_1101

Scale@A1:

N/A

Drawn:

RP

Scale@A3:

50

First Drawn:

12.09.16

Revision:

-

Rev. Date:

-

Checked:

RP

PARDON CHAMBERS
ARCHITECTS