


GENERAL NOTES

1. This drawing is not an Architects drawing and must not be interpreted as such.
2. Do not scale off this drawing. Always work to noted dimensions.
3. This drawing must not be used for construction or installation purposes unless expressly stated.
4. All dimensions must be verified on site before completing shop drawings or setting out the work.
5. This drawing to be read in conjunction with the relevant Technical Specifications and associated equipment schedules prepared by Carnell Warren Associates Limited.
6. This drawing to be read in conjunction with Architectural and Structural Engineers drawings and associated Carnell Warren Associates Limited drawings.

CARNELL
WARREN

CARNELL WARREN ASSOCIATES LTD
BUILDING SERVICES ENGINEERS
1-2 DUKE HOUSE, DUKE STREET
WOKING, SURREY, GU21 5BA
T 01483 730995 F 01483 760175
E admin@carnellwarren.co.uk

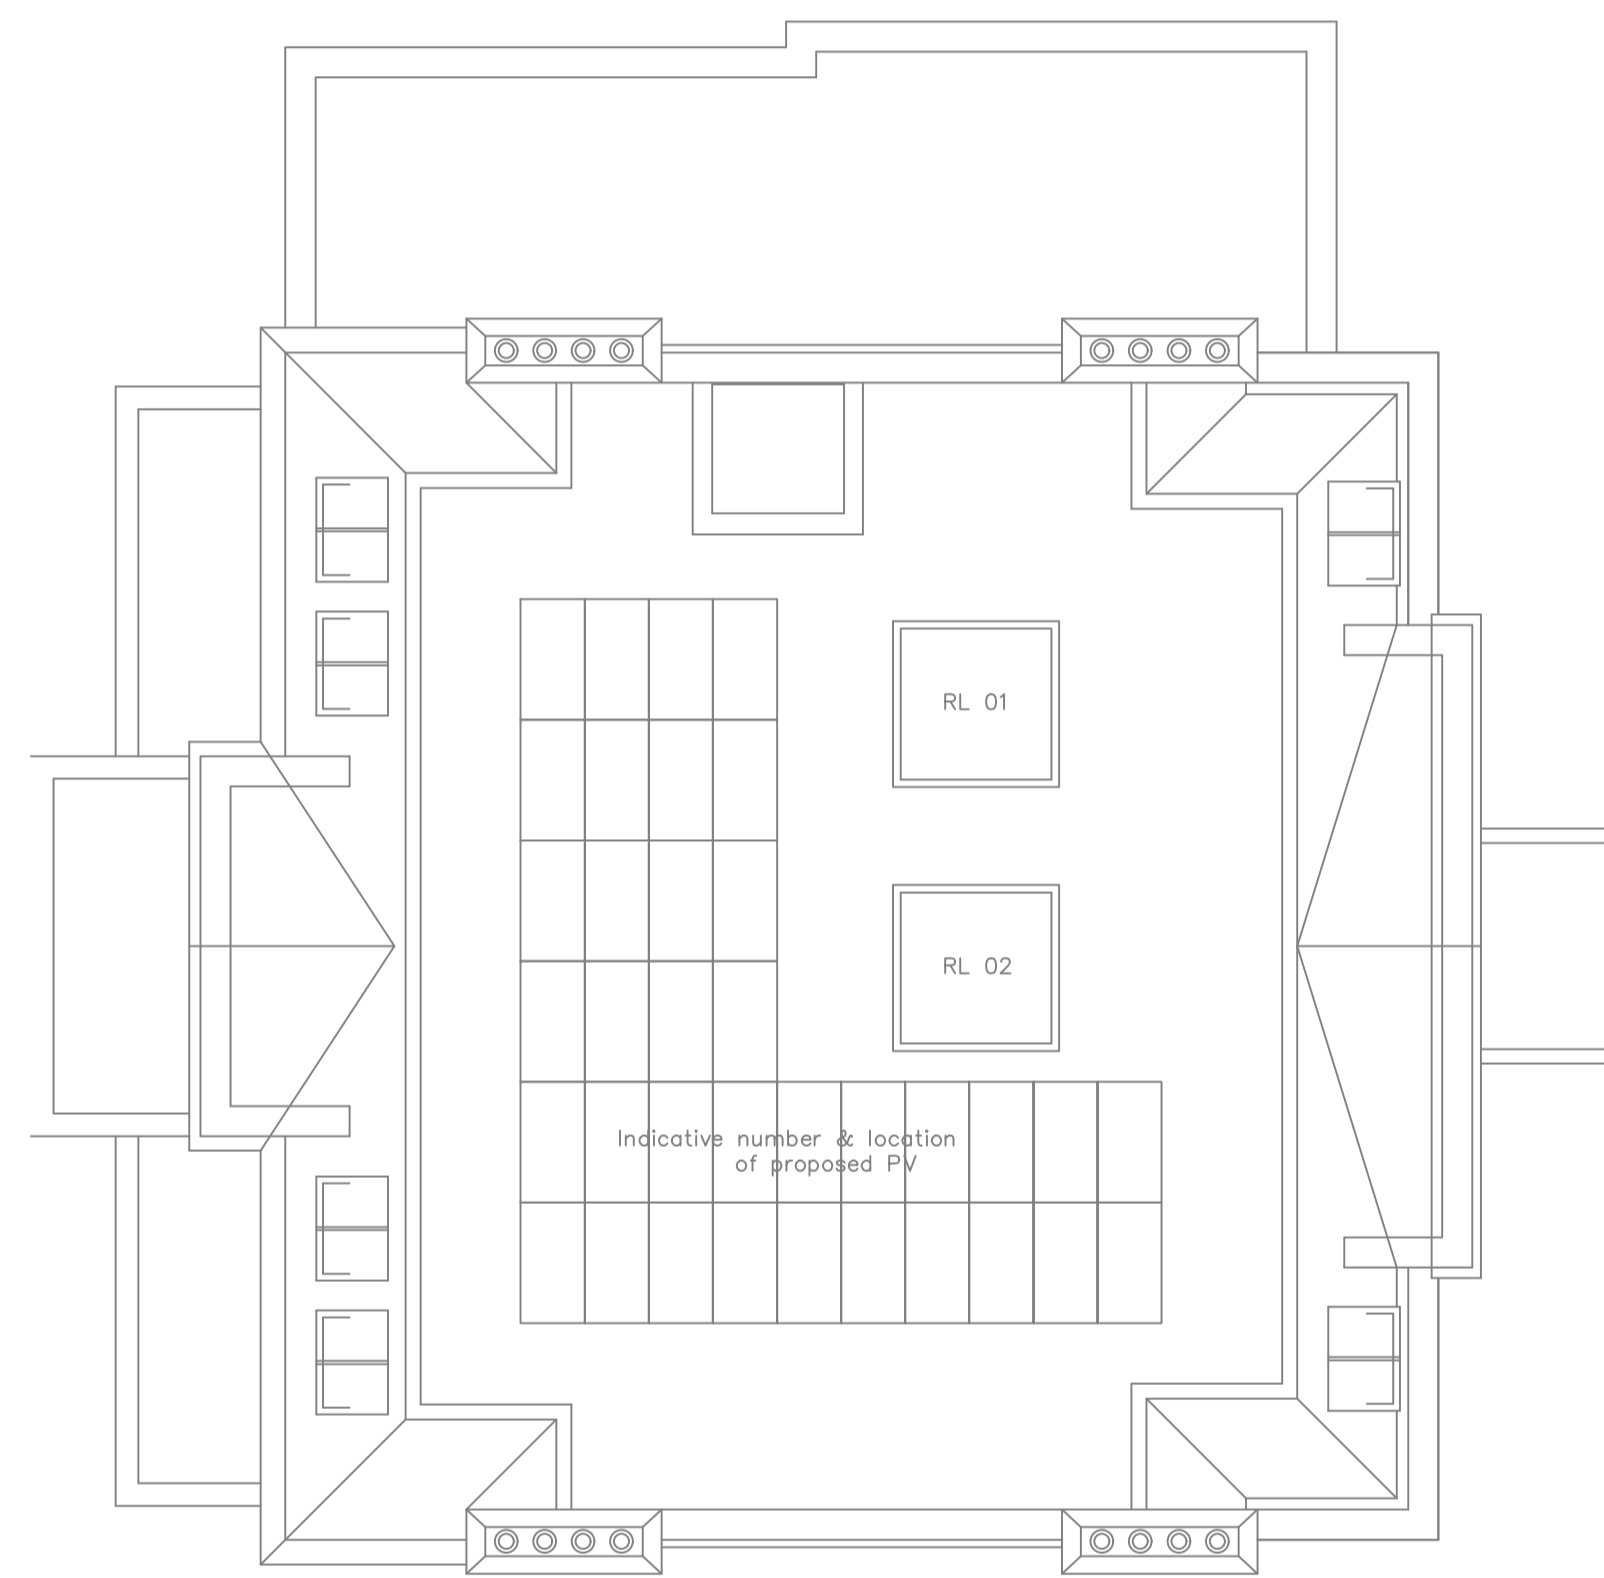

PROPOSED ROOF PLAN

REV	MODIFICATIONS	DATE
P0	PLANNING ISSUE	13.09.16

PROJECT
**81 Avenue Road
London NW8 6JD**

TITLE
Roof Planning Services

CLIENT
Wolf Architects

SCALE @ A1
1:50

DATE
Jan'16

DRN
AS

DRAWING NO. **1116/PL/104** REV. **-**