

1

LOCATION PLAN

1:1250



2

BLOCK PLAN


1:500



1

EX SECOND FLOOR PLAN


1:100

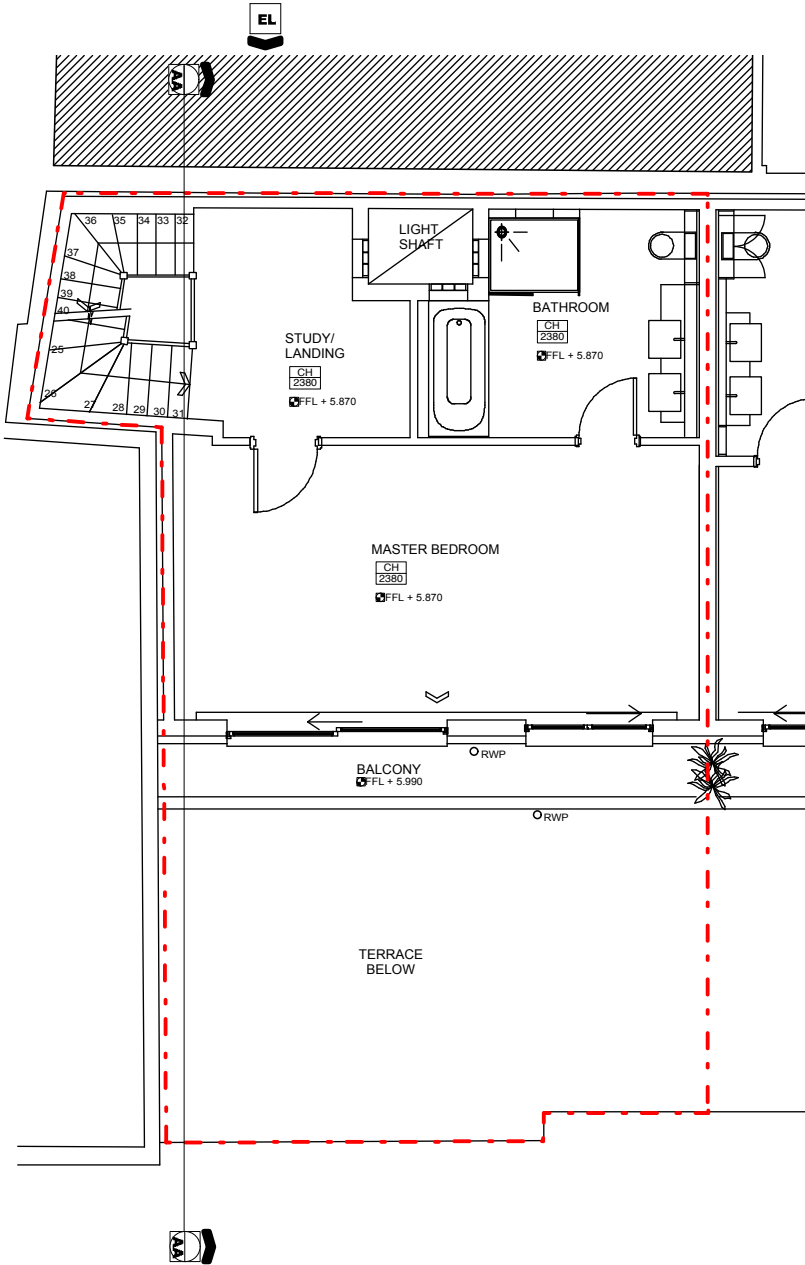

2

EX THIRD FLOOR PLAN


1:100

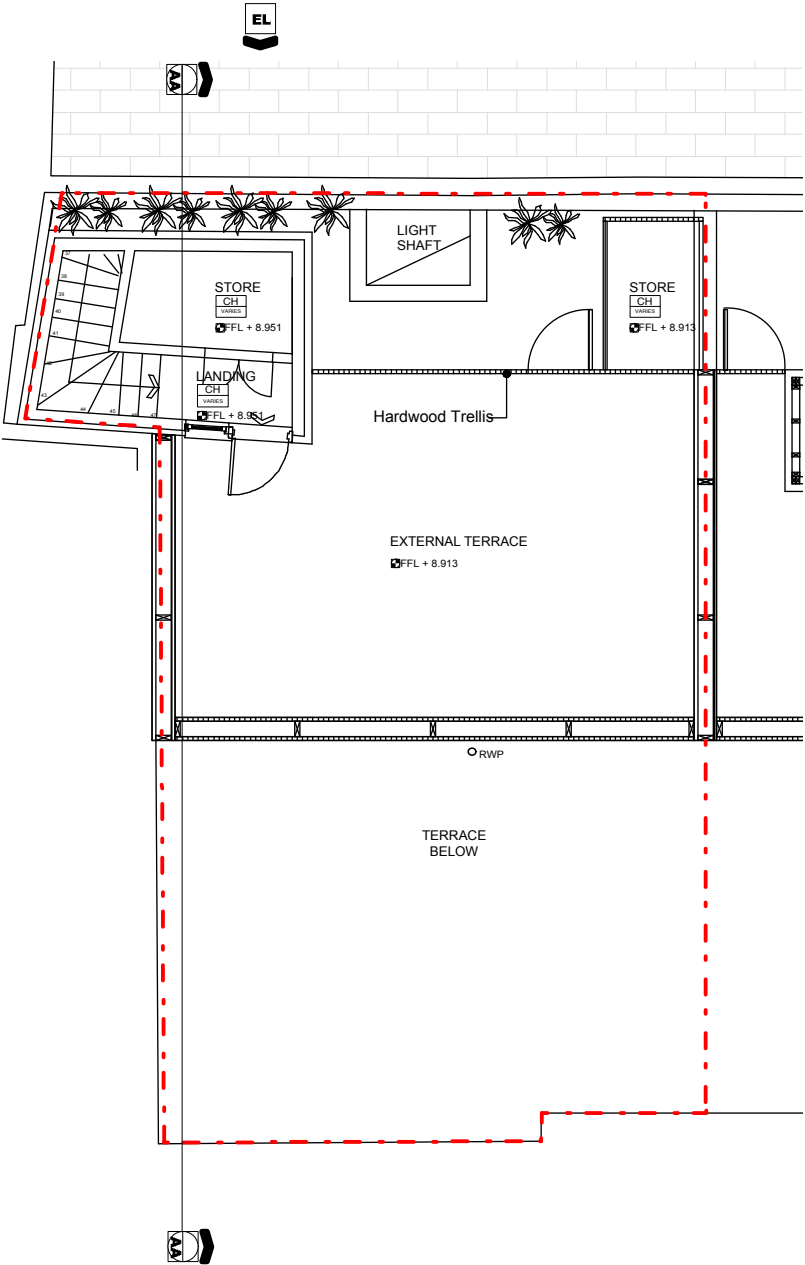

3

EX ROOF PLAN

1:100

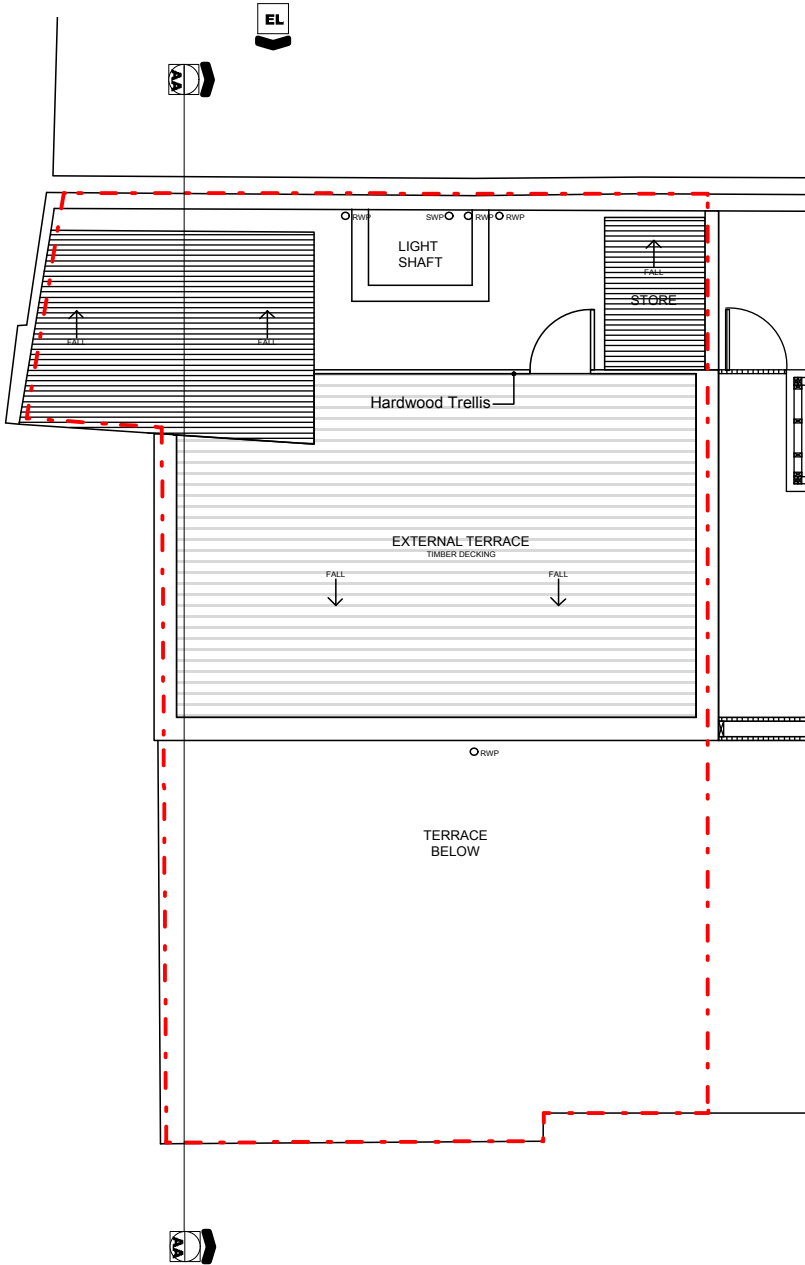

KEY	
Existing Walls	Site Boundary
Proposed Walls	Adjoining Property
Pr Concrete Wall	Walls Removed
Pr Block Wall	Ceiling Line Over
Pr Brick Wall	Cornice Over



GENERAL NOTE

Refer to 000's for existing drawings
Refer to 100's for proposed plans
Refer to 200's for proposed elevations
Refer to 300's for proposed sections
Refer to 400's for room elevations
Refer to 500's for details
Refer to 600's for schedules

STATUS

PLANNING



NO. REVISION **DATE** **AUTHOR** **CHECKED**

DO NOT SCALE FROM THIS DRAWING

DIMENSIONS
WMOR takes no responsibility for dimensions obtained by scaling from this drawing. If no dimension is shown the recipient must ascertain the dimension specifically from the architect or by site measurement and may not rely on the drawing. Supply of the drawing in digital form is solely for convenience and no reliance may be placed on any data in digital form. This drawing is issued for design intent only and should not be used for construction unless stated.

COPYRIGHT
This drawing is the property of Well-done Medium Or Rare Ltd. No disclosure or copy of it may be made without the written permission of WMOR Ltd.


Project	21B Brownlow Mews
Stage	PLANNING
Date	Sep 16
Project No.	237
Drawn By	DM
Title	EXISTING PLANS
Scale	1:100
Drawing No. / Rev	001

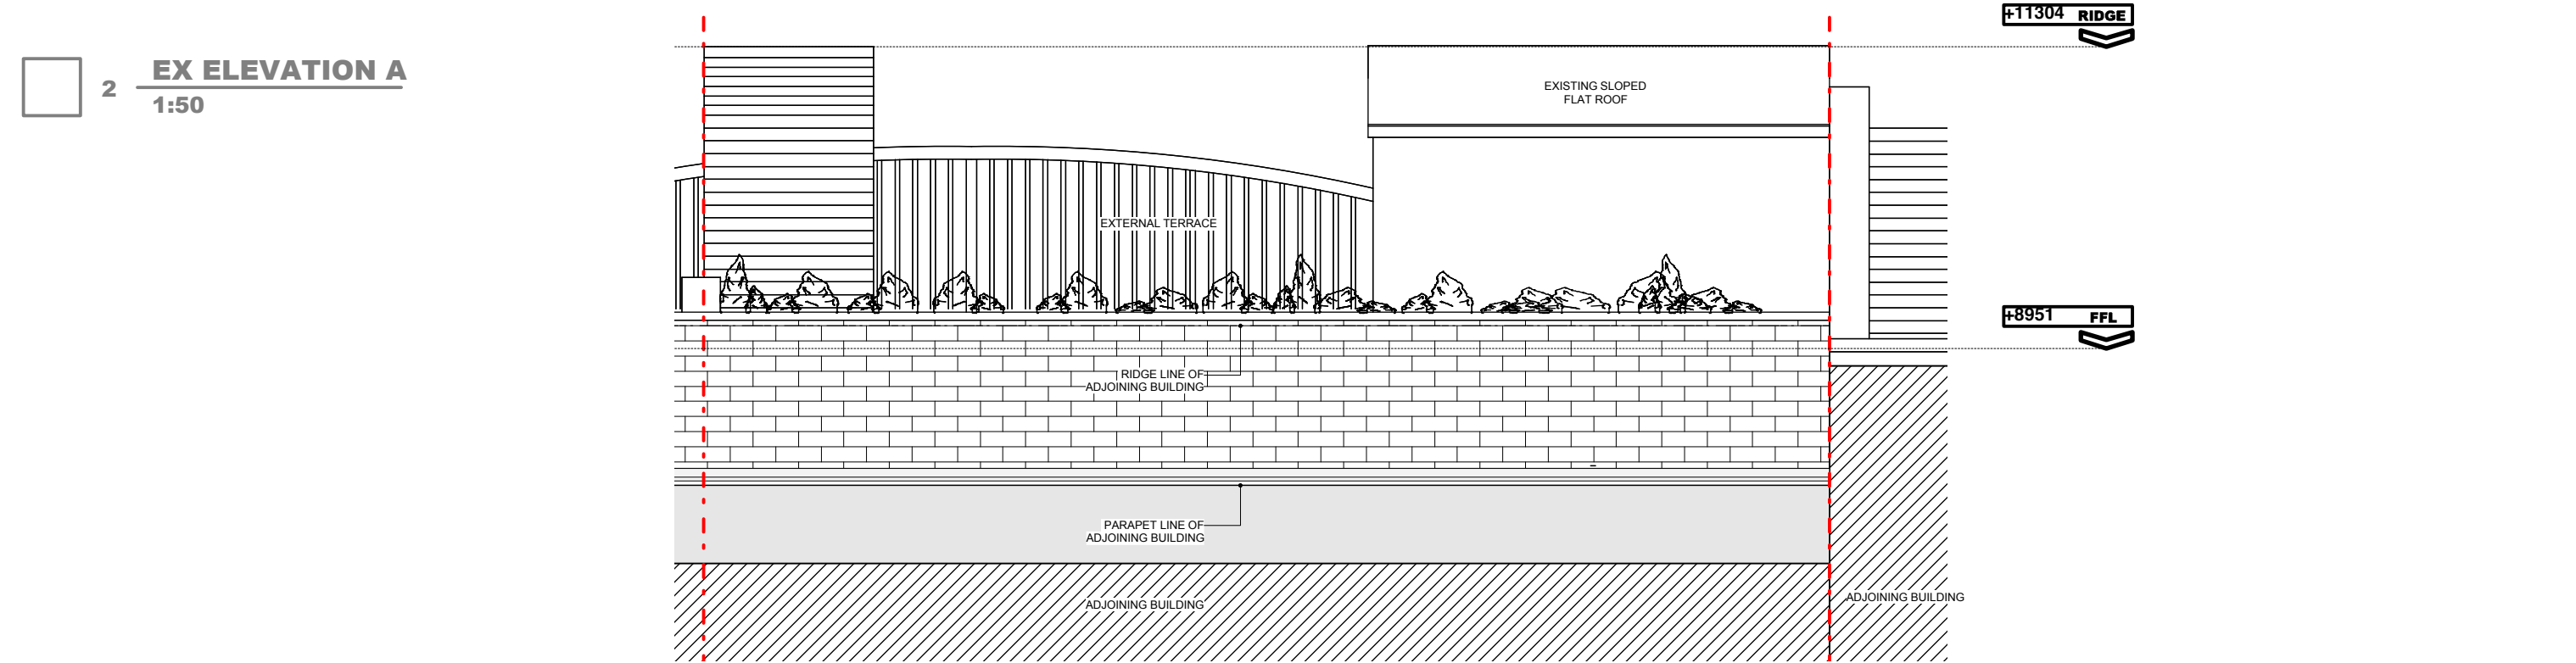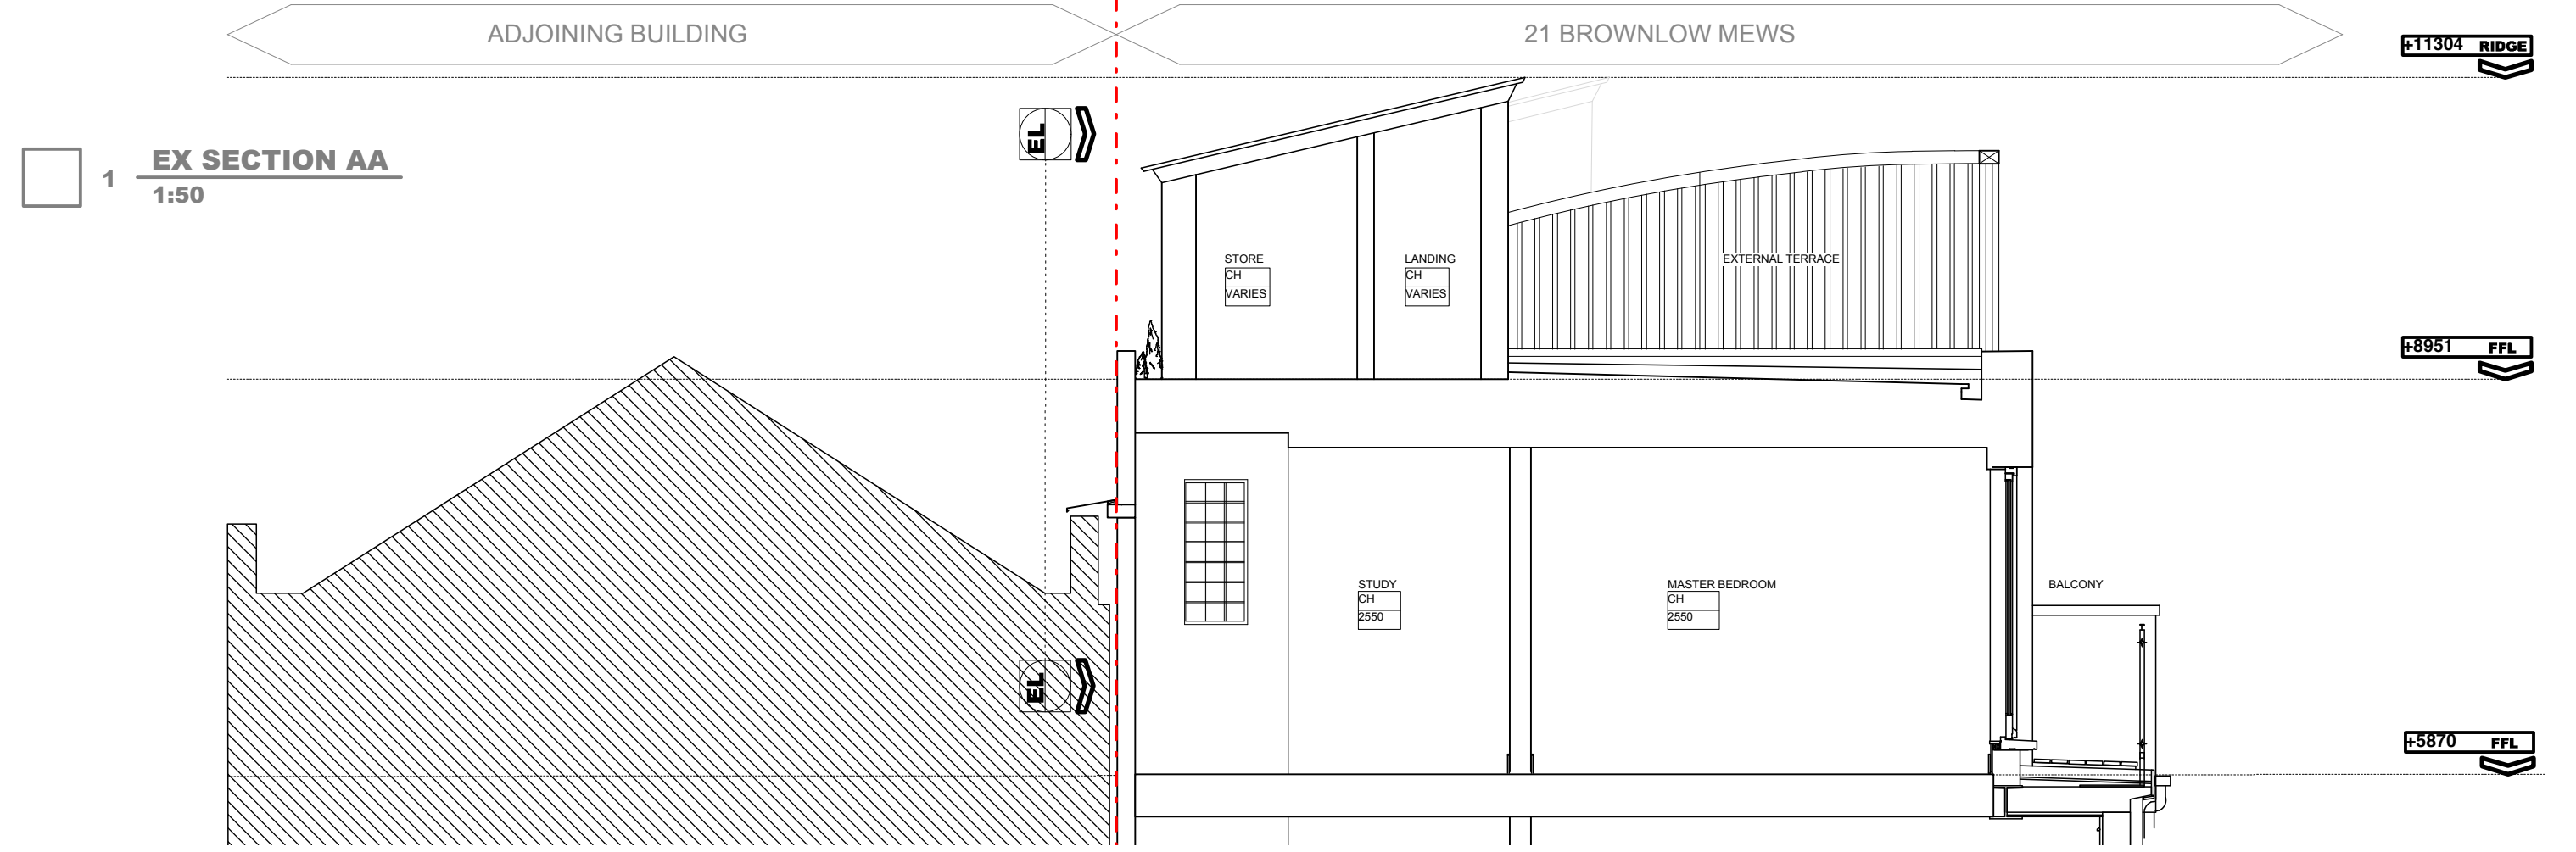

1

PR SECOND FLOOR PLAN


1:100

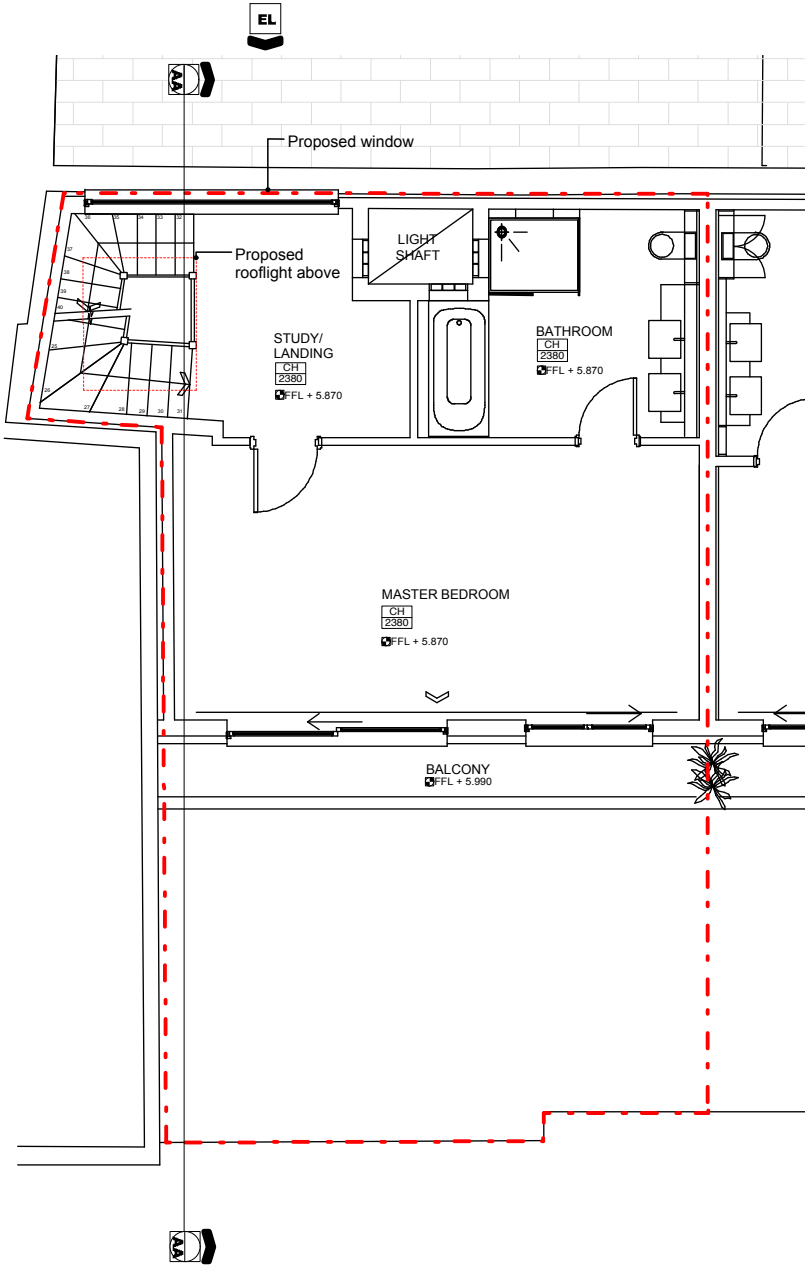

2

PR THIRD FLOOR PLAN


1:100

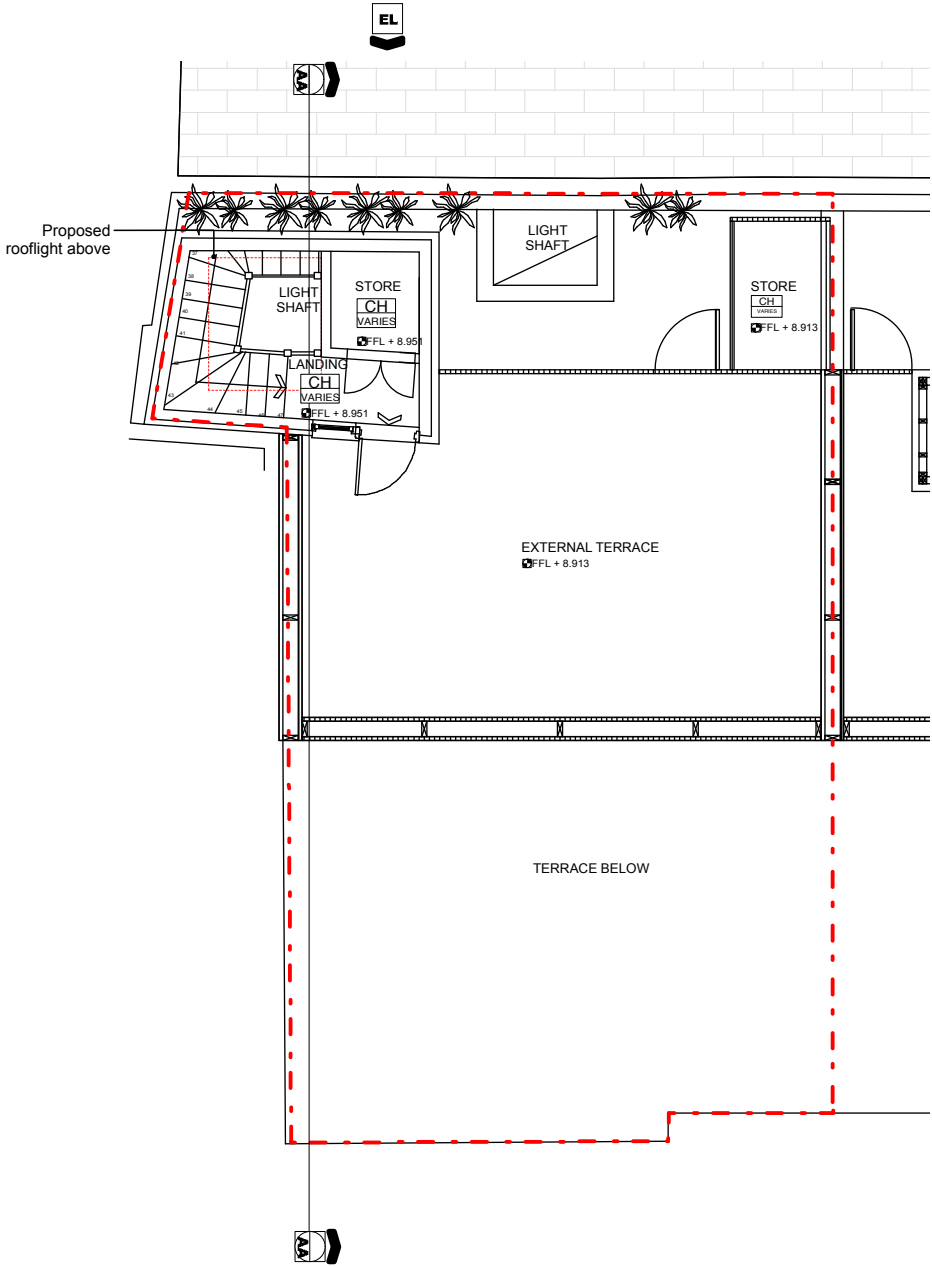

3

PR ROOF PLAN

1:100

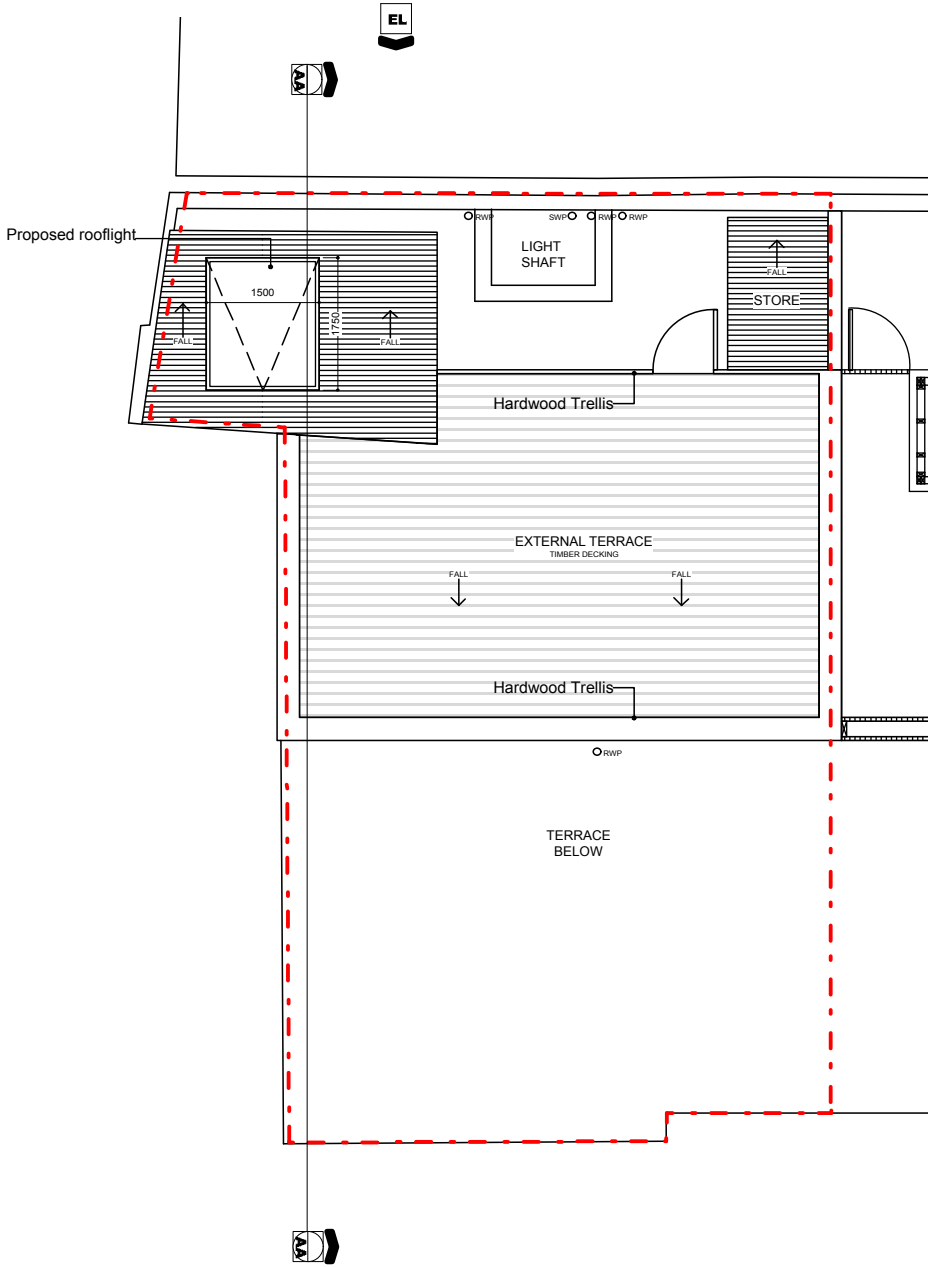

KEY	
Existing Walls	Site Boundary
Proposed Walls	Adjoining Property
Pr Concrete Wall	Walls Removed
Pr Block Wall	Ceiling Line Over
Pr Brick Wall	Cornice Over



GENERAL NOTE

Refer to 000's for existing drawings
Refer to 100's for proposed plans
Refer to 200's for proposed elevations
Refer to 300's for proposed sections
Refer to 400's for room elevations
Refer to 500's for details
Refer to 600's for schedules

STATUS

PLANNING

NO. REVISION DATE AUTHOR CHECKED

DO NOT SCALE FROM THIS DRAWING



DIMENSIONS
WMOR takes no responsibility for dimensions obtained by scaling from this drawing. If no dimension is shown the recipient must ascertain the dimension specifically from the architect or by site measurement and may not rely on the drawing. Supply of the drawing in digital form is solely for convenience and no reliance may be placed on any data in digital form. This drawing is issued for design intent only and should not be used for construction unless stated.

COPYRIGHT
This drawing is the property of Well-done Medium Or Rare Ltd. No disclosure or copy of it may be made without the written permission of WMOR Ltd.

Project
Stage
Date
Project No.
Drawn By
Title
Scale

21B Brownlow Mews
PLANNING
Sep 16
237
DM
EXISTING PLANS
1:100

Drawing No. / Rev 101

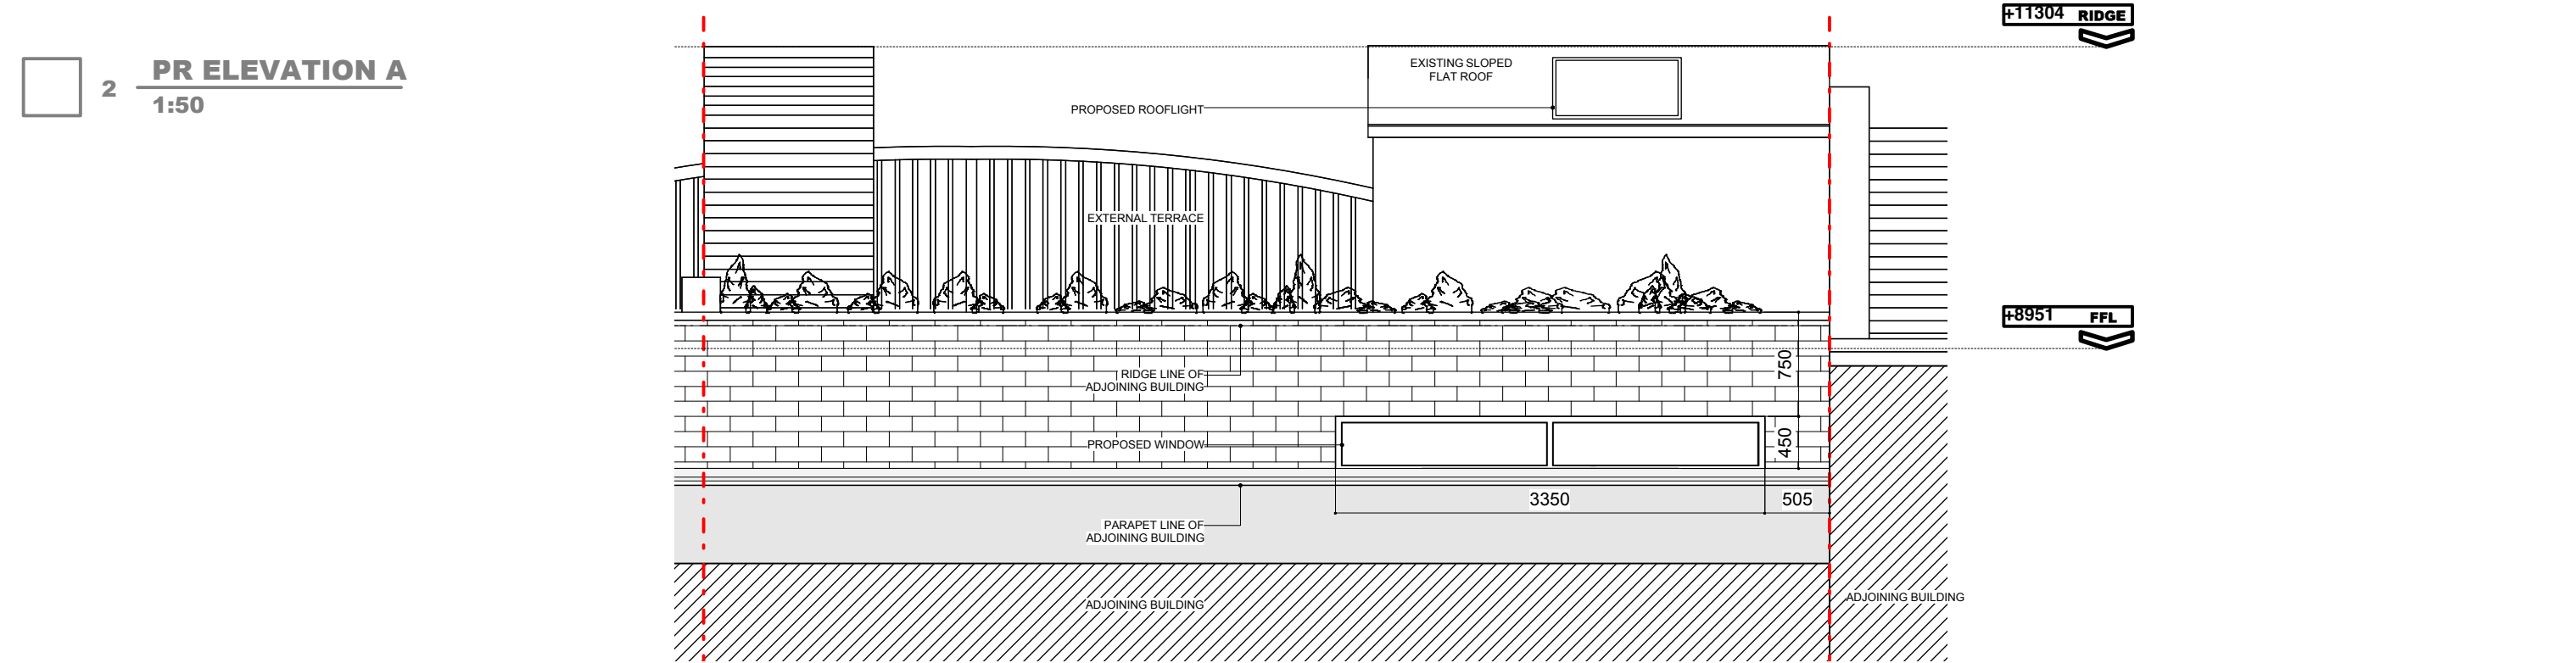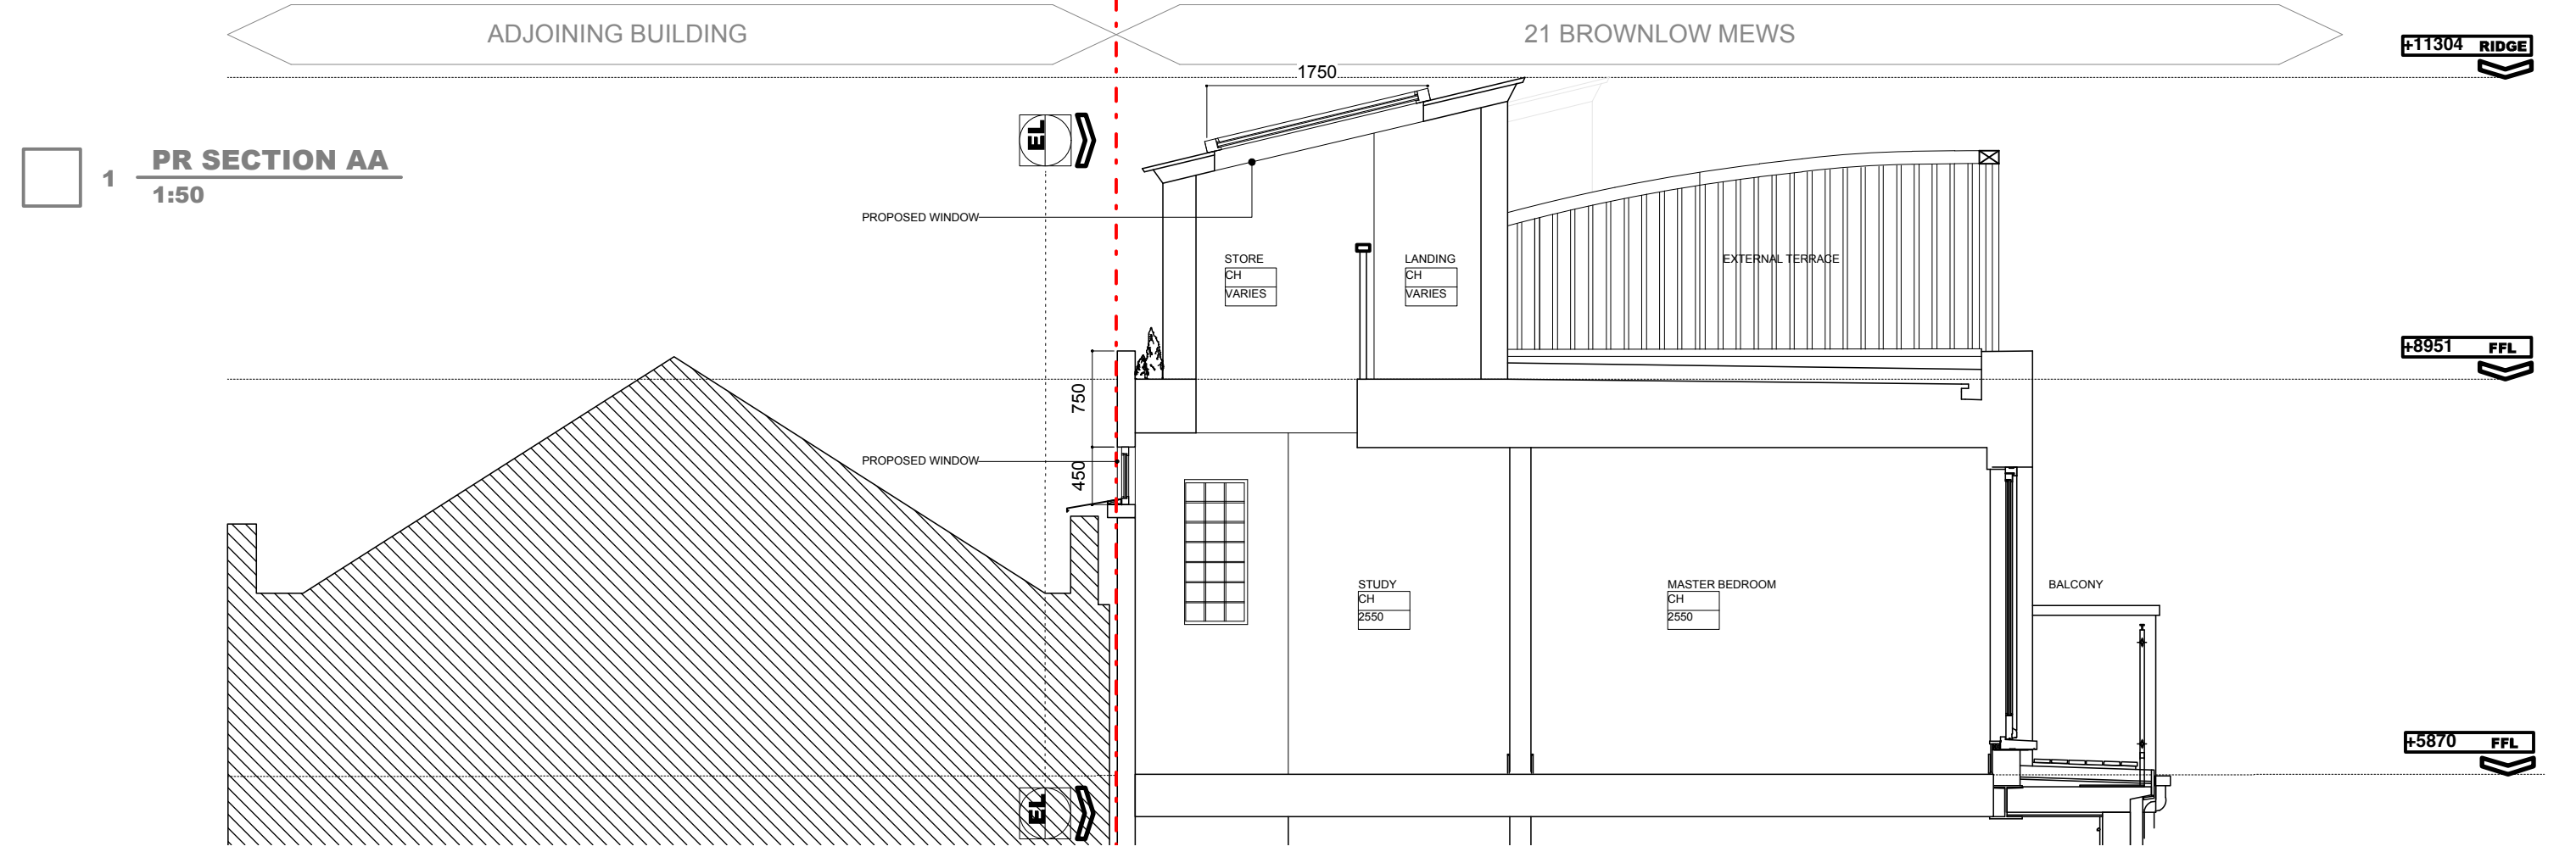

<div><div><div></div></div><div>WMOR</div><div>architects</div></div>	<div>KEY</div> <div>Existing Walls</div> <div>Proposed Walls</div> <div>Pr Concrete Wall</div> <div>Pr Block Wall</div> <div>Pr Brick Wall</div> <div><div><div></div></div>Site Boundary</div> <div><div></div>Adjoining Property</div> <div><div></div>Walls Removed</div> <div><div></div>Ceiling Line Over</div> <div><div></div>Cornice Over</div>
---	---