


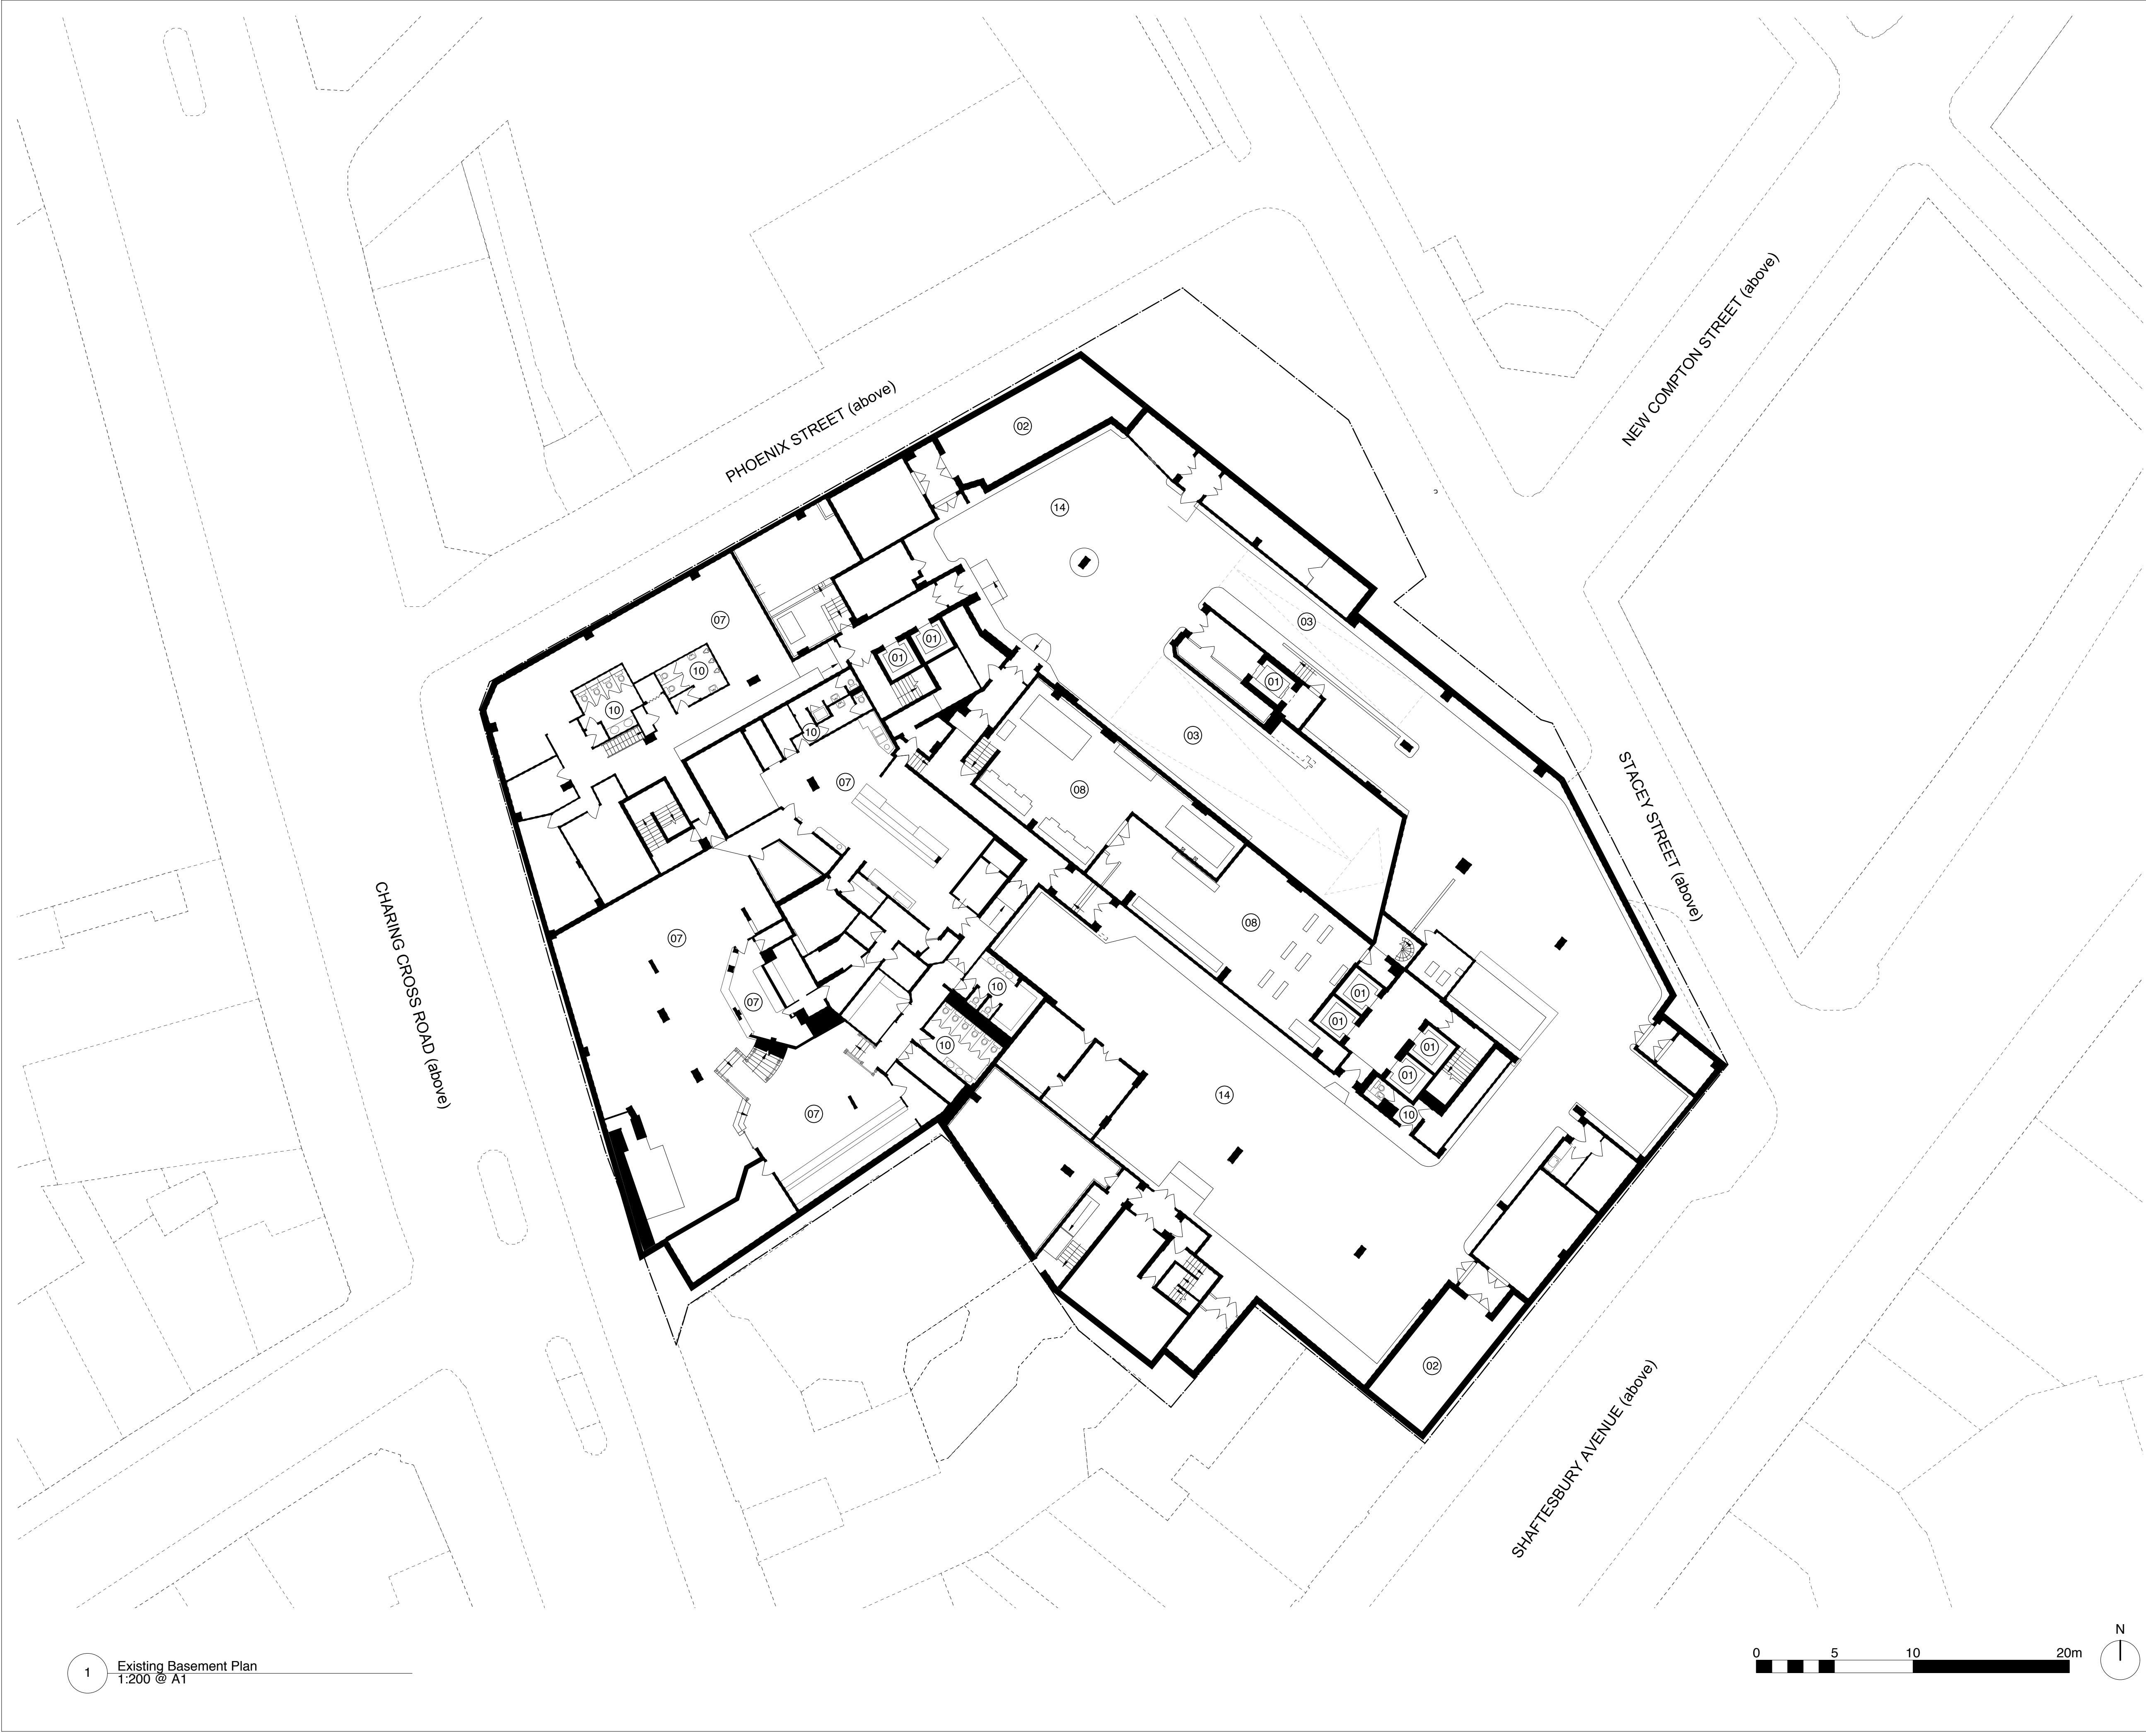

notes

General Notes:

Existing drawings are for reference only - not for approval

Key:

- 01. Lift
- 02. UKPN Sub-Station
- 03. Ramp
- 04. Vehicular Access
- 05. Loading Bay
- 06. Office Floorspace
- 07. Retail Unit
- 08. Plant
- 09. Office Lobby
- 10. WC's
- 11. Roof Plant
- 12. Flat Roof
- 13. Courtyard
- 14. Car Parking

19.08.16

IM

Issue for Planning

PLANNING

rev	date	check	comments
DSDHA 357 Kennington Lane, Vauxhall, SE11 5QY T 020 7703 3555 F 020 7703 3890 E info@dsdha.co.uk W www.dsdha.co.uk			
project			
125 Shaftesbury Avenue London, WC2H			
drawing title			
Existing Basement Plan			
drawn	size	date	scale
RB	A1	19.08.16	1:200
drawing number			revision
231_P10.100			-
REPORT DISCREPANCIES DO NOT SCALE FROM THIS DRAWING COPYRIGHT © DSDHA		USE LATEST REVISION CHECK DIMENSIONS ON SITE	