


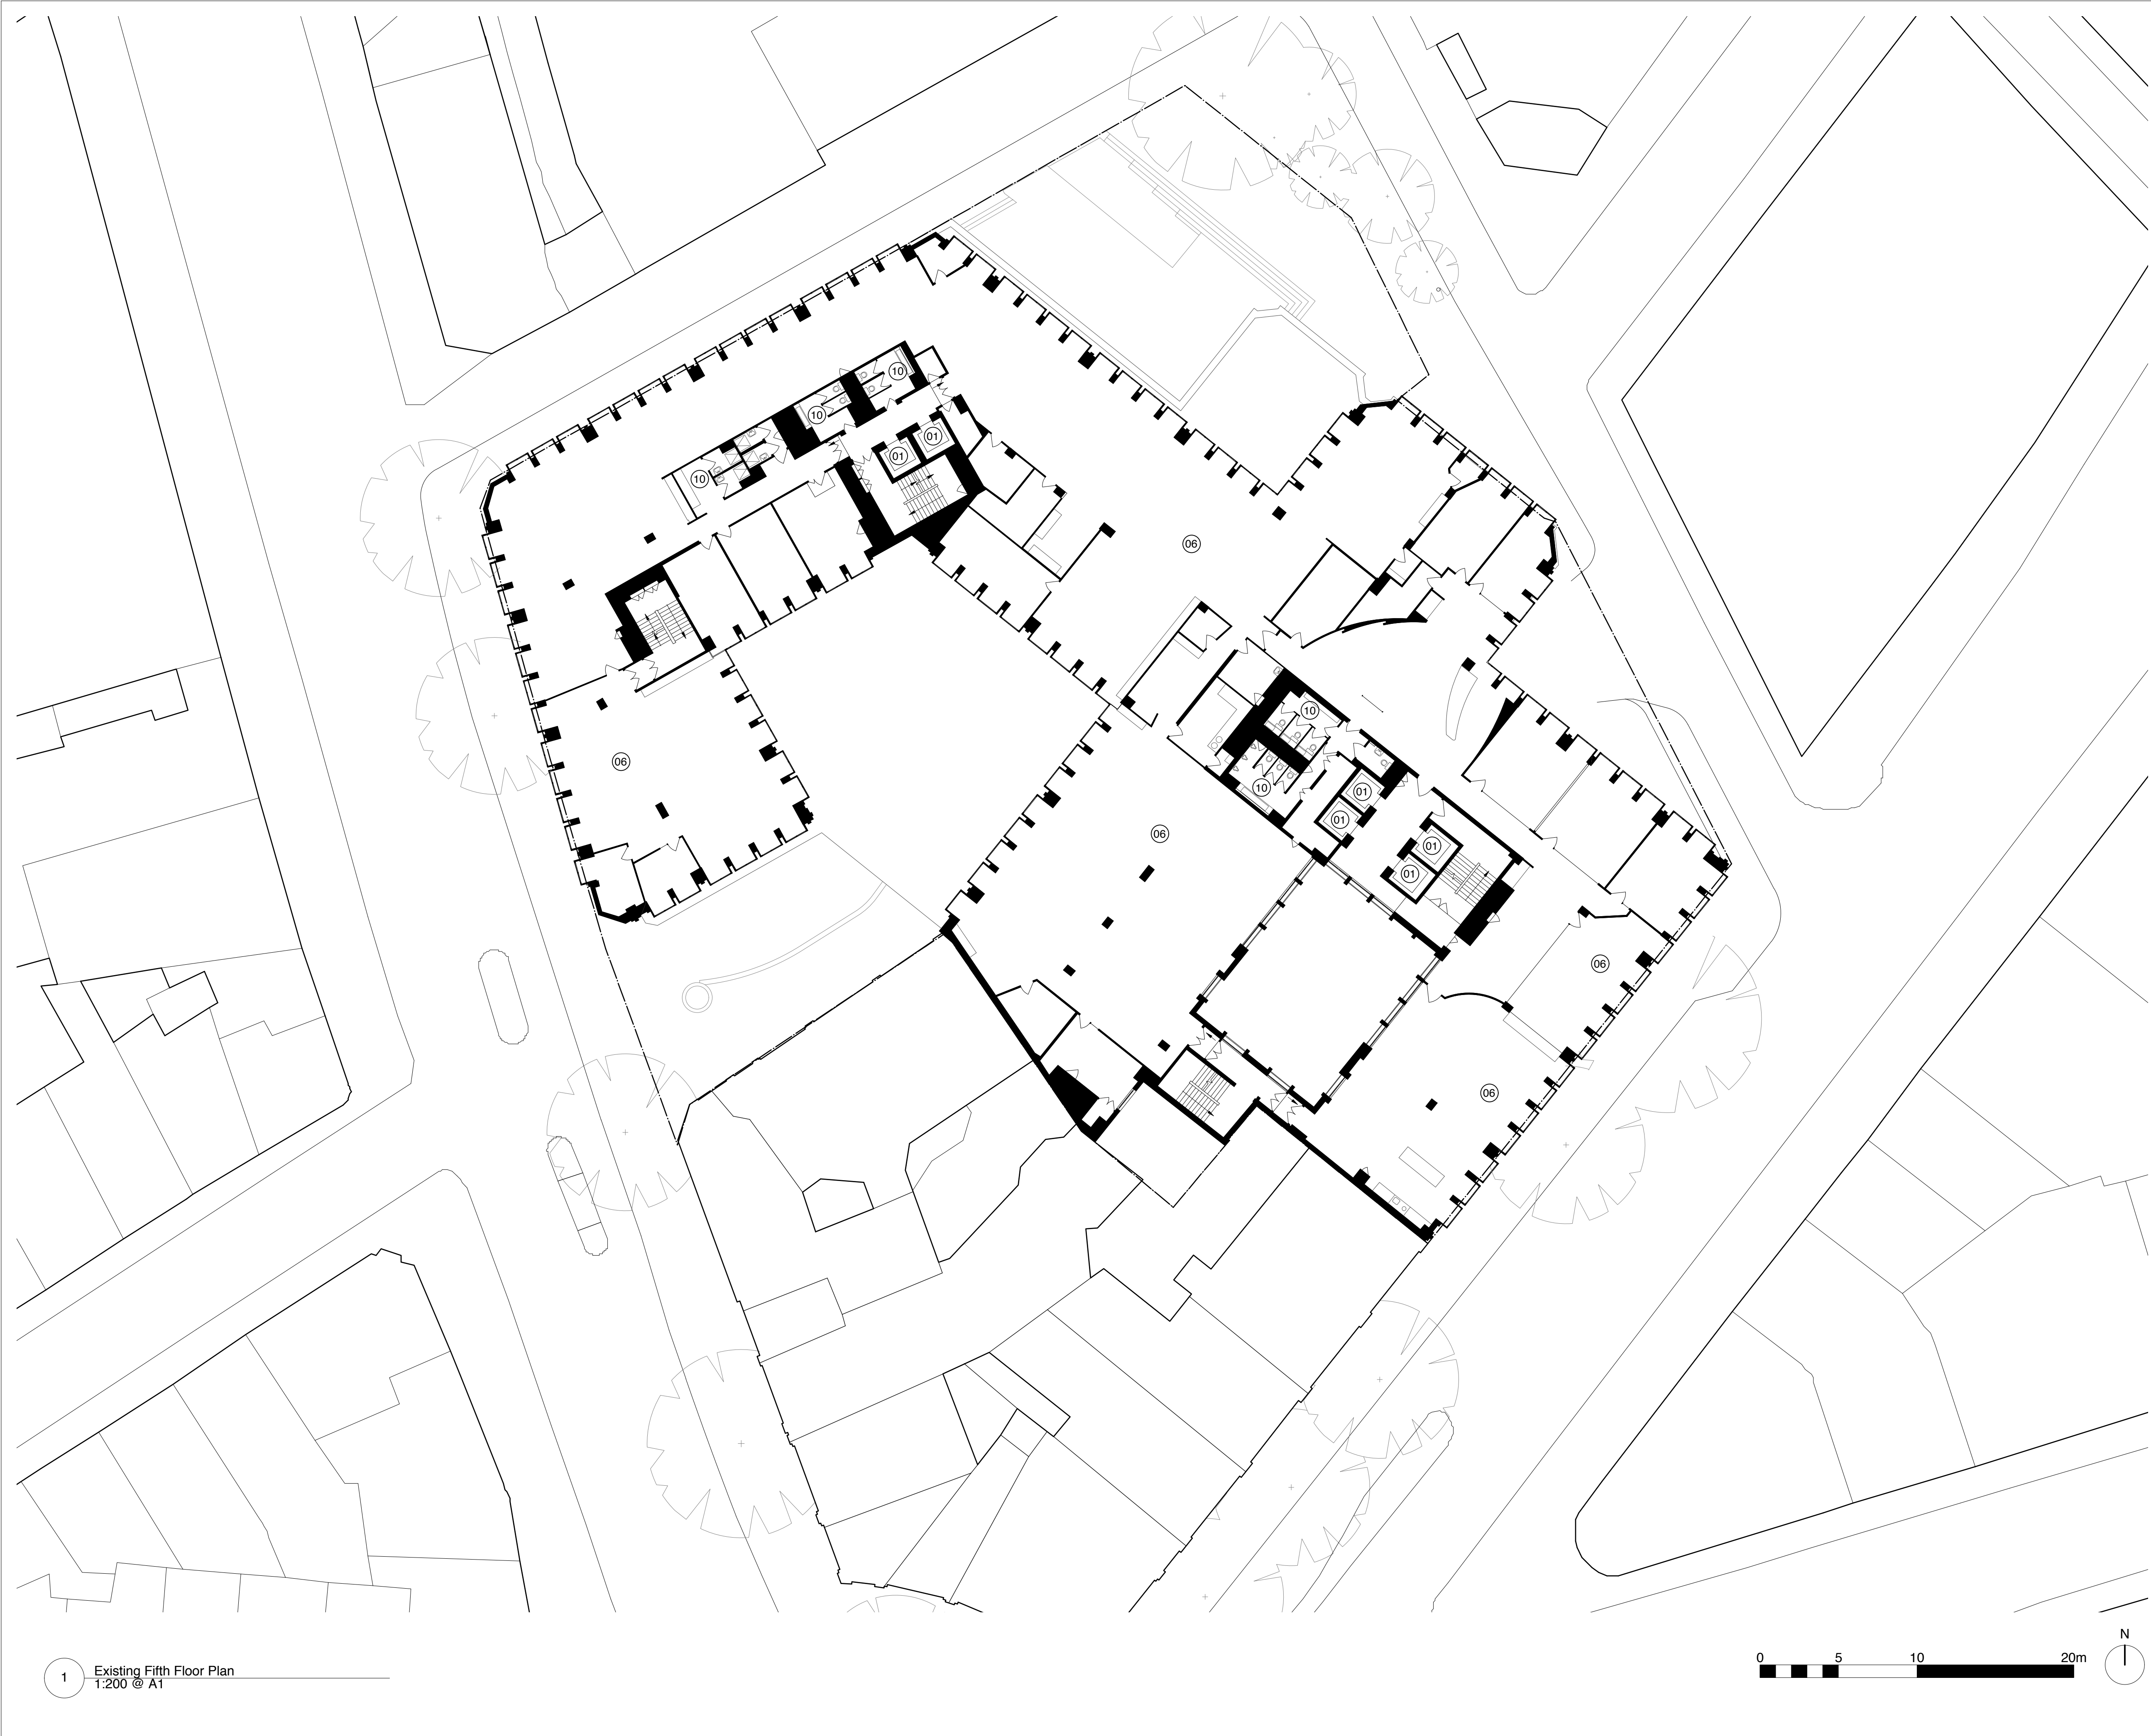

- notes
- General Notes:**
Existing drawings are for reference only - not for approval
- Key:**
- 01. Lift
 - 02. UKPN Sub-Station
 - 03. Ramp
 - 04. Vehicular Access
 - 05. Loading Bay
 - 06. Office Floorspace
 - 07. Retail Unit
 - 08. Plant
 - 09. Office Lobby
 - 10. WC's
 - 11. Roof Plant
 - 12. Flat Roof
 - 13. Courtyard
 - 14. Car Parking

19.08.16 IM Issue for Planning

PLANNING

rev	date	check	comments
DSDHA 357 Kennington Lane, Vauxhall, SE11 5QY T 020 7703 3555 F 020 7703 3890 E info@dsdha.co.uk W www.dsdha.co.uk			
project			
125 Shaftesbury Avenue London, WC2H			
drawing title			
Existing Fifth Floor Plan			
drawn	size	date	scale
RB	A1	19.08.16	1:200
drawing number			revision
231_P10.107			-
REPORT DISCREPANCIES DO NOT SCALE FROM THIS DRAWING COPYRIGHT © DSDHA		USE LATEST REVISION CHECK DIMENSIONS ON SITE	