


EXISTING GROUND FLOOR PLAN  
SCALE 1:50 @ A0  
0 1m 2 3 4 5  
scale  
FOR PLANNING PURPOSES



SITE LOCATION PLAN 1:500 @ A0  
0 10 20 30 40

KEY	
	PROPOSED NEW AREA
	ADJOINING LAND OWNED BY APPLICANT

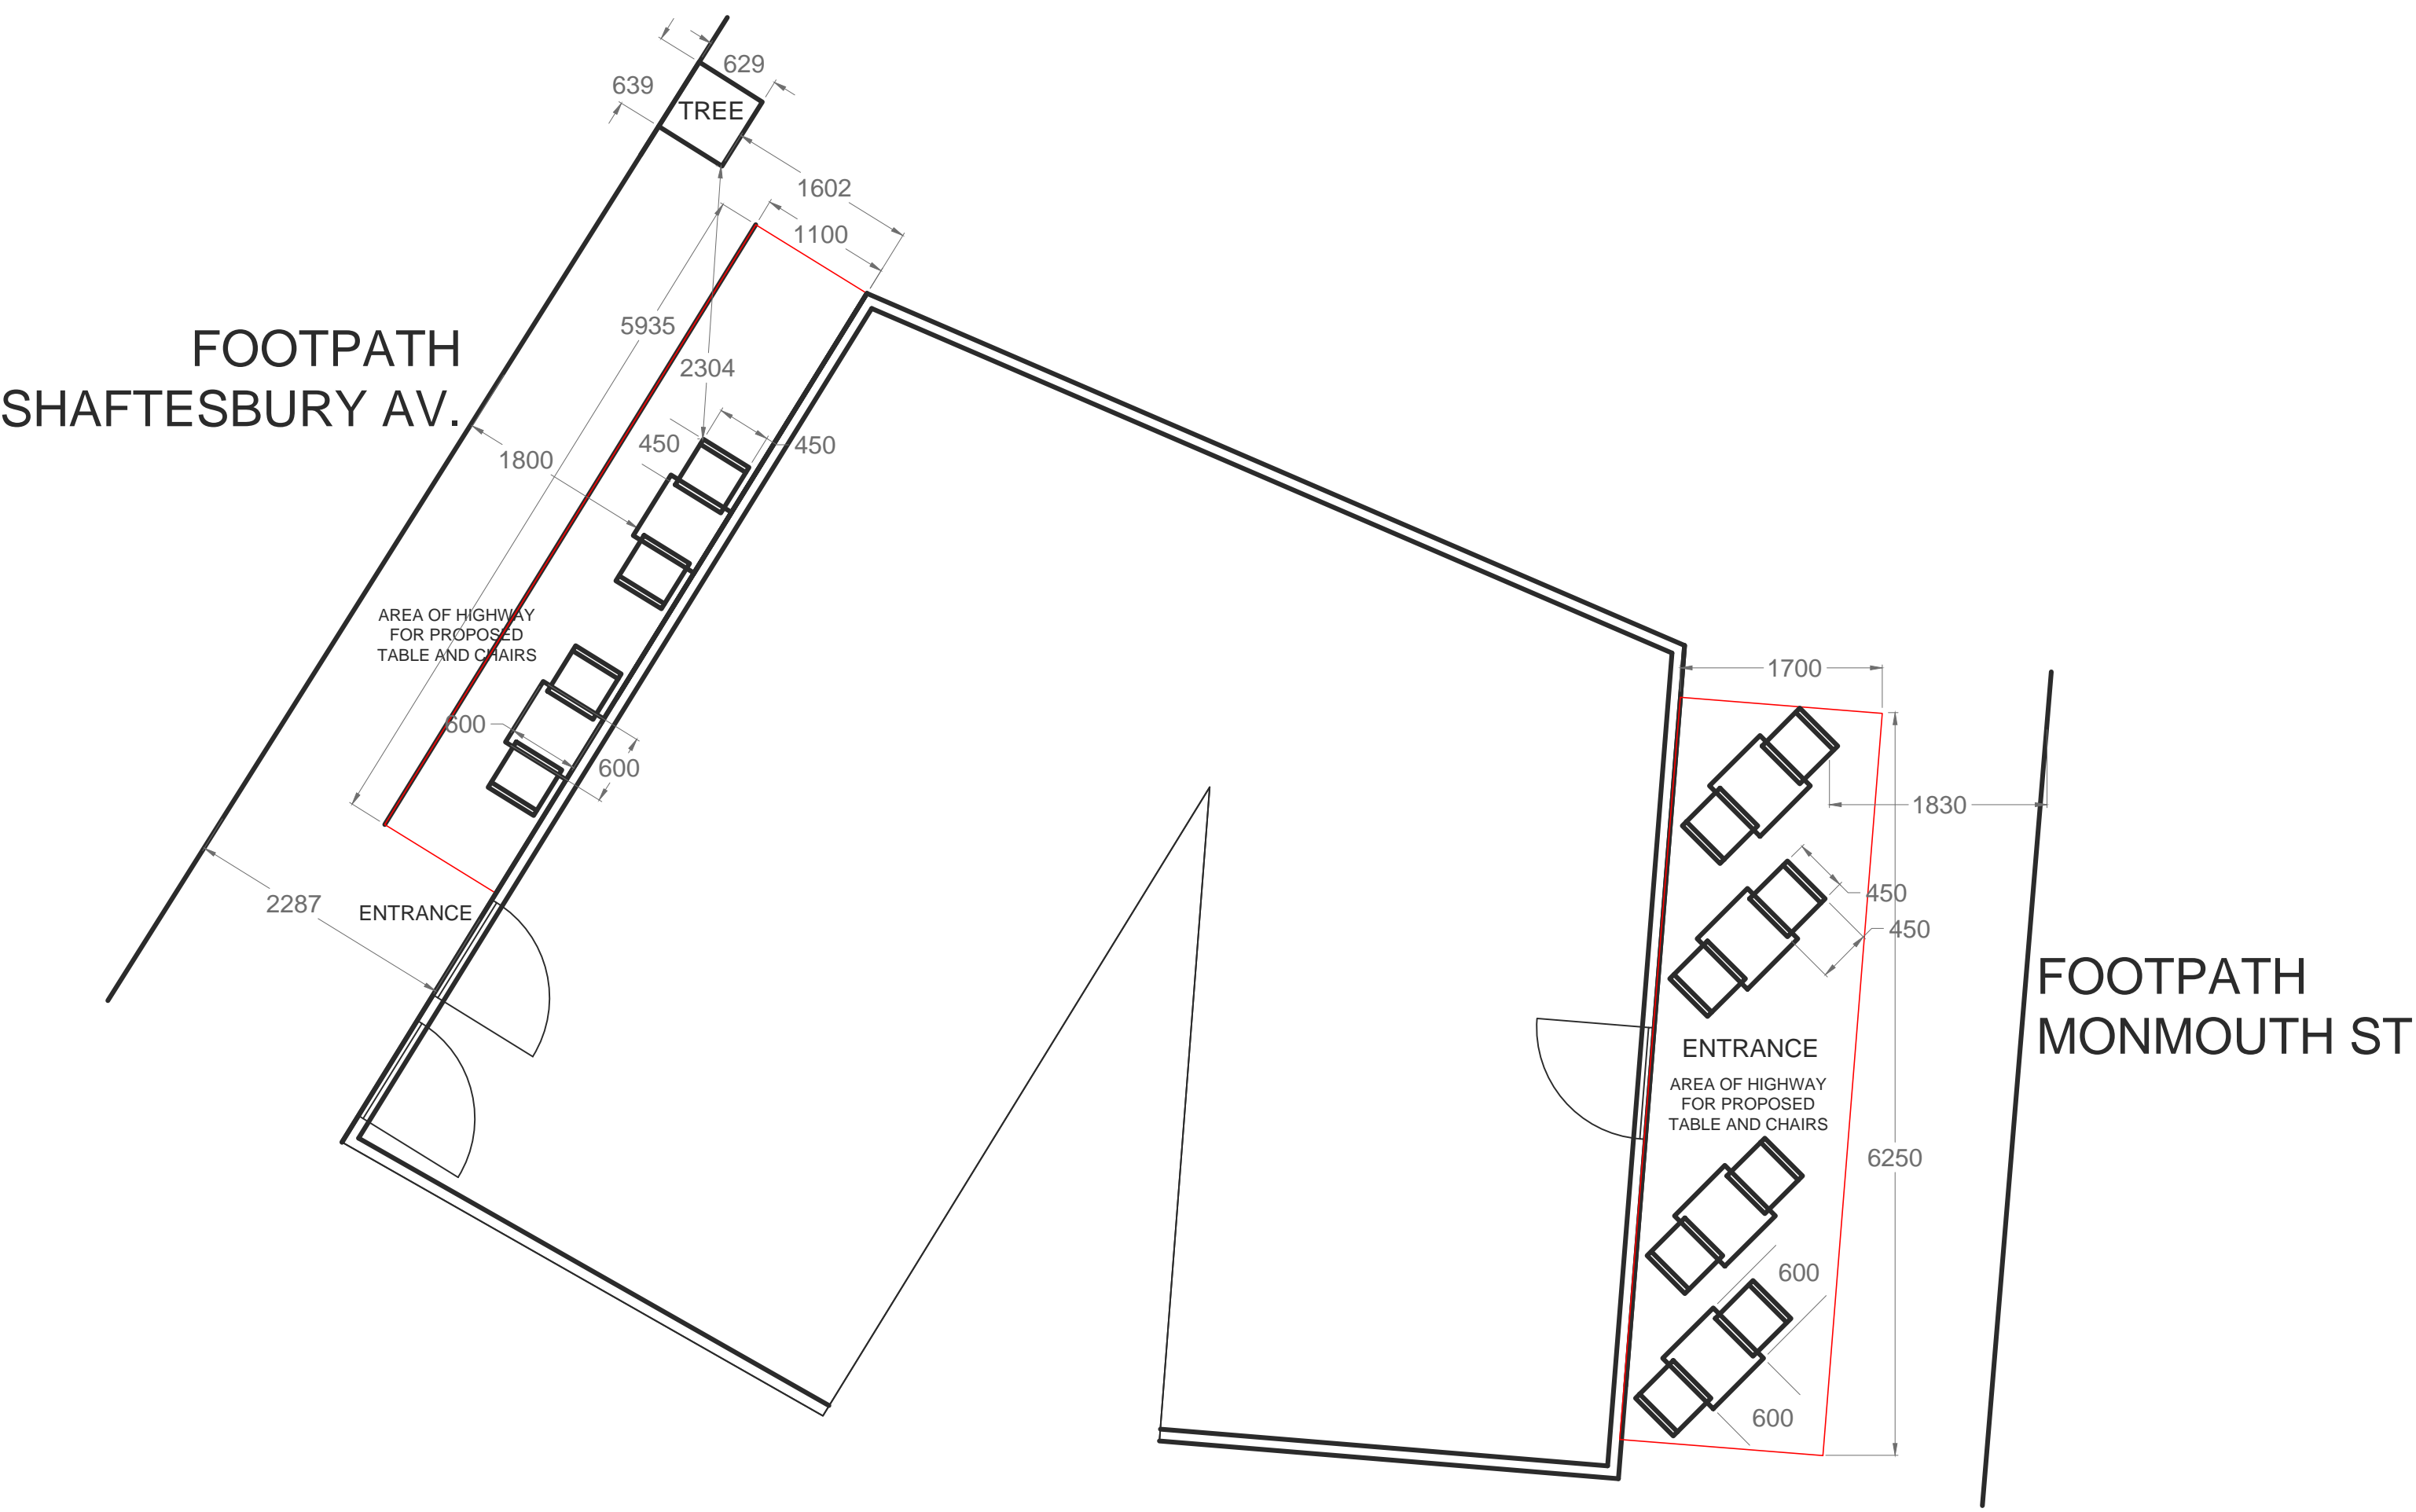

PROPOSED GROUND FLOOR PLAN  
SCALE 1:50 @ A0  
0 1m 2 3 4 5  
scale  
FOR PLANNING PURPOSES



GOOGLE VIEW TREE TO LEFT SIDE OF WILDWOOD SITE

KEY	
	AREA FOR EXTERNAL SEATING
	CHAIR DIMENSIONS:- 450 X 450 X 750MM (H)
	TABLE DIMENSIONS:- 600 X 600 X 700MM (H)