



This drawing is protected under Copyright and at no time should any portion of this drawing be reproduced or copied without the permission of the Architect.
(Design Copyright Act 1969)

This drawing must not be used for purposes other than that for which it is provided. It is supplied without liability for any errors or omissions.

Drawings only to be scaled for planning application purposes, all dimensions to be checked on site. All drawings subject to Statutory Authority Approval.

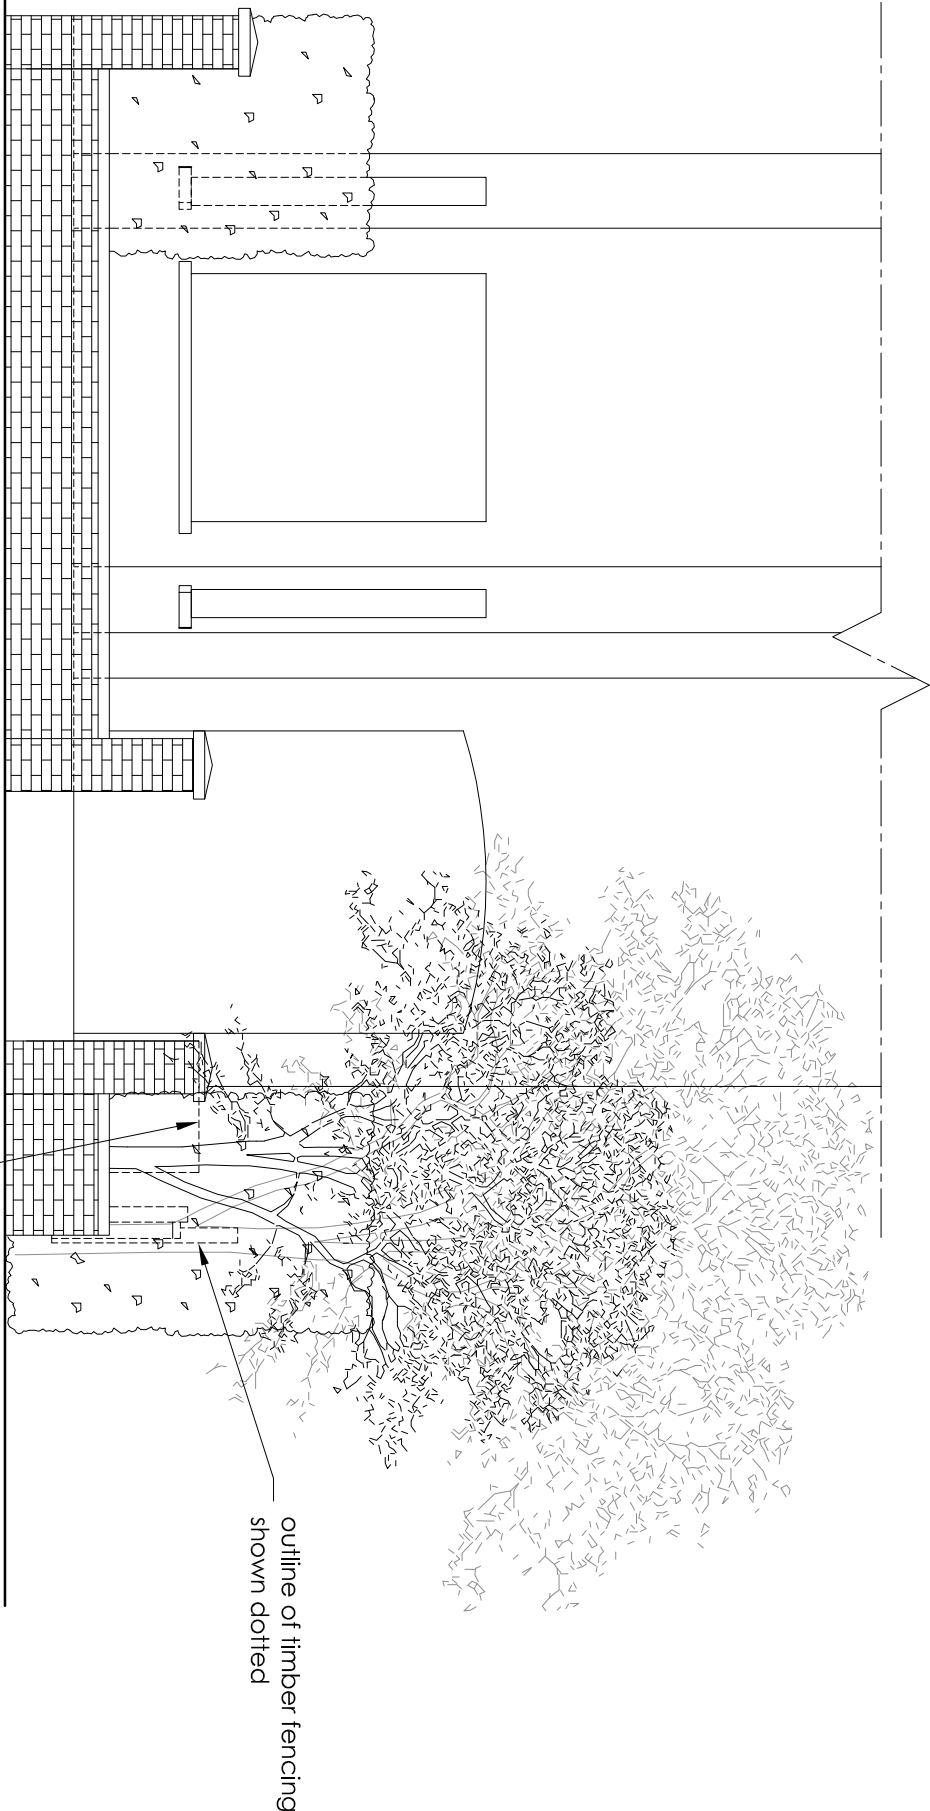

Front Elevation

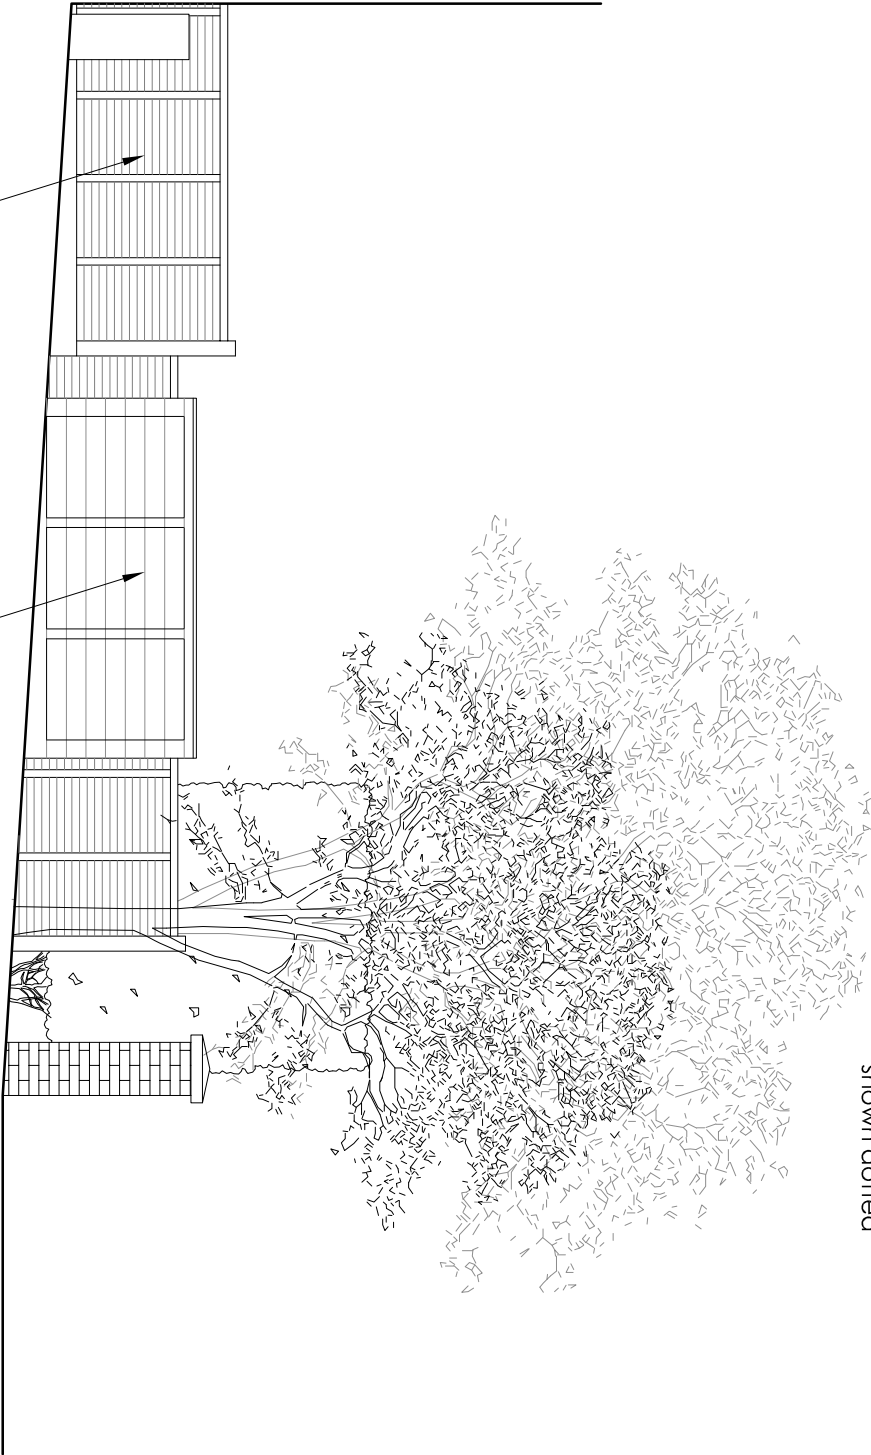

Side Elevation

Revisions	
Issue:	
Job	
142 Goldhurst Terrace London NW6 3HP	
Drawing	
Front & Side Elevations As Existing	
Scale	Date
1:50 @ A3	September 2016
Drawing No.	Revision
1519-02	