


This drawing is protected under Copyright and at no time should any portion of this drawing be reproduced or copied without the permission of the Architect.
(Design Copyright Act 1969)

This drawing must not be used for purposes other than that for which it is provided. It is supplied without liability for any errors or omissions.

Drawings only to be scaled for planning application purposes, all dimensions to be checked on site. All drawings subject to Statutory Authority Approval.

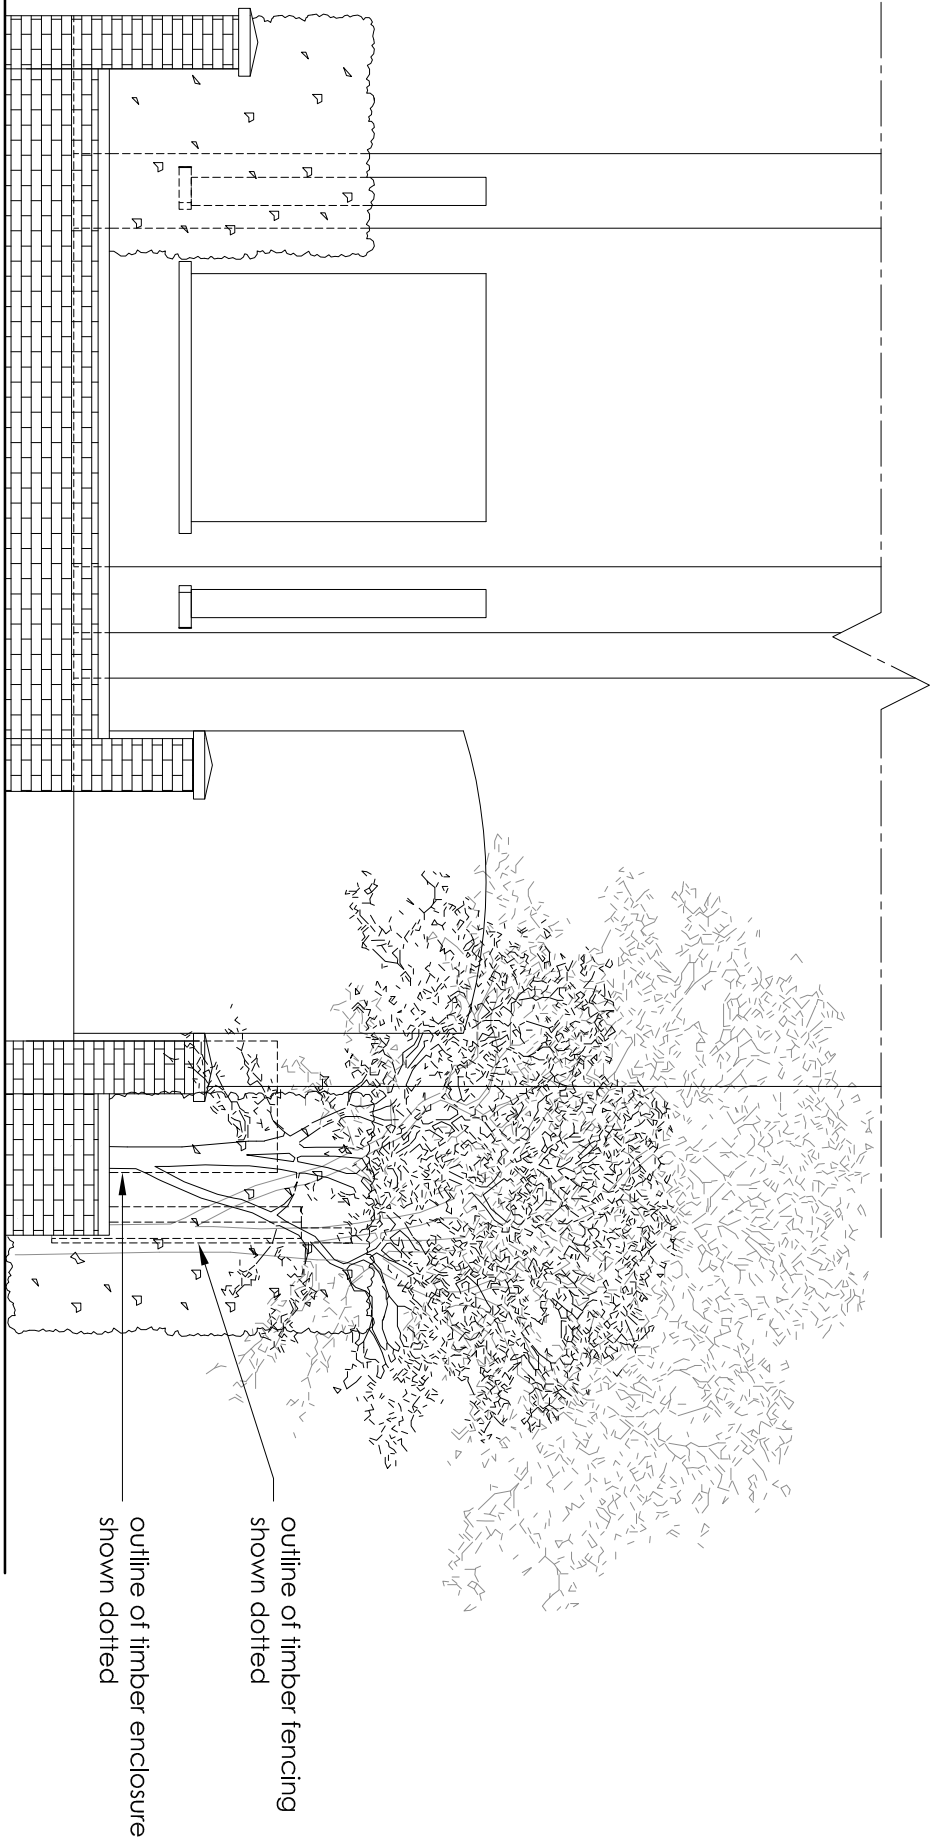

Front Elevation

NOTE
Existing trees and hedges
to be retained

A: 22/09/16 - Trees note added
revisions

Issue:

Job

142 Goldhurst Terrace
London NW6 3HP


Drawing

Front & Side Elevations

As Proposed

Scale 1:50 @ A3 Date September 2016

Drawing No. 1519-12 Revision A

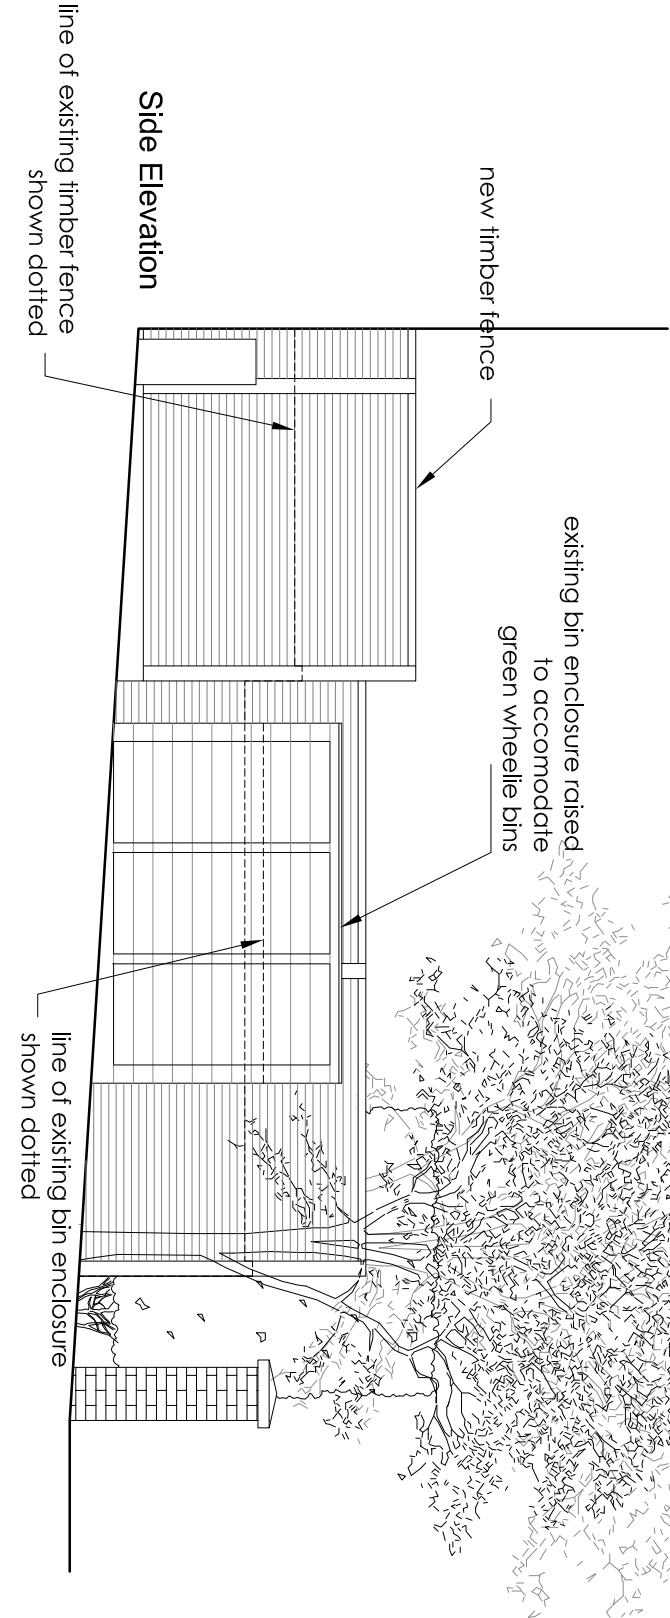

Side Elevation