



SOUTH FACADE FIN COLOUR SCHEDULE		
COLOUR ZONE	EAST SIDE RAL COLOUR	WEST SIDE RAL COLOUR
A	250 50 30	020 30 40
B	250 60 40	020 30 48
C	240 60 40	020 40 50
D	230 60 40	020 40 40
E	220 60 40	030 40 50
F	210 60 40	030 40 60
G	210 50 45	040 40 67
H	210 50 30	040 50 70
I	200 50 40	040 50 60
J	190 50 45	050 50 70
K	180 50 40	050 50 78
L	180 50 50	050 60 60
M	170 50 40	060 60 70
N	170 50 55	060 60 60
O	160 50 55	070 60 70
P	160 50 60	075 60 70
Q	150 60 60	075 70 60
R	140 60 70	075 70 70
S	130 60 60	075 70 80
T	130 60 50	080 80 90
U	120 60 63	080 80 70
V	120 70 70	085 80 70
W	110 70 70	085 80 85
X	110 80 70	090 80 90
Y	100 80 80	090 80 80

1 SOUTH ELEVATION - WEST
SCALE: 1:50 @ A0

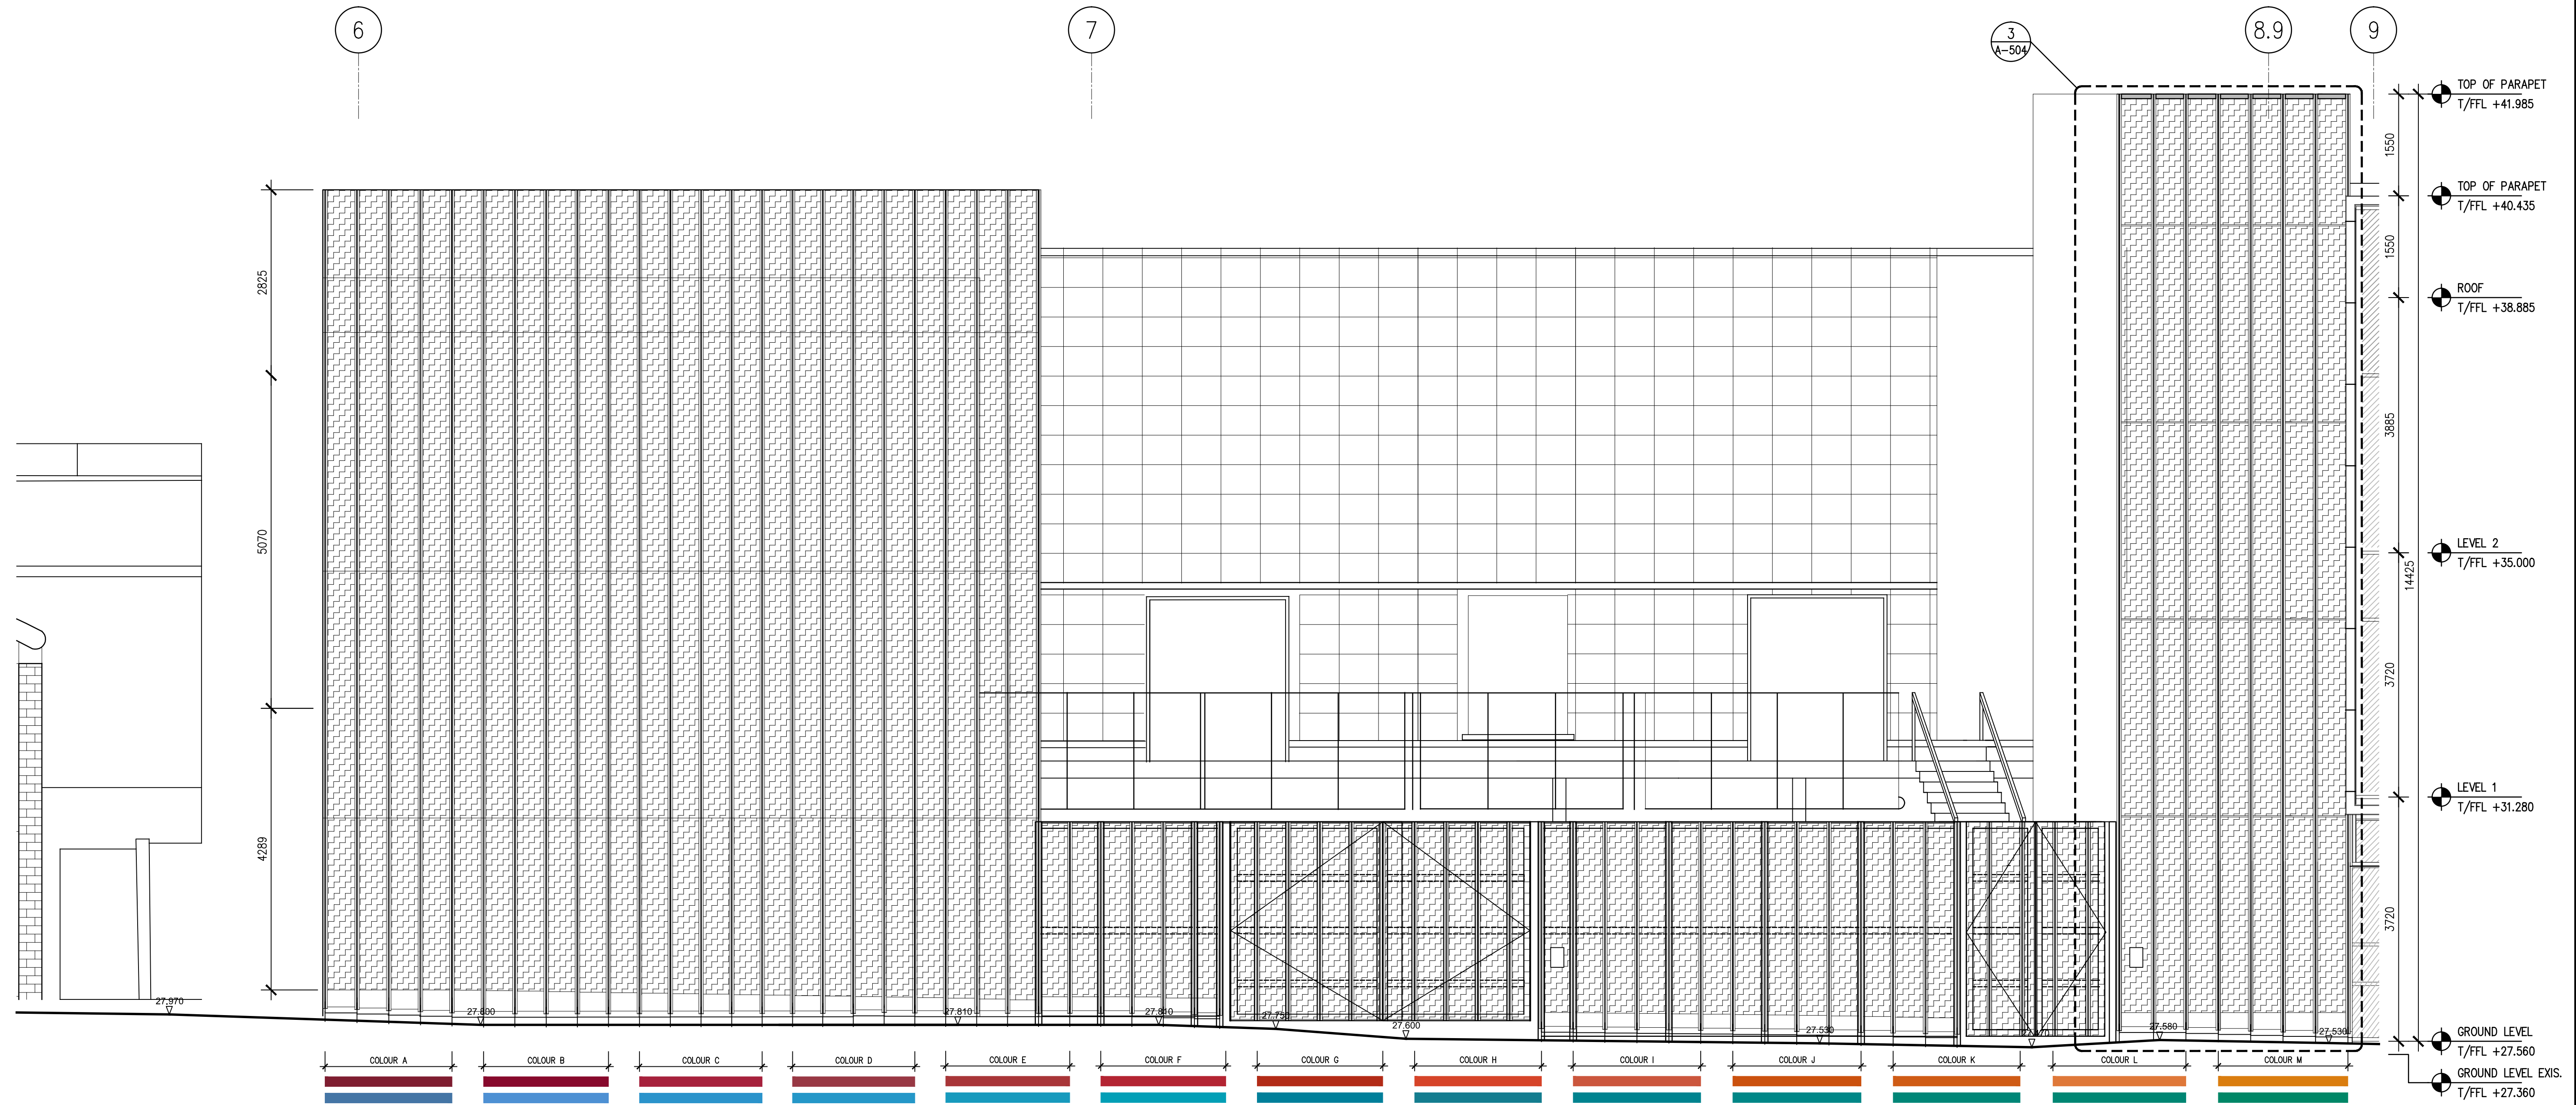

jacobs webber

44 GLENTHAM RD
LONDON SW13 9JJ UK
T: +44 (0) 20 8600 7580
F: +44 (0) 20 8600 7599
www.jacobswebber.com

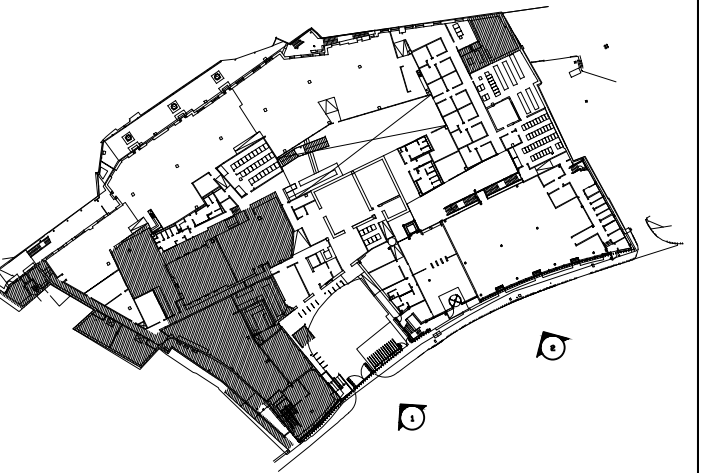

LEGEND:
NOT IN CONTRACT

1/ DO NOT SCALE FROM THIS DRAWING
2/ THIS DRAWING SHOULD BE READ IN CONJUNCTION WITH ALL RELEVANT ENGINEERS DRAWINGS
3/ DIMENSIONS SHOULD BE SITE VERIFIED AND DISCREPANCIES SHOULD BE BROUGHT TO THE ATTENTION OF JW BEFORE ANY WORK IS CARRIED OUT

C5	14MAY13	RECORD ISSUE
C4		NOT ISSUED FOR CONSTRUCTION
C3	14FEB12	FIN COLOUR SCHEDULE REVISED
C2	31OCT11	DIMS ADDED TO MOCK-UP AREA
C1	24JUN11	CONSTRUCTION ISSUE
No.	Date	Issue
Revisions		
Project		

PROJECT Z
17 - 29 HAWLEY CRESCENT

Drawing Title

ENLARGED
ELEVATION
HAWLEY CRESCENT

Date
31 JAN 11
Scale
1:50 @ A0
JW Job No
00000000
CAD File Name
A-370

Drawing No
Revision
A-370 C5
© Copyright Jacobs Webber Ltd, 2011

2 SOUTH ELEVATION - EAST
SCALE: 1:50 @ A0

