


PROPOSED SIZE 2500X1500 SIGN BOARD - EXISTING 3760X1475

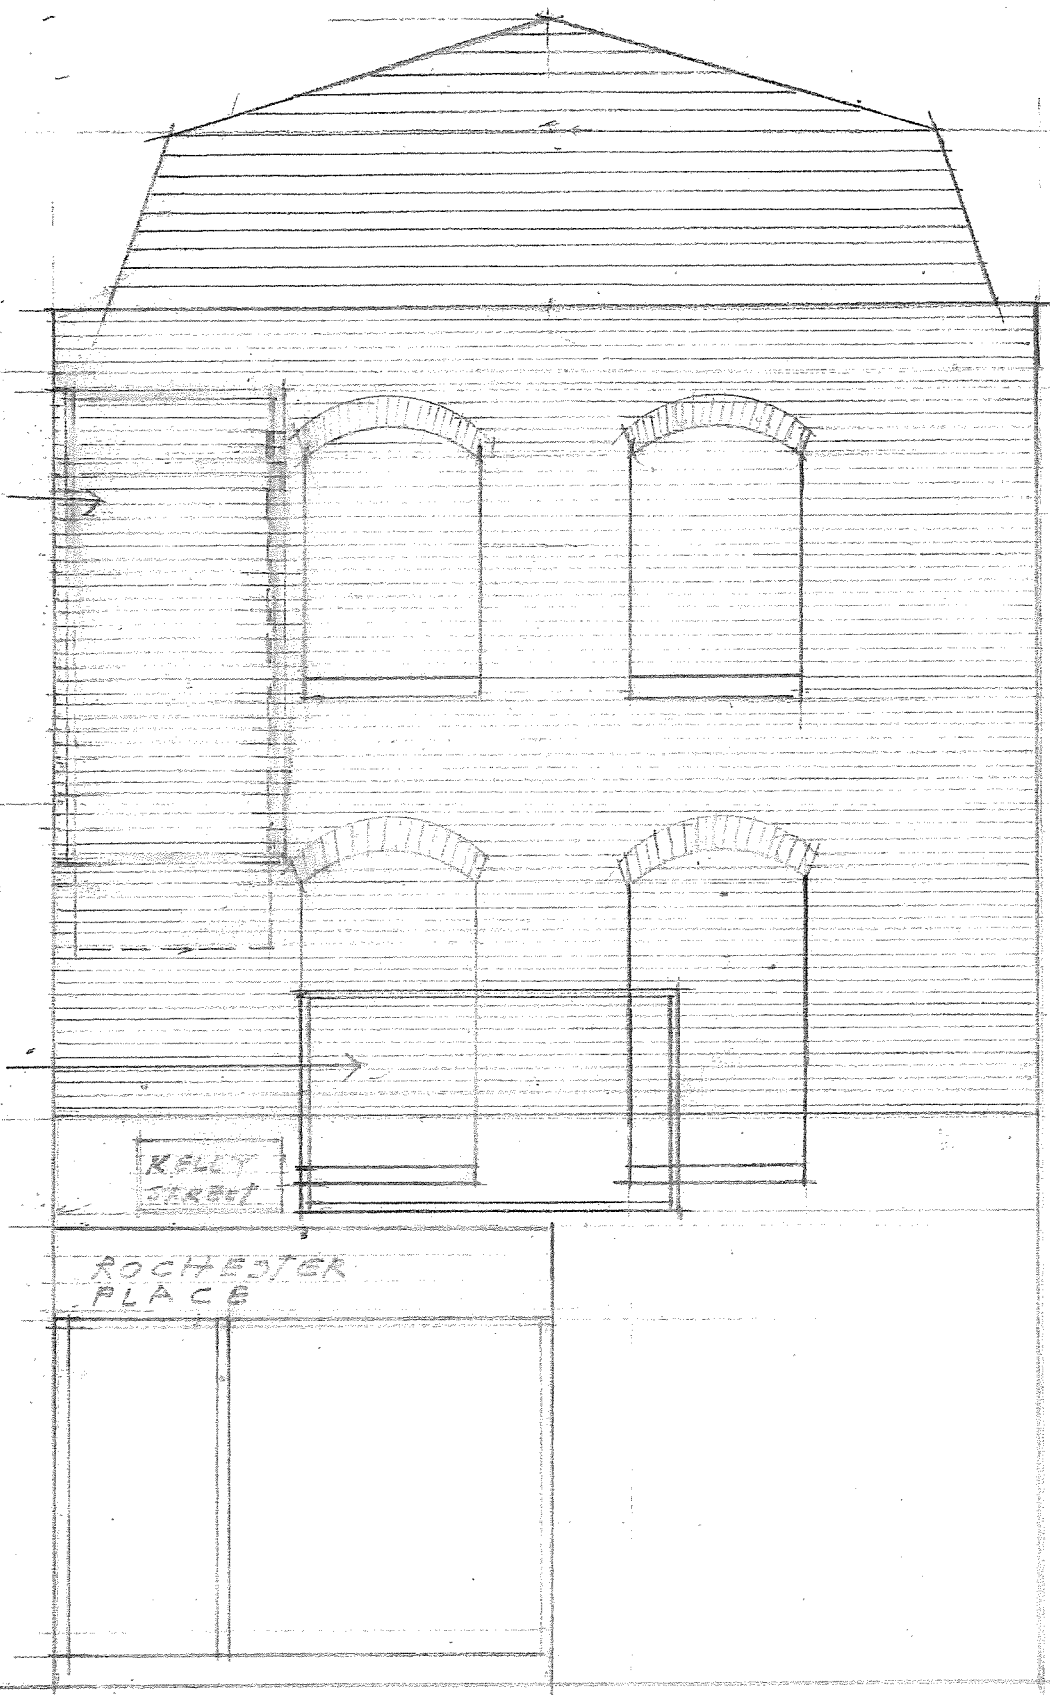

SALIM EL-DOORI R.I.B.A.
CHARTERED ARCHITECT
32 GLASSLYN ROAD
LONDON N8 8RH
TEL/FAX 020 8348 2883

Client
 E. OSMAN

Scale/ : 50
 Date oct 15
 Drawn

Drawing title
 WEST ELEVATION

Job title
 121 ZEPHYRUS TOWN ROAD
 LONDON NW10 7PP

NO 2 REV
 K