


EQUIPMENT SCHEDULE


- | | |
|--|--|
| 1. VEG CHILLER. | 41. UPRIGHT FRIDGE. |
| 2. KREAM BALL MACHINE. | 42. STORAGE SHELVING. |
| 3. TILL. | 43. INSECT KILLER. |
| 3a. SELF SERVICE KIOSK. | 44. WALL MOUNTED PATCH CABINET. |
| 3b. HANDHELD TERMINAL. | 44a. FLOOR STANDING PATCH CABINET. |
| 4. POST MIX & HEAD DISPENSE. | 45. ICE CREAM MACHINE. |
| 4a. POST MIX & HEAD DISPENSE. | 46. FRIDGE UNIT UNDER. |
| 5. COFFEE MACHINE. | 47. |
| 5a. COFFEE MACHINE SLIMLINE. | 48. SAFE. |
| 6. HCSS. | 49. LANDING TABLE. |
| 6a. HCSS BASE. | 50. 2 DRAWER FILING CABINET. |
| 7. BUN CHUTE. | 51. MOBILE BUN DEFROST UNIT. |
| 7a. 2 TIER TRANSFER BIN. | 52. PHONE. |
| 7b. 3 TIER TRANSFER BIN. | 53. WORKTOP ON CHROME LEGS. |
| 7c. BUCKET CHUTE. | 54. WALL MOUNTED VIDEO CUPBOARD. |
| 8. CHIP DUMP / PASS THRU. | 55. KITCHEN BIN. |
| 9. DIVERSEY UNIT. | 56. FIRE ALARM INDICATOR PANEL. |
| 10. MICROWAVE. | 57. DISHWASHER. |
| 10a. MICROWAVE TABLE. | 58. S/S WALL. |
| 11. CHIP FREEZER. | 59. DUKE HSHU HOT HOLD TO B.S. - 3x2 HIGH. |
| 11a. LARGE CHIP FREEZER. | 59a. DUKE HSHU HOT HOLD TO HCW- 2x2 HIGH. |
| 12. 4 HEAD HENNY PENNY. | 60. STAR GRILL. |
| 12a. 6 HEAD COLECTROMATIC. | 61. WATER MAIN. |
| 13. 8 HEAD HENNY PENNY. | 62. WATER CYLINDER / BOILER LOCATION. |
| 14. 14" FRYER (EVOLUTION ELITE). | 63. INTRUDER ALARM PANEL. |
| 14a. 14" DOUBLE FRYER (EVOLUTION ELITE). | 64. BRITVIC DRINKS COOLER. |
| 14b. 14" TRIPLE FRYER (EVOLUTION ELITE). | 65. KEY BOX. |
| 14c. 14" FRYER (PITCO). | 66. THAW CABINET. |
| 14d. 14" DOUBLE FRYER (PITCO). | 67. MOP STORAGE. |
| 14e. 14" DOUBLE FRYER (PITCO). | 68. |
| 14f. 18" FRYER. | 69. |
| 15. COUNTER. | 70. COLD FOOD TABLE. |
| 16. HC900. | 71. TWISTER DRAWER. |
| 16a. HC900 - FLAPS IN PLACE OF DOOR. | 72. STAR GRILL TABLE. |
| 17. BUN TOASTER. | 73. |
| 18. WHB. | 74. HCW5. |
| 19. BURGER STATION. | 75. GOODS HOIST. |
| 20. SINGLE BREADING TABLE. | 76. FREESTANDING COLD DRAWER 1100x700mm. |
| 20a. LINEAR DOUBLE BREADING TABLE. | 76a. HCSS COLD DRAWER 1100x700mm. |
| 20b. BACK TO BACK DOUBLE BREADING TABLE. | 77. RATIONALE OVEN. |
| 20c. SLIMLINE BREADING TABLE. | 78a. RAZZLE MACHINE. |
| 20d. NEXT GEN BREADING TABLE. | 78b. PUMP AND TOPPING MACHINE. |
| 21. UPRIGHT FREEZER. | 78c. |
| 22. S/S TABLING/BENCH. | 78d. TABLE TOP CARPIAGANI. |
| 22a. MOBILE CHICKEN PACKING TABLE. | 78e. BLENDERS & TOPPING TABLE. |
| 23. HC903. | 79a. EPCS PANEL. |
| 24. HCW3. | 79b. EPCS MONITOR. |
| 24a. HCW3 BASE. | 80. POSITION OF 2nd HOT WATER SUPPLY. |
| 25. LABEL PRINTER. | 81. OIL MANAGEMENT SYSTEM TANK. |
| 26. HOT DRAWERS. | 82. CO2 STORAGE. |
| 27. HEADSET BASE LOCATION. | 83. PEPSI FRIDGE. |
| 28. BOTTLE STORAGE. | 84. INTERNAL GREASE TRAP. |
| 29. FREEZER ROOM. | 84a. COMBINED GREASE TRAP MOP SINK. |
| 30. COLD ROOM. | 85. BRUSH RACK. |
| 31. ICE MACHINE. | 86. ELECTRICAL SERVICE COLUMN. |
| 32. 3 BOWL SINK - 2550x750. | 87. PDMO HOSE. |
| 32a. SINGLE BOWL SINK. | 88. BIFFA BIN. |
| 32b. 3 BOWL SINK - 1650x950. | 89. LEARNING ZONE. |
| 33. S/S SHELVING. | 90. FUSION TIMER. |
| 34. CHEMICAL CUPBOARD. | 91. AMBIENT DISPLAY. |
| 35. COLD DRAWERS. | 92. FTUS. |
| 36. POST MIX SYRUPS. | 93. FTUS FILTER. |
| 37. EXTRACT HOODS. | 94. PACKAGING TOWER. |
| 38. MOP SINK. | 95. DUAL SOFT SCOOP DISPENSER. |
| 39. ELECTRIC SWITCHGEAR. | 96. MANITOWOC ES2 OVEN. |
| 40. BAIN MARIE. | |

HONE EDWARDS ASSOCIATES
 Design Studio
 Millars Three
 Southmill Road
 Bishop's Stortford
 Herts. CM23 3DH
 email: firstname.lastname@honeedwards.co.uk
 Tel: 01279 758545
 Fax: 01279 757730

ALL DIMENSIONS TO BE CHECKED ON SITE
 DO NOT SCALE FROM THIS DRAWING EXCEPT FOR THE PURPOSES OF LOCAL AUTHORITY PLANNING

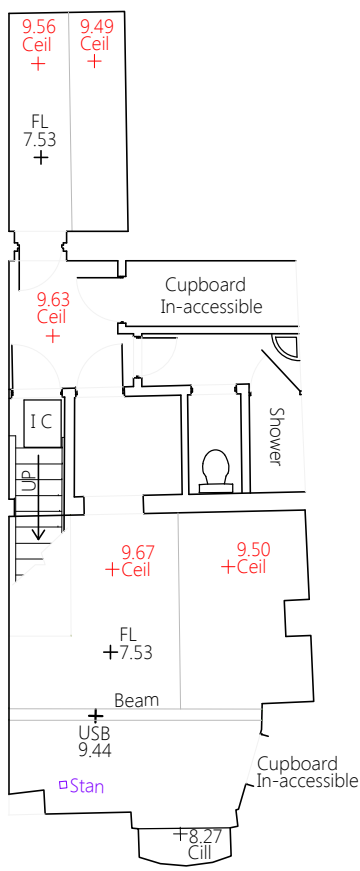

existing basement plan
 scale - 1:50 @ A1 / 1:100 @ A3

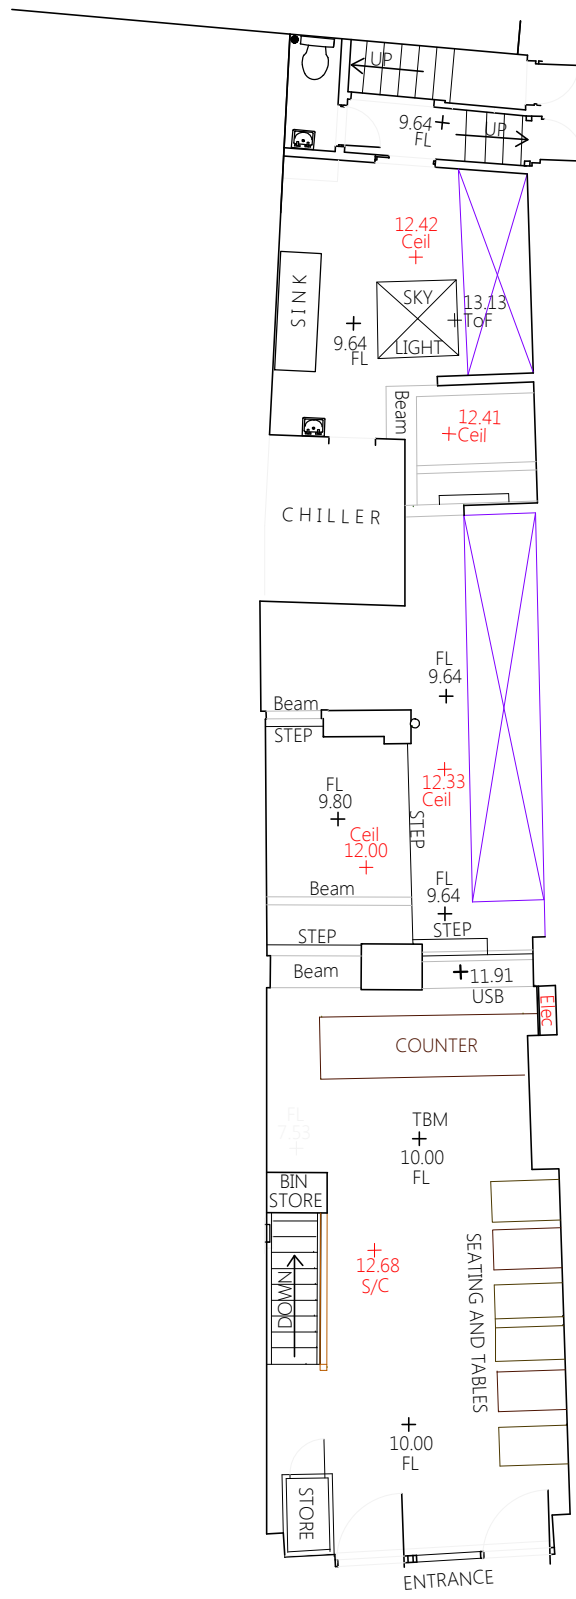

existing ground floor plan
 scale - 1:50 @ A1 / 1:100 @ A3



Store Address
MORNINGTON CRESENT
 53 CAMDEN HIGH STREET
 CAMDEN
 LONDON
 NW1 7JH

Drawing Title
EXISTING PLANS

Drawn By TMC	Checked By JE	Date SEPT 2016
Store No.	Scale 1:50 @ A1/1:100 @ A3	

Drawing No. 2016/G099	Revision
--------------------------	----------

Drawing No. 2582/G099	Revision
--------------------------	----------

Rev	Date	Revision

Rev	Date	Revision

NEW HIGH STREET