


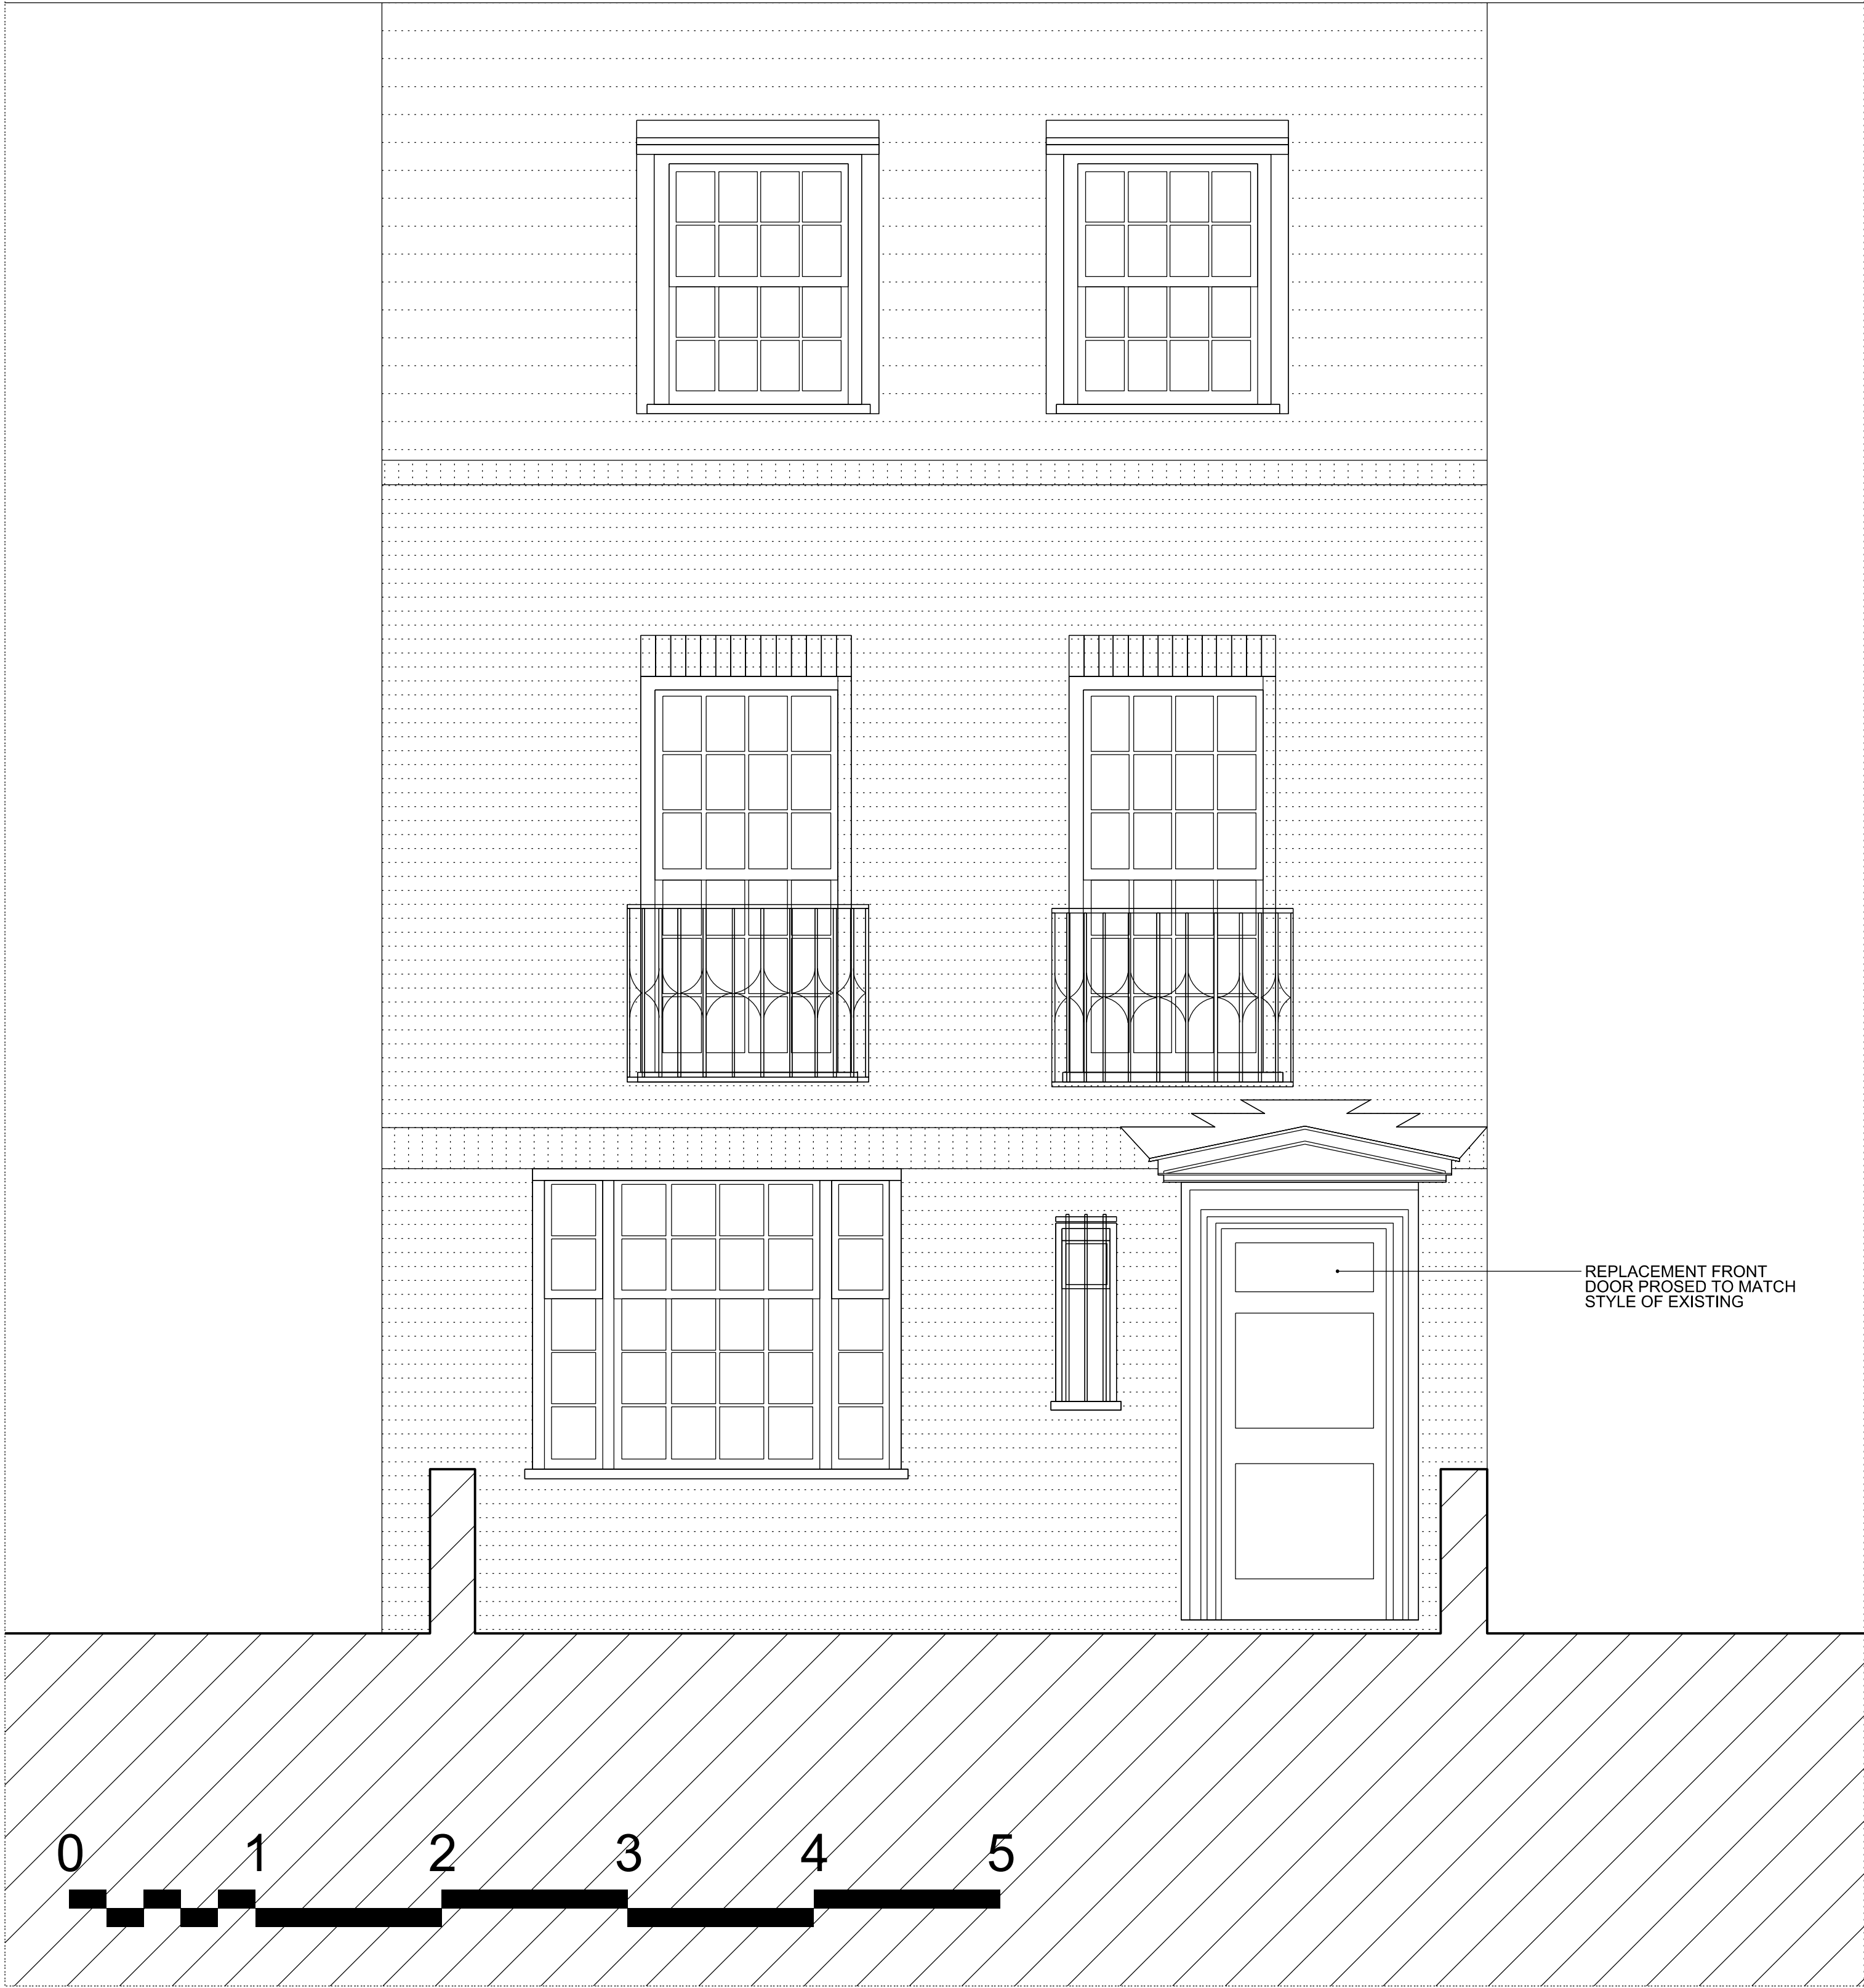

NOTES		Unit 1.33 75 Whitechapel Road London E1 1DU london@pawlikwiedmer.com Registered in England & Wales No: 8155464 Registered Office: 27 Mortimer Street, W1T 3BL, UK	pawlik + wiedmer		HOUSE REFURBISHMENT 42 FAIRFAX ROAD, LONDON		
DO NOT SCALE ALL DIMENSIONS TO BE CHECKED ON SITE			Scale	1:25/50 @ A1/A3	Title Front & Rear Elevations Proposed		
			Date	20.09.2016			
			Drawn	AVF			
			Status	PLANNING			
			Authorised	NP	Proj No	Drg No	Rev
			16517	PA_300	-		
Revision		Date					