


Ground Floor Plan

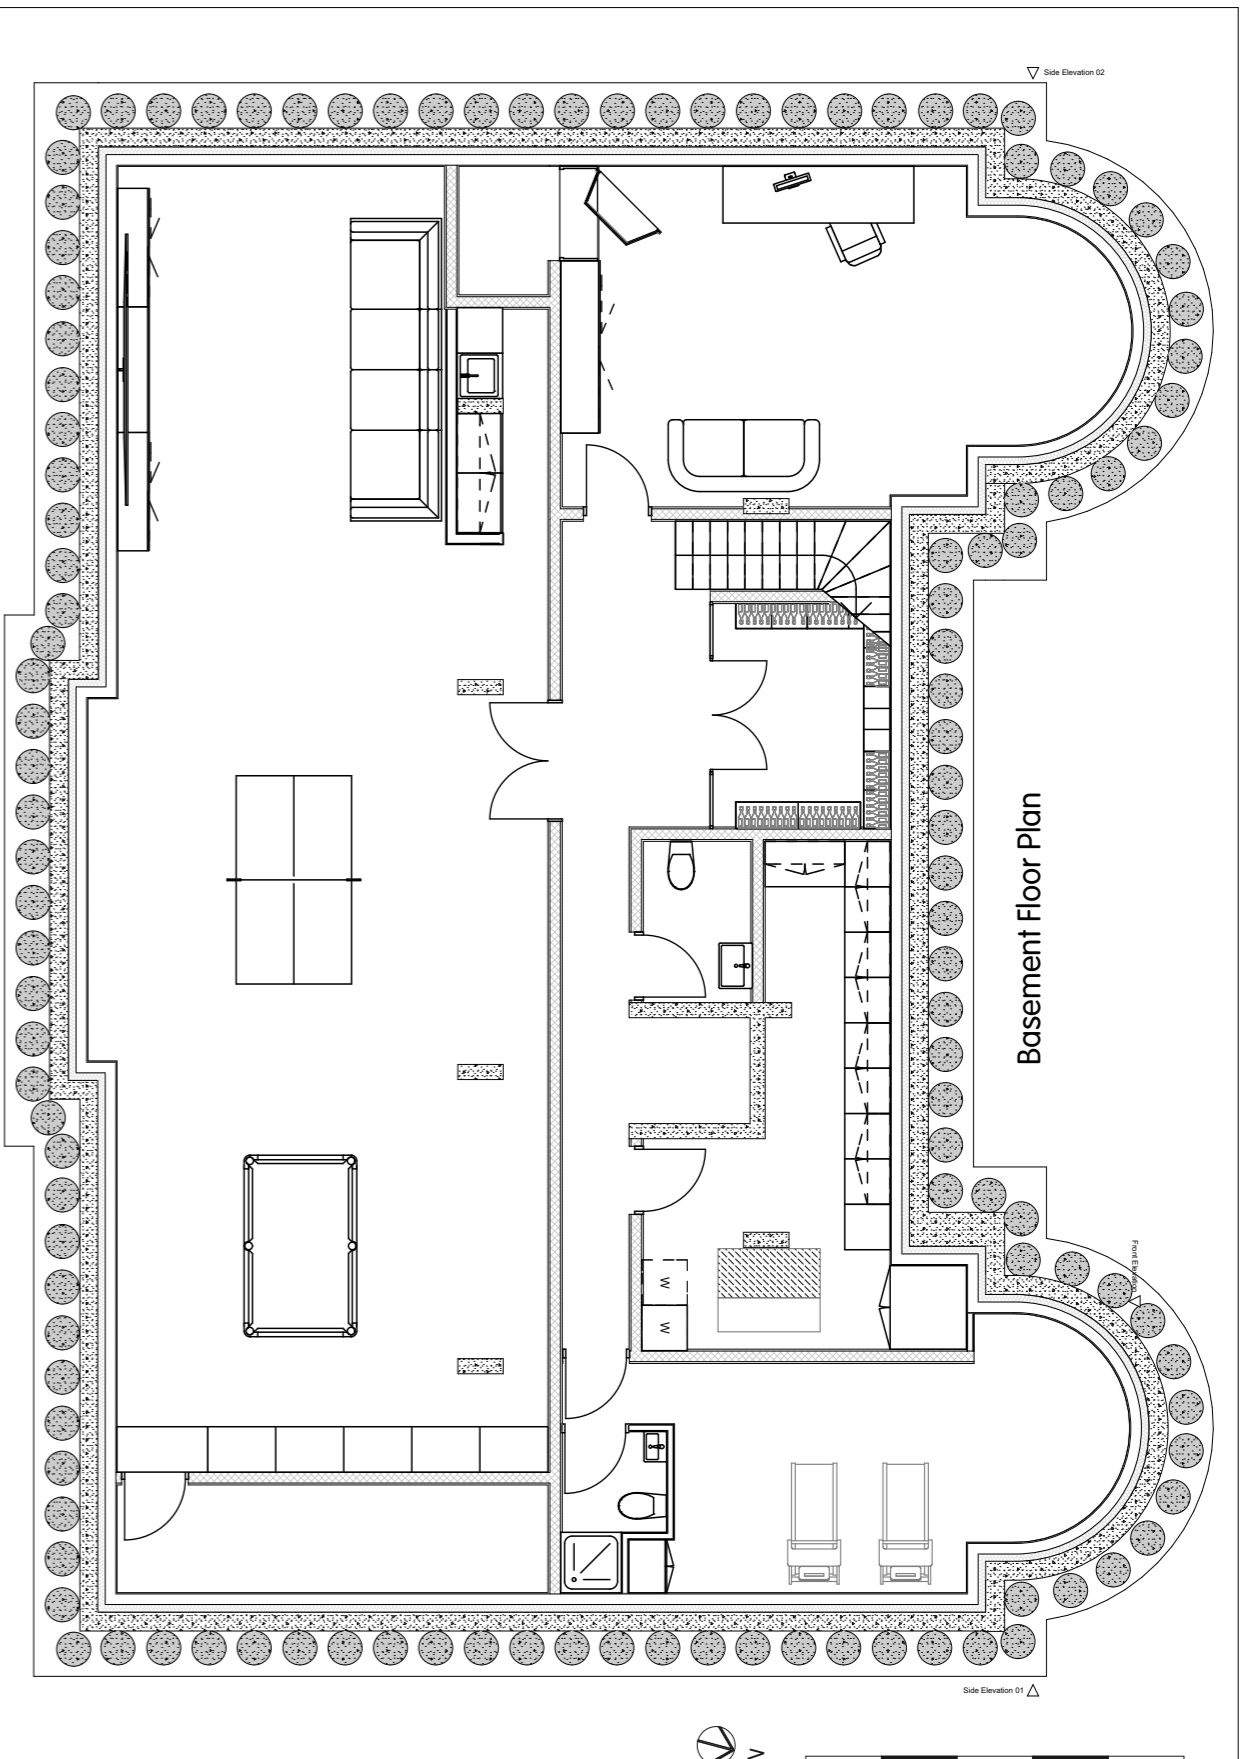

Basement Floor Plan

MW ARCHITECTS
 Fourth & Fifth Floor - Magdalen House
 136 - 148 Tooley Street
 London
 SE1 2TU
 020 7407 6767
 © Copyright 2016 - All rights reserved
 Matthew Wood Architects Ltd.

Job Title
 18-20 Lancaster Grove
 Job Number
 1605
 Drawn by - Barry Chippendale

Drawing Status
PLANNING
 Drawing Scale
1:100 at A3
 Do not scale from this drawing. If in doubt, ask.

Created
 Drawing Name
Proposed Basement & Ground Floor Plan
 Issue Date
 19.09.16
 Layout ID
5752/PL/06
 Revision
E

Revision Notes
 REV E 19.09.16: Minor Material Amendments Application Revisions.