




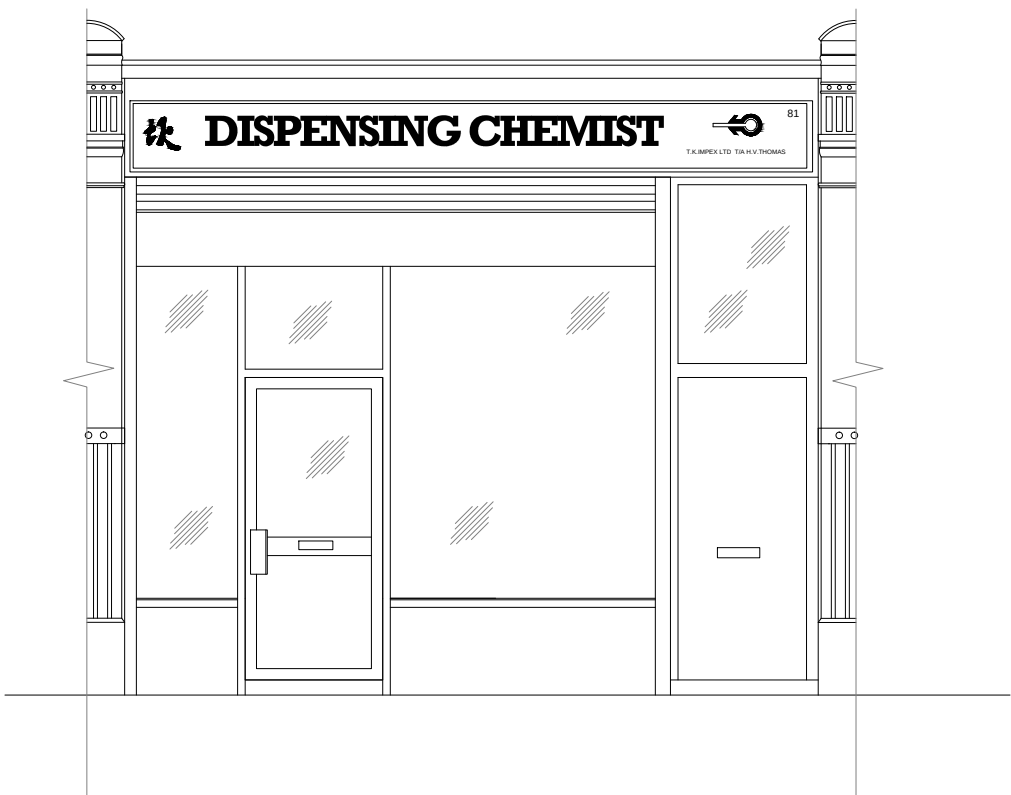

ORIGINAL FRONT ELEVATION
SCALE 1:50

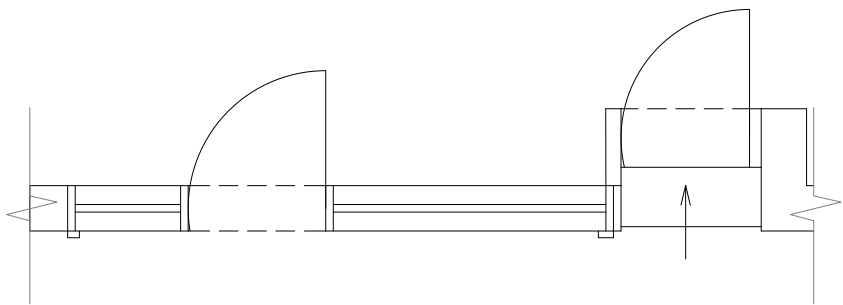

ORIGINAL PART PLAN
SCALE 1:50

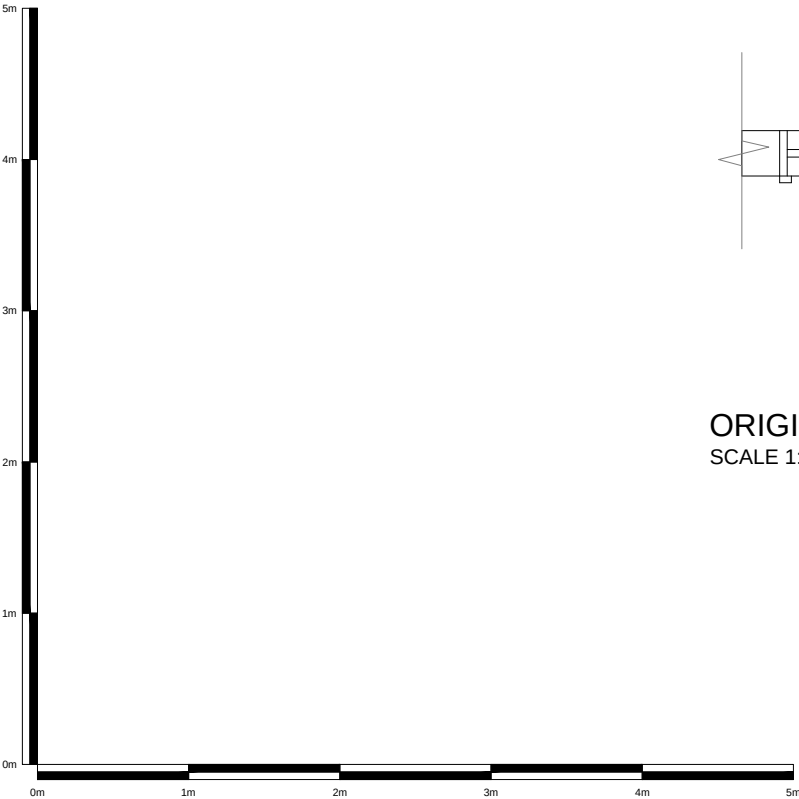

1. ALL MEASUREMENTS/DIMENSIONS TO BE CHECKED ON SITE PRIOR TO UNDERTAKING ANY WORKS.

REV.	DATE	BY	DESCRIPTION



NoteMachine UK Ltd

Elvicta Business Park, Crickhowell, Powys, NP8 1DF
Tel: 01873 811 634 Fax: 01873 811 552

CLIENT
Hv Thomas Dispensing Chemist (TTW)

TITLE
ORIGINAL ELEVATION AND PLAN
CONVENIENCE STORE
81A MILL LANE
LONDON,NW6 1NB

DRAWN BY JML/CAD	DATE 05/09/16	SCALE 1:50	SHEET SIZE A3
CHECKED BY	DATE	APPROVED BY	DATE

DRAWING No. 33188-01-001	REVISION 0
-----------------------------	---------------