


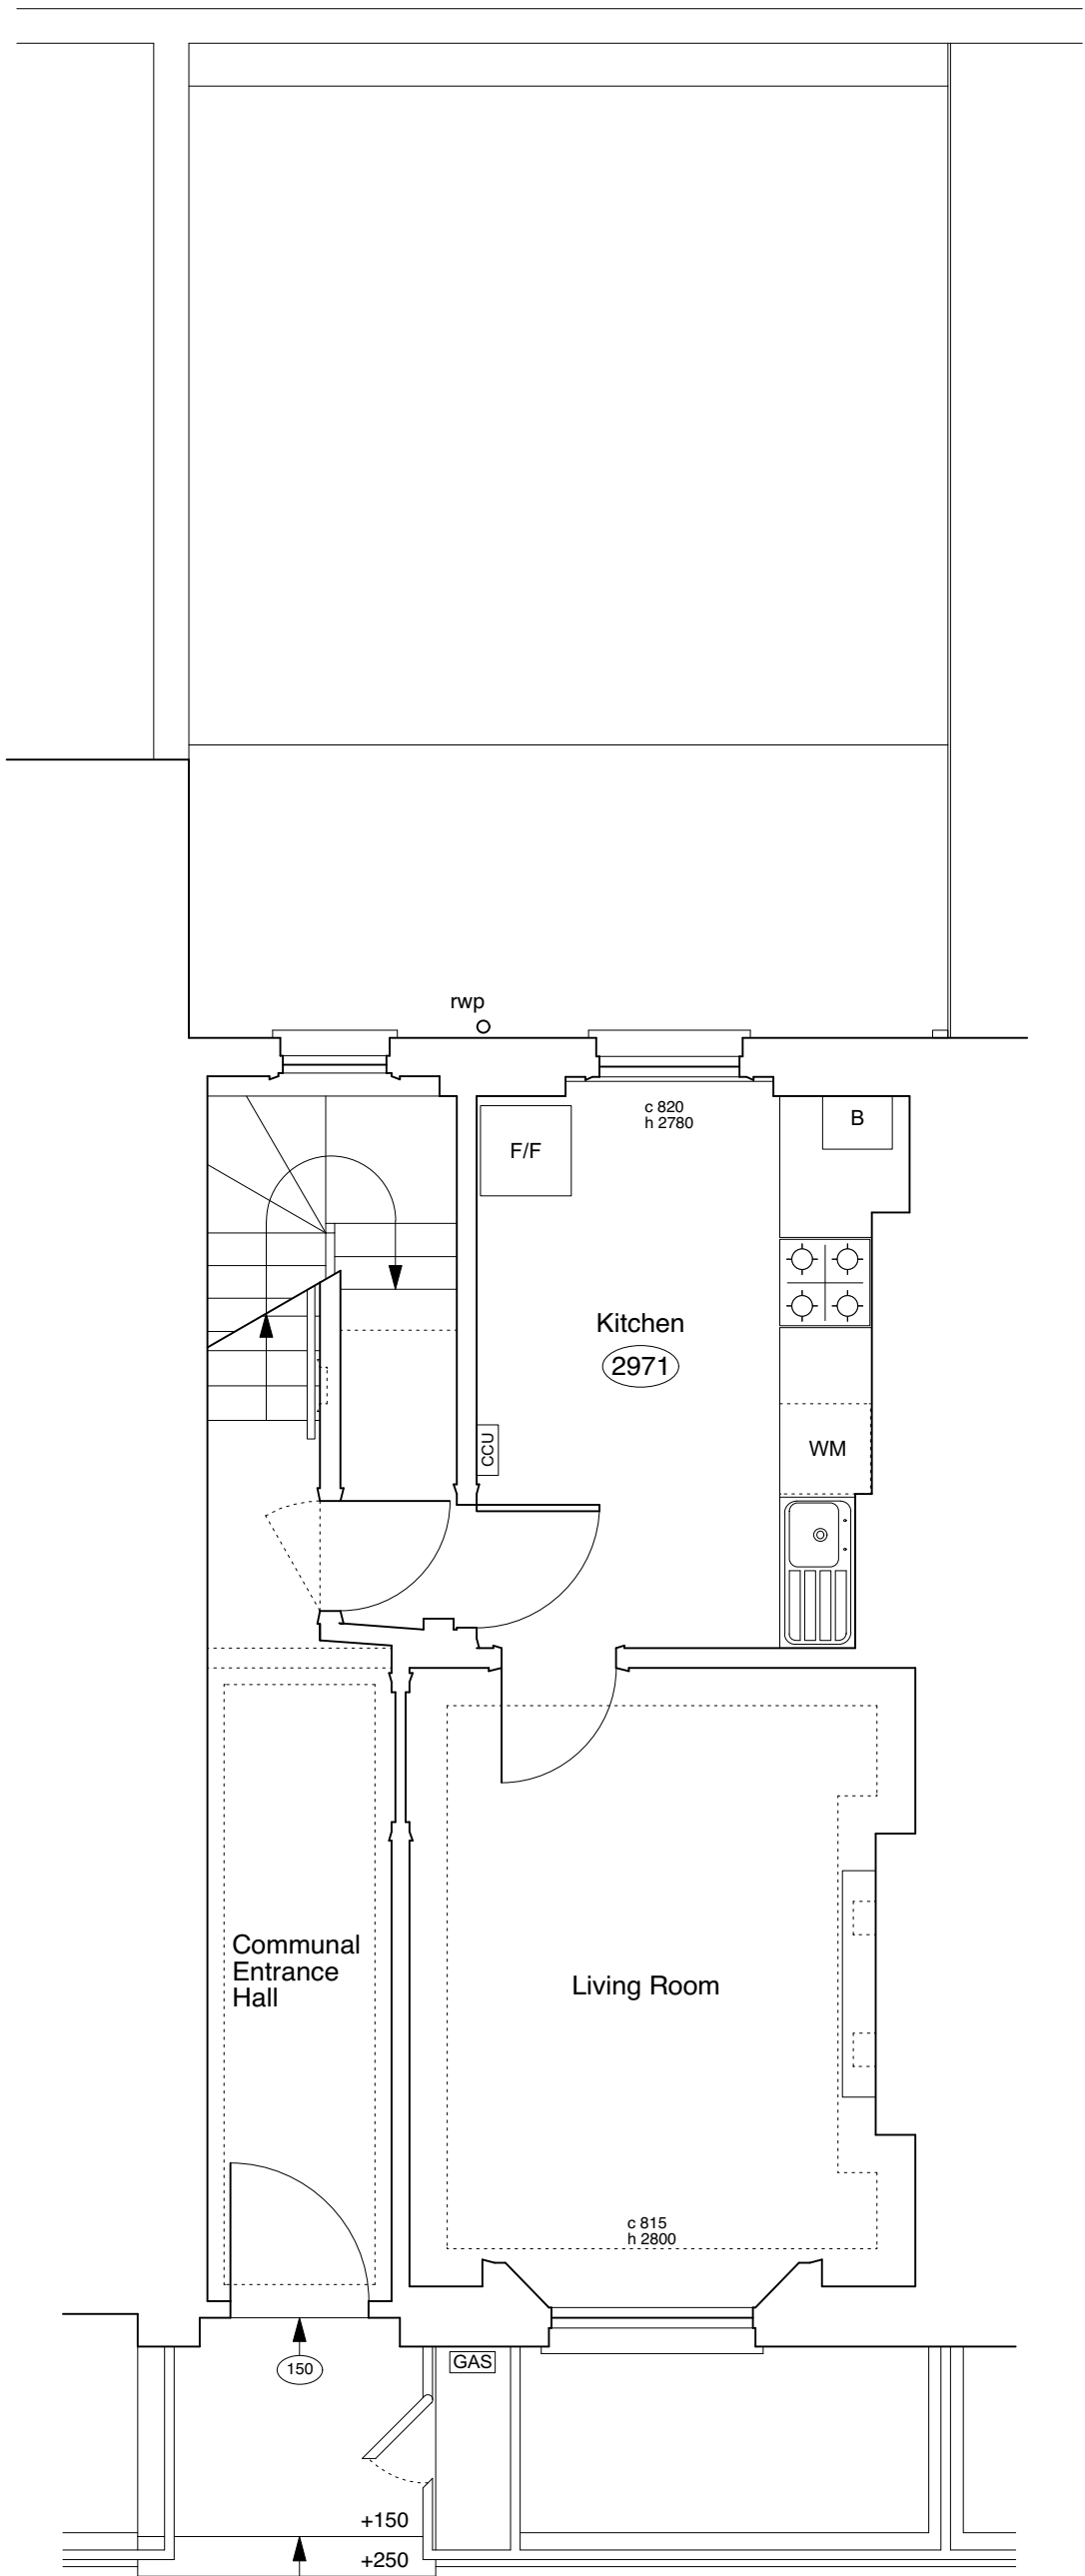

Rev A - 23/02/16 - photos removed

	PROJECT 5 ARCHITECTURE LLP 8 Waterson Street London E2 8HL T: +44 (0)20 7739 9131 F: +44 (0)20 7739 3687 E: info@p5a.co.uk	job title	scale	drawn	drawing no. 6214-AS21-E02A
		21 AMPTON STREET, LONDON WC1X 0LT	1:50 @ A3	SA	
		drawing	date	checked	
		GROUND FLOOR PLAN - AS EXISTING	MAY 2015	XX	