


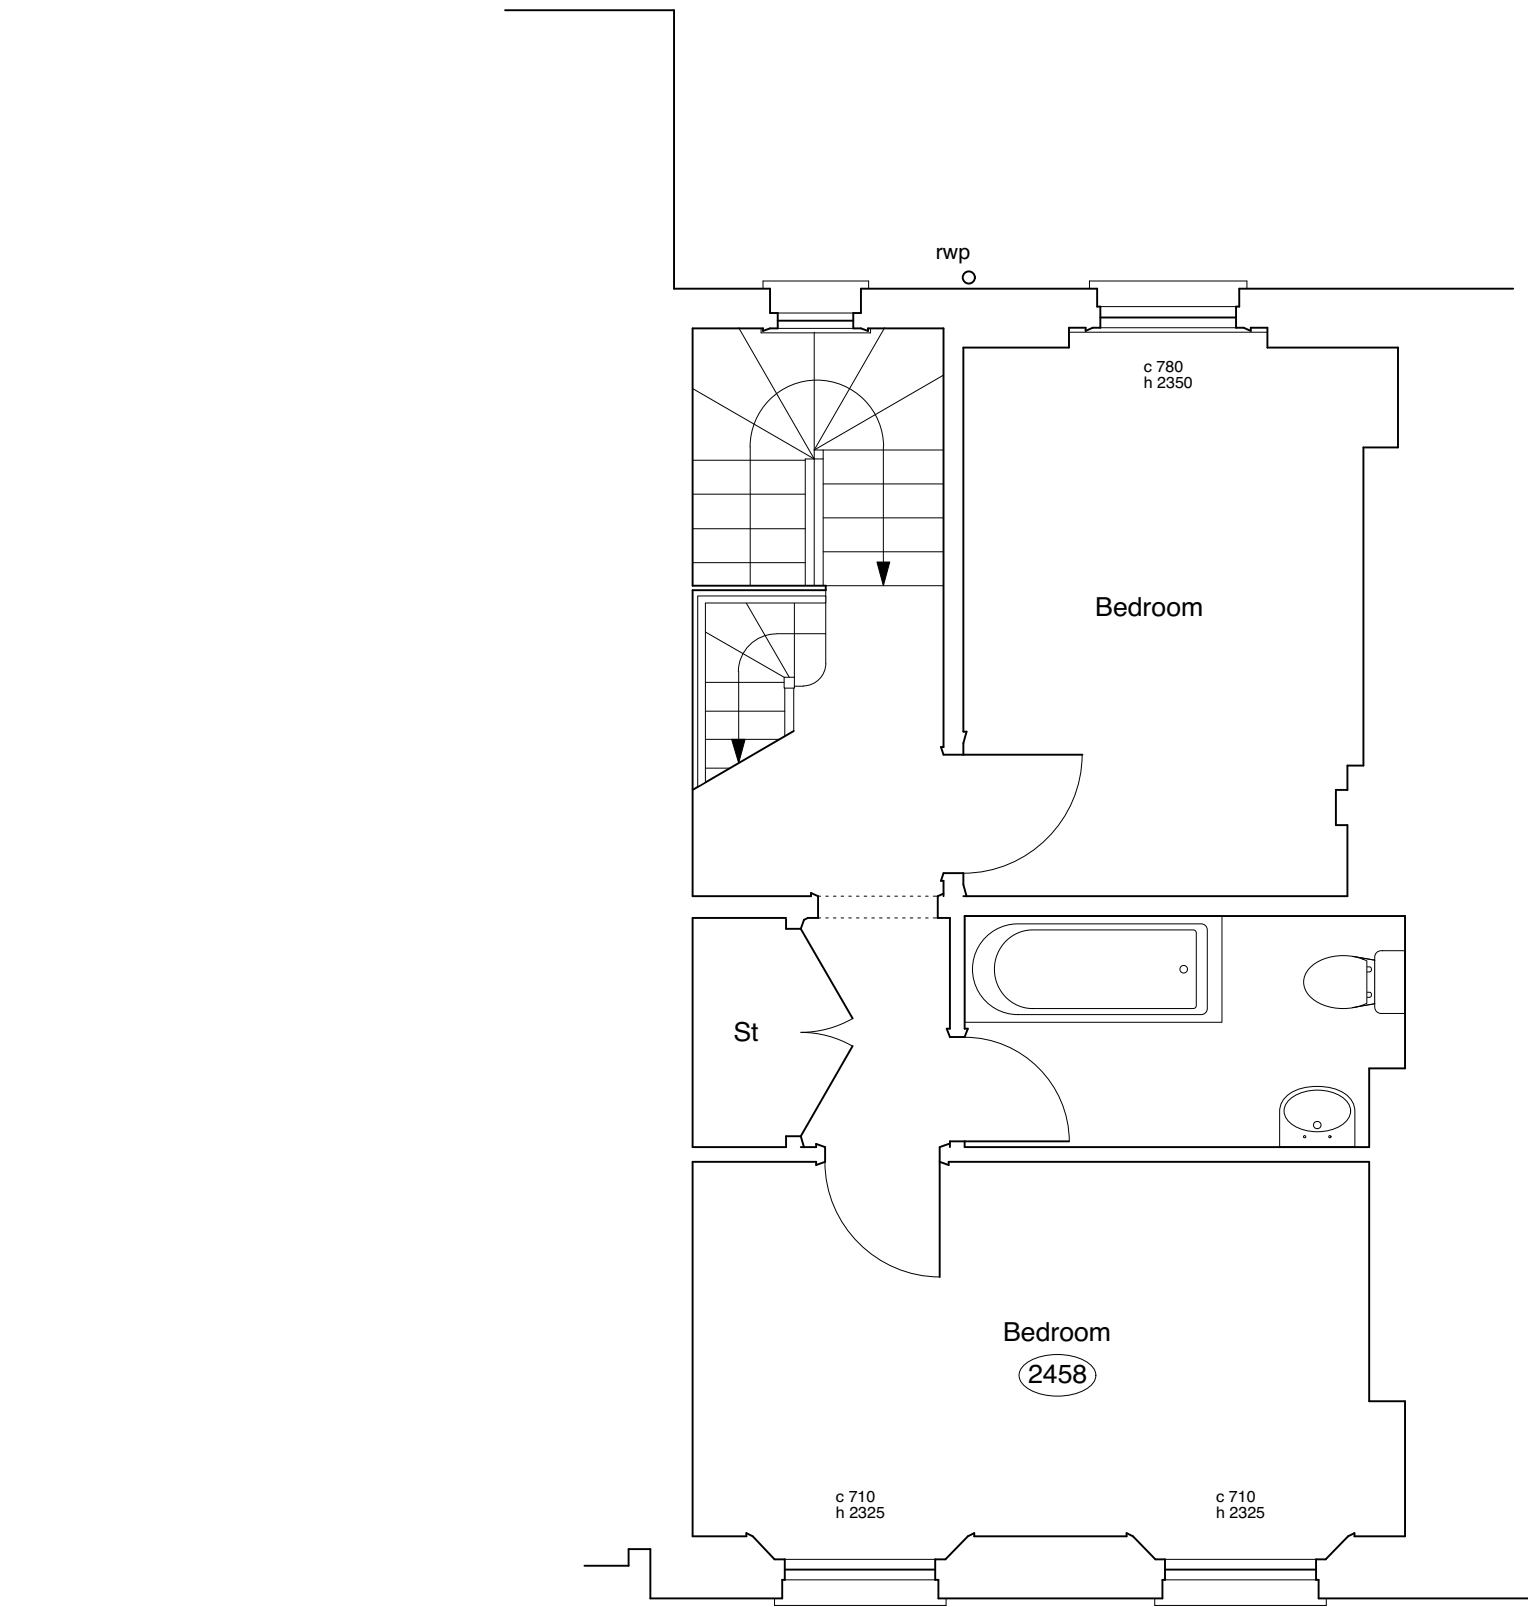

Rev A - 23/02/16 - photos removed

|                                                                                    |   |                                   |           |         |                                          |
|------------------------------------------------------------------------------------|---|-----------------------------------|-----------|---------|------------------------------------------|
|  | PROJECT 5<br>ARCHITECTURE LLP<br>8 Waterson Street<br>London E2 8HL<br><br>T: +44 (0)20 7739 9131<br>F: +44 (0)20 7739 3687<br>E: info@p5a.co.uk | job title                         | scale     | drawn   | drawing no.<br><br><b>6214-AS21-E04A</b> |
|                                                                                    |   | 21 AMPTON STREET, LONDON WC1X 0LT | 1:50 @ A3 | SA      |                                          |
|                                                                                    |   | drawing                           | date      | checked |                                          |
|                                                                                    |   | SECOND FLOOR PLAN - AS EXISTING   | MAY 2015  | XX      |                                          |