


CONSTRUCTION KEY

existing retained

line over/under/behind

demolished

new construction

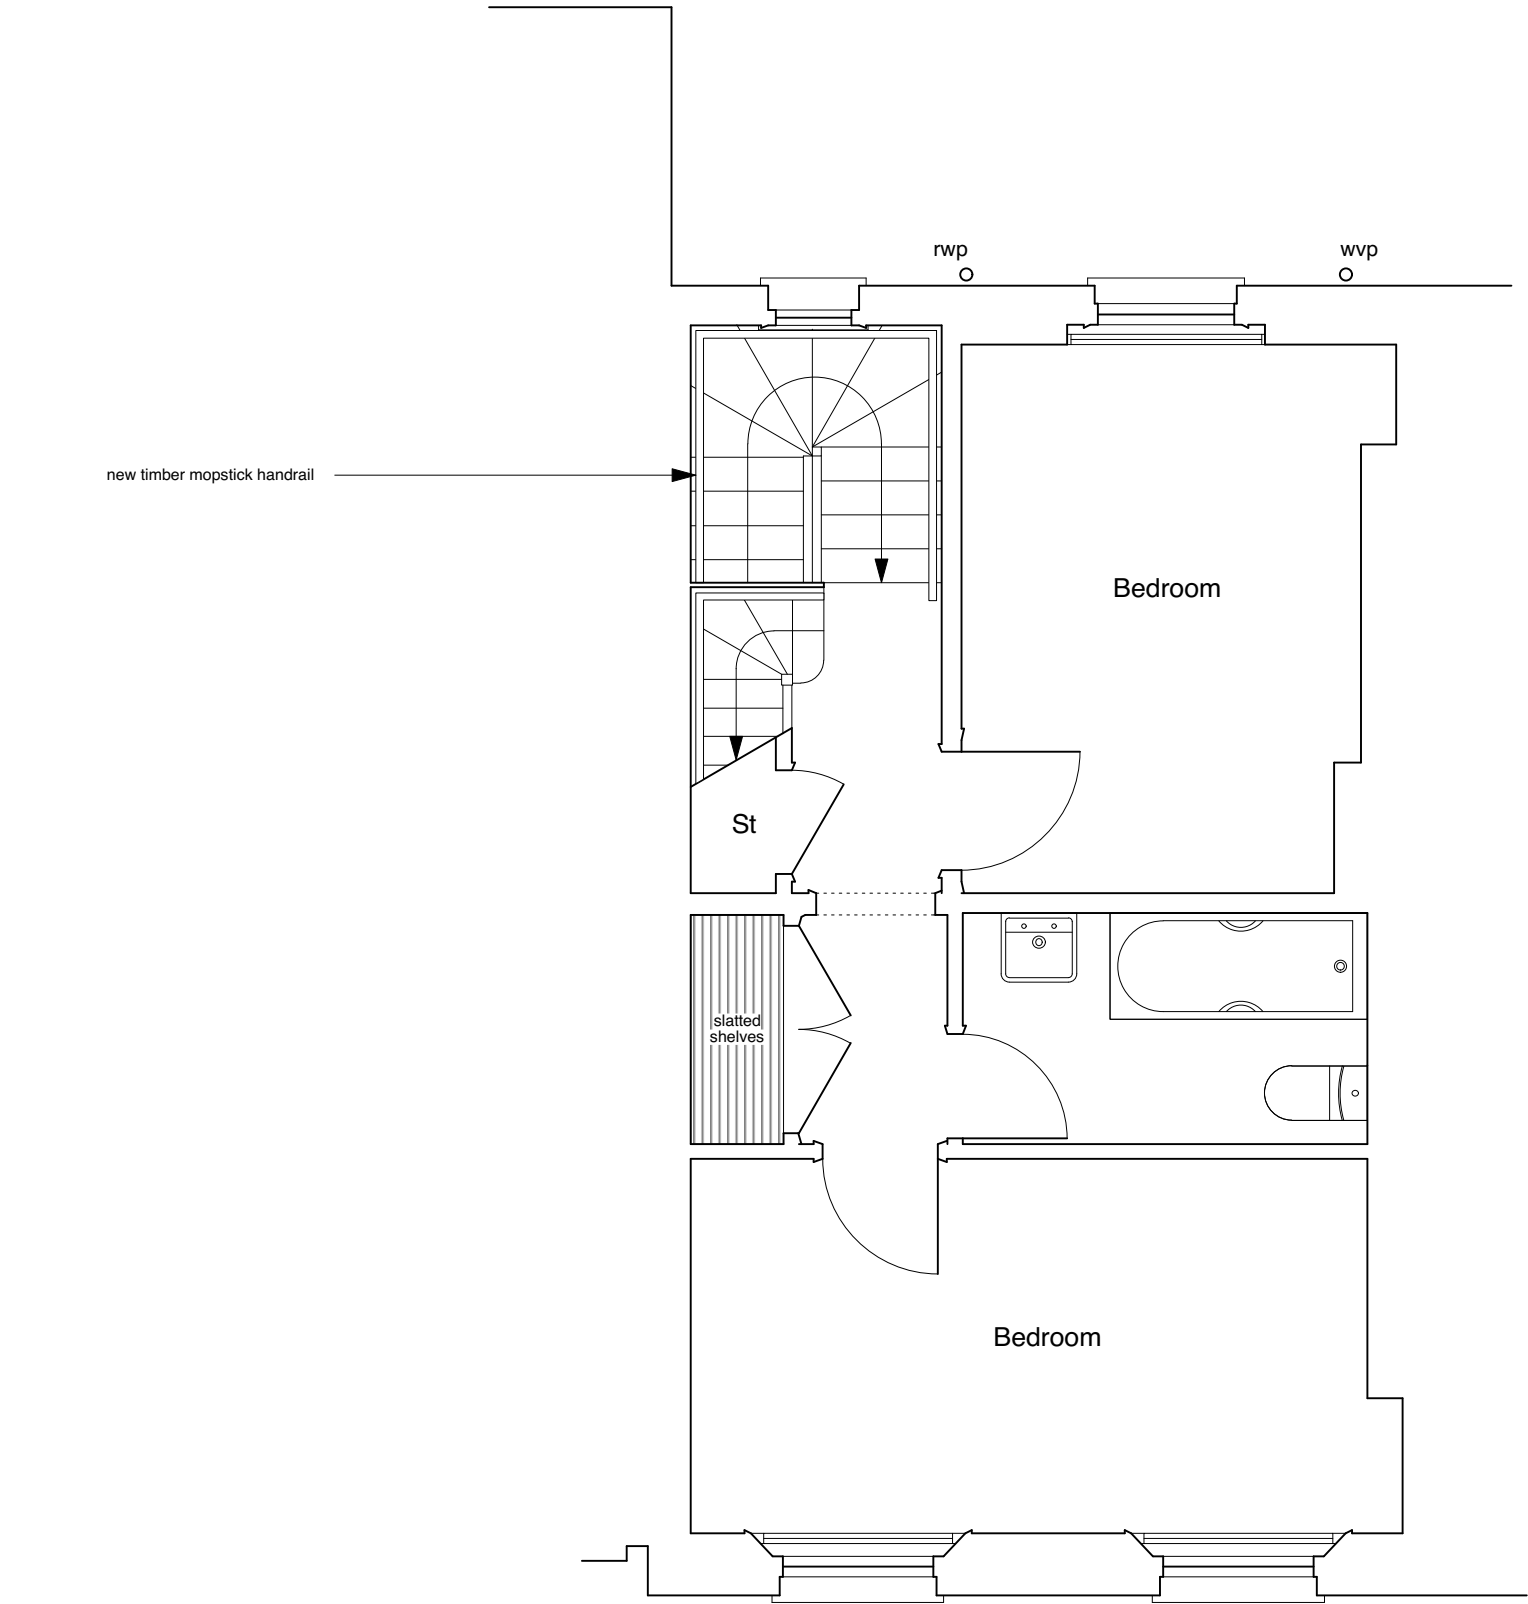

	PROJECT 5 ARCHITECTURE LLP 8 Waterson Street London E2 8HL	job title 21 AMPTON STREET, LONDON WC1X 0LT	scale 1:50 @ A3	drawn SA	drawing no. 6214-AS21-P304
	T: +44 (0)20 7739 9131 F: +44 (0)20 7739 3687 E: info@p5a.co.uk	drawing SECOND FLOOR PLAN - PROPOSED HANDRAILS	date SEPT 2016	checked XX	