
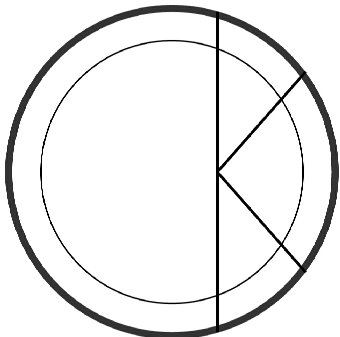


GROUND FLOOR PLAN

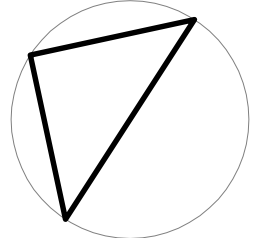

OOK ARCHITECTS
119 FARRINGTON ROAD
LONDON E6R 3DA


ORLA O'KANE ARB MRIAI
T +44 (0)7887 861 633
studio@ookarchitects.com

www.ookarchitects.com

NOTES


ORLA O'KANE SHALL HAVE NO RESPONSIBILITY FOR ANY USE MADE OF THIS DOCUMENT OTHER THAN FOR THAT WHICH IT WAS PREPARED AND ISSUED. ALL DIMENSIONS SHOULD BE CHECKED ON SITE. DO NOT SCALE FROM THIS DRAWING. ANY DRAWING ERRORS OR DIVERGENCES SHOULD BE BROUGHT TO THE ATTENTION OF ORLA O'KANE.

REVISION / DESCRIPTION				DRAWN	CHECKED	DATE	PROJECT TITLE	
FIRST ISSUE				OOK	OOK	06.06.2015	GORDON HOUSE	
							DRAWING TITLE	SCALE
							EXISTING PLANS	1:100 @ A1
							STATUS	DATE
							PLANNING	06.06.2015
PROJECT NUMBER		DRAWING NO.		REVISION				
533		533 - PL - 100		P01				

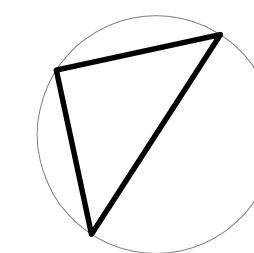


NOTES	REVISION / DESCRIPTION				DRAWN	CHECKED	DATE	PROJECT TITLE		
	FIRST ISSUE				OKK	OKK	06.06.2015	GORDON HOUSE		
								DRAWING TITLE		SCALE
								EXISTING PLANS		1:100 @ A1
								STATUS		DATE
							PLANNING		06.06.2015	
PROJECT NUMBER				DRAWING No.			REVISION			
533				533 - PL - 101			P01			

ORLA OKANE SHALL HAVE NO RESPONSIBILITY FOR ANY USE MADE OF THIS DOCUMENT OTHER THAN FOR THAT WHICH IT WAS PREPARED AND ISSUED. ALL DIMENSIONS SHOULD BE CHECKED ON SITE. DO NOT SCALE FROM THIS DRAWING. ANY DRAWING ERRORS OR DIVERGENCES SHOULD BE BROUGHT TO THE ATTENTION OF ORLA OKANE.

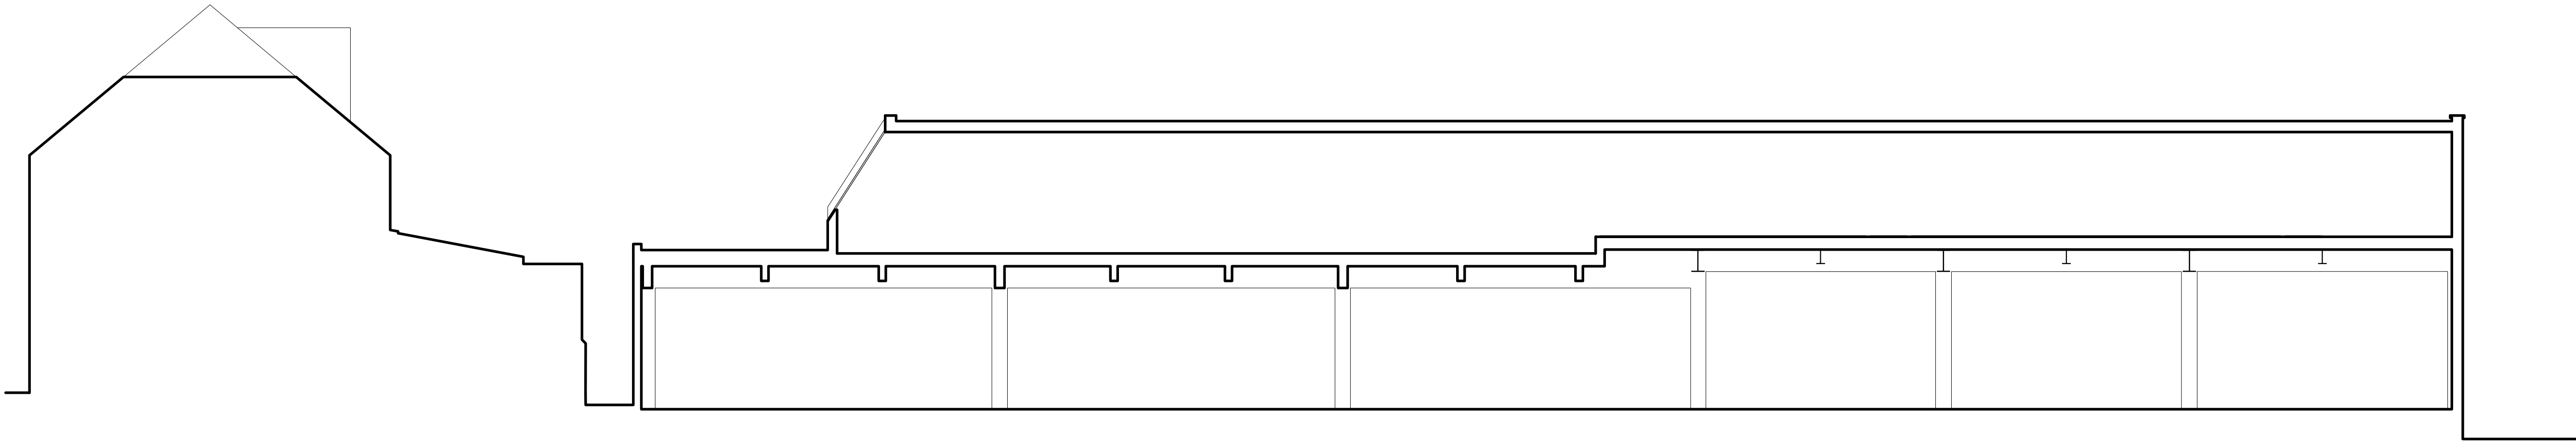

SECTION A-A

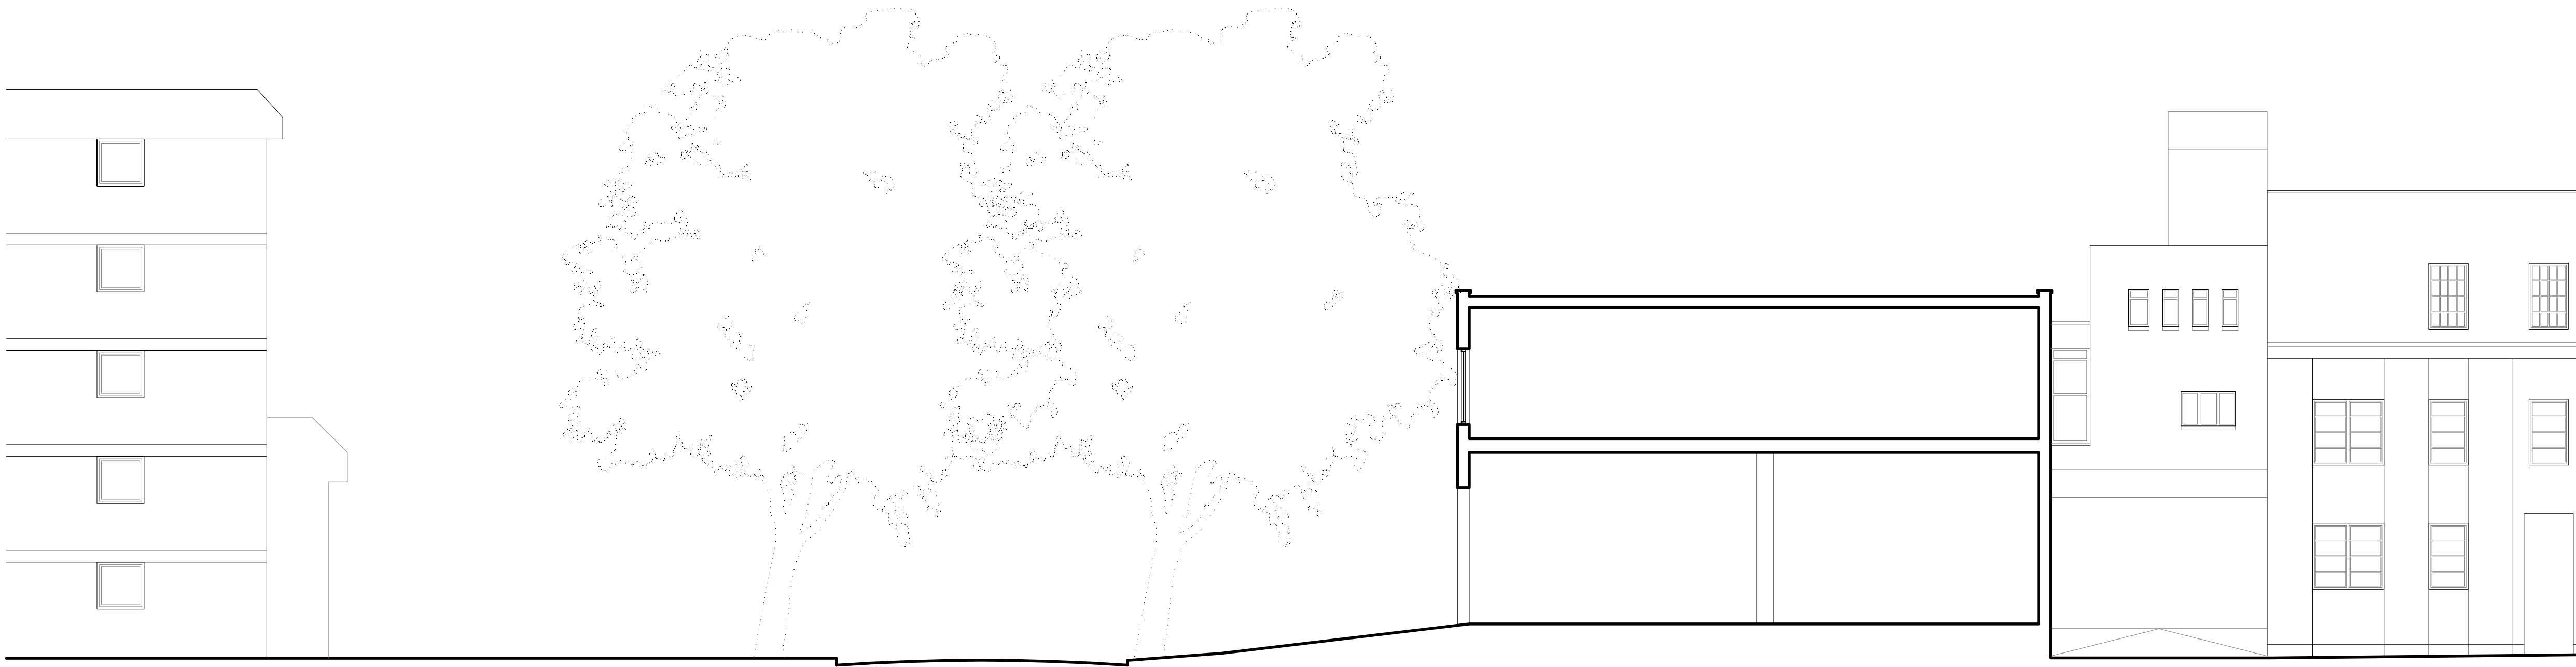

SECTION B-B

NOTES

ORLA O'KANE SHALL HAVE NO RESPONSIBILITY FOR ANY USE MADE OF THIS DOCUMENT OTHER THAN FOR THAT WHICH IT WAS PREPARED AND ISSUED. ALL DIMENSIONS SHOULD BE CHECKED ON SITE. DO NOT SCALE FROM THIS DRAWING. ANY DRAWING ERRORS OR DIVERGENCES SHOULD BE BROUGHT TO THE ATTENTION OF ORLA O'KANE.


REVISION / DESCRIPTION				DRAWN	CHECKED	DATE	PROJECT TITLE	
FIRST ISSUE				OOK	OOK	06.06.2015	GORDON HOUSE	
							DRAWING TITLE	SCALE
							EXISTING SECTIONS	1:100 @ A1
							STATUS	DATE
							PLANNING	06.06.2015
PROJECT NUMBER		DRAWING No.		REVISION				
533		533 - SE - 200				P01		



WEST ELEVATION



SOUTH ELEVATION

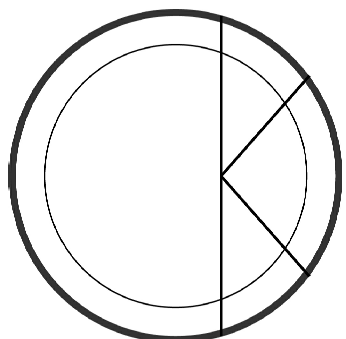

OOK ARCHITECTS
119 FARRINGTON ROAD
LONDON E6R 3DA

ORLA O'KANE ARB MRIAI
T +44 (0)7887 861 633
studio@ookarchitects.com

www.ookarchitects.com

NOTES


ORLA O'KANE SHALL HAVE NO RESPONSIBILITY FOR ANY USE MADE OF THIS DOCUMENT OTHER THAN FOR THAT WHICH IT WAS PREPARED AND ISSUED. ALL DIMENSIONS SHOULD BE CHECKED ON SITE. DO NOT SCALE FROM THIS DRAWING. ANY DRAWING ERRORS OR DIVERGENCES SHOULD BE BROUGHT TO THE ATTENTION OF ORLA O'KANE.

REVISION / DESCRIPTION	DRAWN	CHECKED	DATE
FIRST ISSUE	OOK	OOK	06.06.2015


PROJECT TITLE		
GORDON HOUSE		
DRAWING TITLE		SCALE
EXISTING ELEVATIONS		1:100 @ A1
STATUS		DATE
PLANNING		06.06.2015
PROJECT NUMBER	DRAWING No.	REVISION
533	533 - EL - 300	P01



EAST ELEVATION

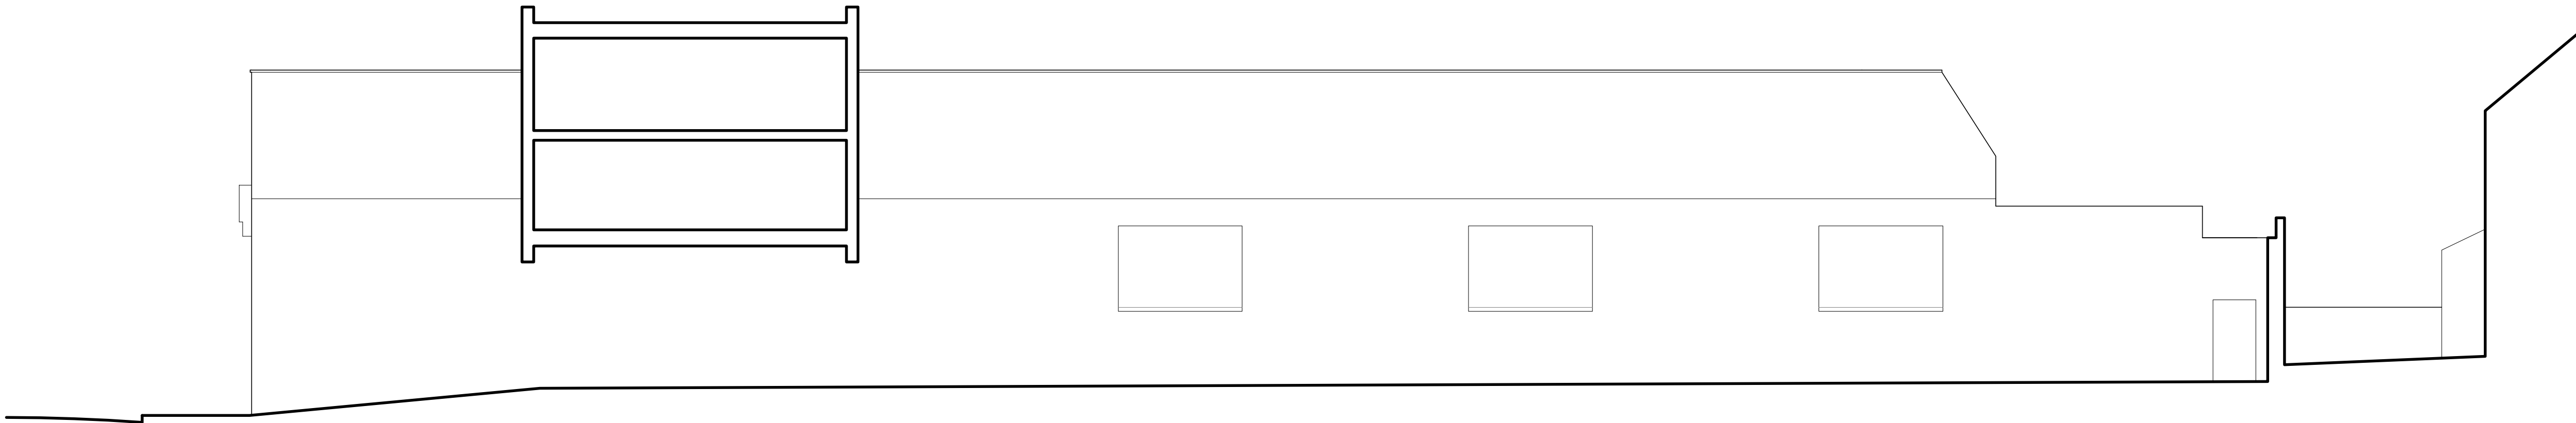

NORTH ELEVATION

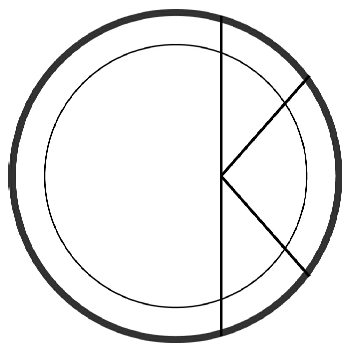

OOK ARCHITECTS
119 FARRINGTON ROAD
LONDON E6 3DA

ORLA O'KANE ARB MR IA
T +44 (0)7887 861 633
studio@ookarchitects.com

www.ookarchitects.com

NOTES

ORLA O'KANE SHALL HAVE NO RESPONSIBILITY FOR ANY USE MADE OF THIS DOCUMENT OTHER THAN FOR THAT WHICH IT WAS PREPARED AND ISSUED. ALL DIMENSIONS SHOULD BE CHECKED ON SITE. DO NOT SCALE FROM THIS DRAWING. ANY DRAWING ERRORS OR DIVERGENCES SHOULD BE BROUGHT TO THE ATTENTION OF ORLA O'KANE.

REVISION / DESCRIPTION				PROJECT TITLE		
				GORDON HOUSE		
FIRST ISSUE						
				DRAWING TITLE		SCALE
				EXISTING ELEVATIONS		1:100 @ A1
				STATUS		DATE
				PLANNING		06.06.2015
				PROJECT NUMBER	DRAWING No.	REVISION
				533	533 - EL - 301	P01