


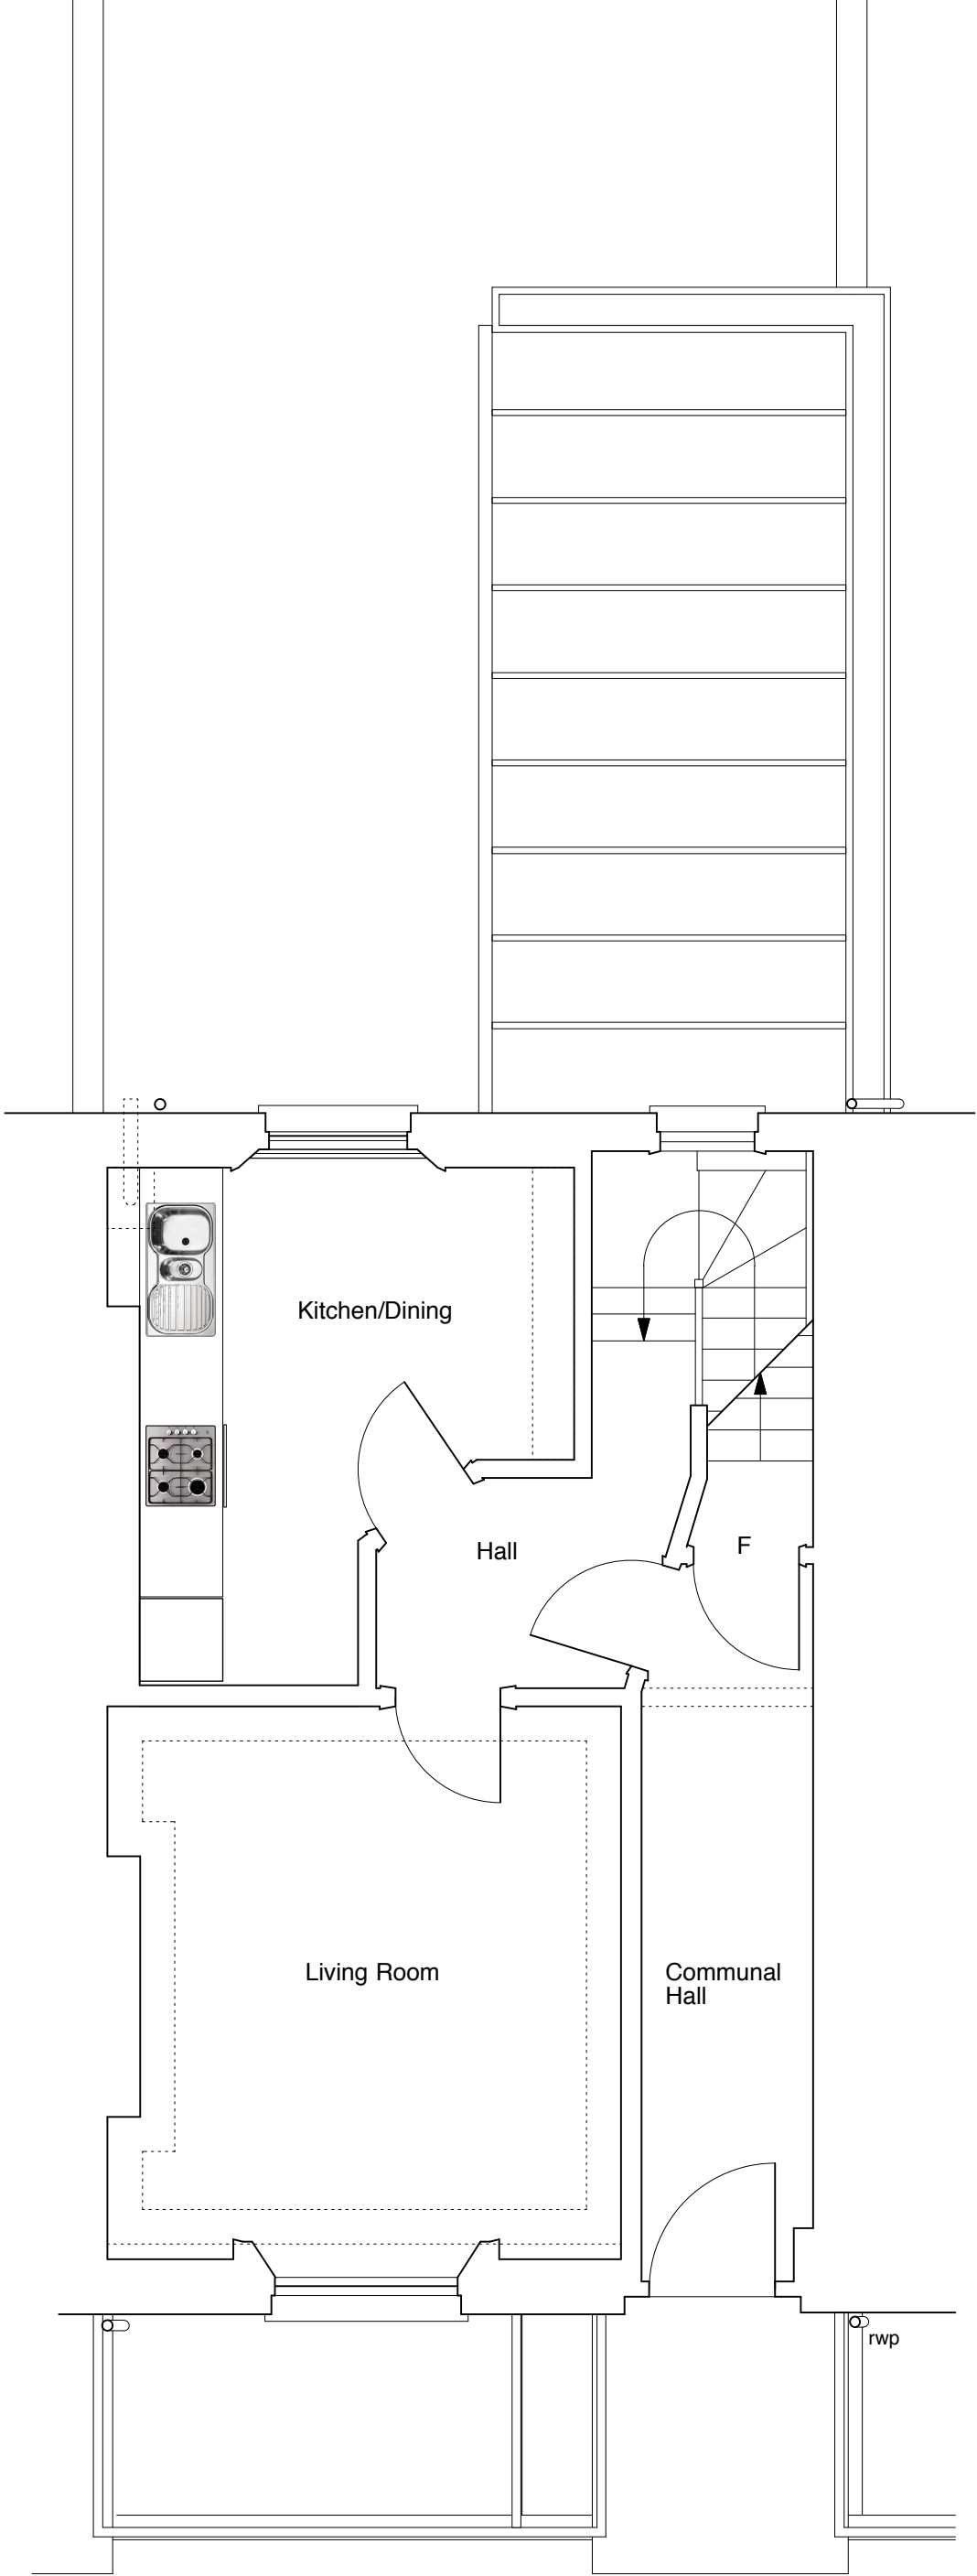

	PROJECT 5 ARCHITECTURE LLP 8 Waterson Street London E2 8HL T: +44 (0)20 7739 9131 F: +44 (0)20 7739 3687 E: info@p5a.co.uk	job title	scale	drawn	drawing no. 6214-FS47-E302
		drawing	date	checked	
		47 FREDERICK STREET, LONDON WC1X 0NB	1:50 @ A3	XX	
		GROUND FLOOR PLAN - AS EXISTING	SEPT 2016	XX	