
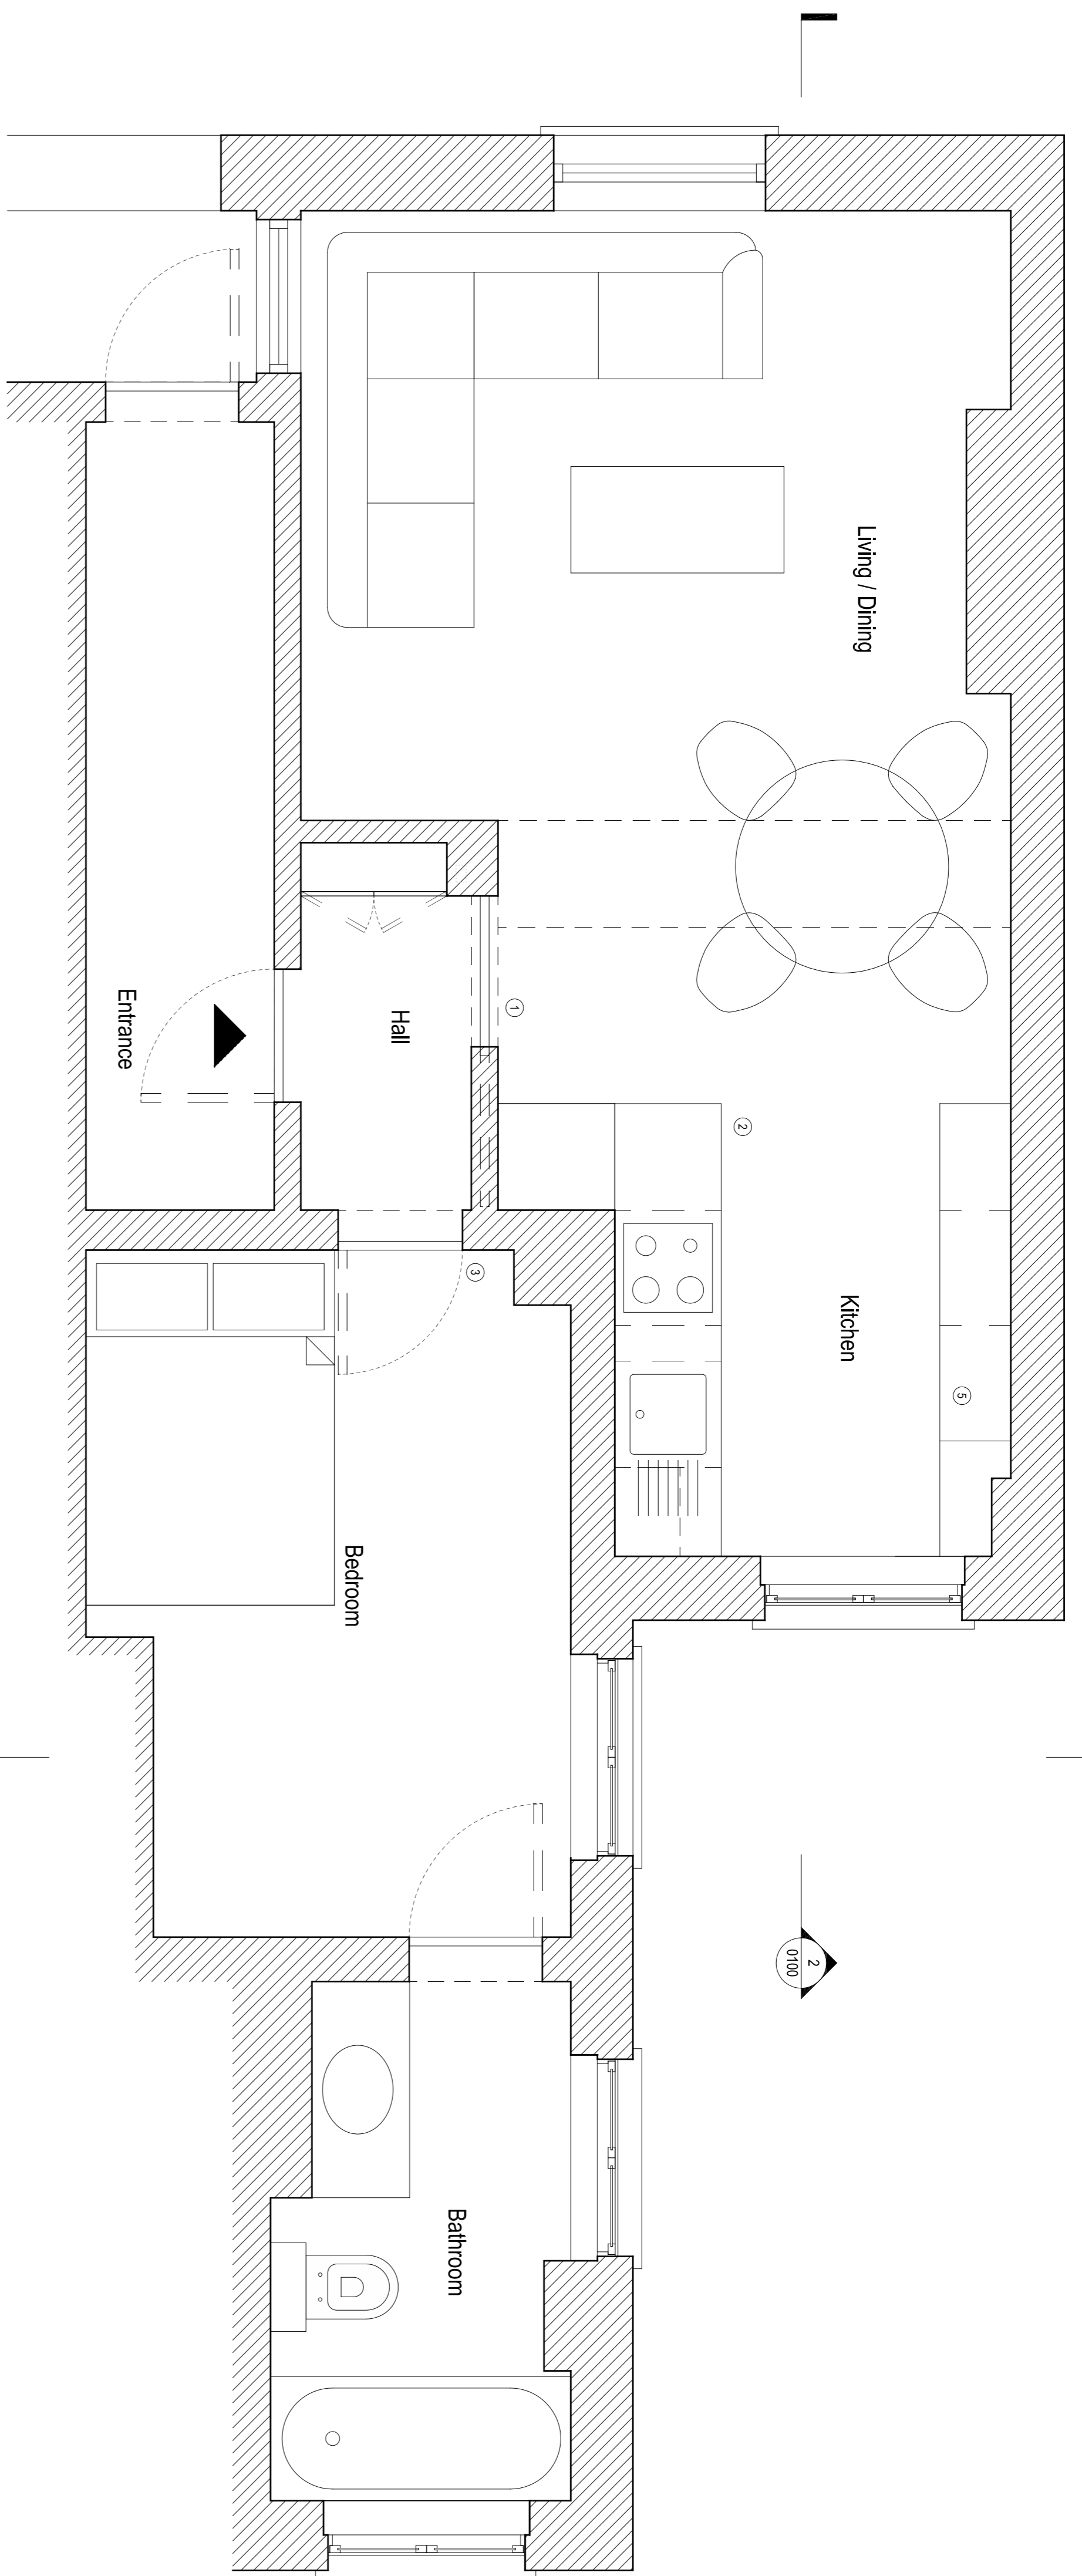



1. Dimensions given in millimetres unless stated otherwise.
 2. All areas are in metres above AOD unless stated otherwise.
 3. All dimensions to be verified on site prior to proceeding and all discrepancies to be notified in writing to the Client.
 4. The Client is to be informed of any inaccuracies of the existing works or surroundings.

Notes


-  Non-original brick
- ① Sliding pocket door
- ② Kitchen
- ③ New door
- ④ New structural beam



1 PLAN
PROPOSED

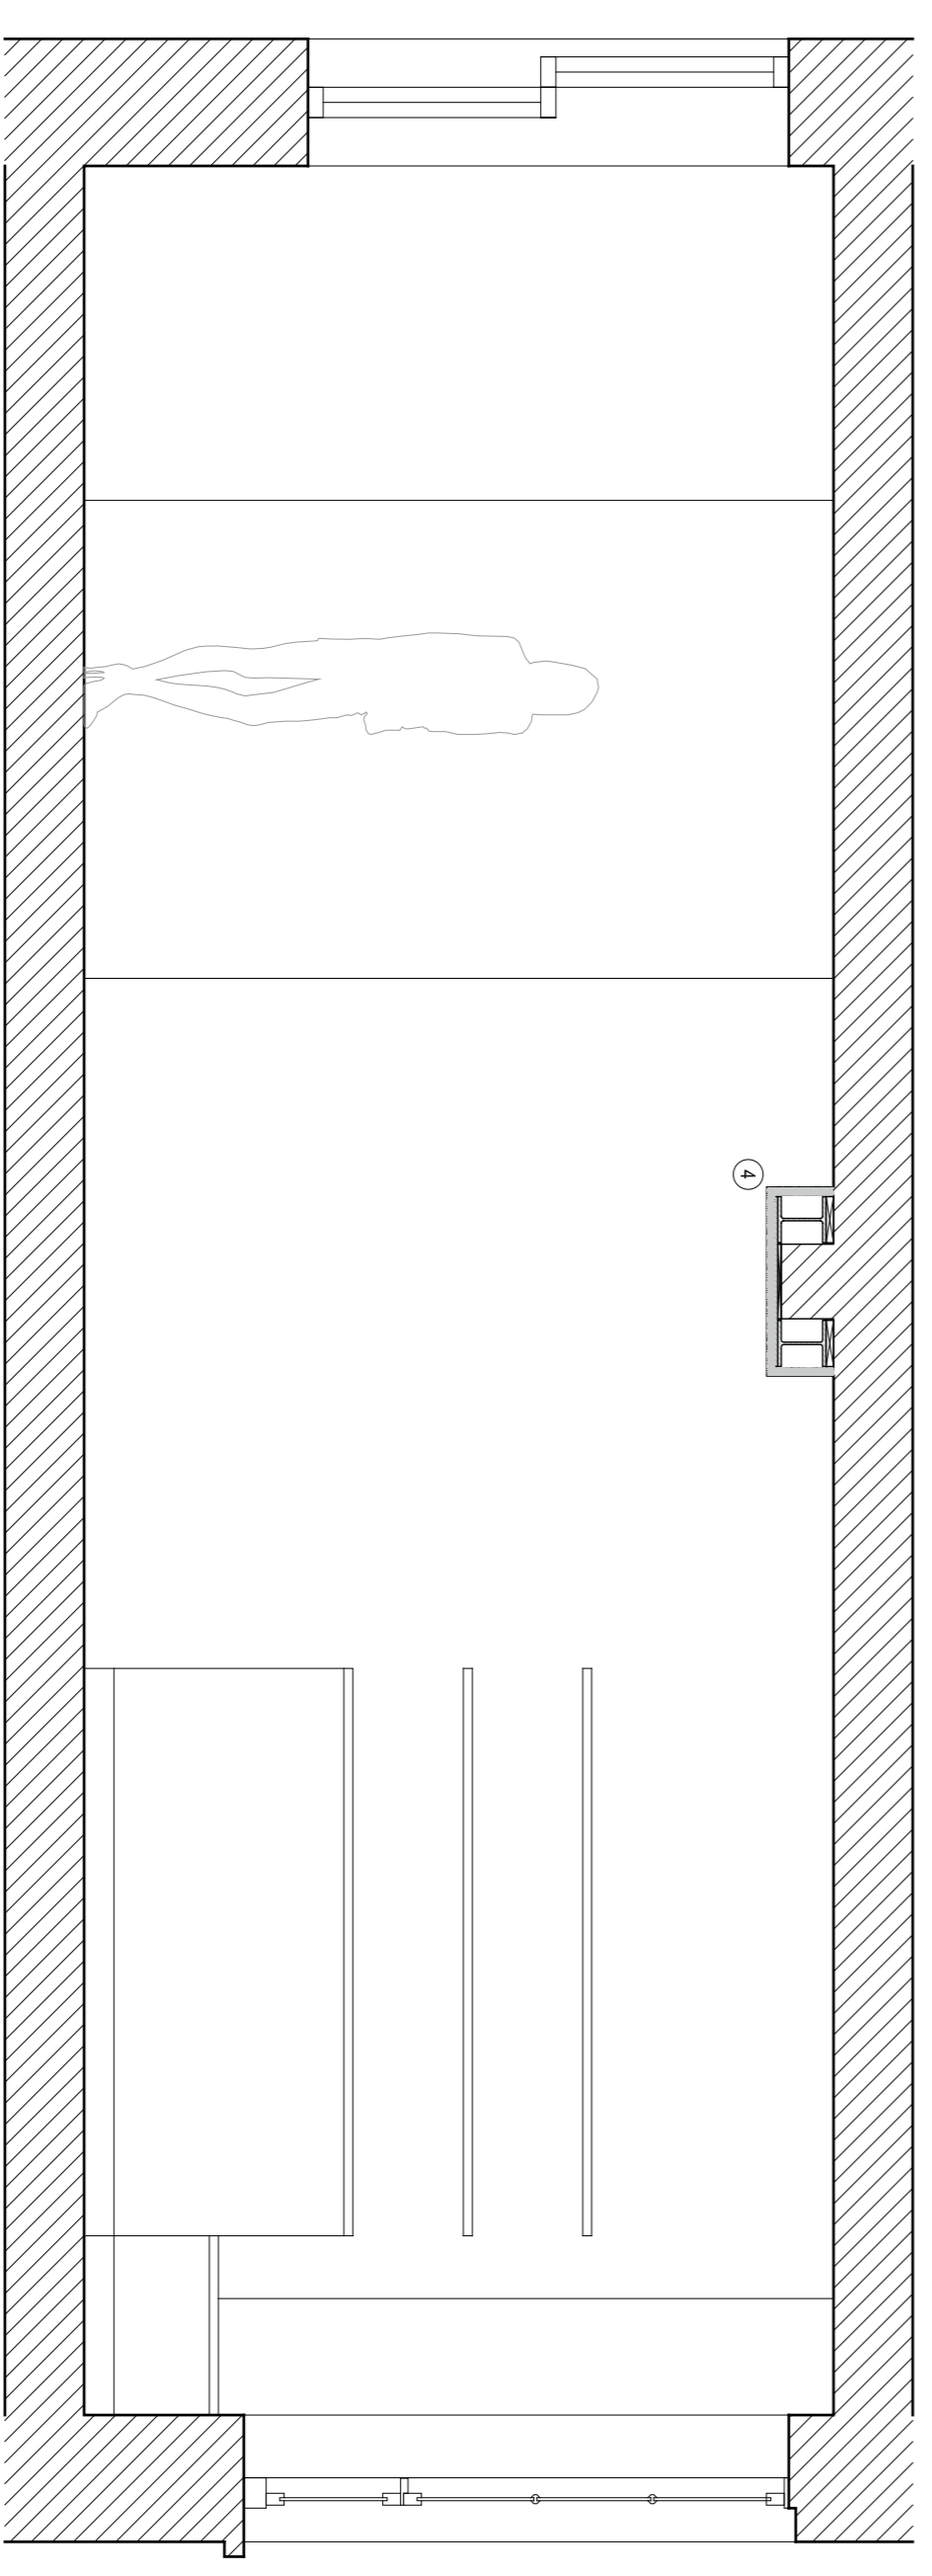

2 SECTION
PROPOSED

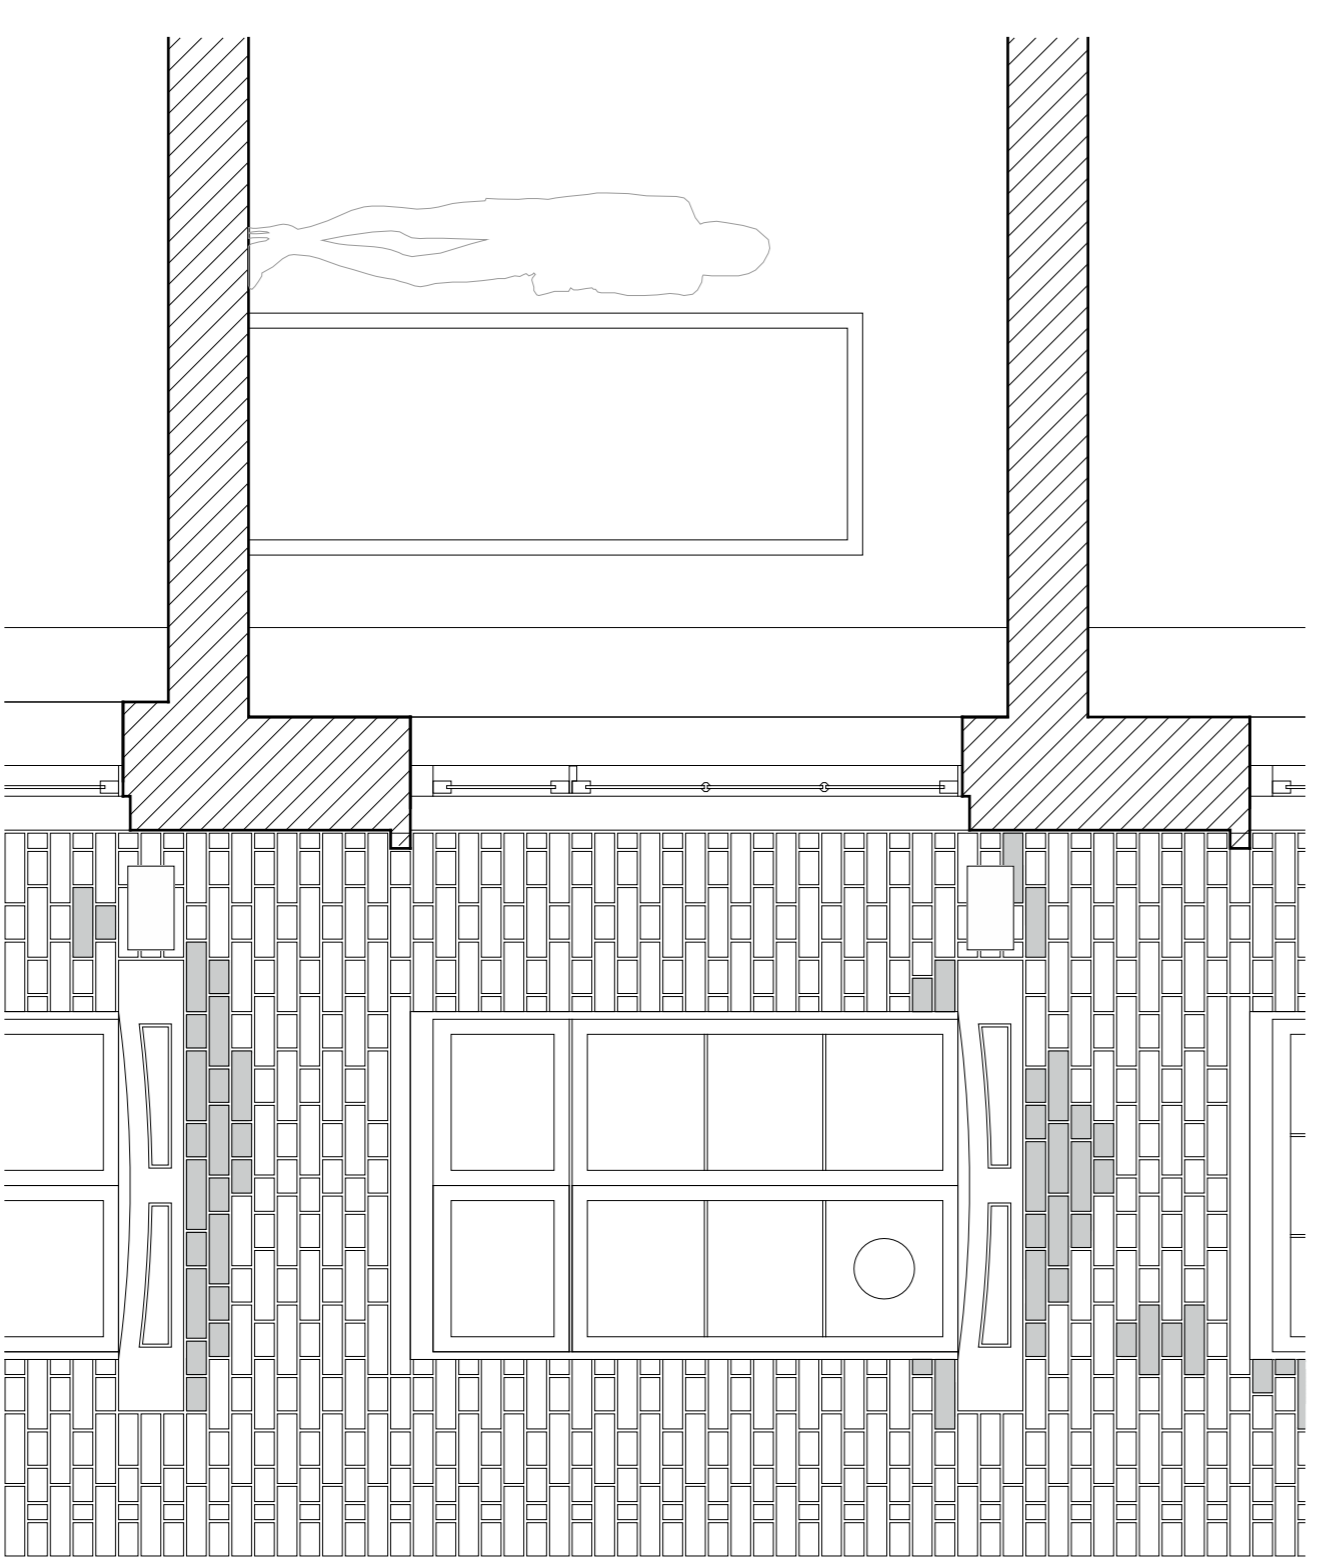

3 PARTIAL REAR ELEVATION
PROPOSED

Revisions	Rev.	Description	Date
A	Information	21.09.2016	
B	App. for Listed Building Consent	26.09.2016	

Project **127-DBY**
 Alterations to 13 Derby Lodge,
 WC1X 9BP

Client
 Anarkali Musgrave
 13 Derby Lodge, WC1X 9BP

Architect
COOKE FAWCETT ARCHITECTS
 1-2 Herbel Hill
 London EC1R 5EF
 +44 (0)20 7078 4030

Scale
 1:25 / 1:50
 at A1 / A3
 NOT FOR CONSTRUCTION

Drawing Title
 Proposed Drawings

Drawing No.
CF-DR-127-1-1100-A

