



FIRST FLOOR (existing)

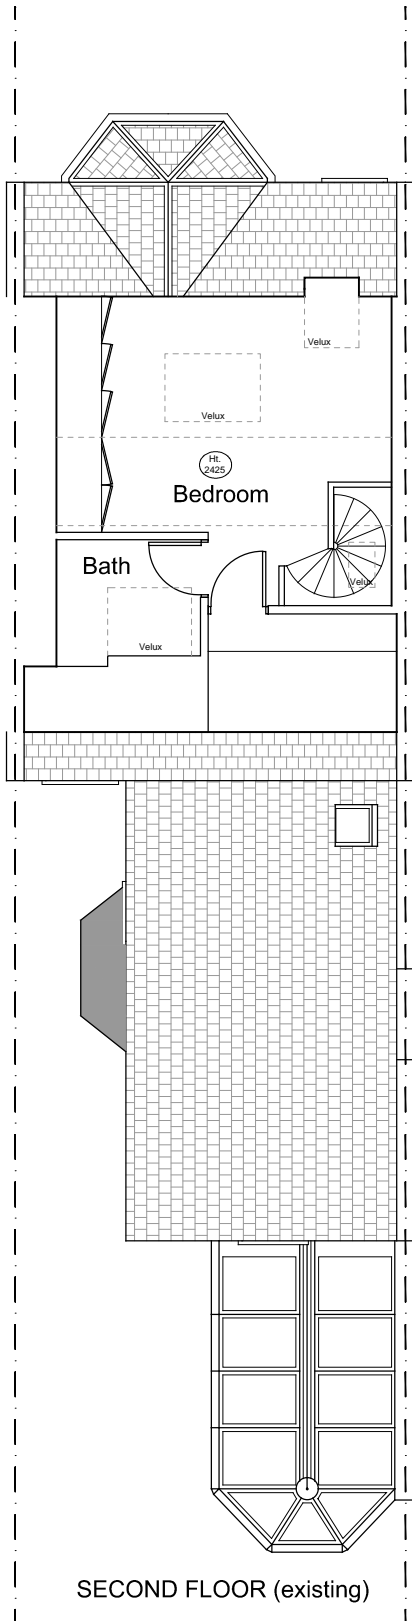


SECOND FLOOR (existing)

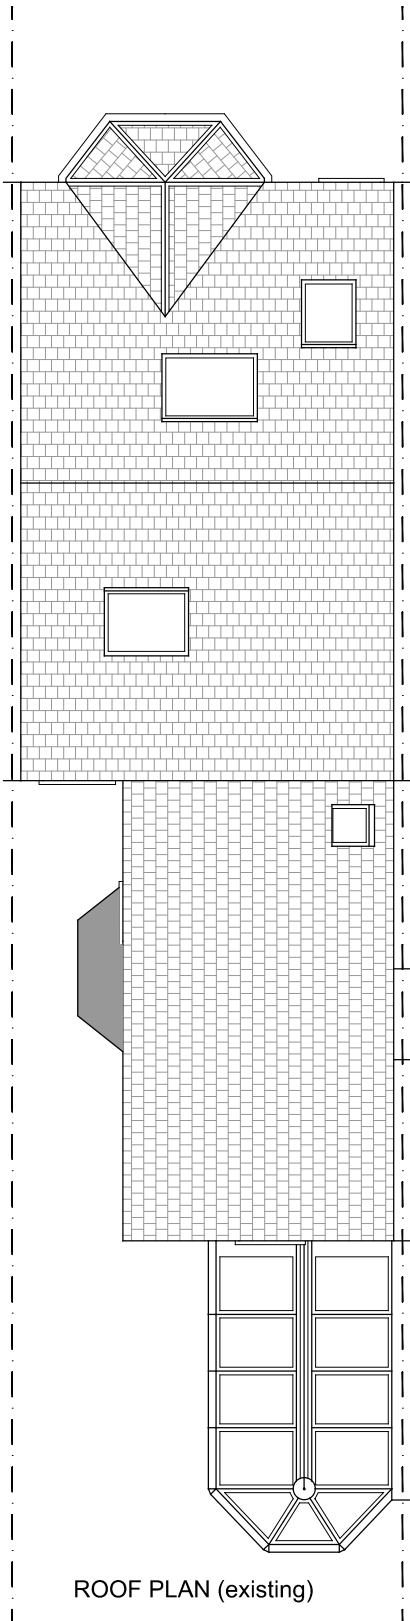


ROOF PLAN (existing)



REAR ELEVATION (existing)

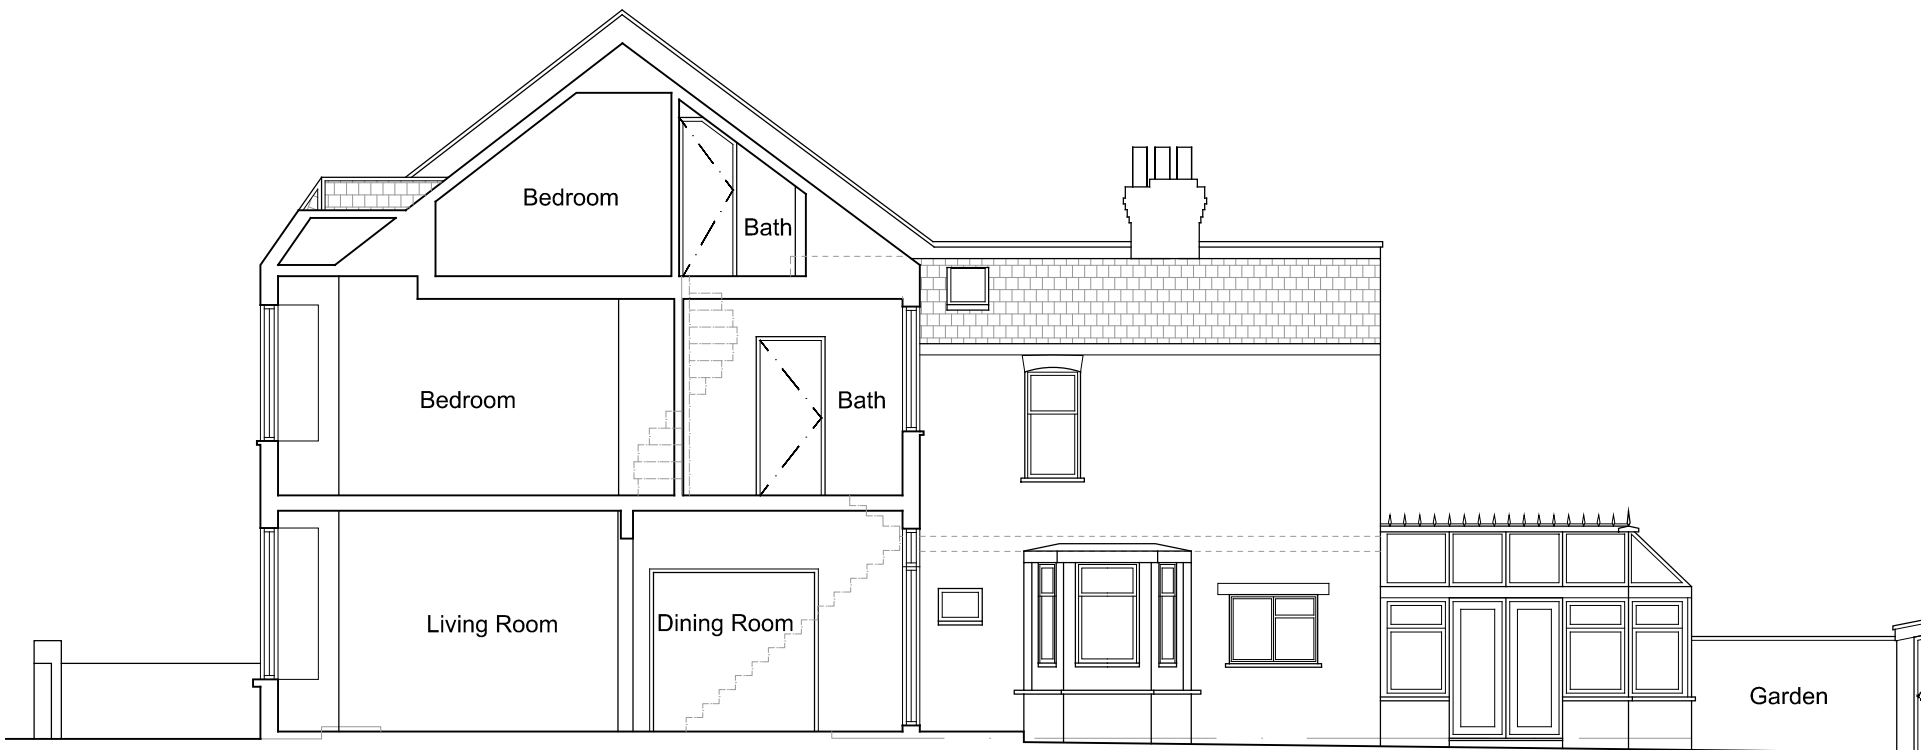

SECTION (existing)

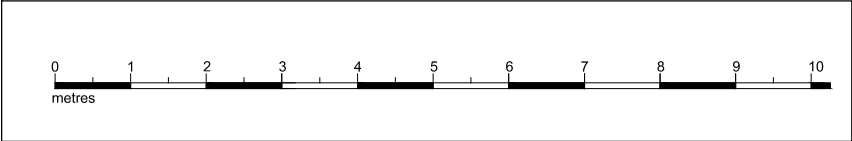

Do not scale off this drawing - measurements derived from others
Report all errors and omissions to the designer
Dimensions to be checked on site - these are not building drawings
Neighbouring properties not surveyed - indicative only

| | | |
|---|------------------|------------|
| ANDOOI DESIGN LTD Andooi, Haut de St Pierre, 32230 Ladeveze-Ville, France tel: 0845 3884158, e-mail: mail@andooi.com | | |
| DATE 26 Sept 2016 | SCALE 1:100 @ A3 | JOB.NO 610 |
| CLP | | DWG |
| Existing Plans, Elevation, Section | | CLP-1 |
| 47 Solent Road, NW6 1TY | | |