


GROUND FLOOR (existing)




ROOF PLAN (existing)

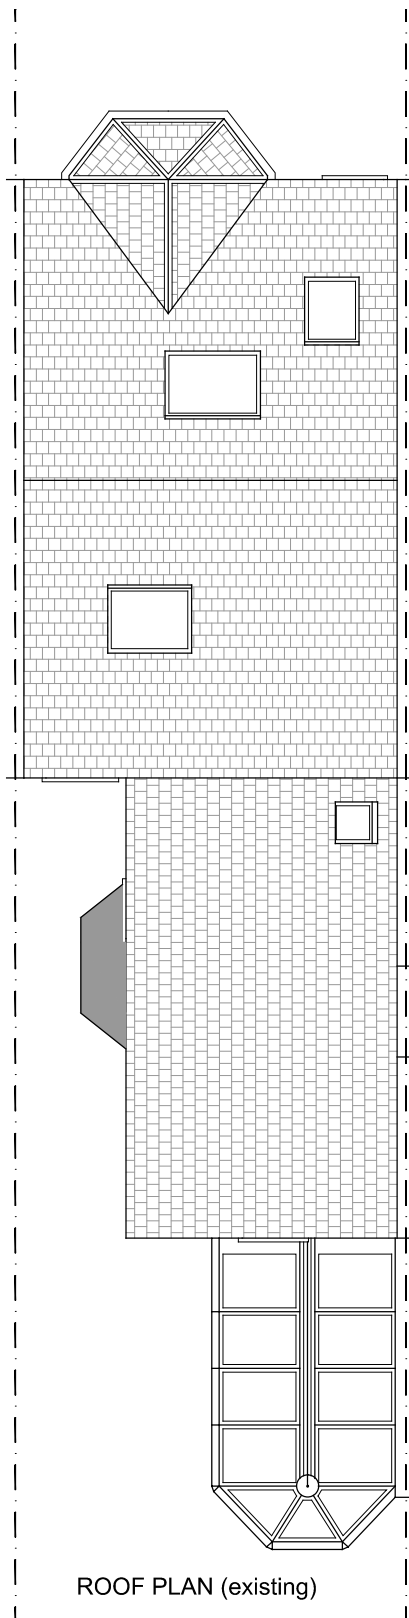

REAR ELEVATION (existing)



SECTION (existing)

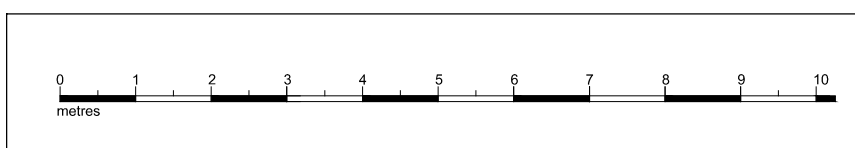

Do not scale off this drawing - measurements derived from others
 Report all errors and omissions to the designer
 Dimensions to be checked on site - these are not building drawings
 Neighbouring properties not surveyed - indicative only

ANDOOI DESIGN LTD		
Andooi, Haut de St Pierre, 32230 Ladeveze-Ville, France		
tel: 0845 3884158, e-mail: mail@andooi.com		
DATE 26 Sept 2016	SCALE 1:100 @ A3	JOB.NO 610
PLANNING		DWG
Existing Plans, Elevation, Section		P-1
47 Solent Road, NW6 1TY		