





GROUND FLOOR PLAN




FIRST FLOOR PLAN

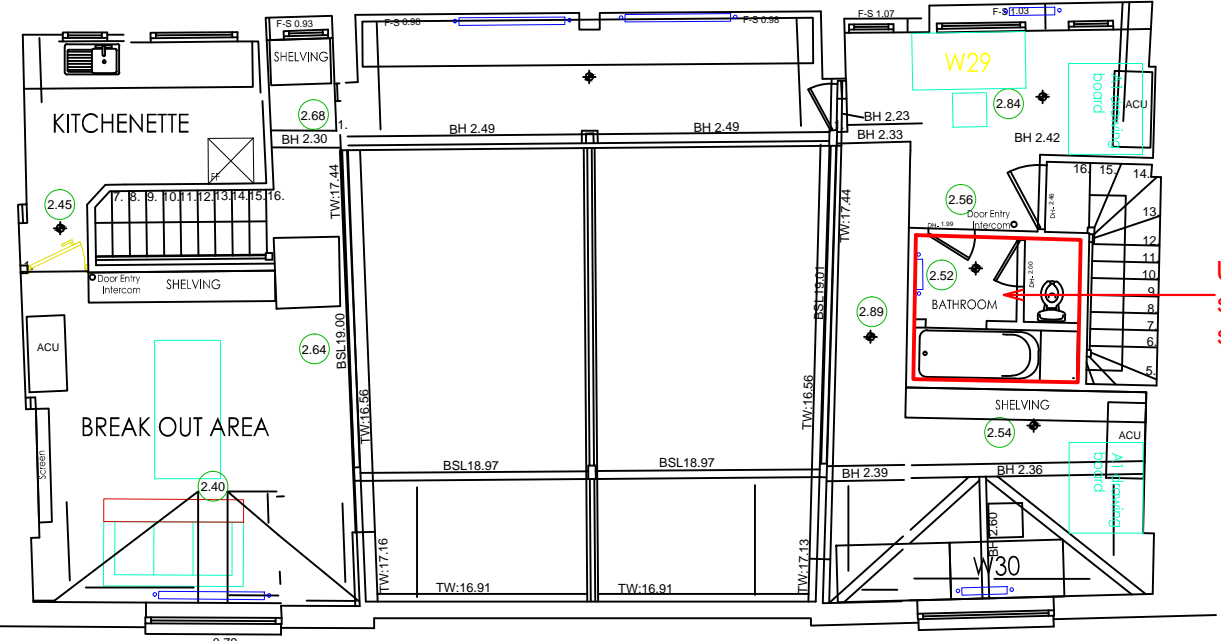

SECOND FLOOR PLAN

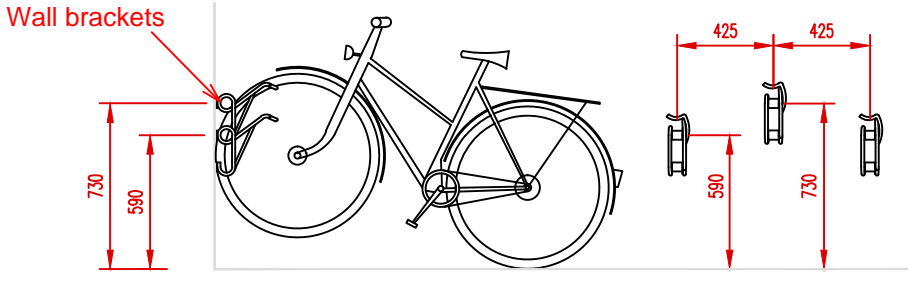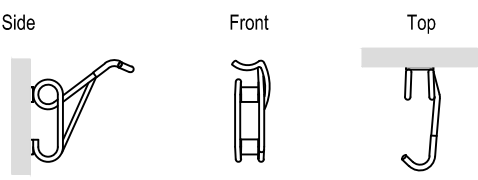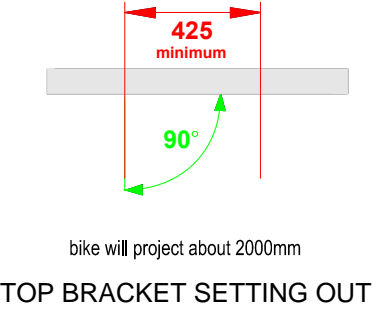

PROPOSED JOSTA CYCLE STORAGE

 

Rev. A - Sept. 2016 - Proposed cycle storage changed to Josta horizontal stands as requested by planning officer.

PROJECT:	
OFFICES, 13-15 CANFIELD PLACE, LONDON. NW6 3BT	
TITLE: DETAILS FOR DISCHARGE OF CONDITION 3. REF: 2015/4095/P	
MISTRY DESIGN	
Drawn: P. S. MISTRY	SCALE: 1:100
Tel: 07958944584	Page Size: A3
Date: AUGUST 2016	
DRAWING NO: 1551/01 Rev.A	