


AC Units, screened by trellis and planting, blending in with the proposed planting so not seen.

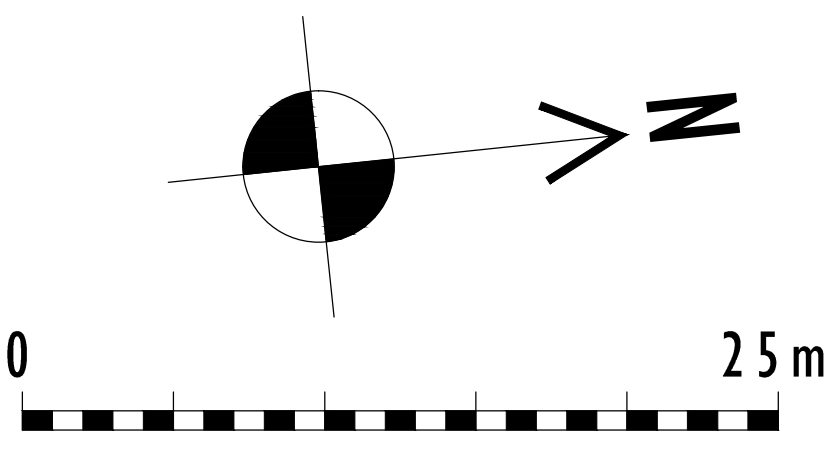

PROPOSED LAYOUTS: SITE PLAN

Scale 1:250 @ A1
Scale 1:500 @ A3

w o l f f
ARCHITECTS

16 lambton place
notting hill
london w11 2sh
t +1 02072293225
f ax 02072293257
info@wolffarchitects.co.uk

This drawing is prepared under copyright and as
no one should any portion of this drawing be
reproduced or copied without the permission of the
Architect. (Design Copyright Act 1988)
This drawing may not be used for purposes other
than that for which it is provided. It is supplied
without liability for any error or omission.
Drawings only to be used for planning application
purpose, all dimensions to be checked on site. All
drawings subject to Planning Authority Approval.

no.	rev.	date
0	FIRST ISSUE	07.09.12
A	Revised following planning consultation	22.01.13
B	Revised following planning consultant feedback	28.01.13
C	Revised following planning request post submission	26.03.13
D	External AC units	30.08.16

no.	rev.	date

status:	PLANNING STAGE	Heath Park, Hampstead London, NW3 7ET	Proposed Layouts: Site Plan
date:	07.09.12	scale:	1:250/1:500
rev no:		dwg no:	I204-PL-200
rev no:	D		