




Existing Shopfront Elevation
Scale 1:50

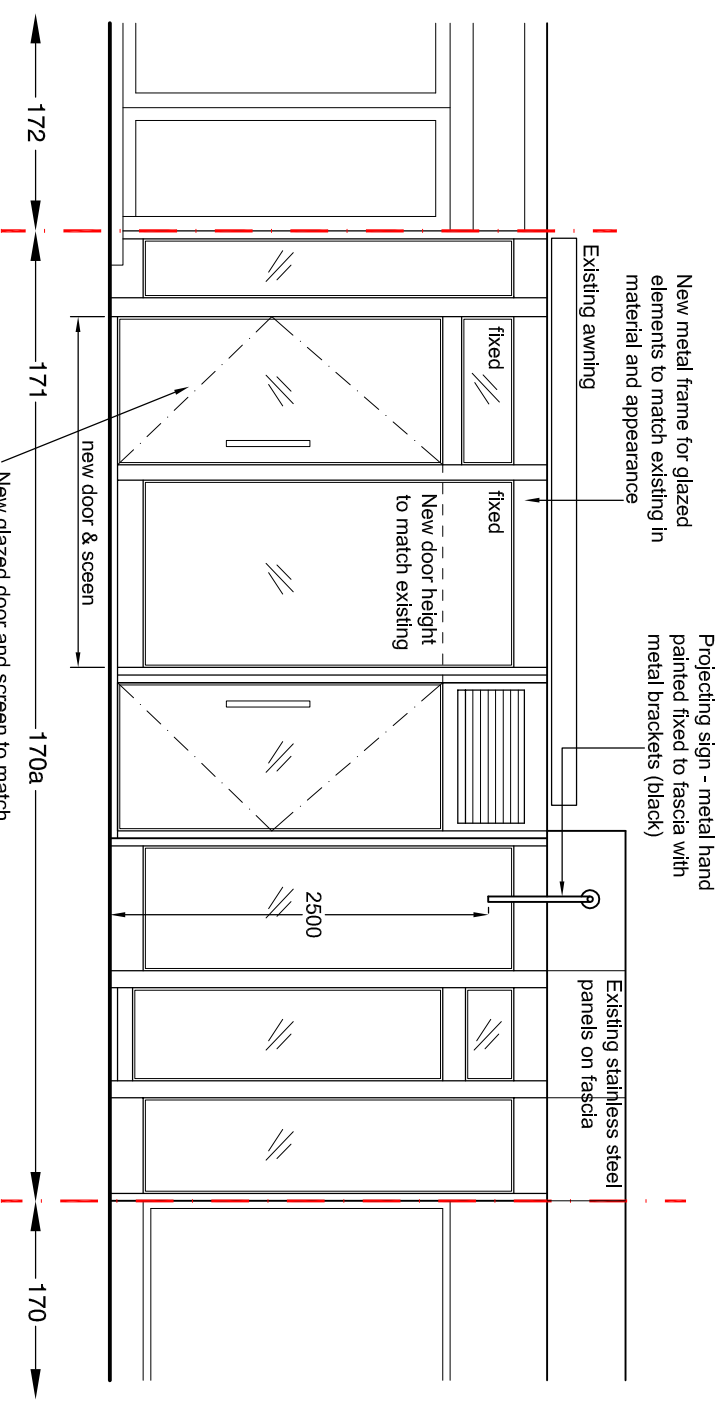


Proposed Shopfront Elevation
Scale 1:50

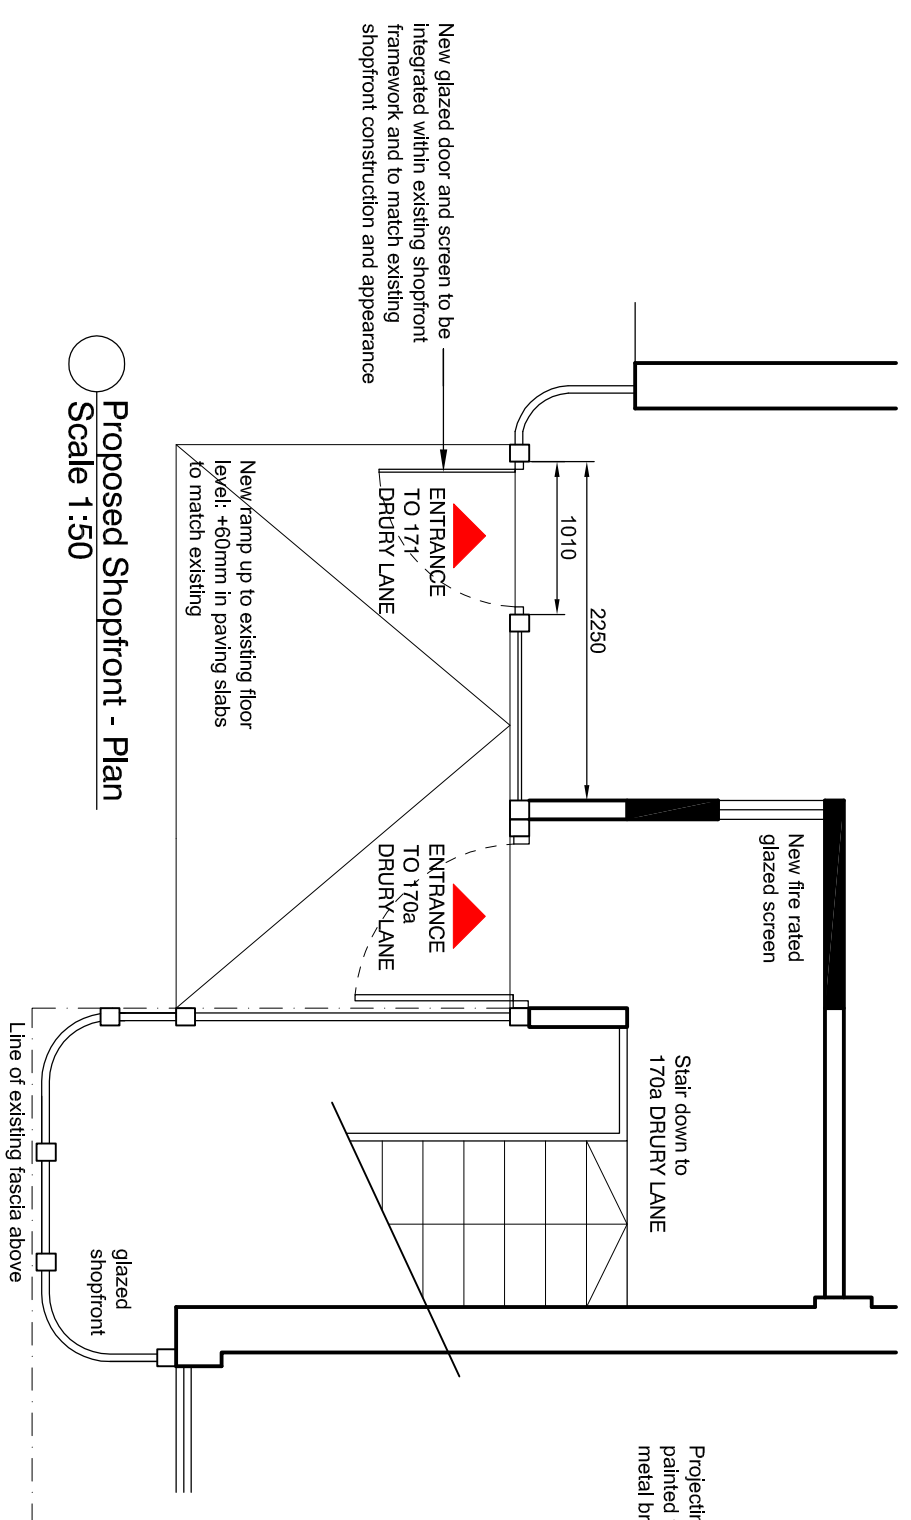

Proposed Shopfront - Plan
Scale 1:50

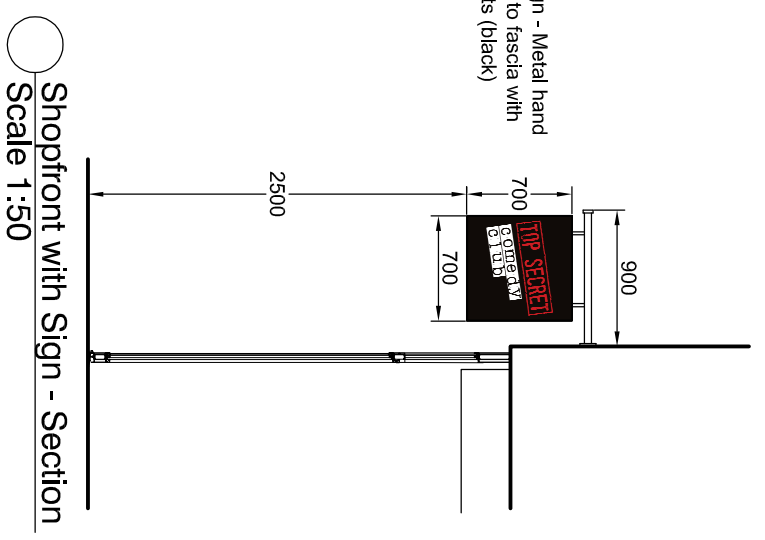

Shopfront with Sign - Section
Scale 1:50

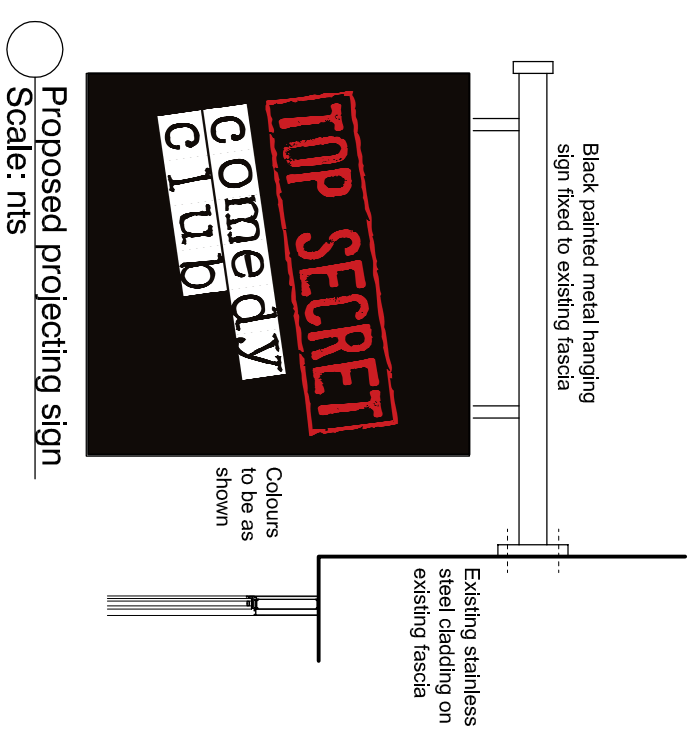

Proposed projecting sign
Scale: nts

LEGEND:
New construction

PLANNING	
Client:	Top Secret Comedy Club
Project:	171 Drury Lane WC2B 5PD
Drawing:	Ground Floor Shopfront
Existing & Proposed Shopfront & Proposed Projecting Sign	
Drawing No.:	SMA/163/010
Scale:	1:50
Size:	A3
Date:	September 2016
Rev.:	

