


Proposed 1st Floor Plan
Scale 1:100

PARKWAY

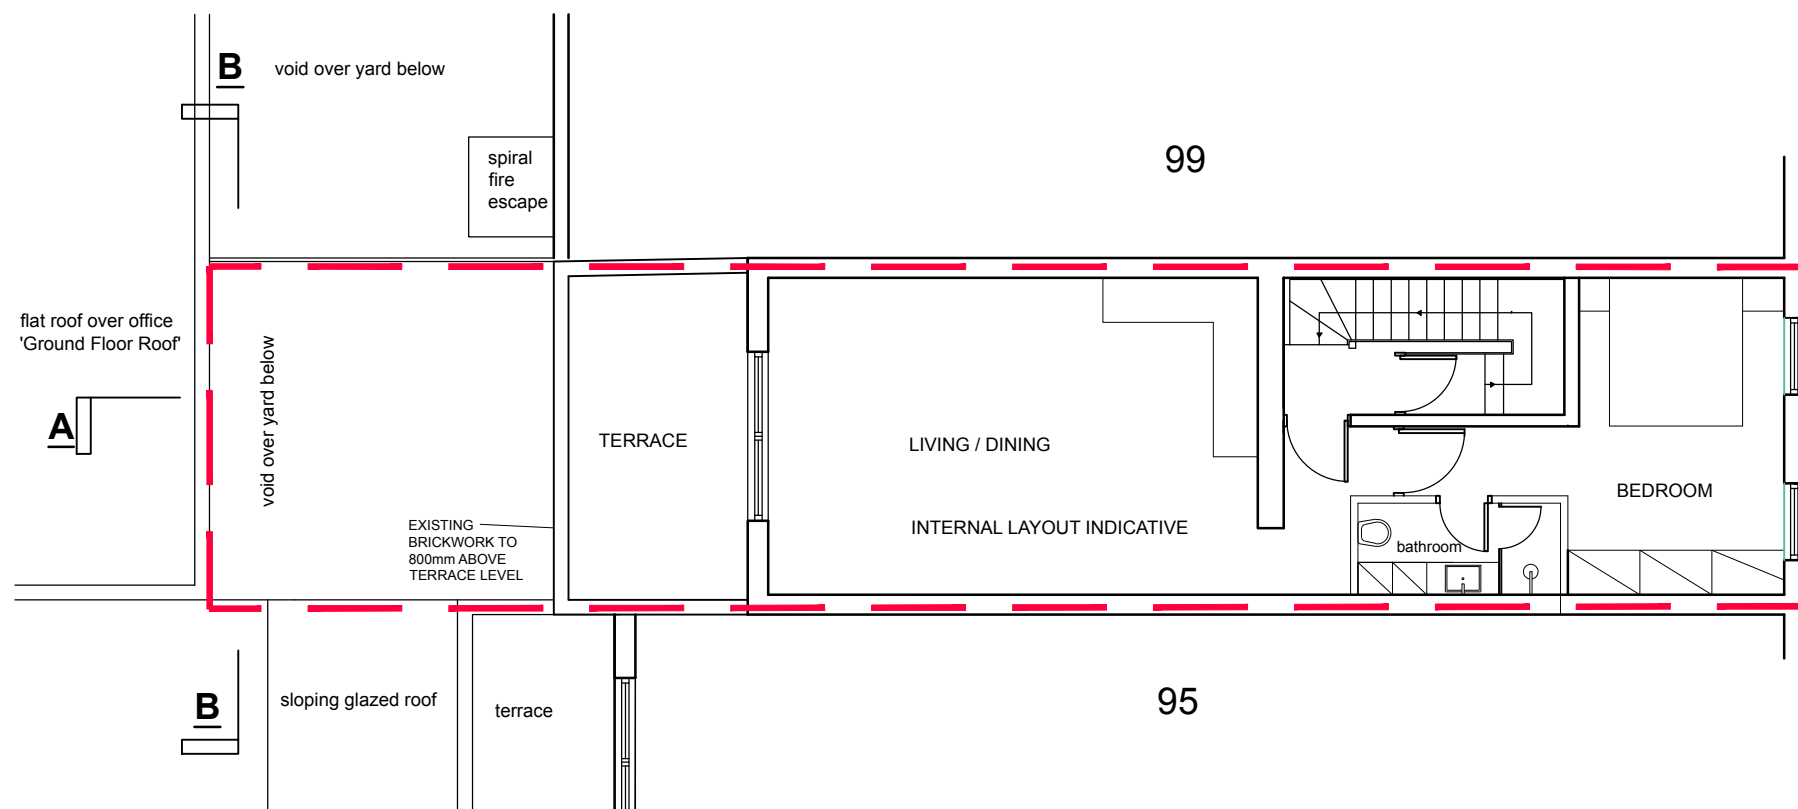

Existing 1st Floor Plan
Scale 1:100

PARKWAY

status
COSTING
client
BLUE DOT PROPERTIES
site
97a Parkway NW1
1st Floor Extension
drawing

FLOOR PLANS
scale 1:100 @ A3 author ncw scale sep 16
proj. no. N042-1 drwg. no. 01-01 revision -

Nicholas C Williams RIBA

ncwarchitecture@gmail.com