

Rear Garden

RWO

Roof

Study/Kitchenette

Store

Hall

Bedroom

RWO


Glazed Roof

Bedroom

Bathroom


Roof


RWO

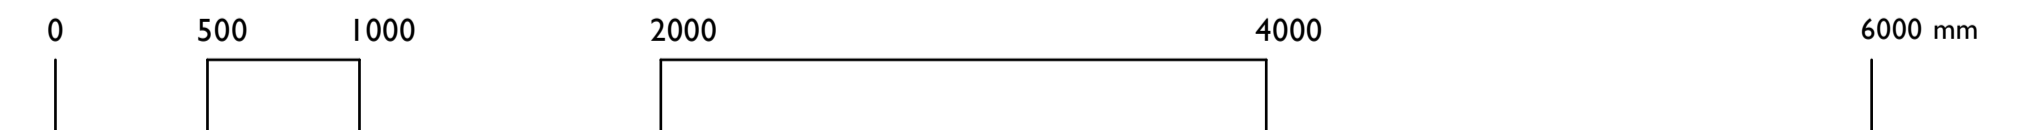

Notes

- Details of existing areas of construction are indicative and are included for information only.
- Fixings, waterproof membranes, vapour barriers, drips, flashings, sealants and other weathering items have been omitted for clarity.
- All levels and dimensions will need to be checked on site prior to construction.

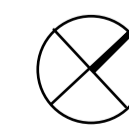

project	15 Rudall Crescent London NW3		 The Studio 28 Killyon Road London SW8 2XT contact@smerin.co.uk www.smerin.co.uk
title	Existing First Floor/Roof Plan		
scale	1:50 at A3	project number	A502
date	25.04.16	drawn by	PS
drawing status	Survey	checked by	PS
drawing number	PL 005	revision	-