




- Notes
- Details of existing areas of construction are indicative and are included for information only.
 - Fixings, waterproof membranes, vapour barriers, drips, flashings, sealants and other weathering items have been omitted for clarity.
 - All levels and dimensions will need to be checked on site prior to construction.

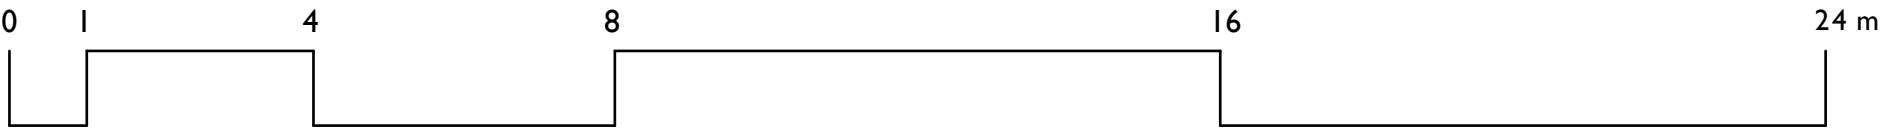

project title	15 Rudall Crescent London NW3 Proposed Site Plan			smerin architects The Studio 28 Killyon Road London SW8 2XT contact@smerin.co.uk www.smerin.co.uk
scale	1:200 at A3	project number	A502	
date	16.09.16	drawn by	PS	
drawing status	Planning	checked by	PS	
drawing number	PL 009	revision	-	