

Rear Garden

Terrace

Kitchen

GWC

Cloaks

Entrance Hall

Front Reception



Library/Rear Reception

Living/Dining Room

Store

HWC

Boiler

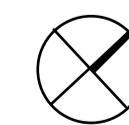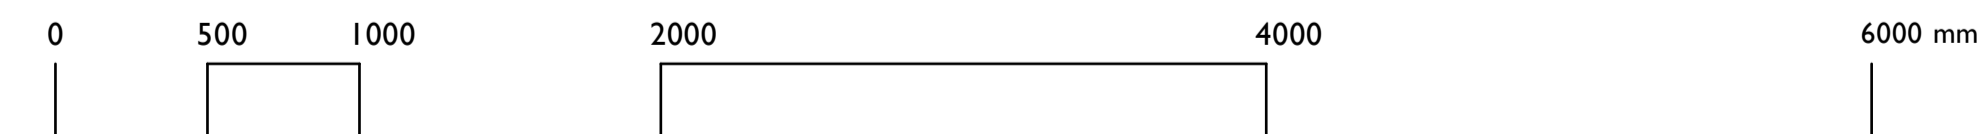

Notes

- Details of existing areas of construction are indicative and are included for information only.
- Fixings, waterproof membranes, vapour barriers, drips, flashings, sealants and other weathering items have been omitted for clarity.
- All levels and dimensions will need to be checked on site prior to construction.

project	15 Rudall Crescent London NW3		 The Studio 28 Killyon Road London SW8 2XT contact@smerin.co.uk www.smerin.co.uk
title	Proposed Ground Floor Plan		
scale	1:50 at A3	project number	A502
date	16.09.16	drawn by	PS
drawing status	Planning	checked by	PS
drawing number	PL 010	revision	-