




FIRST FLOOR PLAN 1:100

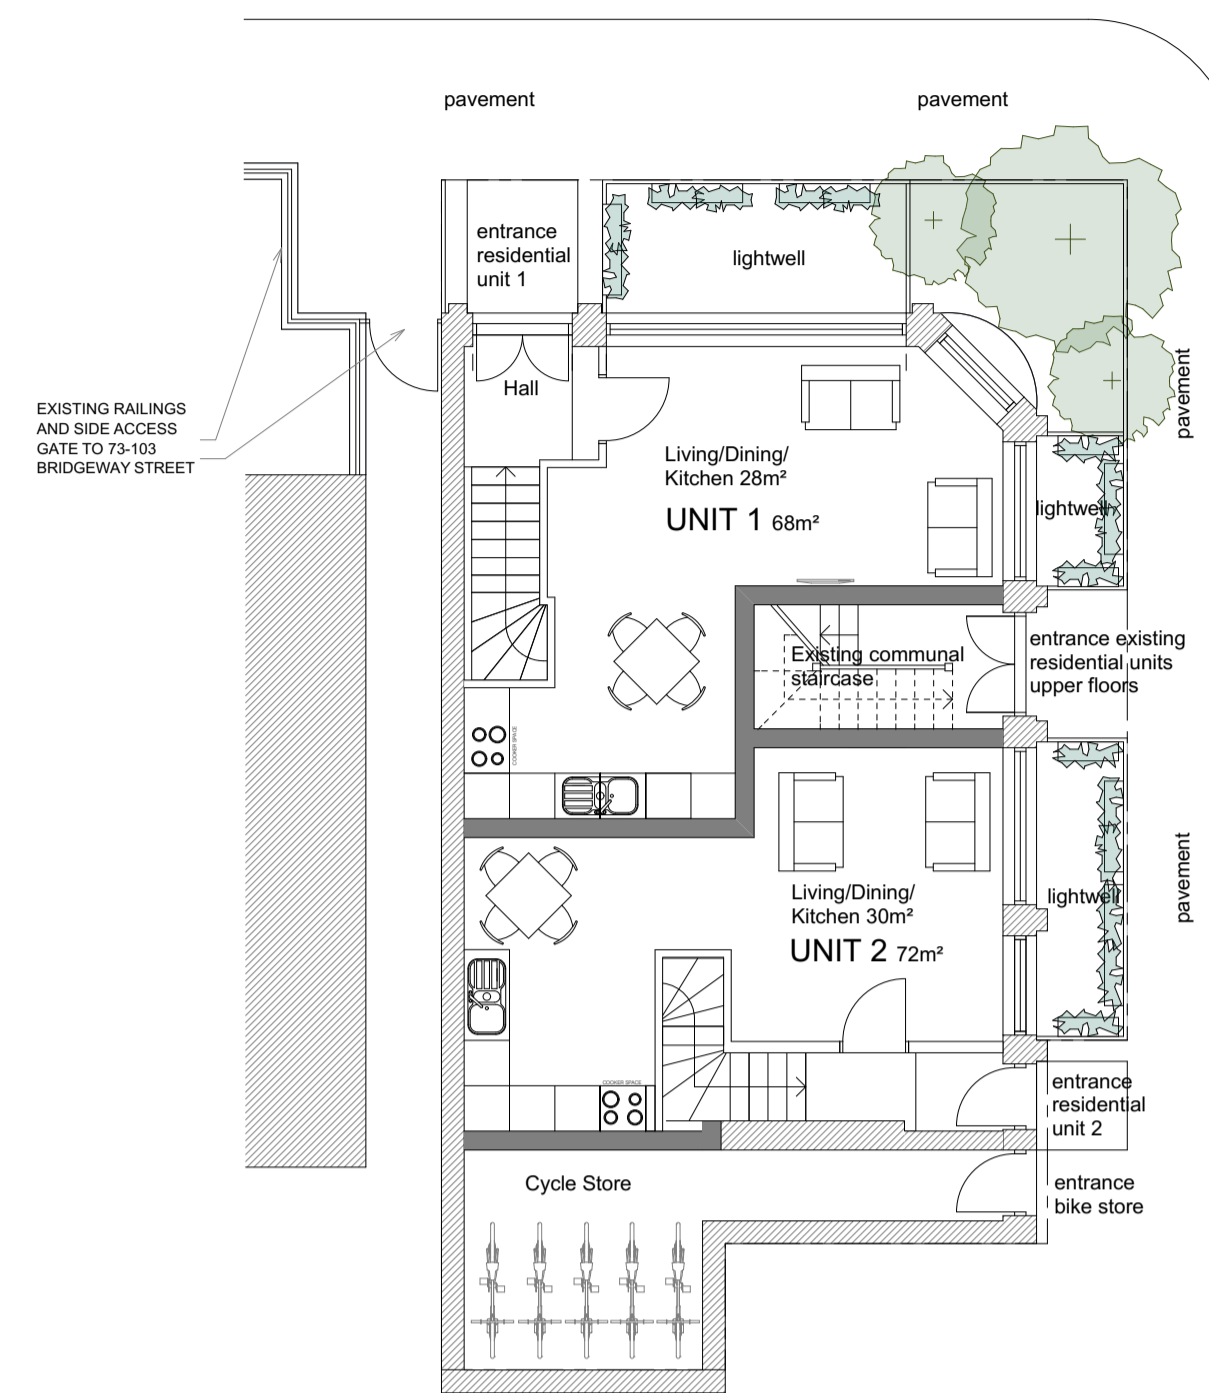


GROUND FLOOR PLAN 1:100

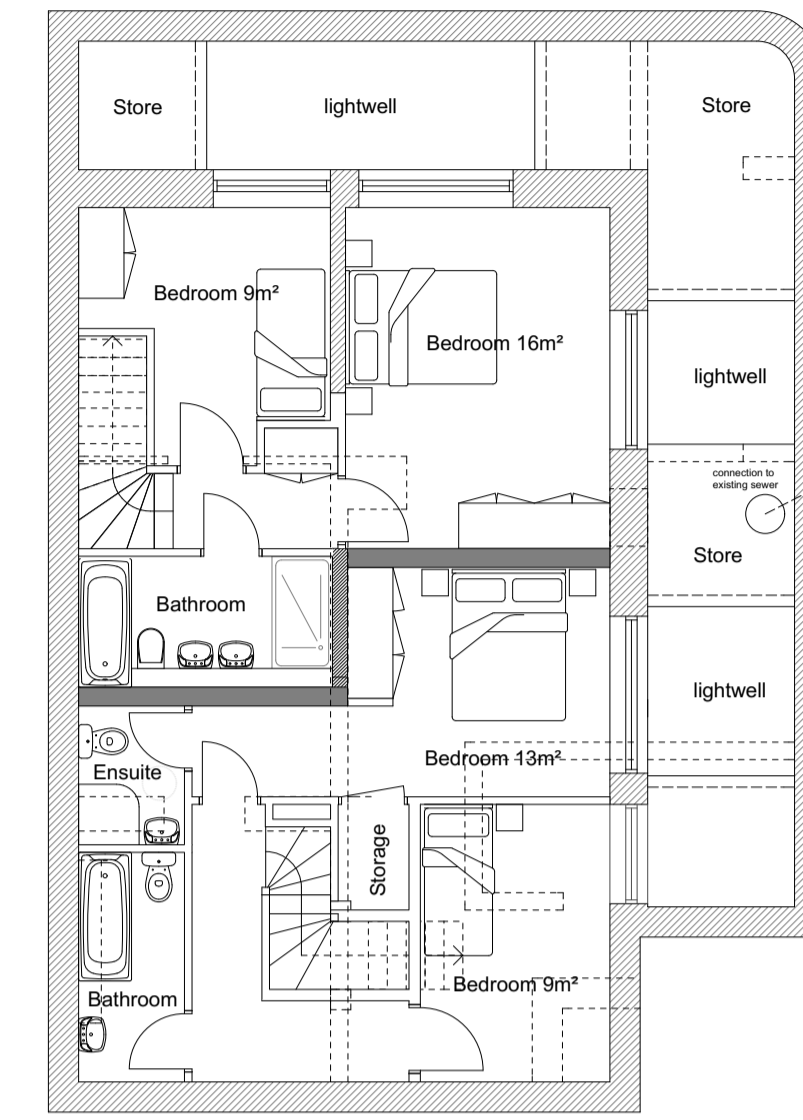


BASEMENT FLOOR PLAN 1:100

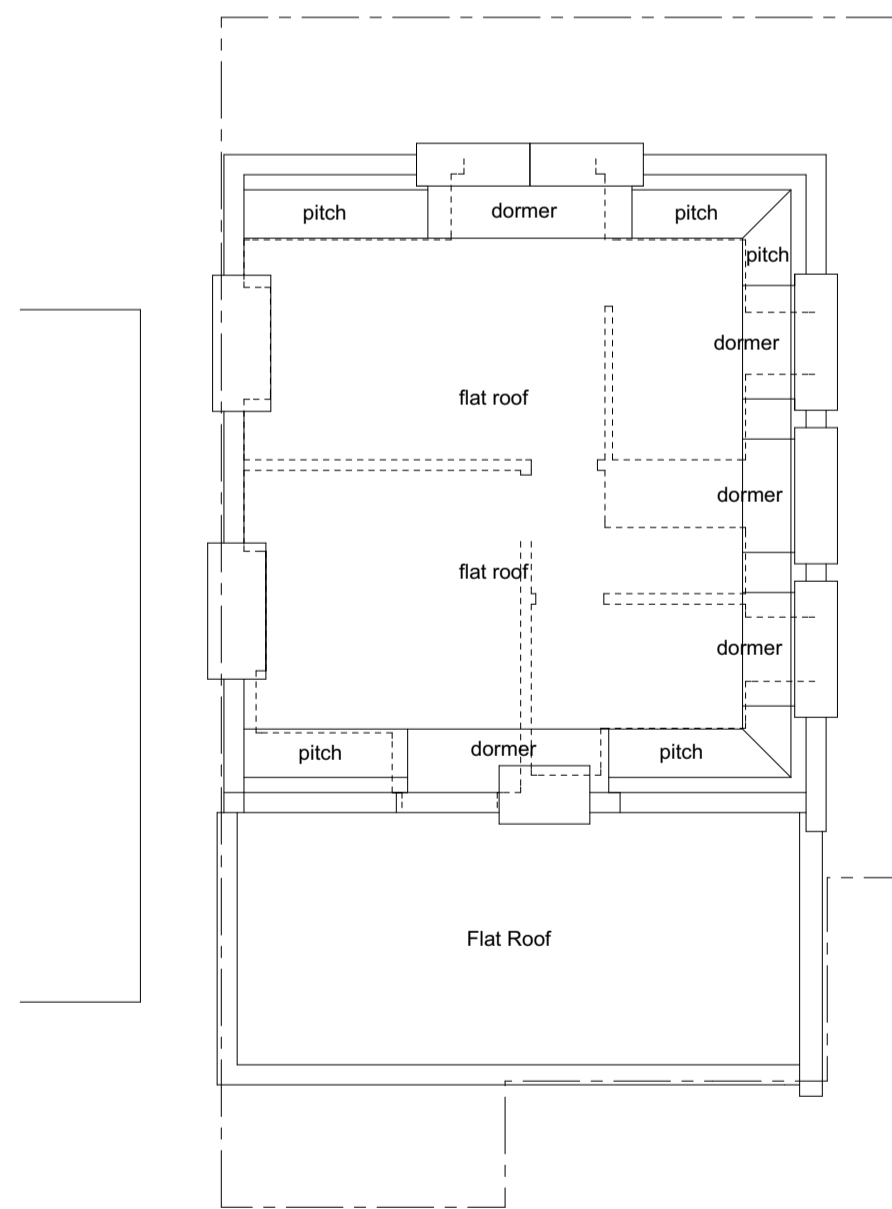

ROOF PLAN 1:100

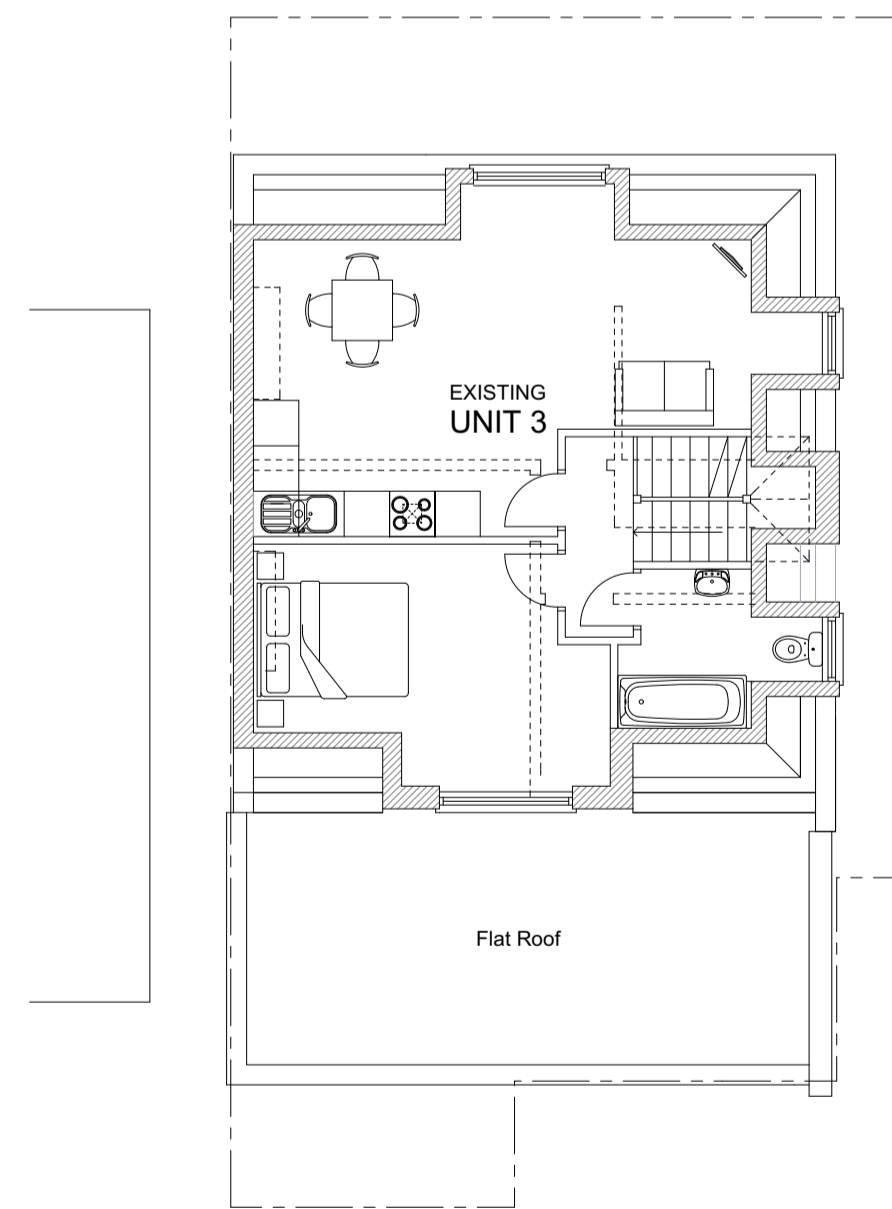

THIRD FLOOR PLAN 1:100

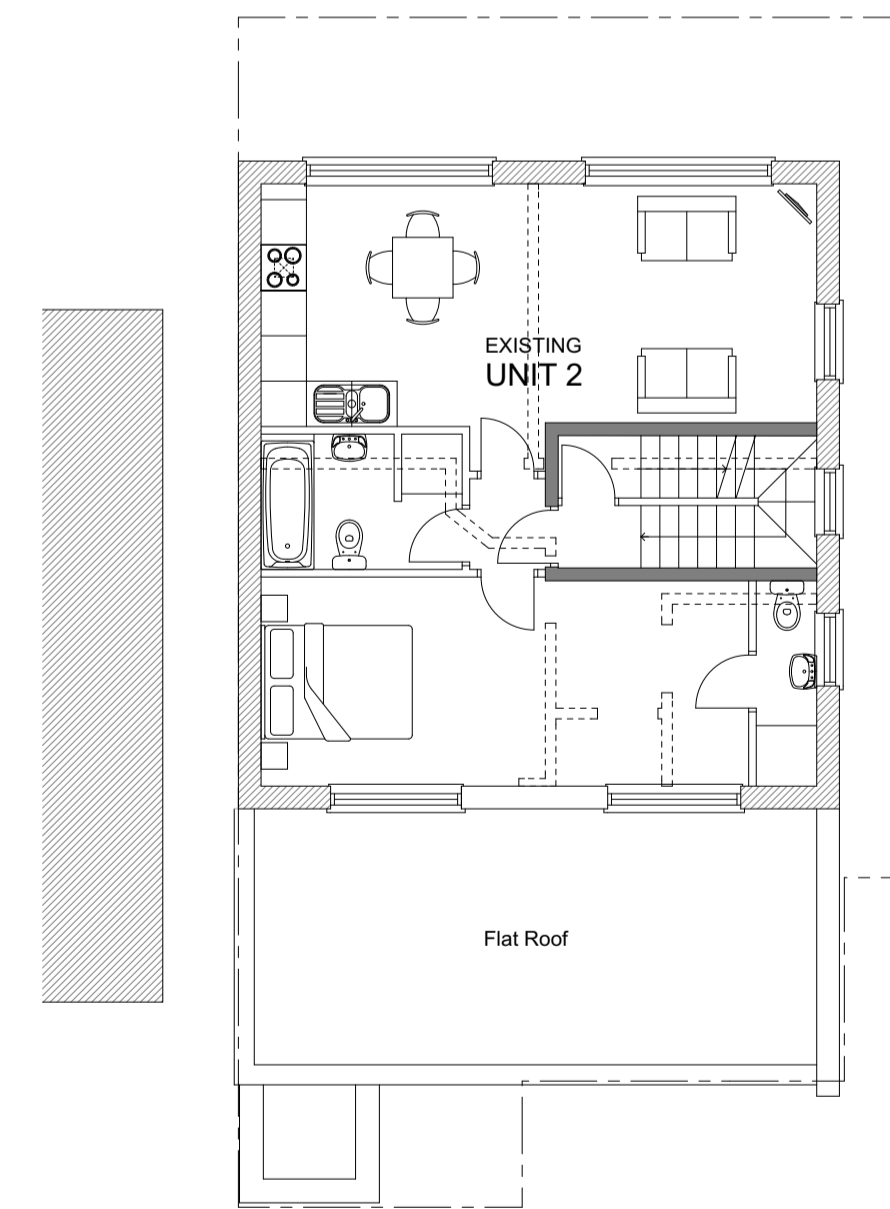

SECOND FLOOR PLAN 1:100

<p>1504.4.PA.P01 ROWAN ORCHID ARCHITECTS LIMITED B307, The Chocolate Factory, 5 Clarendon Road, Wood Green, London, N22 6XJ, UK; t: +44 20 397 7 398; e: info@ro-a.co.uk</p>	<p>PROJECT Pub conversion to residential units 51 Werrington Street, #Site Address2, London, N1 1QN</p>	<p>PROJECT STAGE PLANNING APPLICATION</p>	<p>DRAWING TITLE PLANNING PLANS Proposed Plans</p>	<p>DRAWING NUMBER: 1504.4.PA.P01</p>	<p>REVISION:</p>	<p>REVISION NOTES:</p>	<p>SCALE: 1:100@A1 1:200@A3</p>	<p>DATE: 28/05/2015</p>	<p>Drawn by: os</p>	<p>Checked by: cls</p>	<p>1504.4.PA.P01 © Rowan Orchid Architects Limited <small>This drawing is the exclusive property of Rowan Orchid Architects Limited and the reproduction of any part without prior written consent from the office is a violation of applicable laws. We do not warrant that Rowan Orchid Architects Limited be made liable to anyone for special, collateral, incidental or consequential liabilities in connection with the use of this digital data once out of the ROA office.</small></p>
---	---	---	---	--	------------------	------------------------	---	--------------------------------------	----------------------------------	-------------------------------------	---