




PROPOSED FRONT ELEVATION



PROPOSED REAR ELEVATION

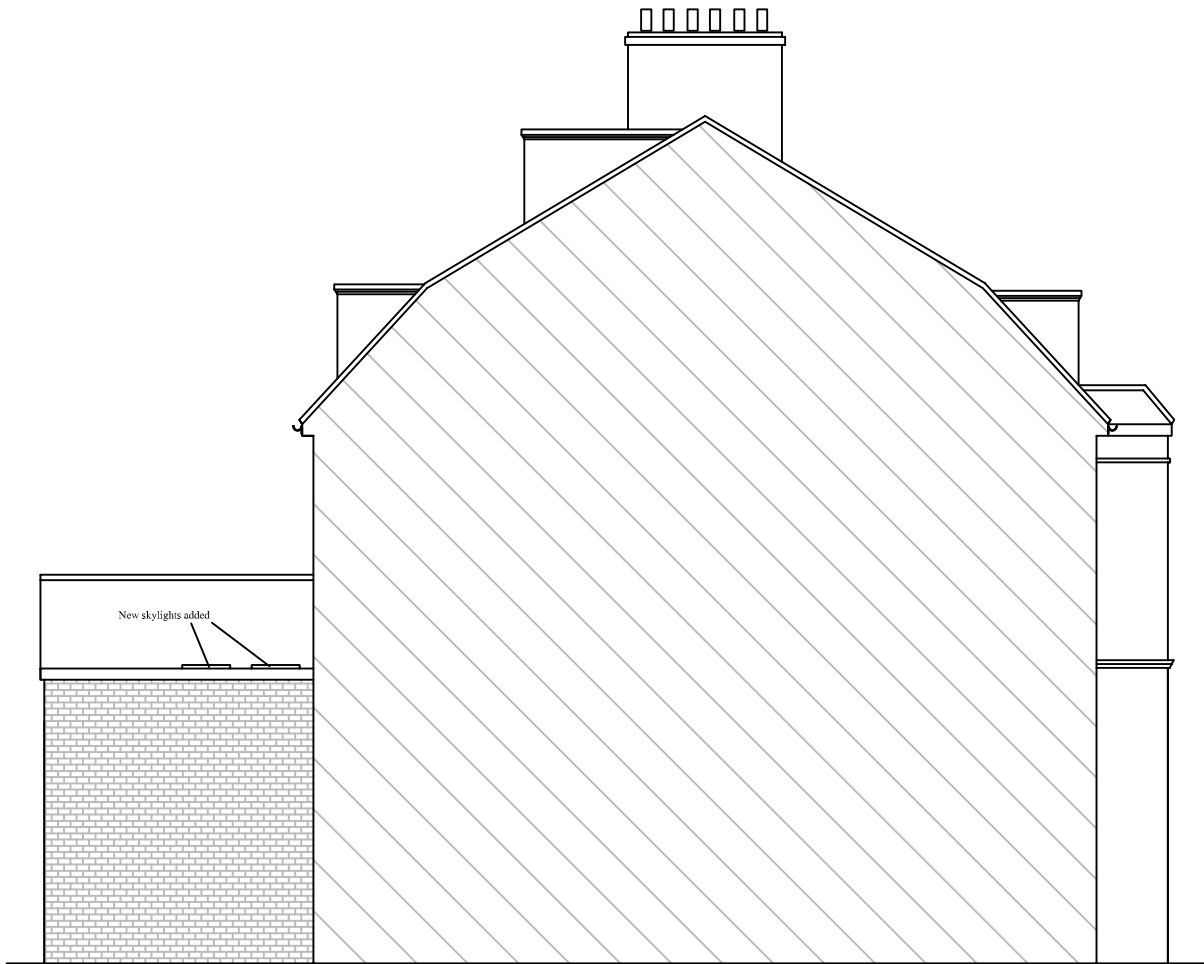

PROPOSED SIDE ELEVATION

Notes

Scale in Metres
1:100

0
1
2
3
4
5

Rev	Date	Details	By
A	12/07/16	Revision A	CE

Project:
Loft & Rear Extension


Drawing:
Proposed Elevations

Address:
18 Howitt Road,
London, NW3 4LL

Drawing N°:
ELA/6

Rev:
A

A3 Scale: 1:100	Drawn By: CE	Job No: 0868	Date: 12/07/16
--------------------	-----------------	-----------------	-------------------



ELA Design
Beechcroft
Riverside Avenue
Broxbourne
Herts
EN10 6RA
www.ela-design.co.uk
Tel:- 07979510821