


Drawing E - Proposed West Elevation

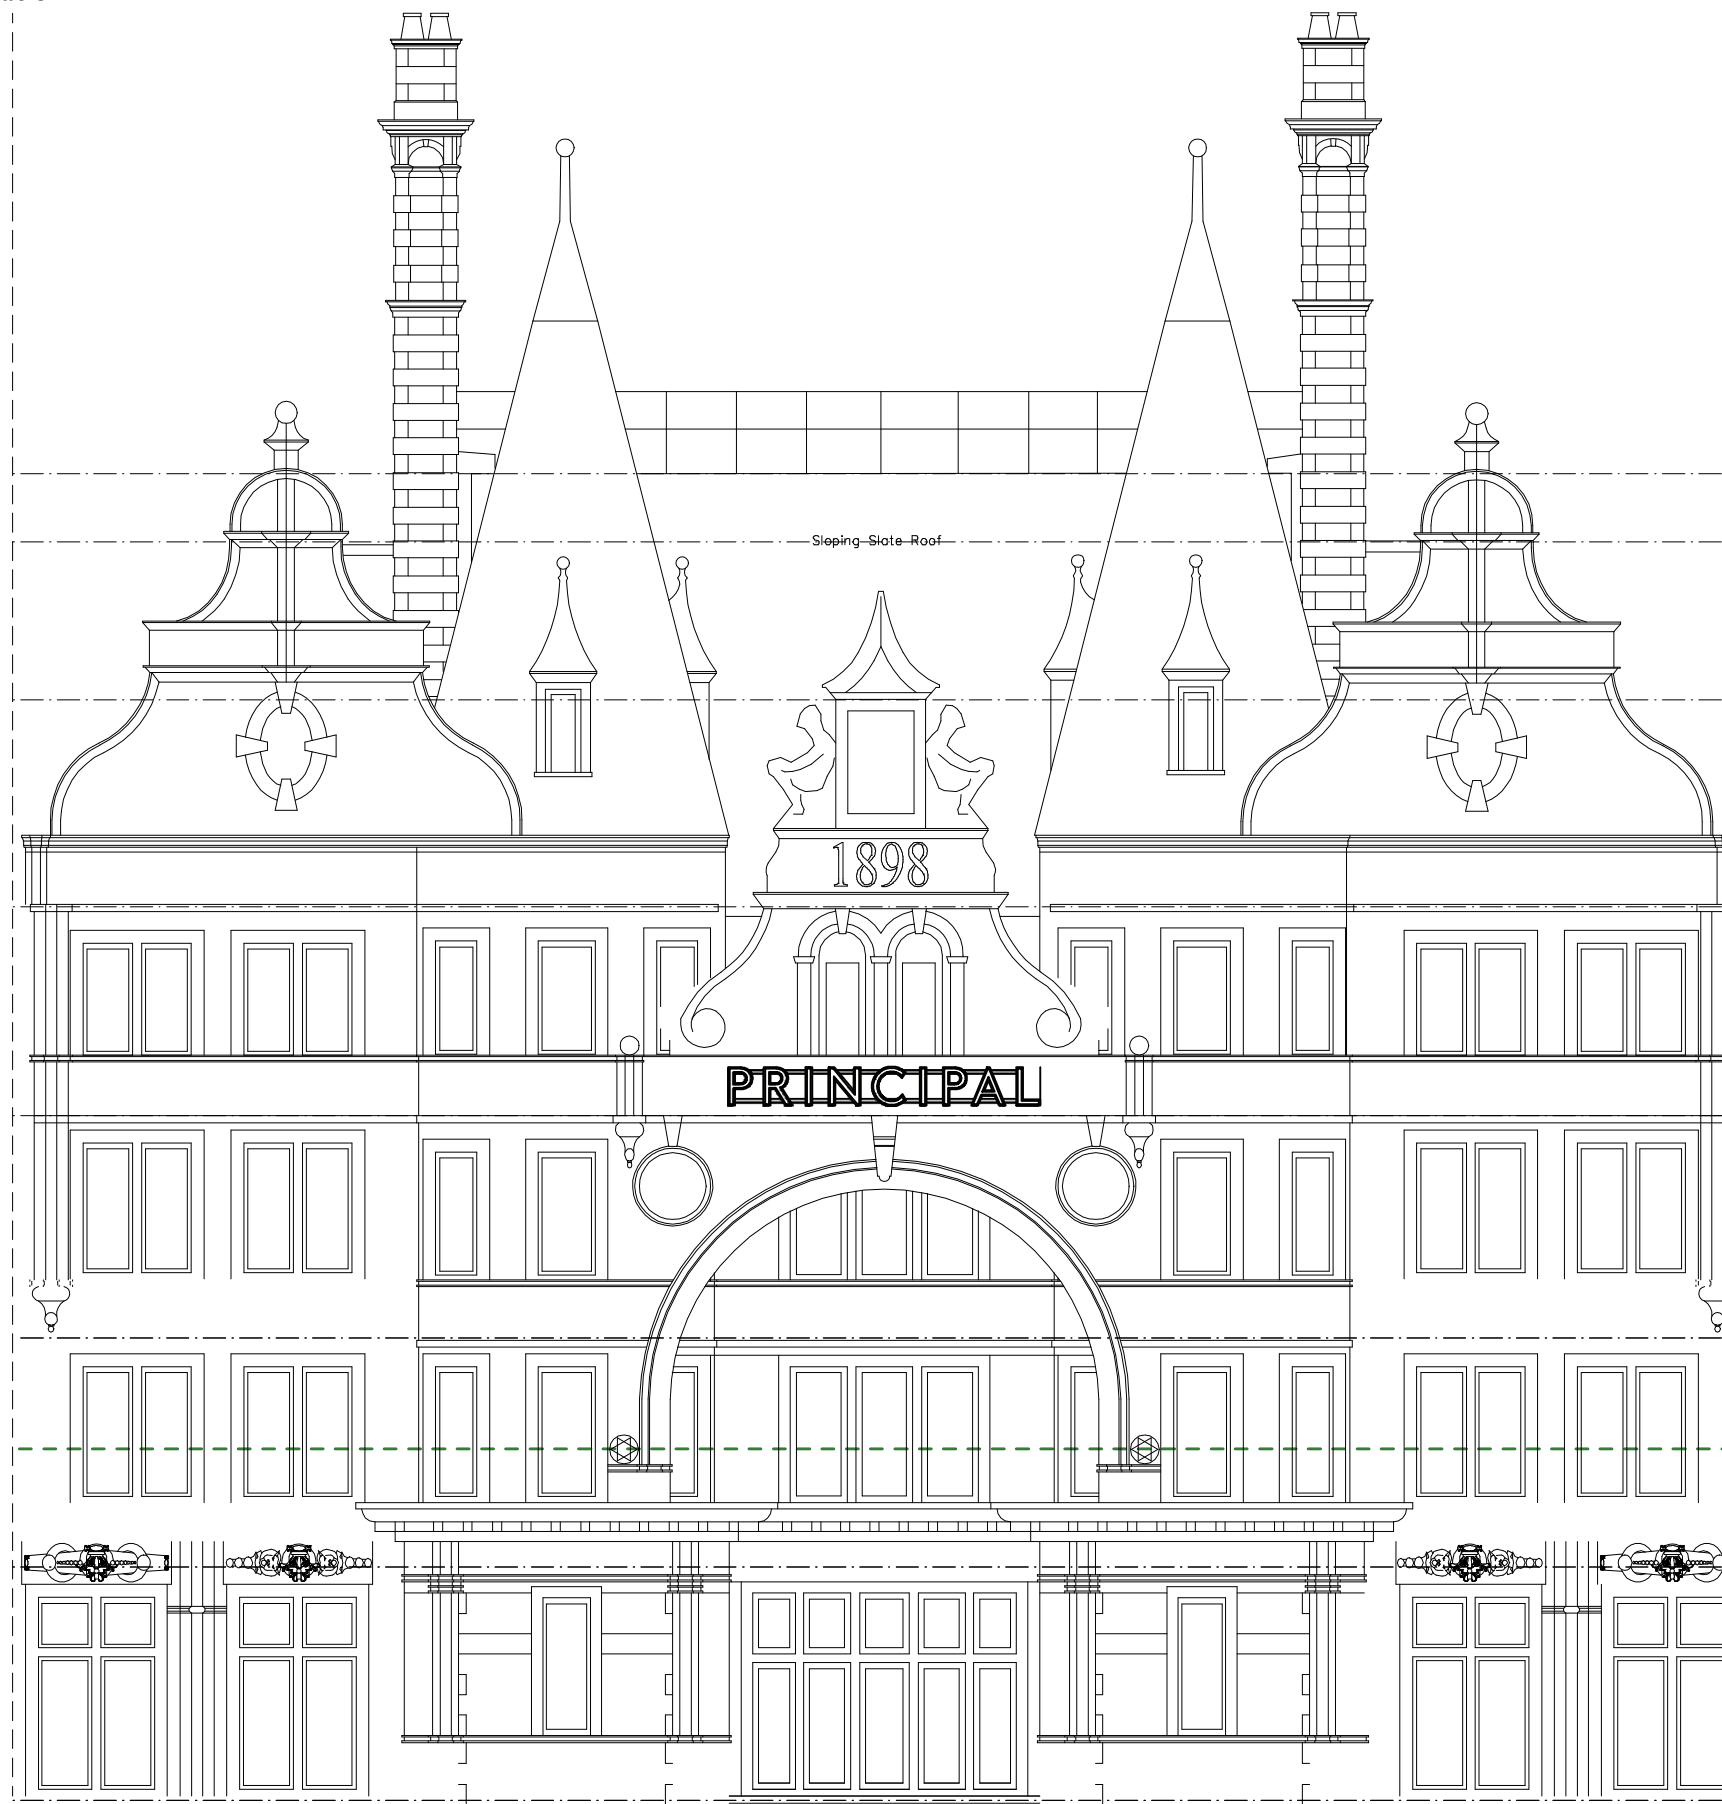

STARWOOD CAPITAL

Hotel Russel

Sch 9912

Ref 8

Type Illuminated

Loc EXTERNAL

Rev 05/09/2016

Drn WB

DIMENSIONS IN MILLIMETRES

Scale 1 : 107

© RIVERMEADE SIGNS 2015

Tel: +44 (0)20 8896 6900 • E-mail: sales@rivermeade.com

**Rivermeade Signs**

