


**S1** PROPOSED SITE PLAN  
SCALE 1:200

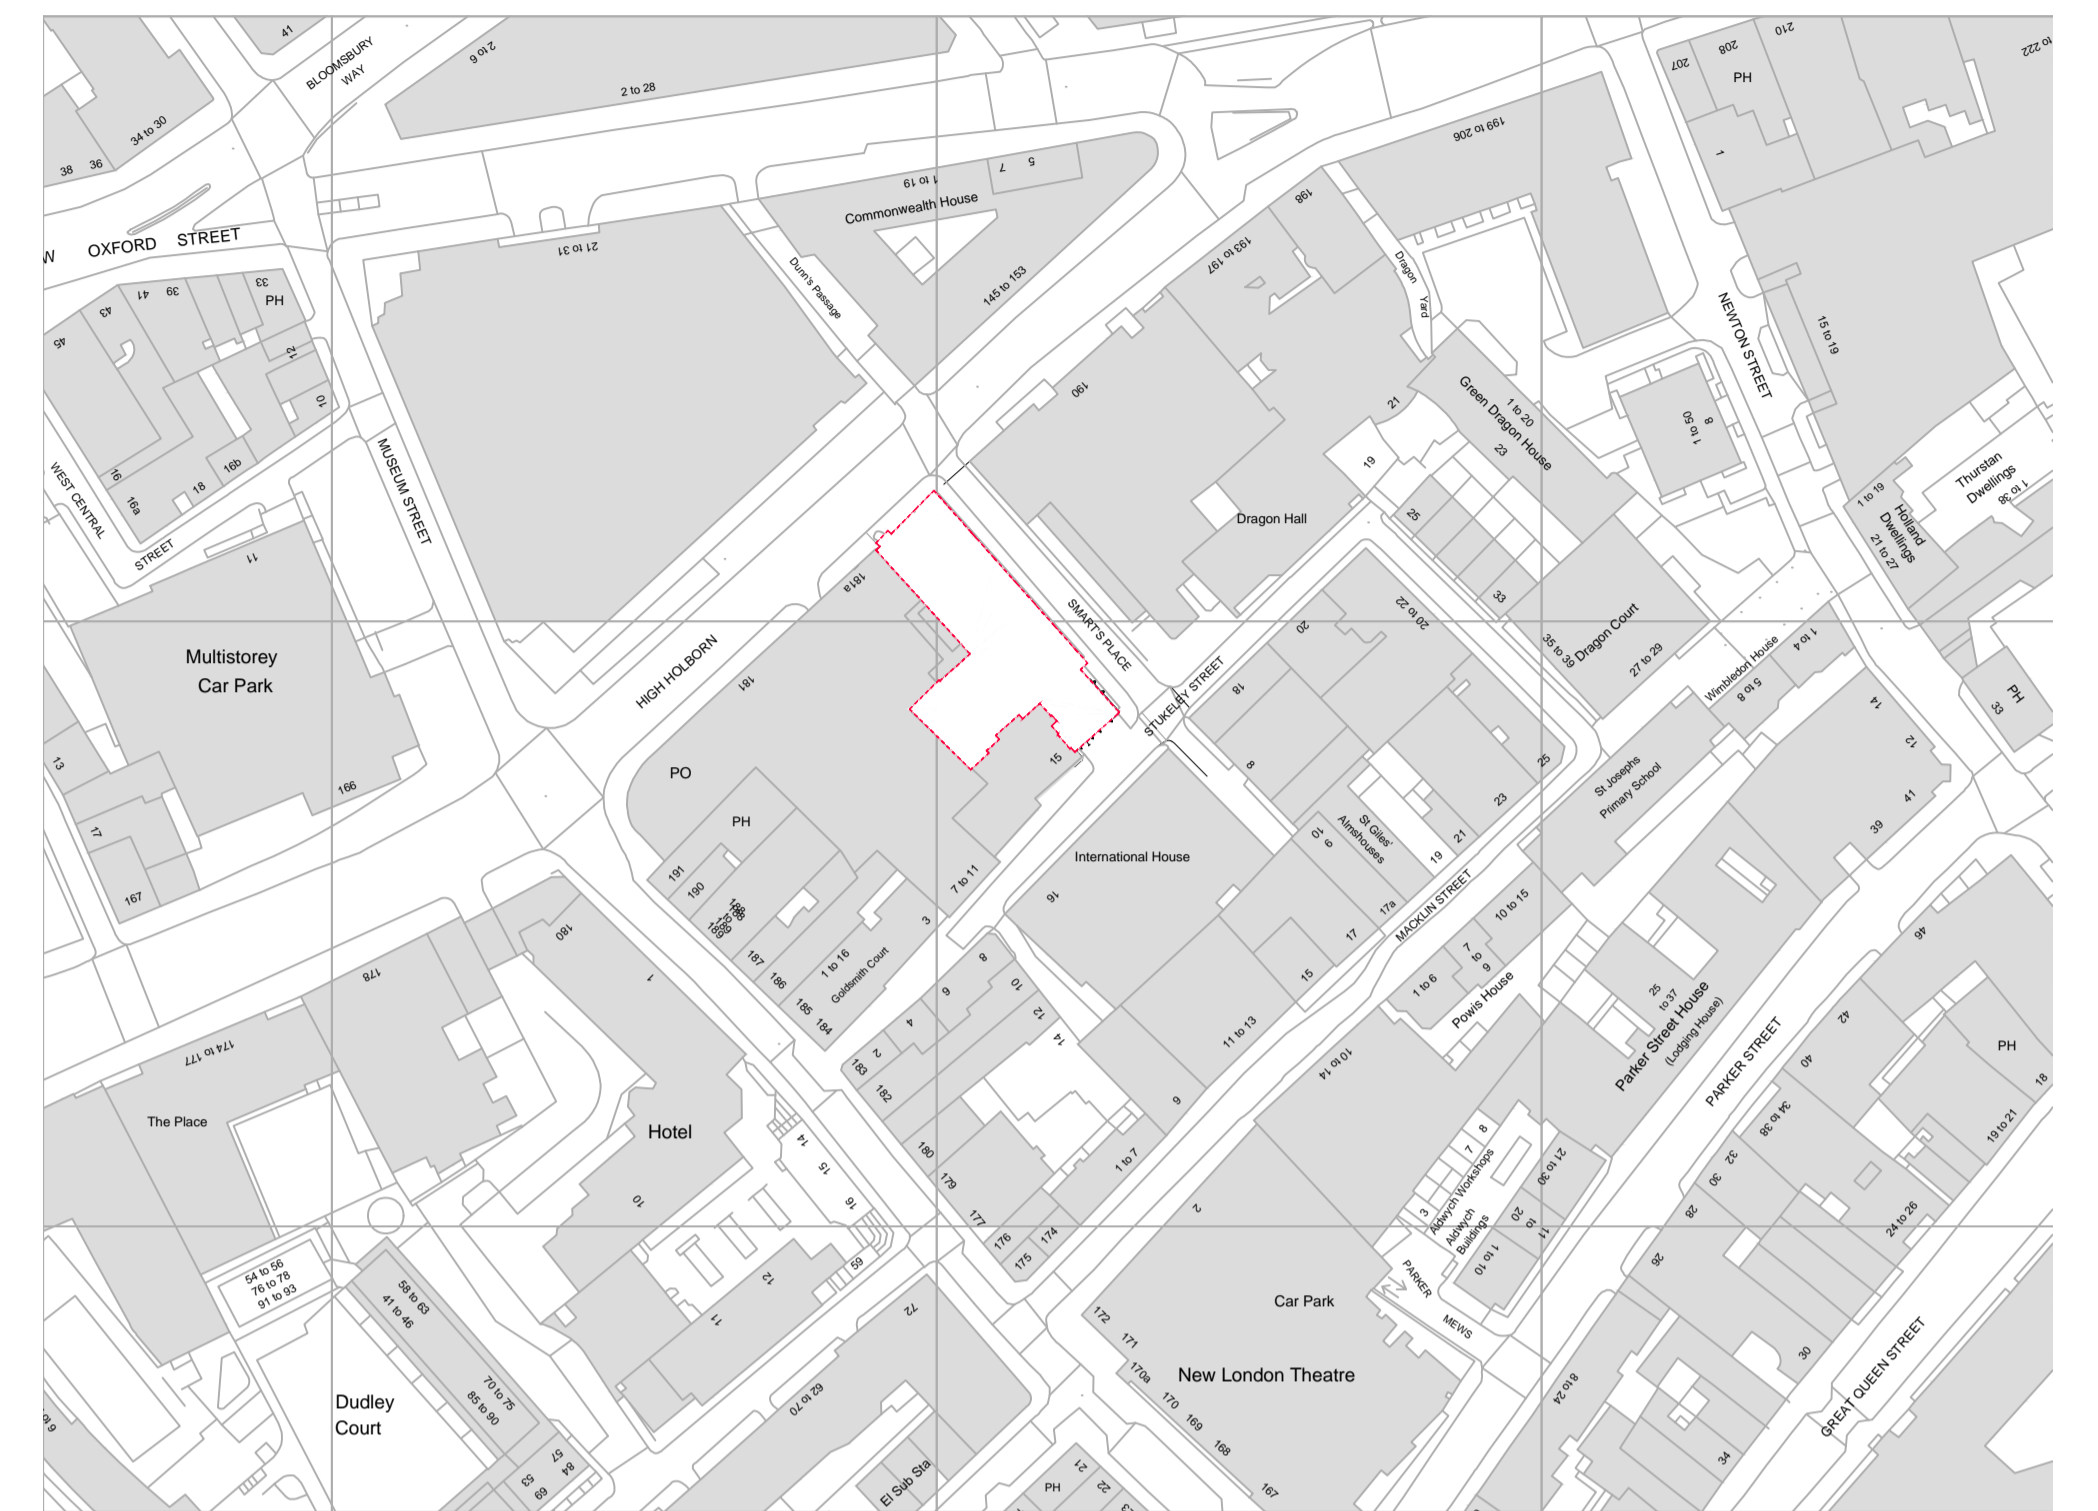

**L1** PROPOSED LOCATION PLAN  
SCALE 1:1250

| REVISIONS |     |    |                     |      |     |    |             |      |     |    |             |
|-----------|-----|----|---------------------|------|-----|----|-------------|------|-----|----|-------------|
| Date      | Rev | By | Description         | Date | Rev | By | Description | Date | Rev | By | Description |
| 16.09.16  | P1  | JC | ISSUED FOR PLANNING |      |     |    |             |      |     |    |             |
|           |     |    |                     |      |     |    |             |      |     |    |             |
|           |     |    |                     |      |     |    |             |      |     |    |             |
**SPPARC**  
ARCHITECTURE  
N° 10 BAYLEY STREET  
BEDFORD SQUARE  
LONDON WC1B 3HB  
T +44 (0) 20 7734 4100  
F +44 (0) 20 7534 9930  
W www.spparcstudio.com

|                |                  |                                   |         |
|----------------|------------------|-----------------------------------|---------|
| Job Title      |                  | 182 HIGH HOLBORN                  |         |
| Drawing Title  |                  | PROPOSED SITE & LOCATION PLAN     |         |
| Client         |                  | COVENT GARDEN INVESTMENT S.A.R.L. |         |
| Scale (at A1)  | Date             | Drawn                             | Checked |
| 1:200 / 1:1250 | 25.08.16         | JC                                | TDM     |
| Project No.    | Dwg No.          | Rev.                              |         |
| 1602           | HH-P-00-OS-01-01 | P1                                |         |