




01 Ground Floor Plan

Horden Cherry Lee Architects Limited ©  
 36-38 Berkeley Square  
 London W1J 5AE  
 T 020 7495 4119  
 F 020 7493 7162  
 E info@hcla.co.uk

Rev	Date	Drawn	Checked	Approved	Revision Note
A	25/02/2015	CLW	CM	BL	For Information
B	06/03/2015	CLW	CM	BL	For Information
C	10/03/2015	CLW	CM	BL	For Information
D	19/03/2015	CLW/CM	CM	BL	Landscape Updated
E	22/03/2015	CLW/CM	CM	BL	For Planning

Rev	Date	Drawn	Checked	Approved	Revision Note
F	27/07/2015	CM	BL	BL	For Planning
G	02/09/2015	CM	BL	BL	For Planning
H	28/06/2016	CM	BL	BL	For Planning

Rev	Date	Drawn	Checked	Approved	Revision Note
F	27/07/2015	CM	BL	BL	For Planning
G	02/09/2015	CM	BL	BL	For Planning
H	28/06/2016	CM	BL	BL	For Planning

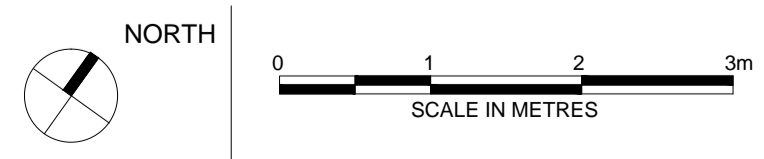

*horden cherry lee architects*

Project: 11 Black Burn Road  
 Drawing: General Arrangement  
 Floor Plan - Ground Floor Level 00  
 Stage: Planning App  
 Date: 24/02/2015  
 Scale: 1:100@A1  
 1:200@A3

Company Code: HCL  
 Category: 00  
 Level: 00  
 Drawing No: 2101  
 Revision: H  
 HCLA Project No: 589