


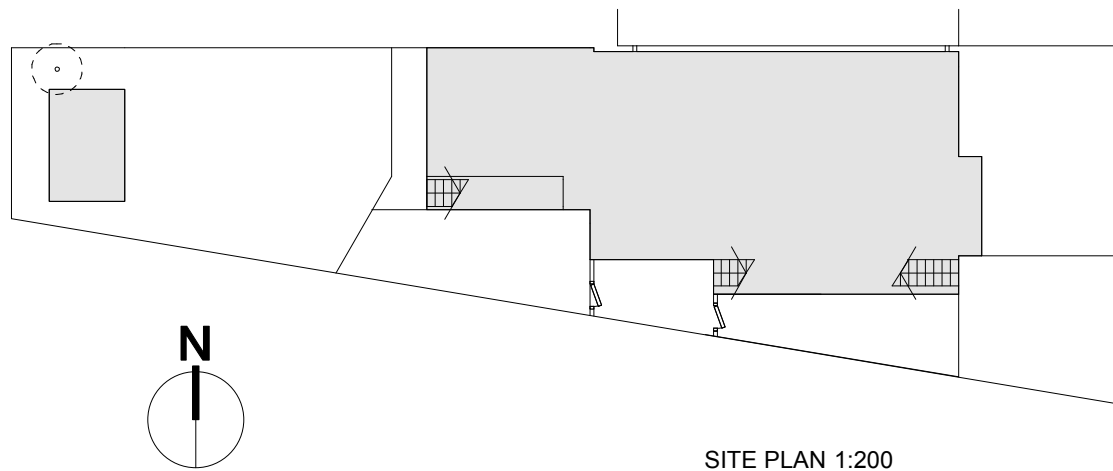

SITE PLAN 1:200


BARTHOLOMEW VILLAS



FRONT EAST ELEVATION


PLANNING APPLICATION

Project
12 Bartholomew Villas
Drawing title
Existing site plan, front
elevation
Drawing no. Revision
16/BR/101
Scale Date
1:200, 100@A3 September 16
..... **gary webb**
architects
11 Jerusalem Passage London EC1V 4JP
020 7549 1760t 07770 426 760m
garywebbarchitects@mac.com

 


0 1 2 3 4 5 M


SECOND FLOOR PLAN

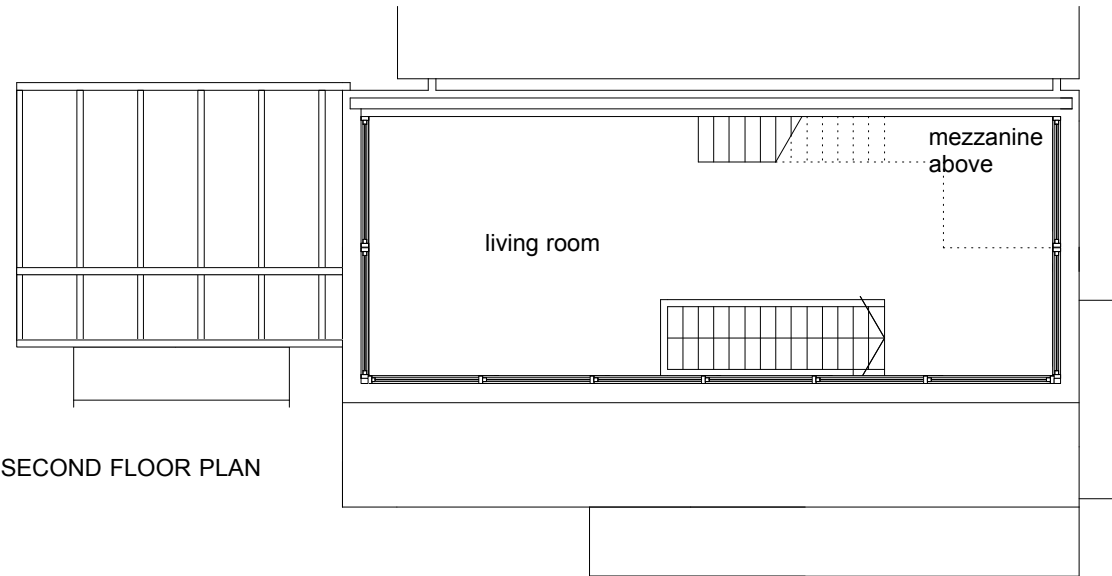

FIRST FLOOR PLAN

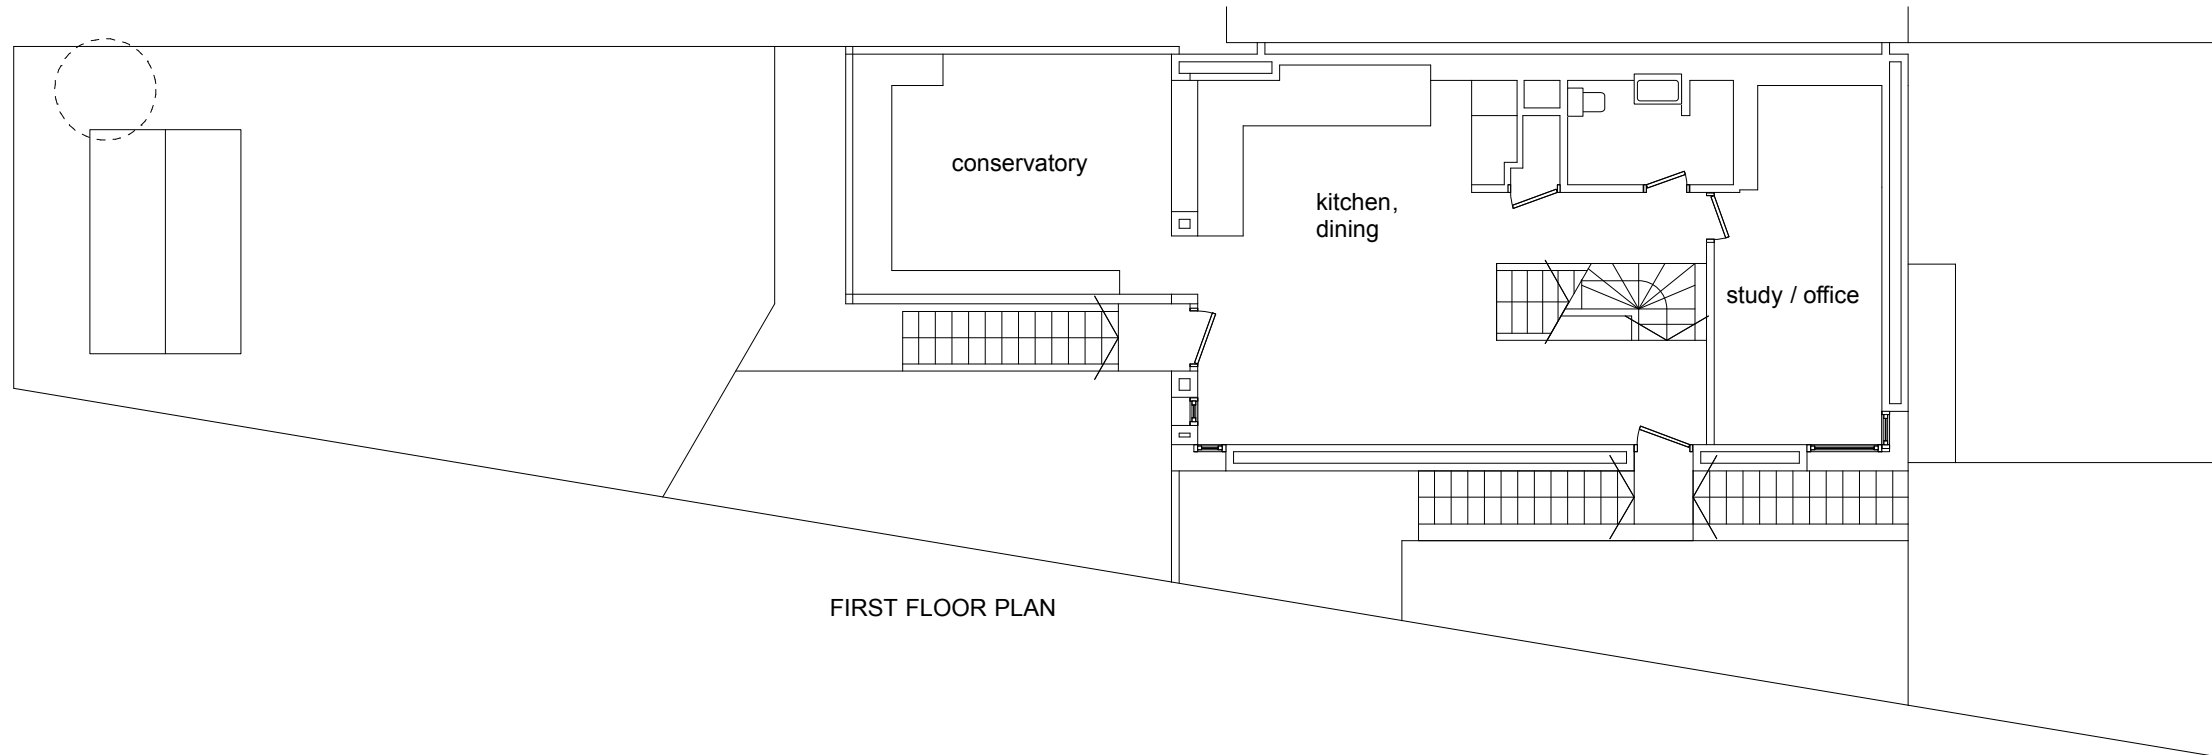

GROUND FLOOR PLAN

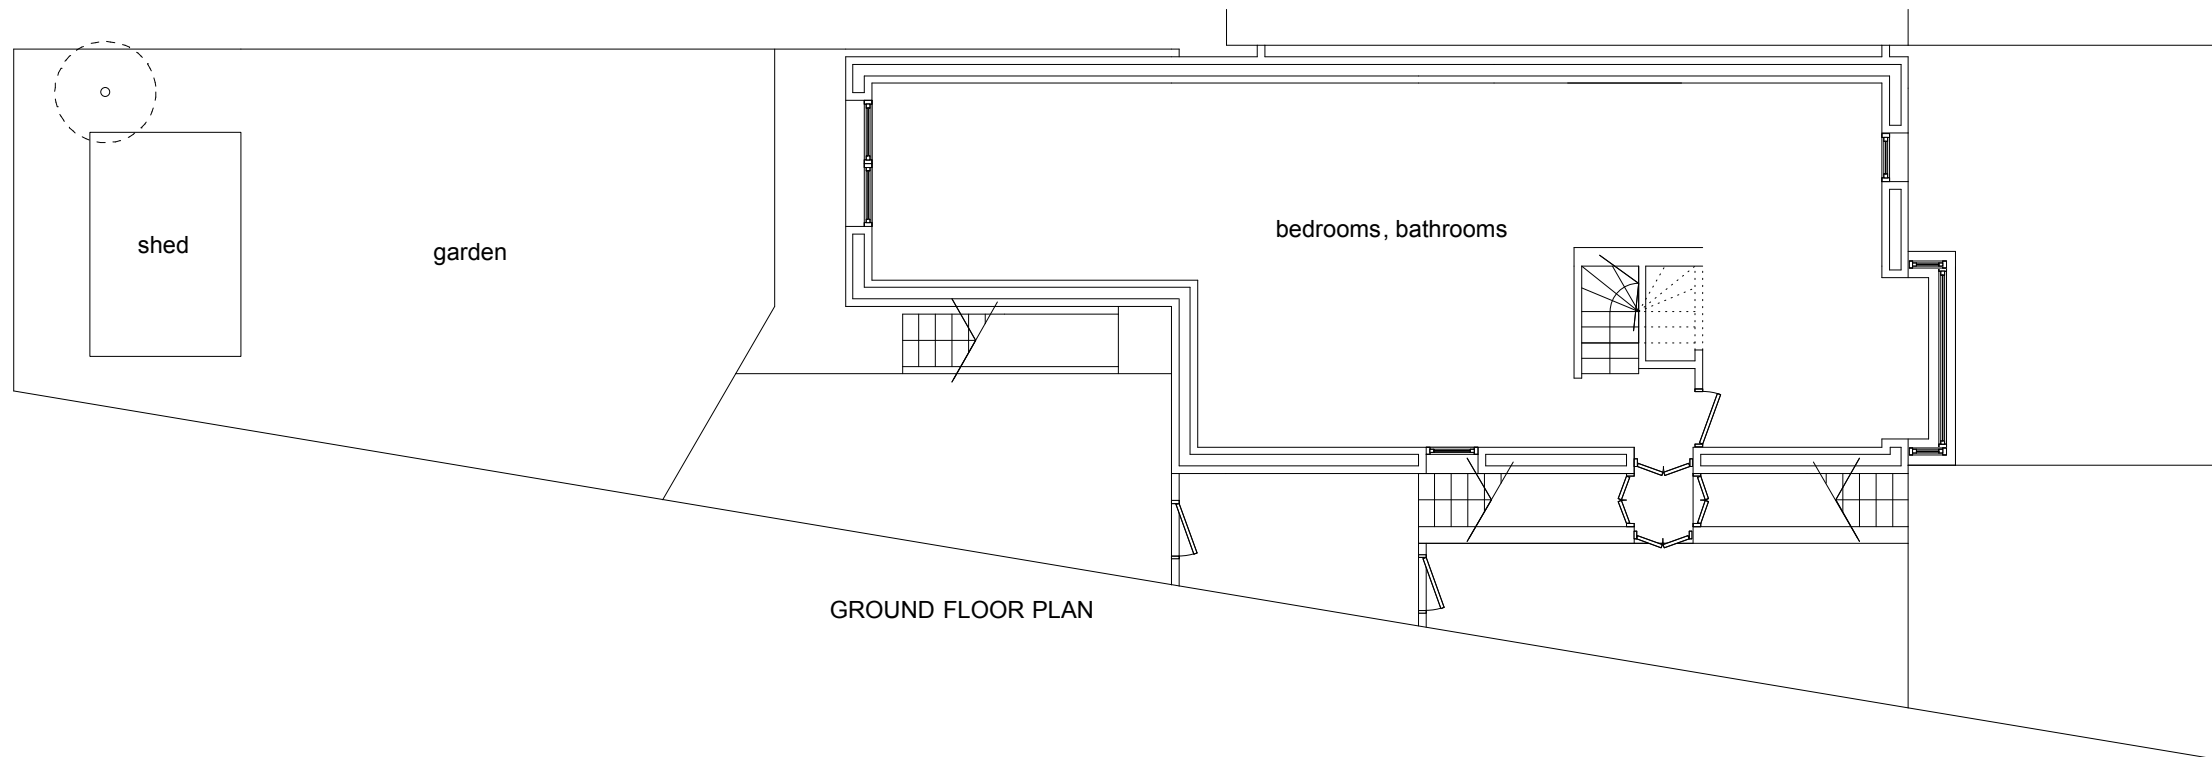

PLANNING APPLICATION

Project
12 Bartholomew Villas


Drawing title
Existing floor plans

Drawing no. Revision
16/BR/102

Scale Date
1:200, 100 @ A3 September 16

..... **gary webb**
architects
11 Jerusalem Passage London EC1V 4JP
020 7549 1760t 07770 426 760m
garywebbarchitects@mac.com

MATERIALS NOTES
New window to be painted timber frame; corbelled
yellow stock brick cill; concrete faced lintel, all to
match existing original window details

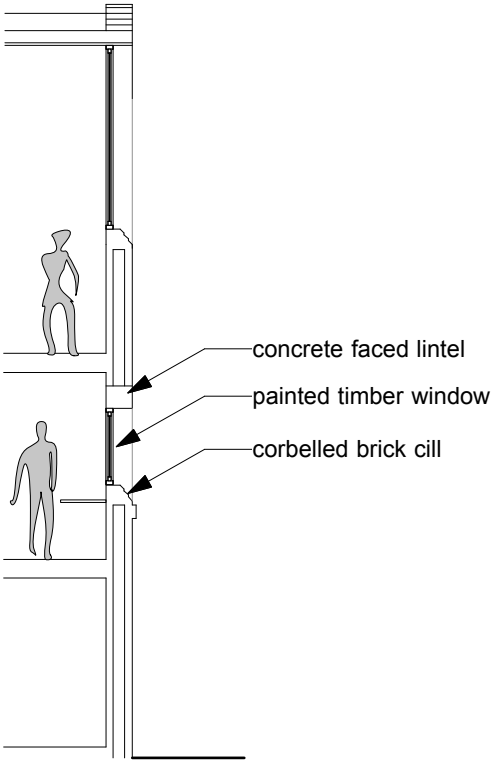


SECTION THROUGH NEW
WINDOW AND FRONT FACADE



FRONT EAST ELEVATION


PLANNING APPLICATION

Project
12 Bartholomew Villas
Drawing title
Proposed front elevation,
part section
Drawing no. Revision
16/BR/103
Scale Date
1:100@A3 September 16
..... **gary webb**
architects
11 Jerusalem Passage London EC1V 4JP
020 7549 1760t 07770 426 760m
garywebbarchitects@mac.com

 


0 1 2 3 4 5 M


SECOND FLOOR PLAN

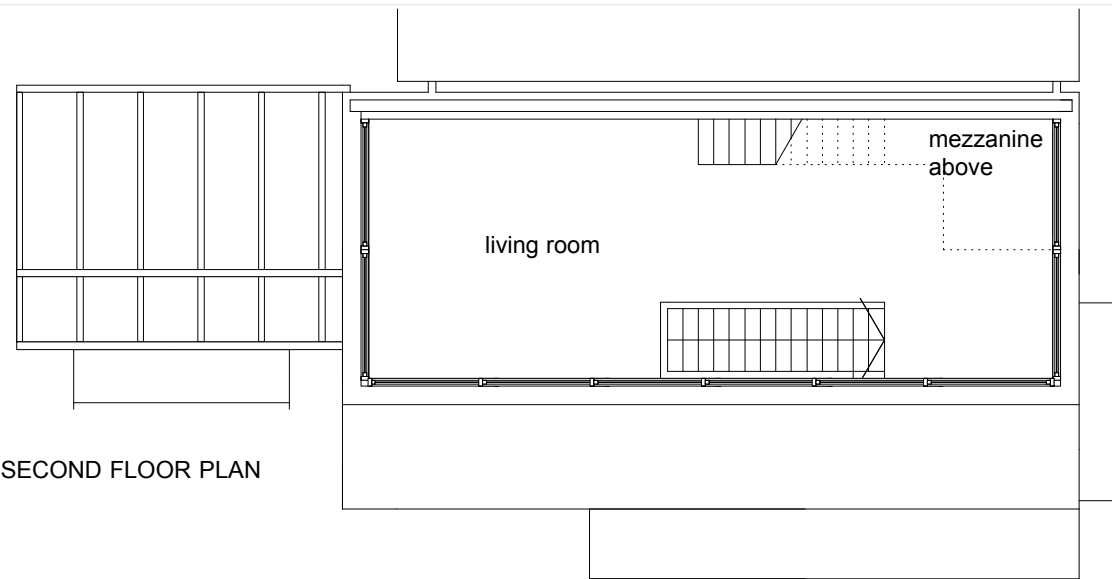

FIRST FLOOR PLAN

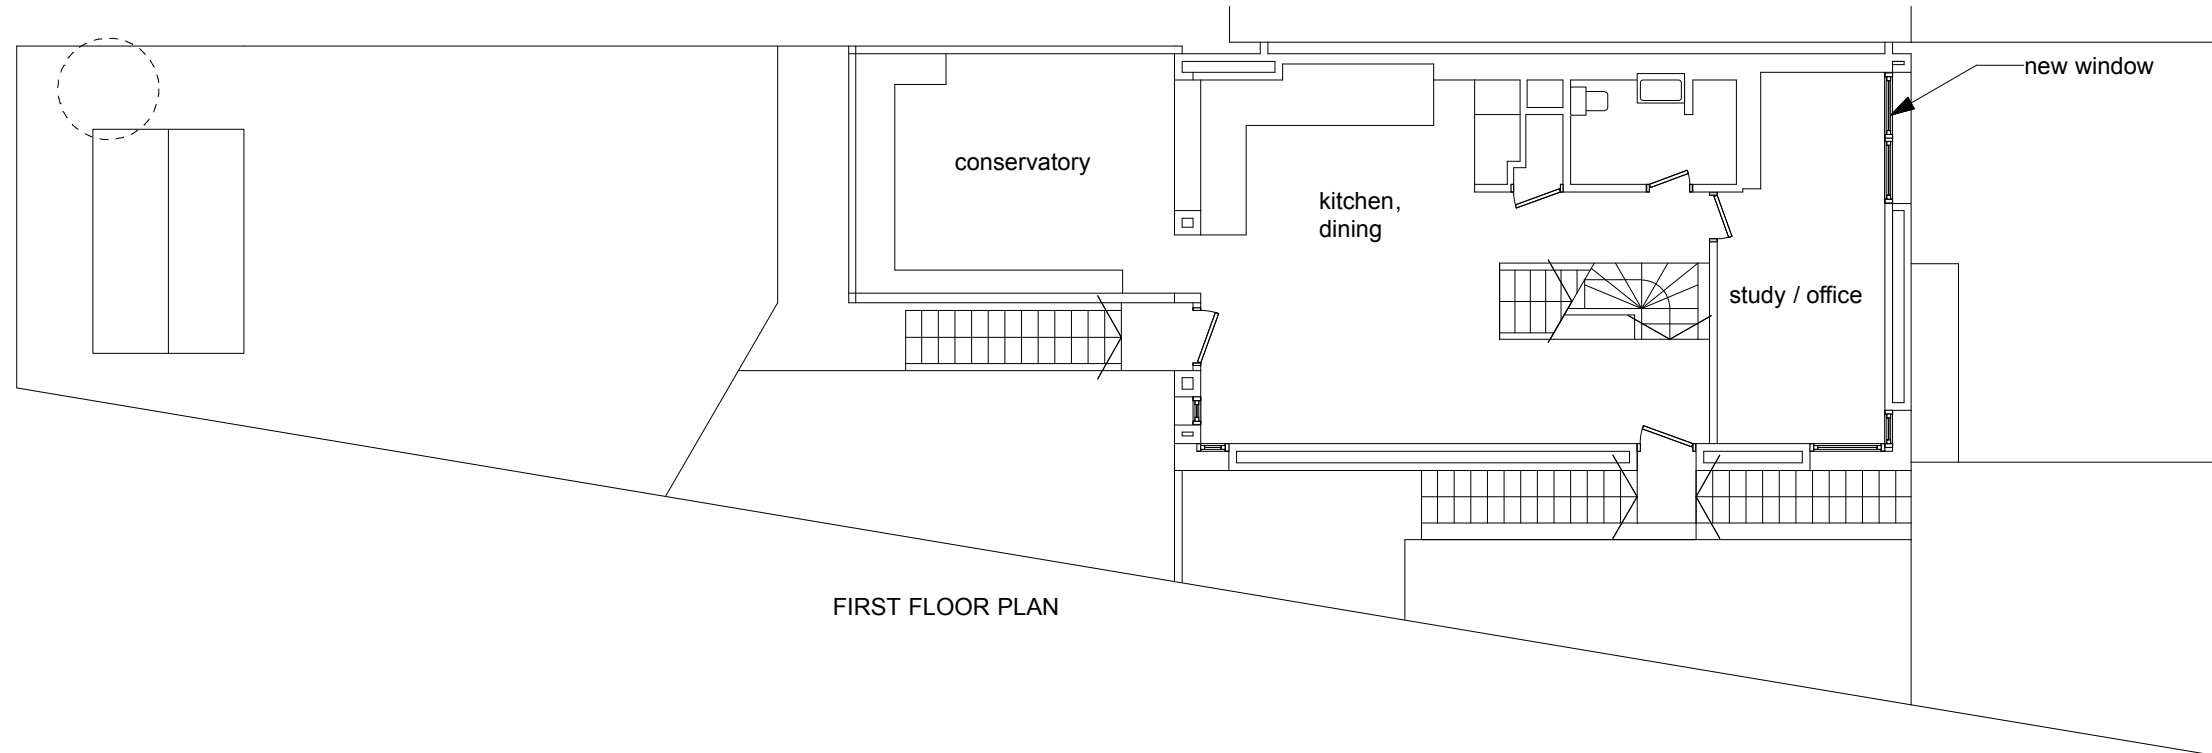

GROUND FLOOR PLAN

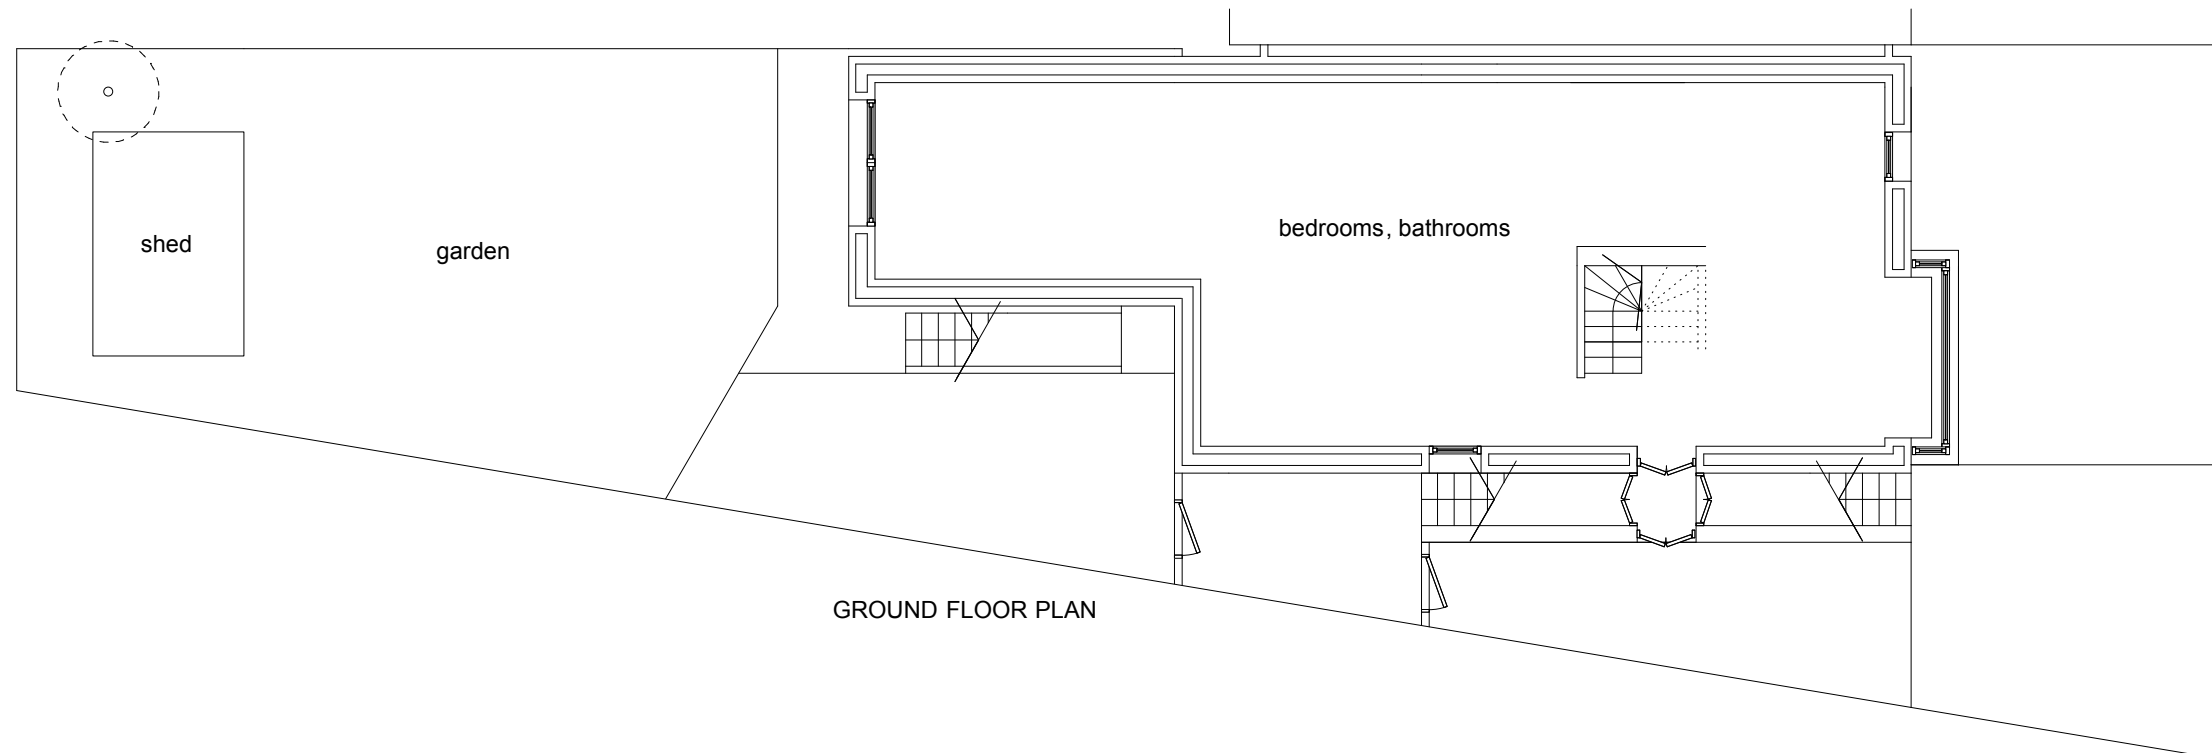

PLANNING APPLICATION

Project
12 Bartholomew Villas

Drawing title
Proposed floor plans

Drawing no. Revision
16/BR/104

Scale Date
1:100@A3 September 16

..... **gary webb**
architects
11 Jerusalem Passage London EC1V 4JP
020 7549 17601 07770 426 760m
garywebbarchitects@mac.com